


5606

27-11-79

NYJABÆJARBRAUT 8.B. VESTM.

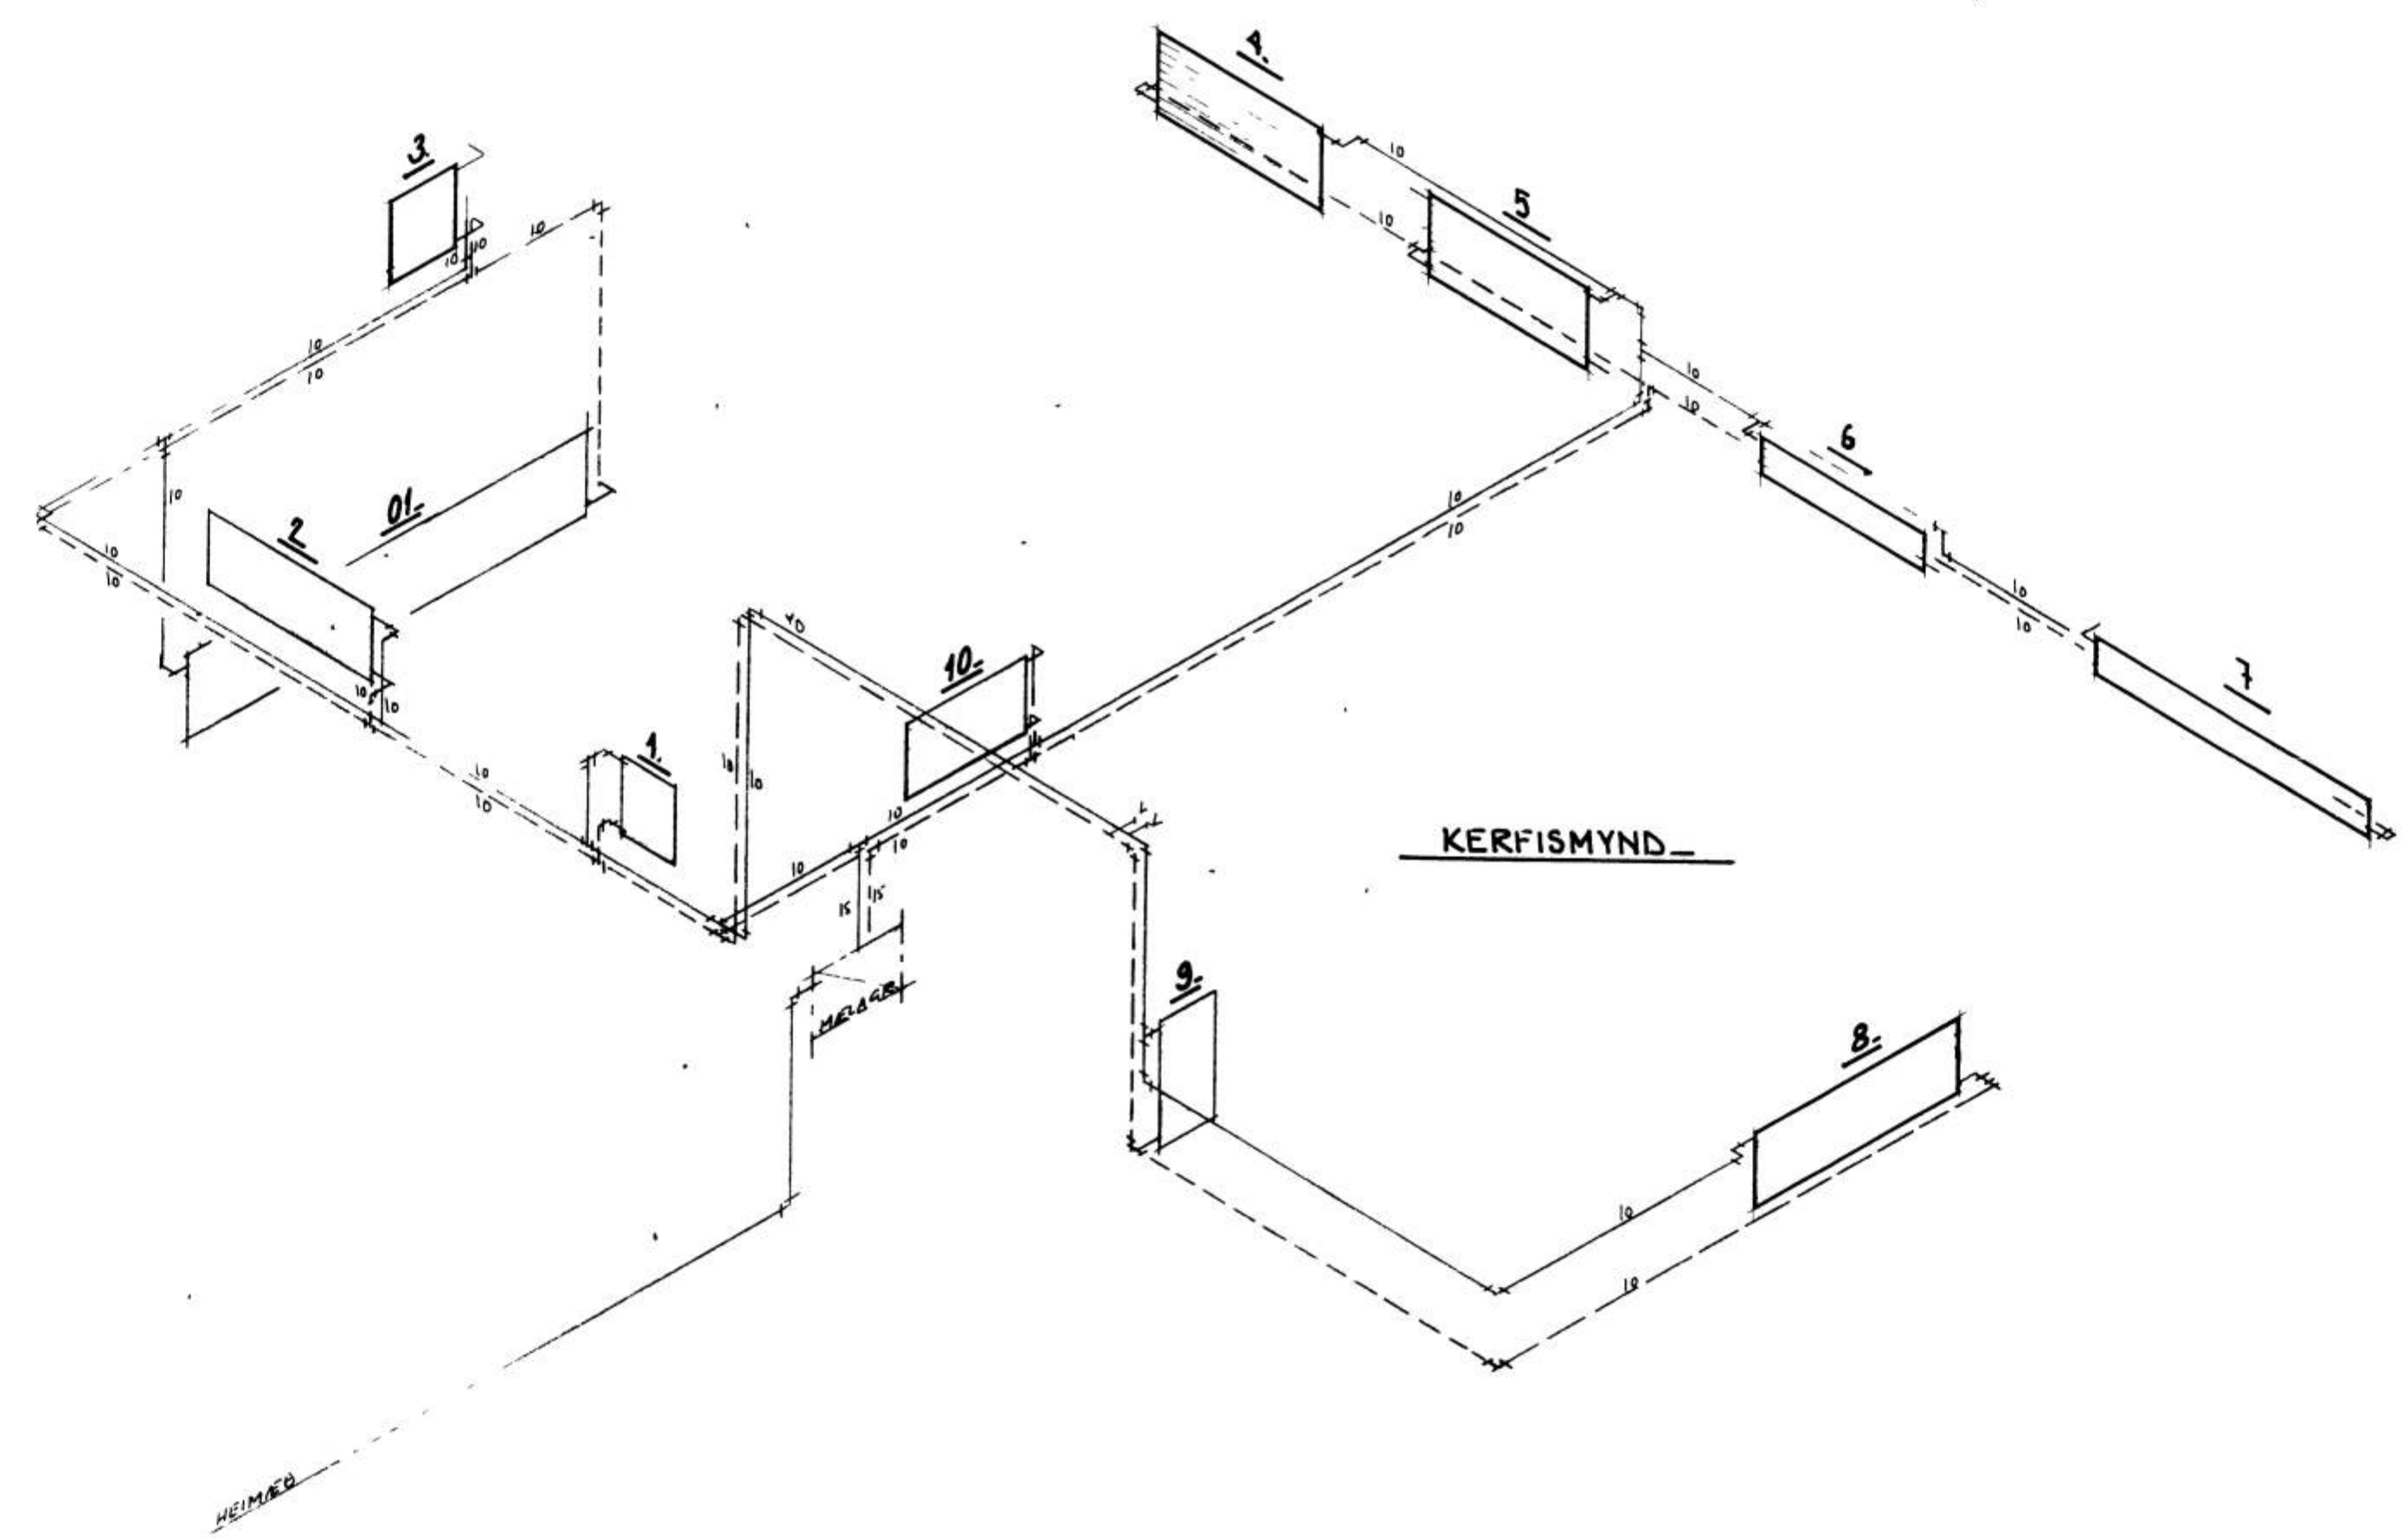

Þakkingar sjá blað nr. 5.01

STADALHÚS S F
 TEIKNISTOFA, SÍÐUMULA 31, SÍMI 83141

VERKEFNI	DAGS	1980	VERK NR
Ítalagn tengimynd.	MKV.	1.00	526
NYJABÆJARBRAUT 8.B. VESTM.	BR.		
	BLAD NR		

Sigurdur Gudmundsson *Sigurdur P. Kristjánsson*