
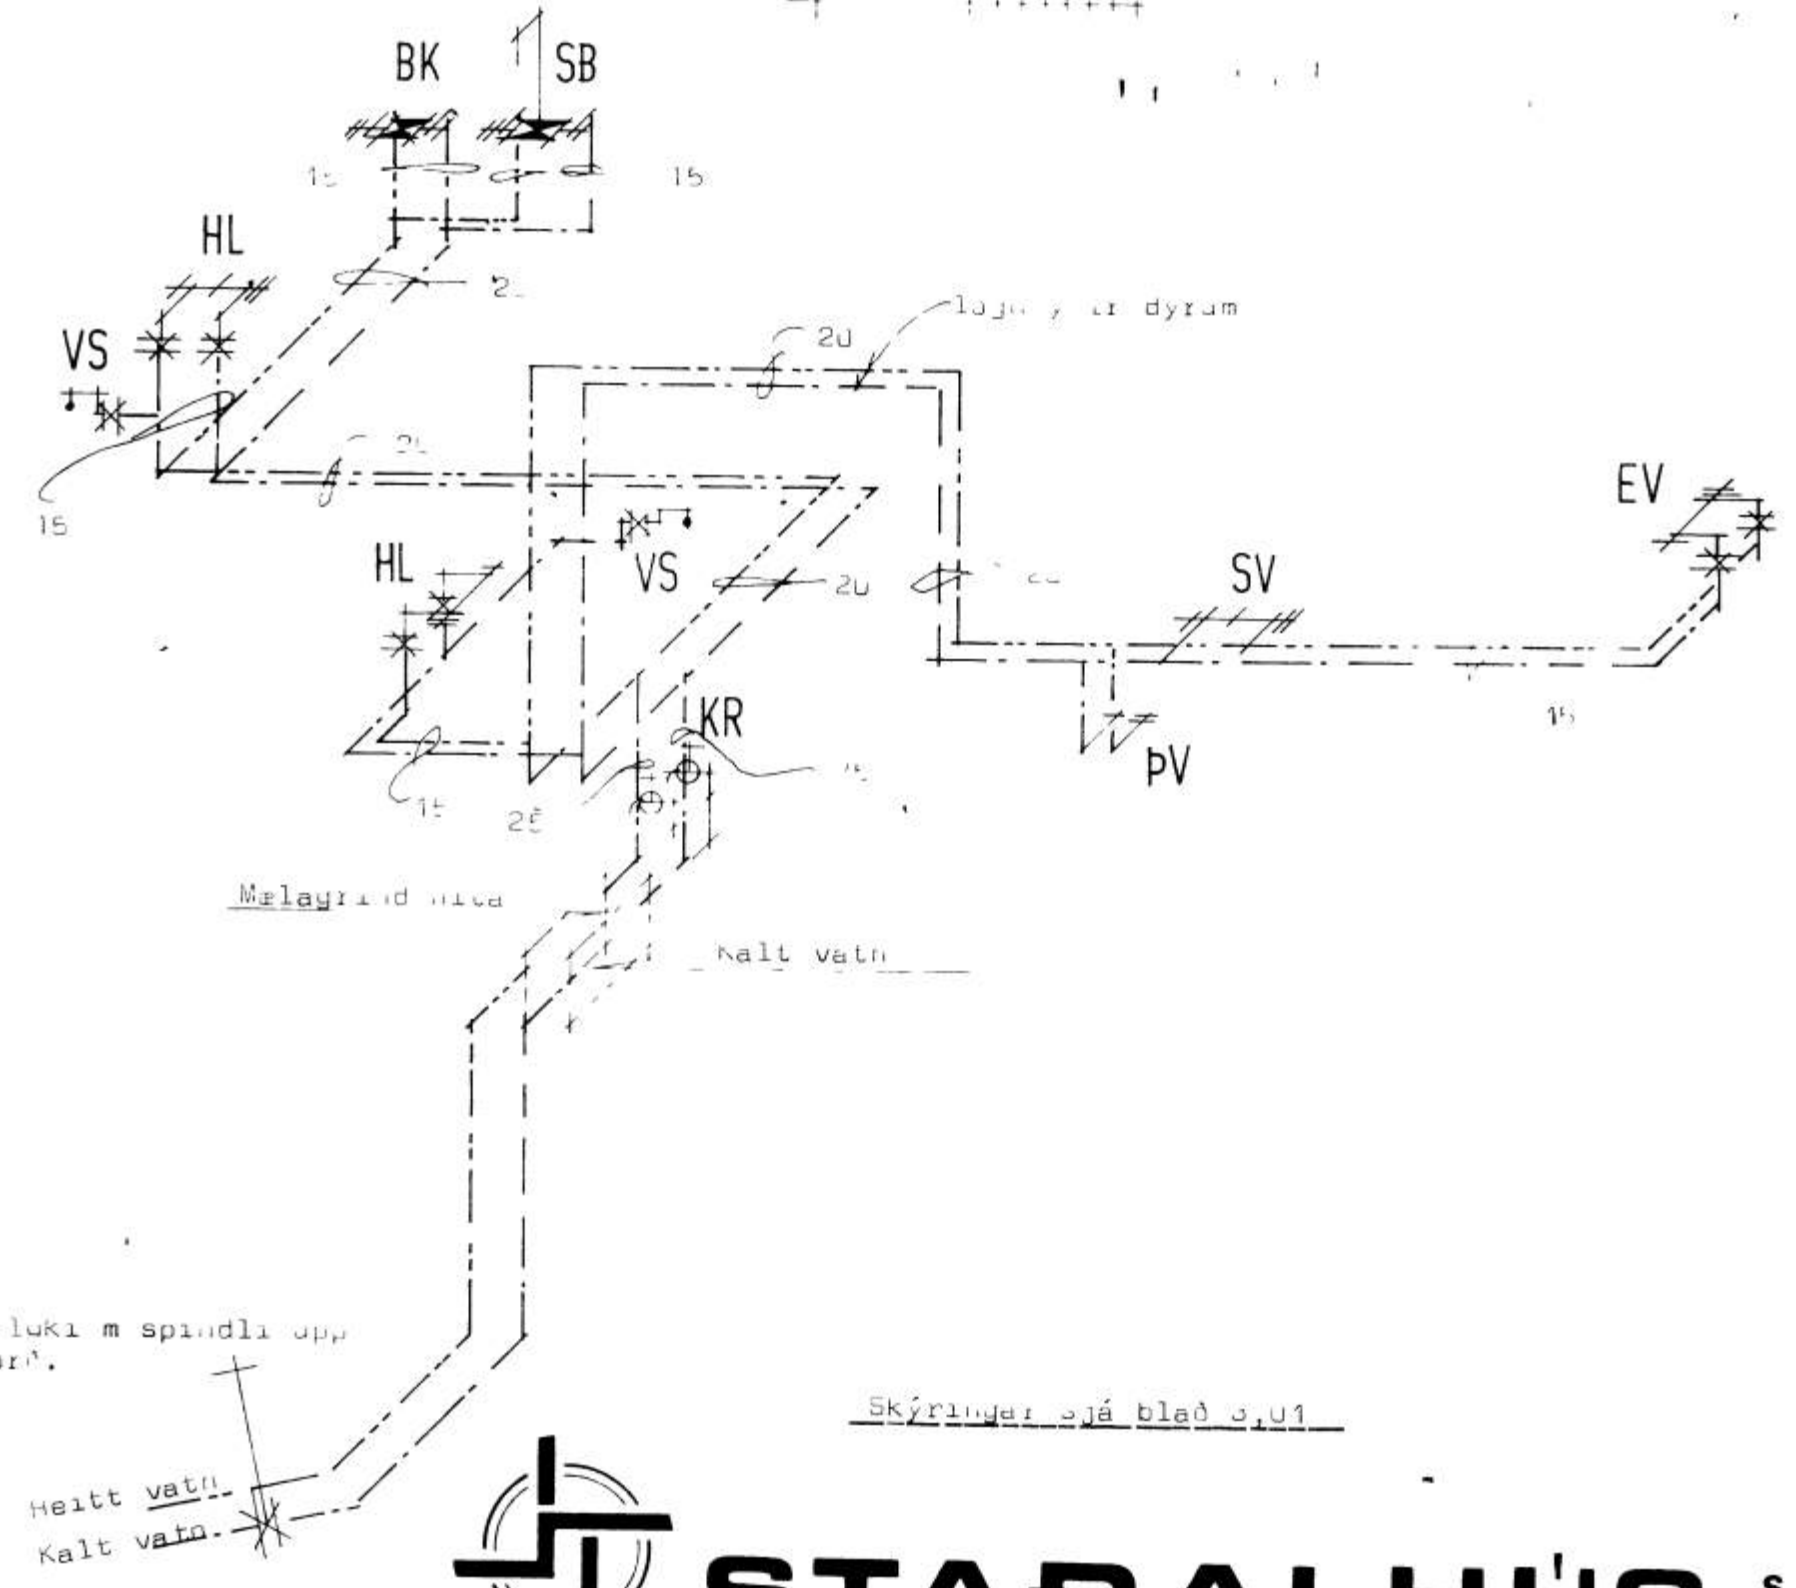
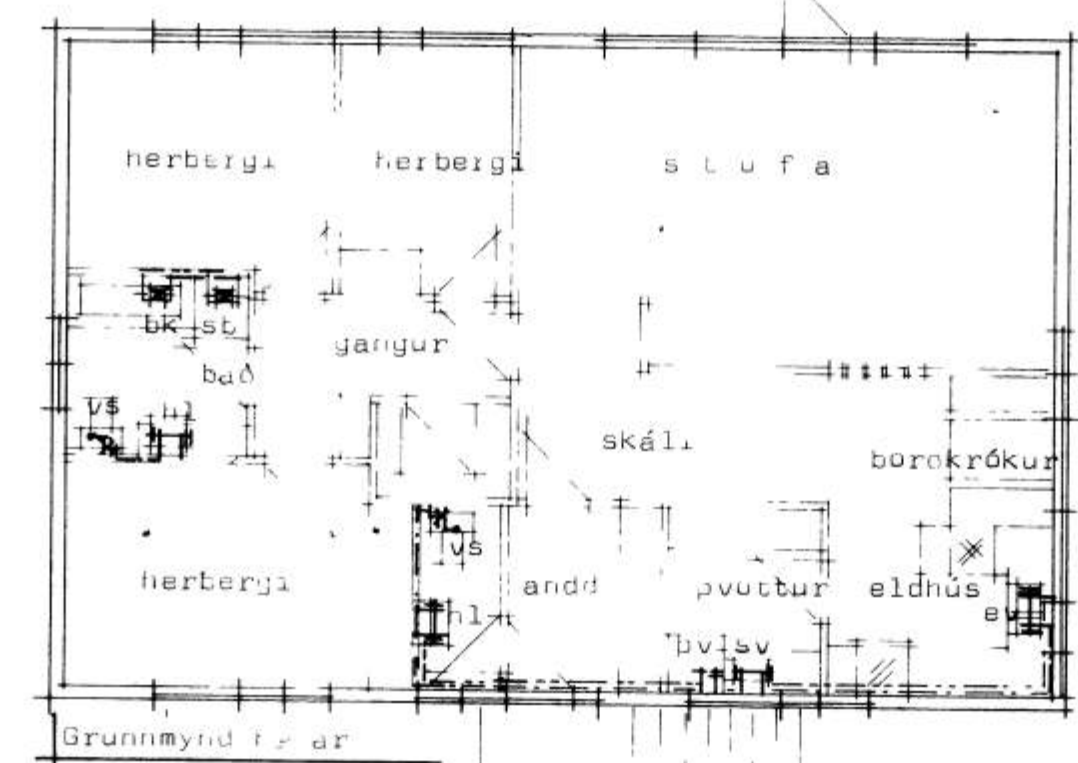


5607

NÝJABÆJARBRAUT 8B VESTMANNAEYJUM

27-11-79

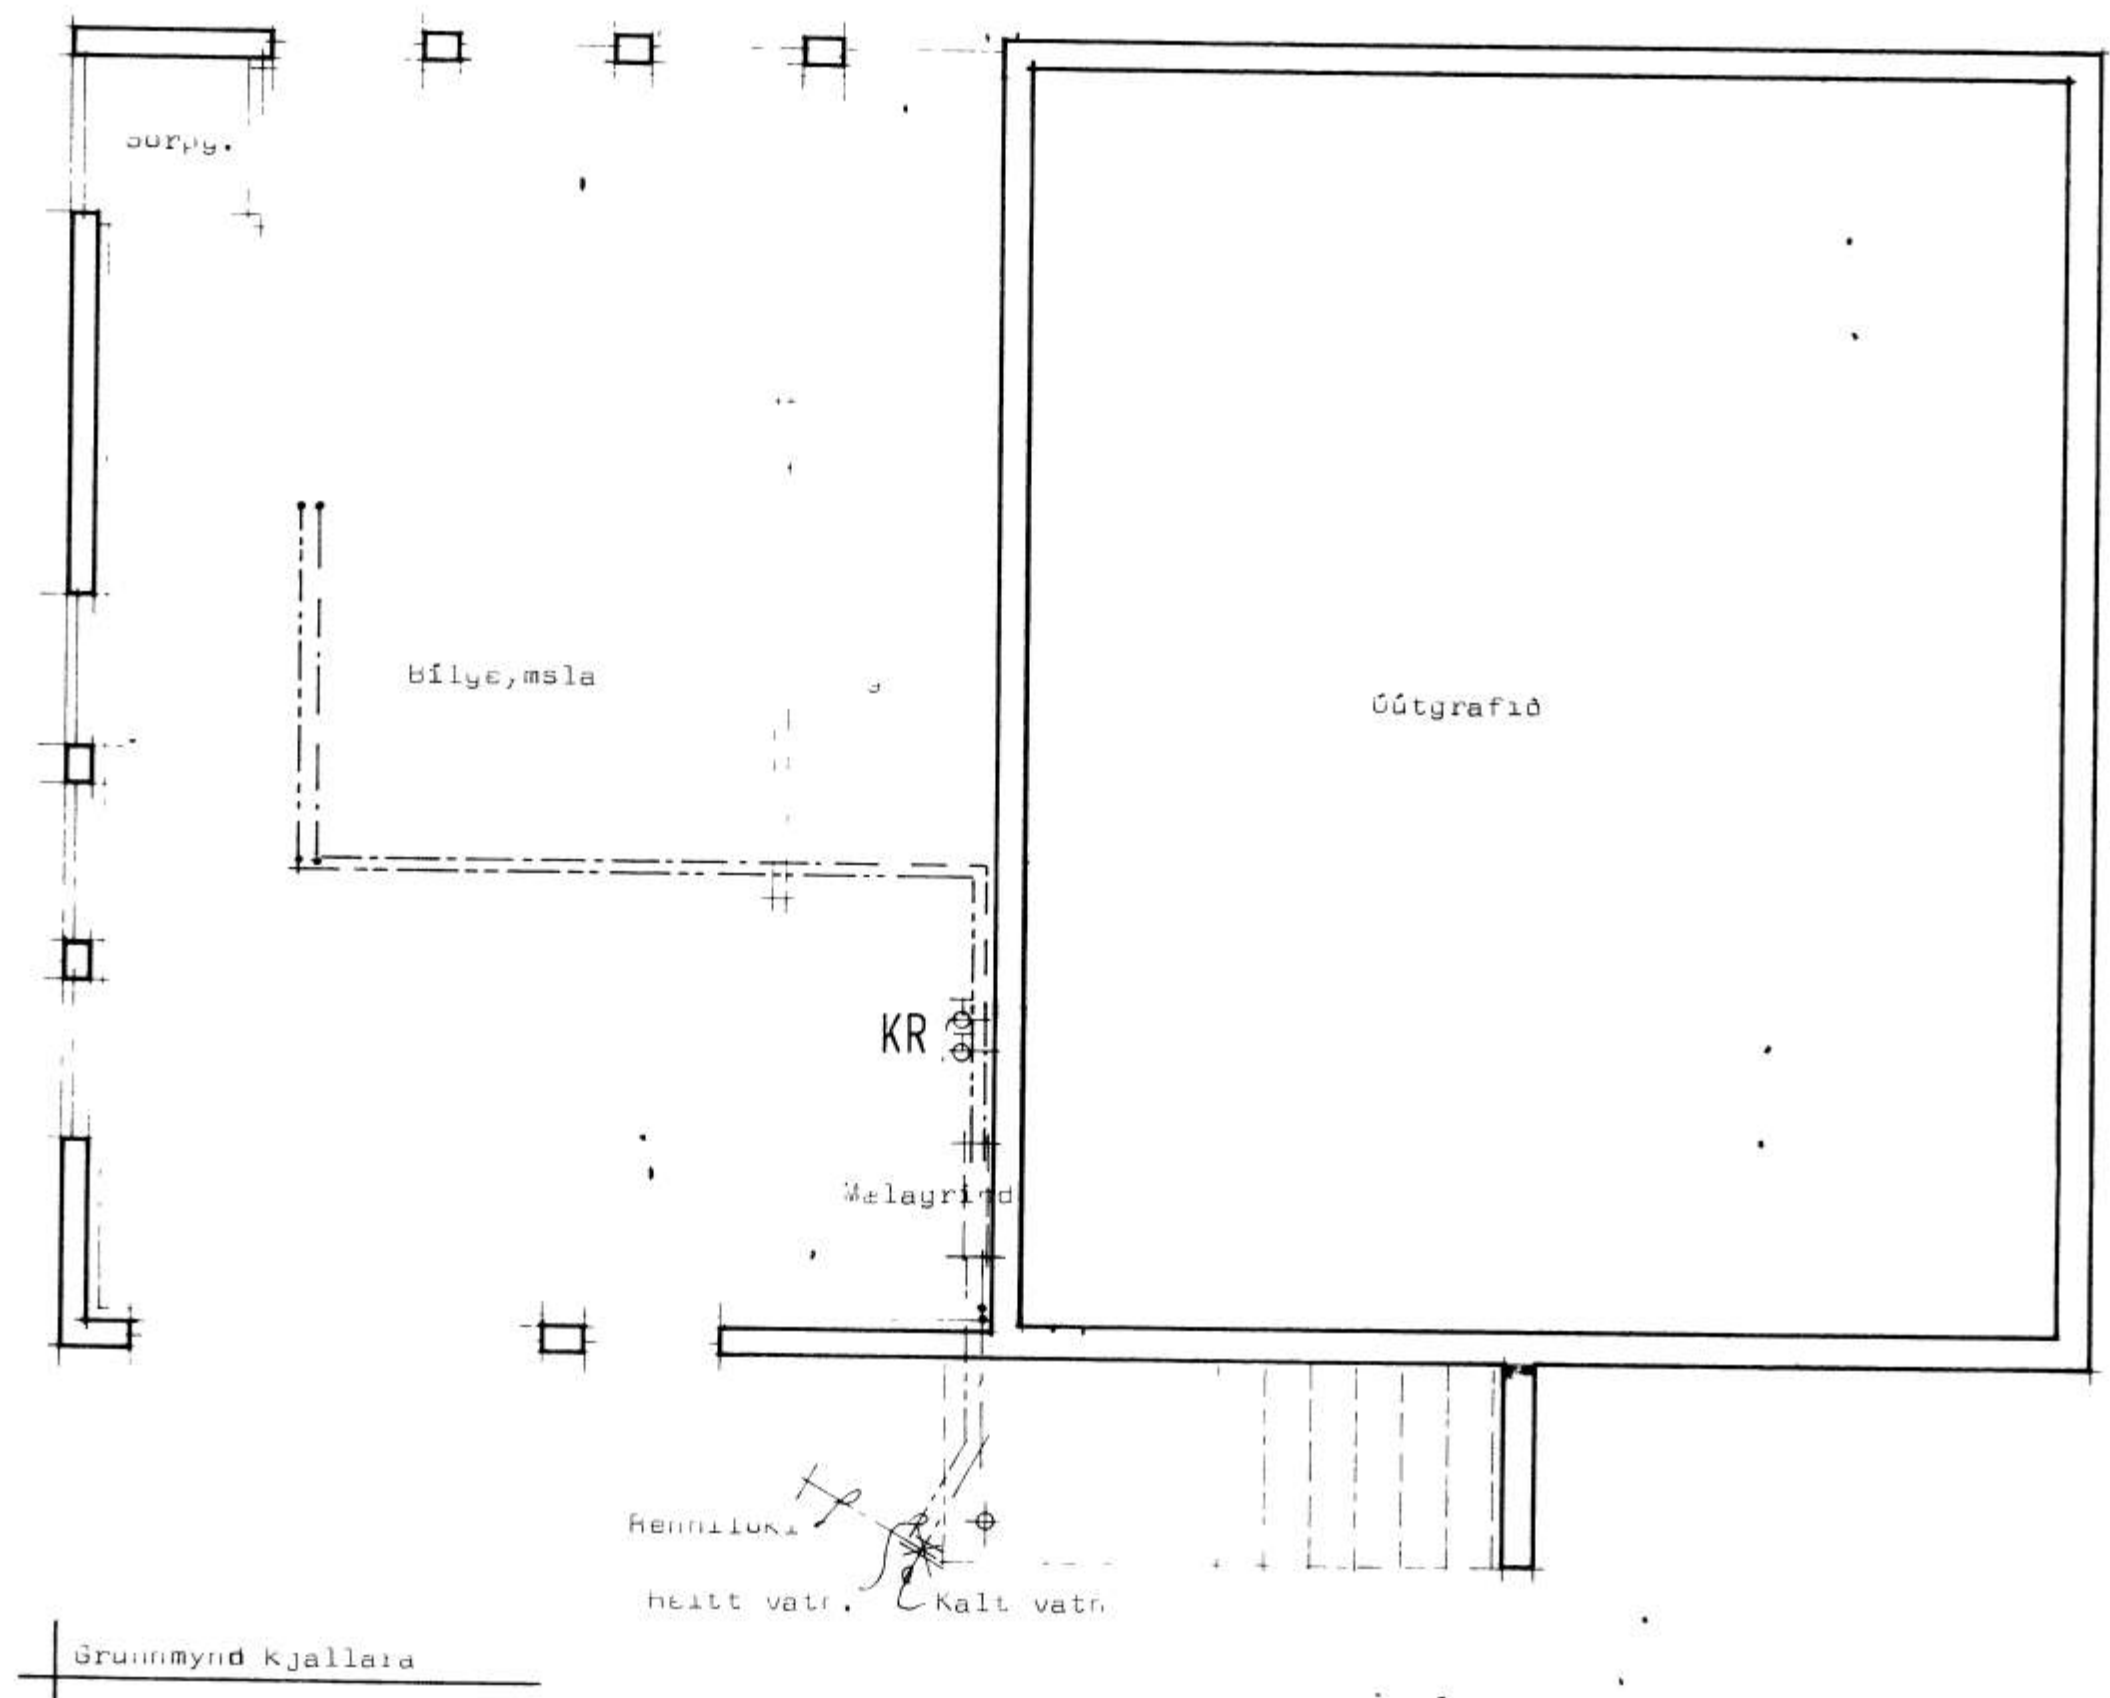

STADALHÚS SÍ
TEIKNISTOFA SÍÐUMÚLA 31 SÍMÍ 83141

Rúmmynd.	VERKEFNI	DAGS	1980	VERK NR
	Veysluvatnslagnir	MKV.	1 50 1 100	ST 100
	Nýjabæjarbraut 8B Vestmannaeyjum	BR.		
		BLAD NR		

SÍGURÐUR GUDMUNDSSON SÍGURÐUR P. KRISTJÁNSSON