
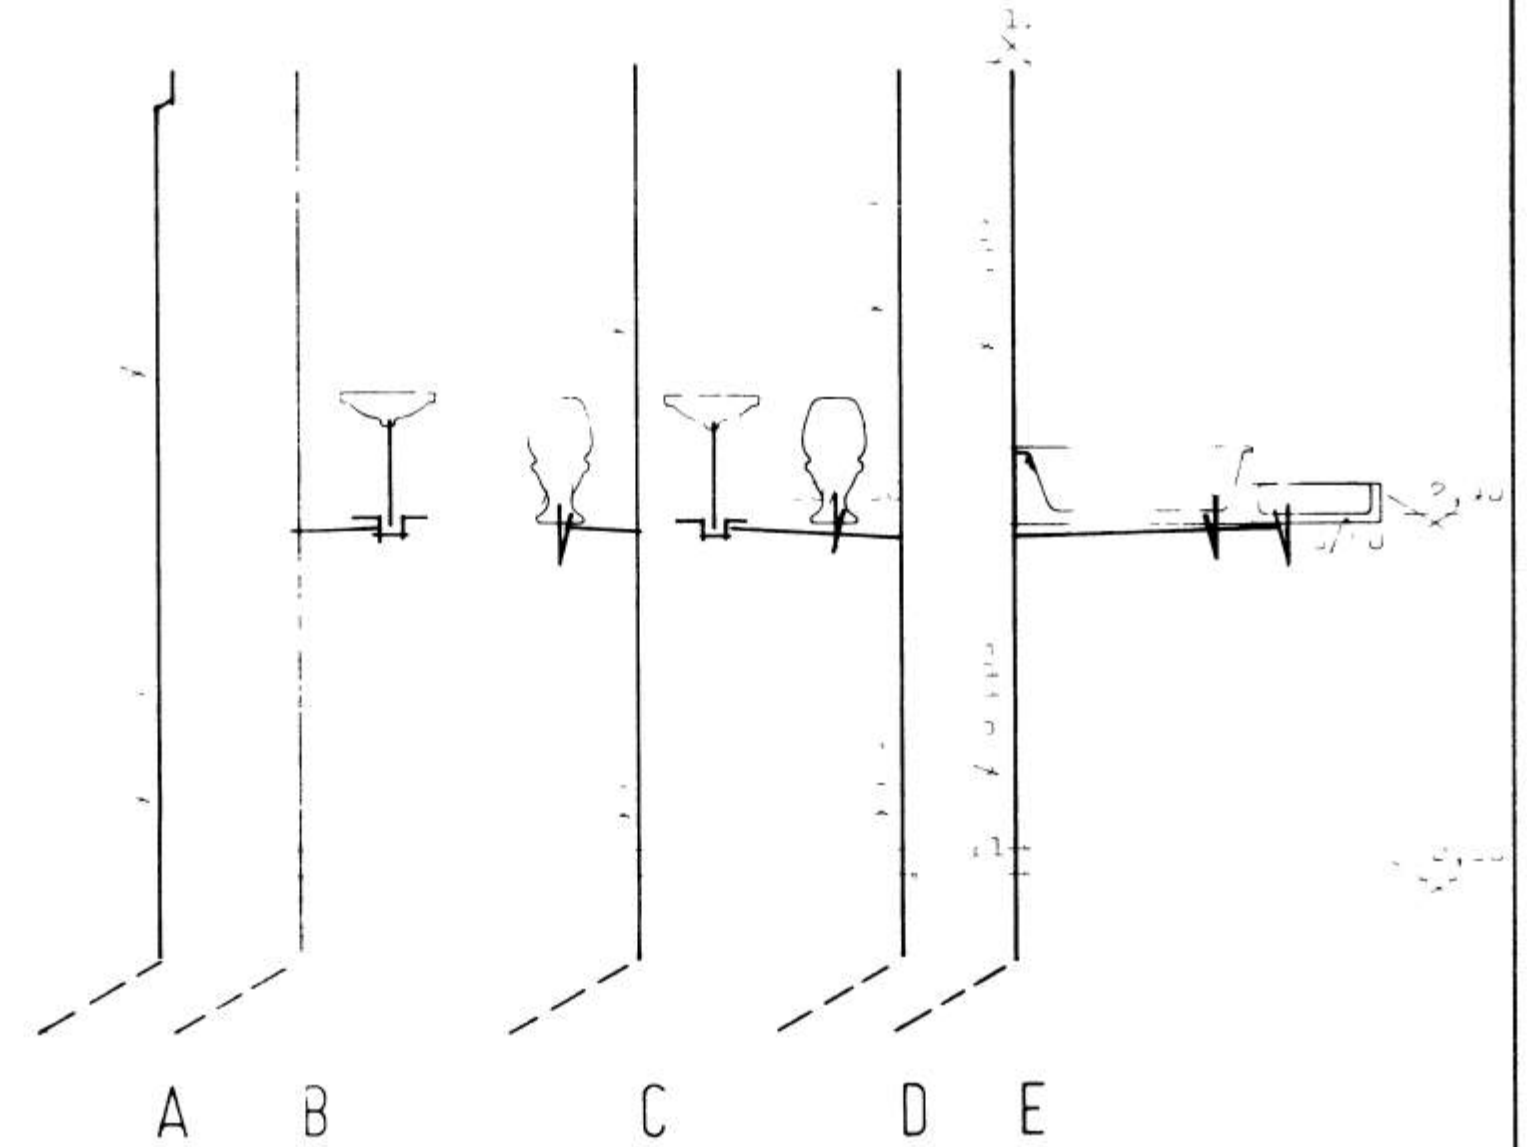
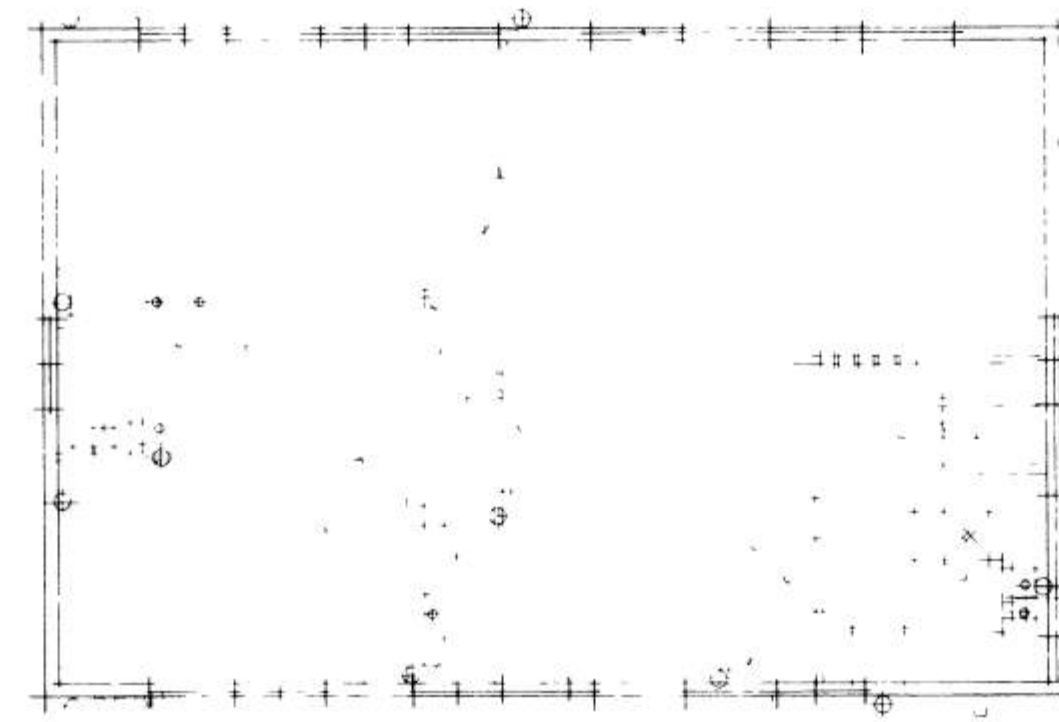


NÝJABÆJARBRAUT 8B VESTMANNAEYJUM

27-11-79

3608

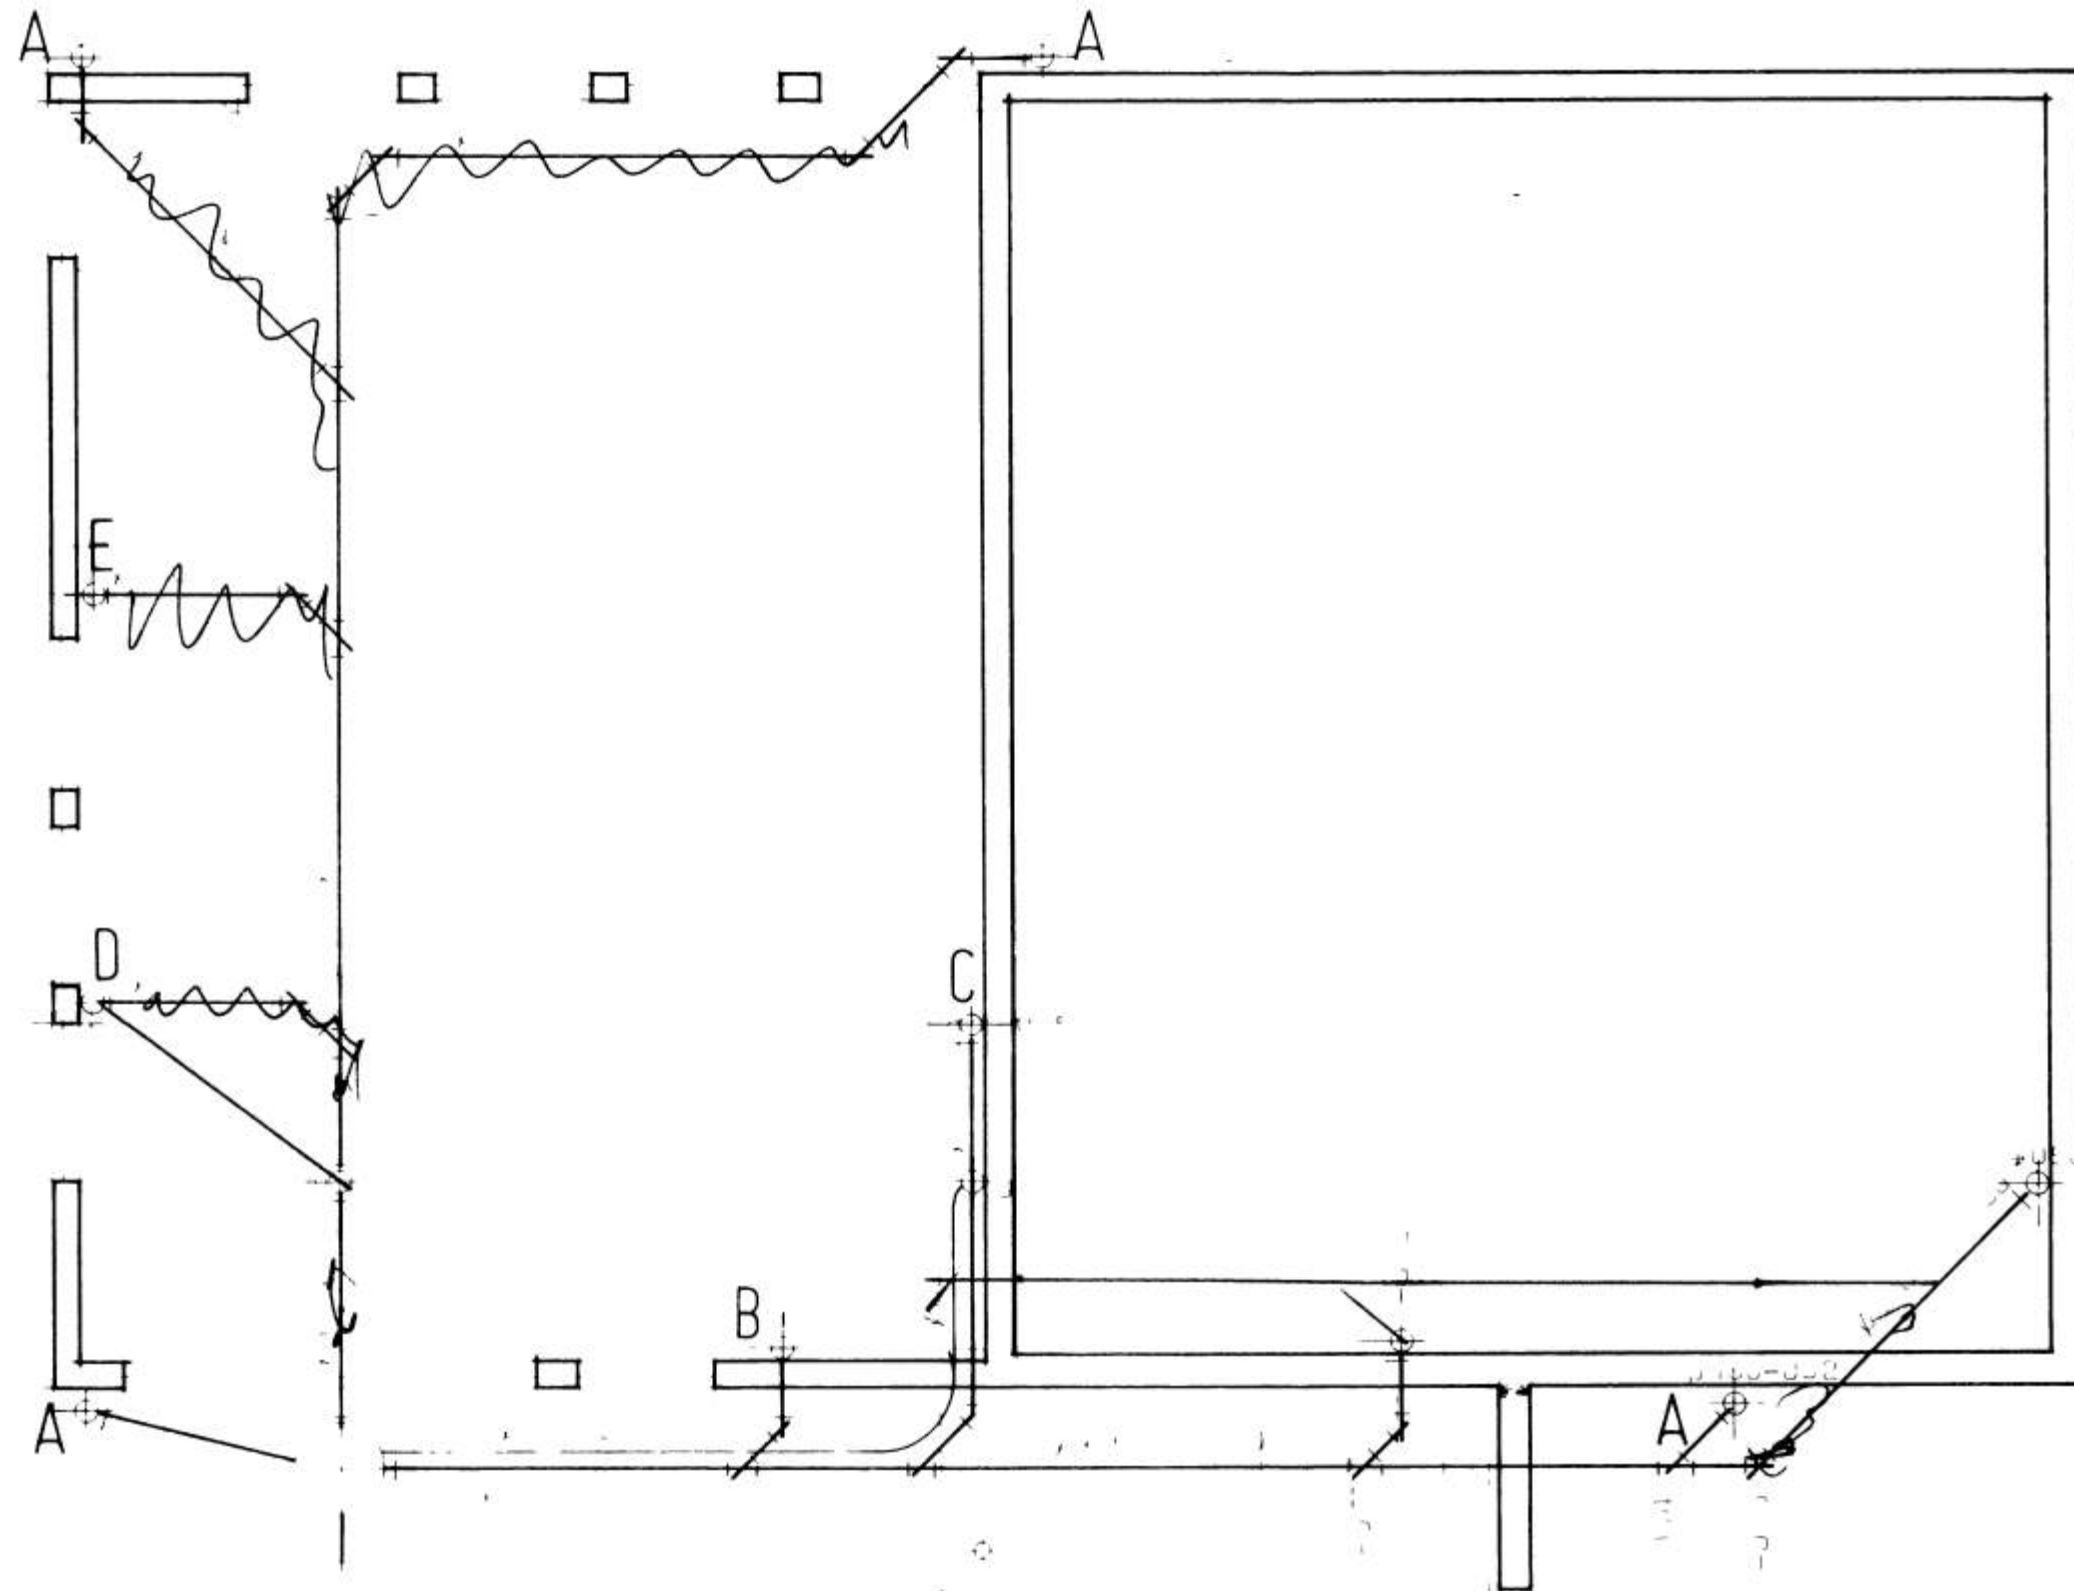

STADALHUS S F
 TEIKNISTOFA SIÐUMÚLA 31 SIMI 83141

VERKEFNI

DAGS
 MKV
 BR
 BLAD NR

VERK NR
 ST 100

SIGURDUR GUDMUNDSSON SIGURDUR P KRISTJANSSON FTFI