





NÝJABÆJARBRAUT 8B

27-11-79

5610

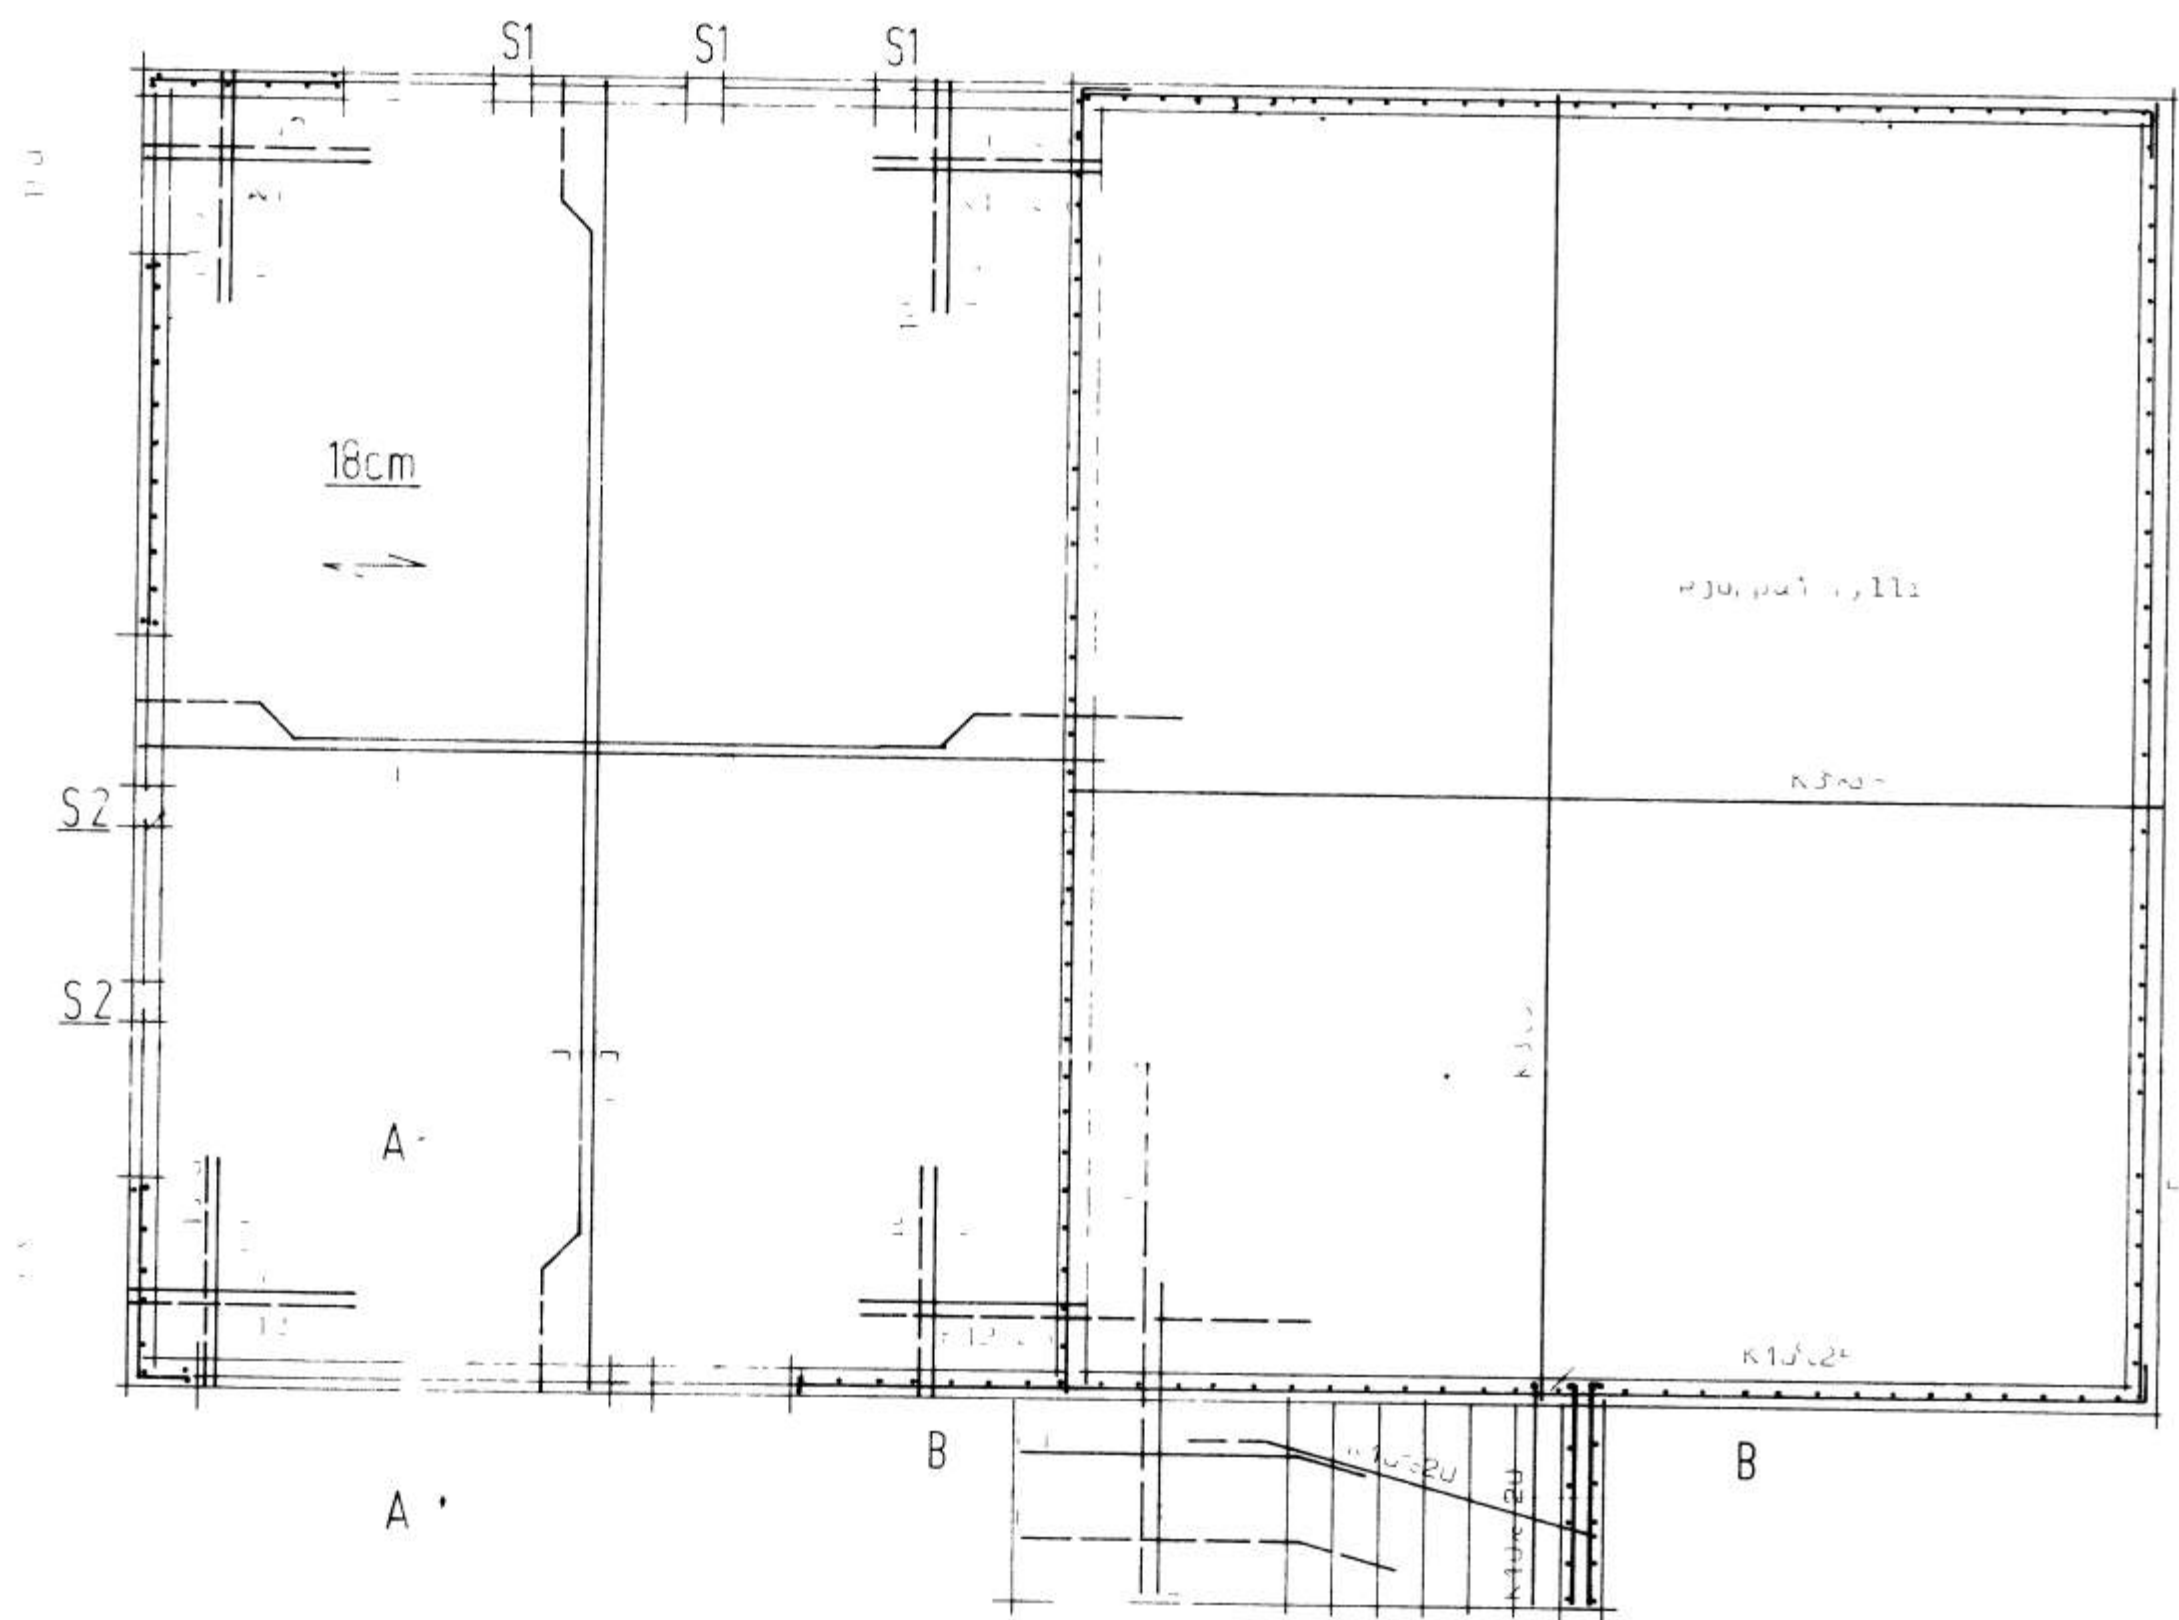

Handwritten notes and symbols in the upper right quadrant, including arrows and faint text.

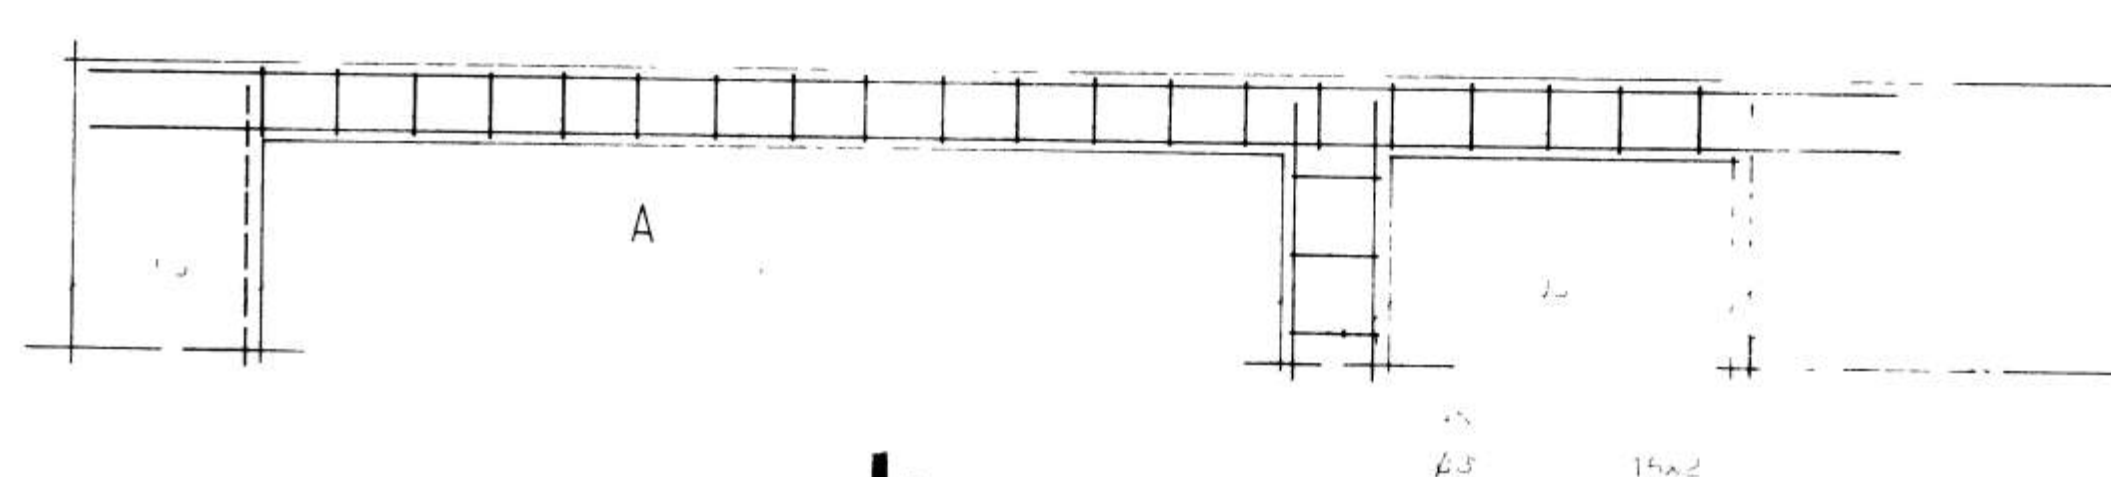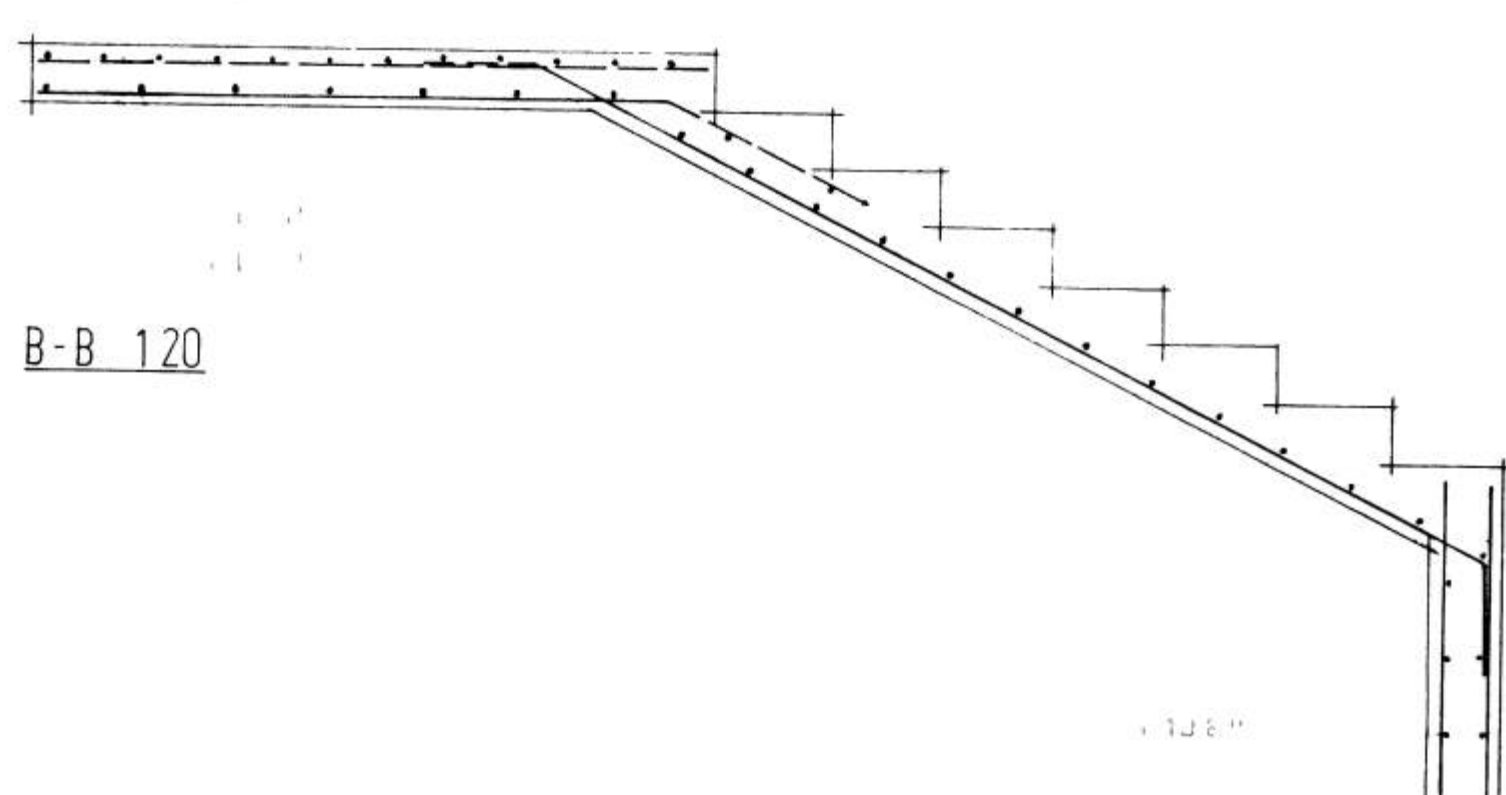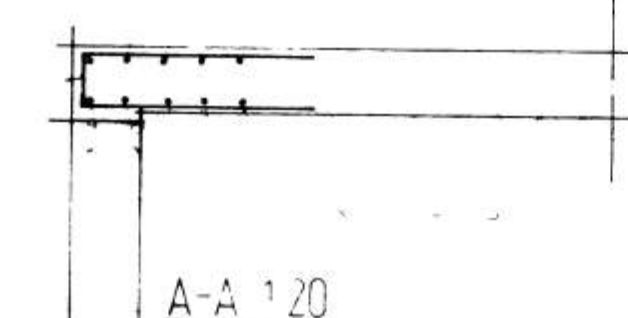

**STADALHÚS** S  
F  
TEIKNISTOFA SÍÐUMÚLA 31 SIMI 83141

VERKEFNI	DAGS	VERK NR
	MKV 1 70	ST 100
	BR	
	BLAD NR	