




Norð-Austur veggjagrand
1 : 50

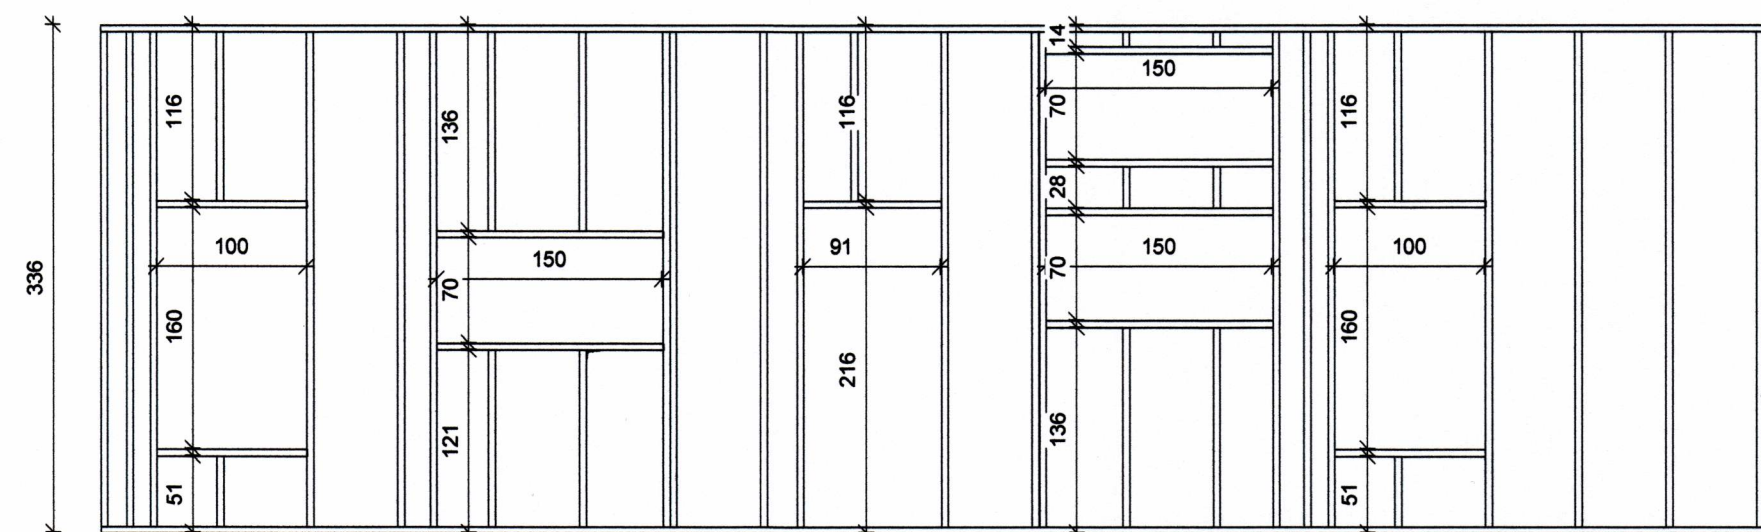


Suð-vestur veggjagrand
1 : 50

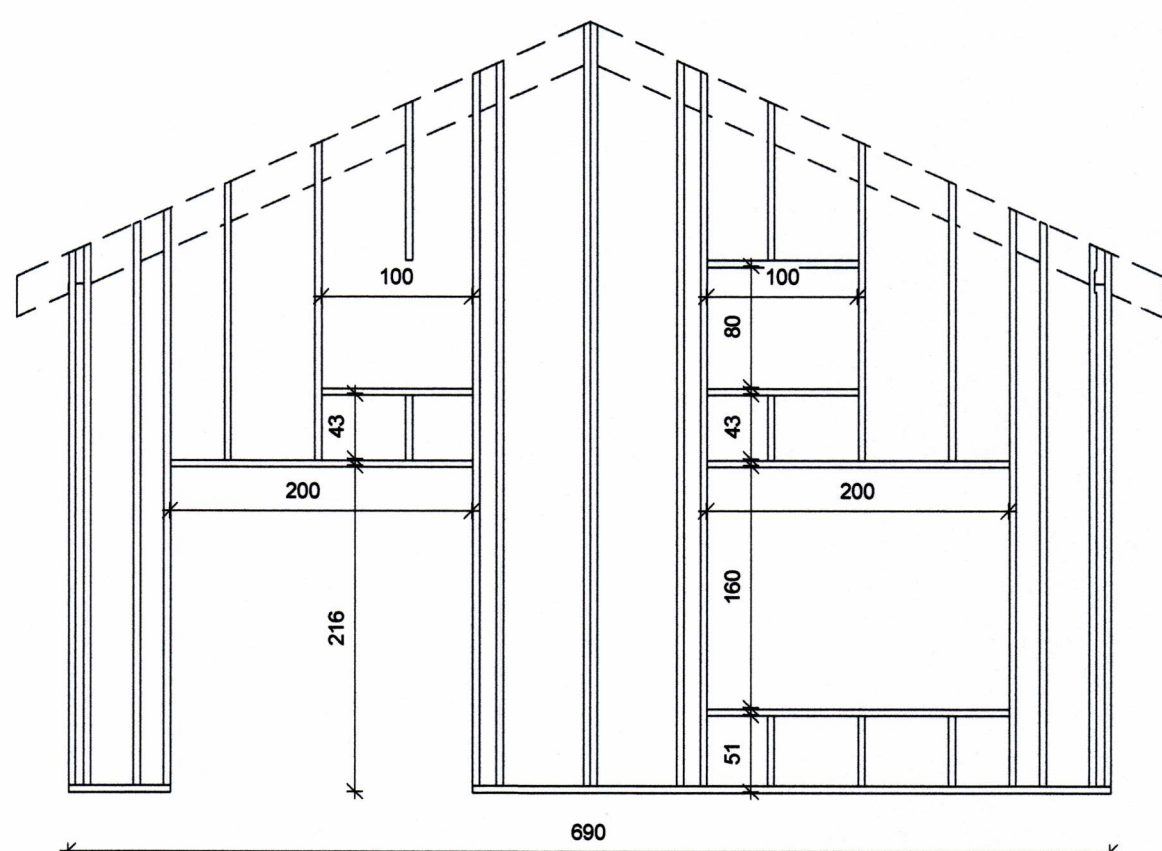


Vest-norður veggjagrand
1 : 50

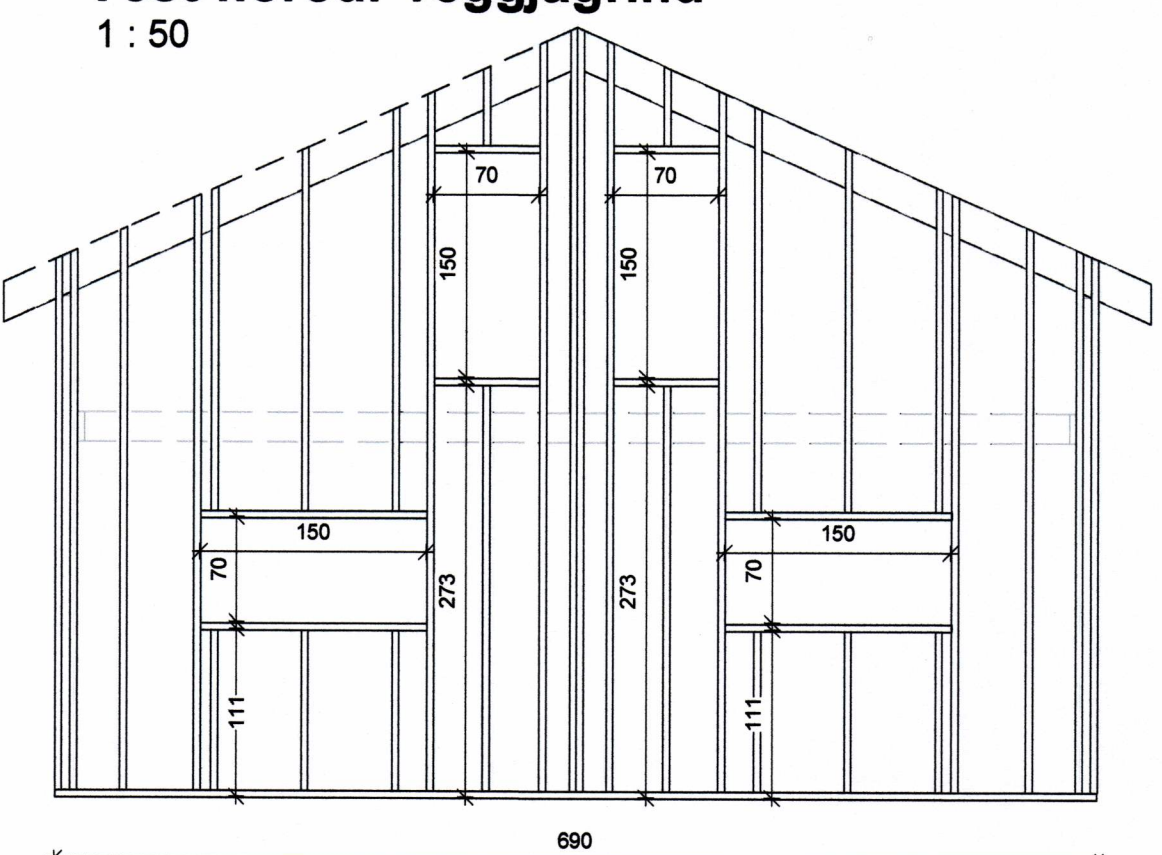

Suð-Austur veggjagrand
1 : 50

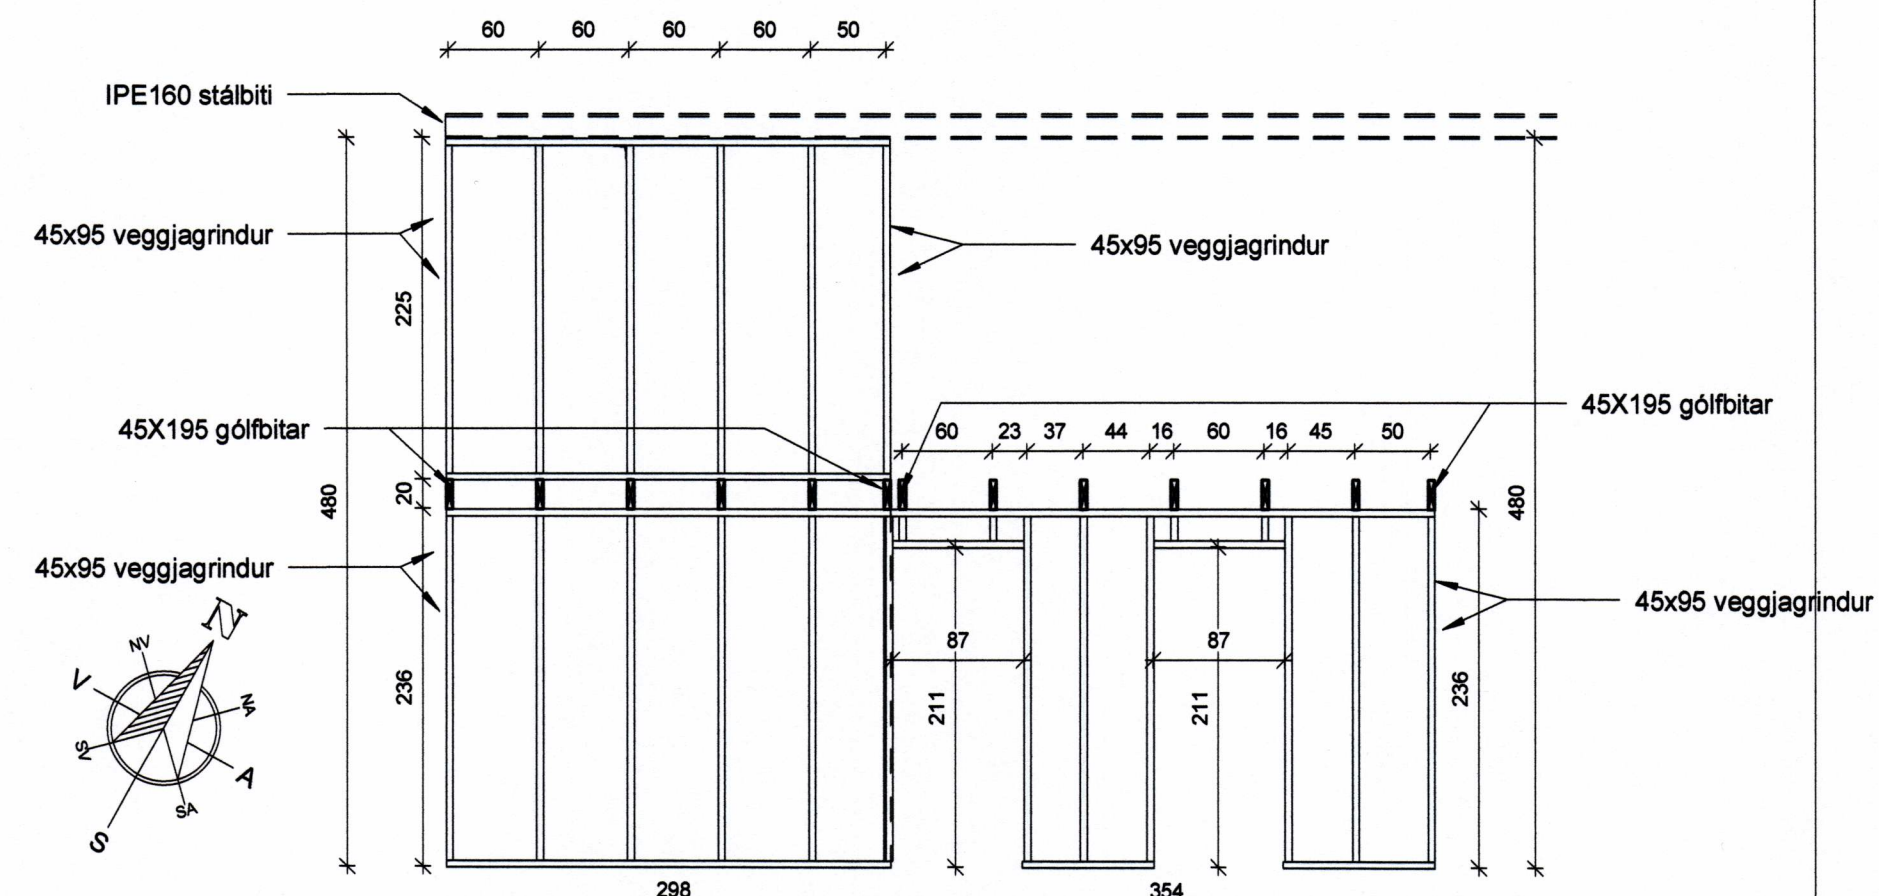


Burðarveggir inni
1 : 50

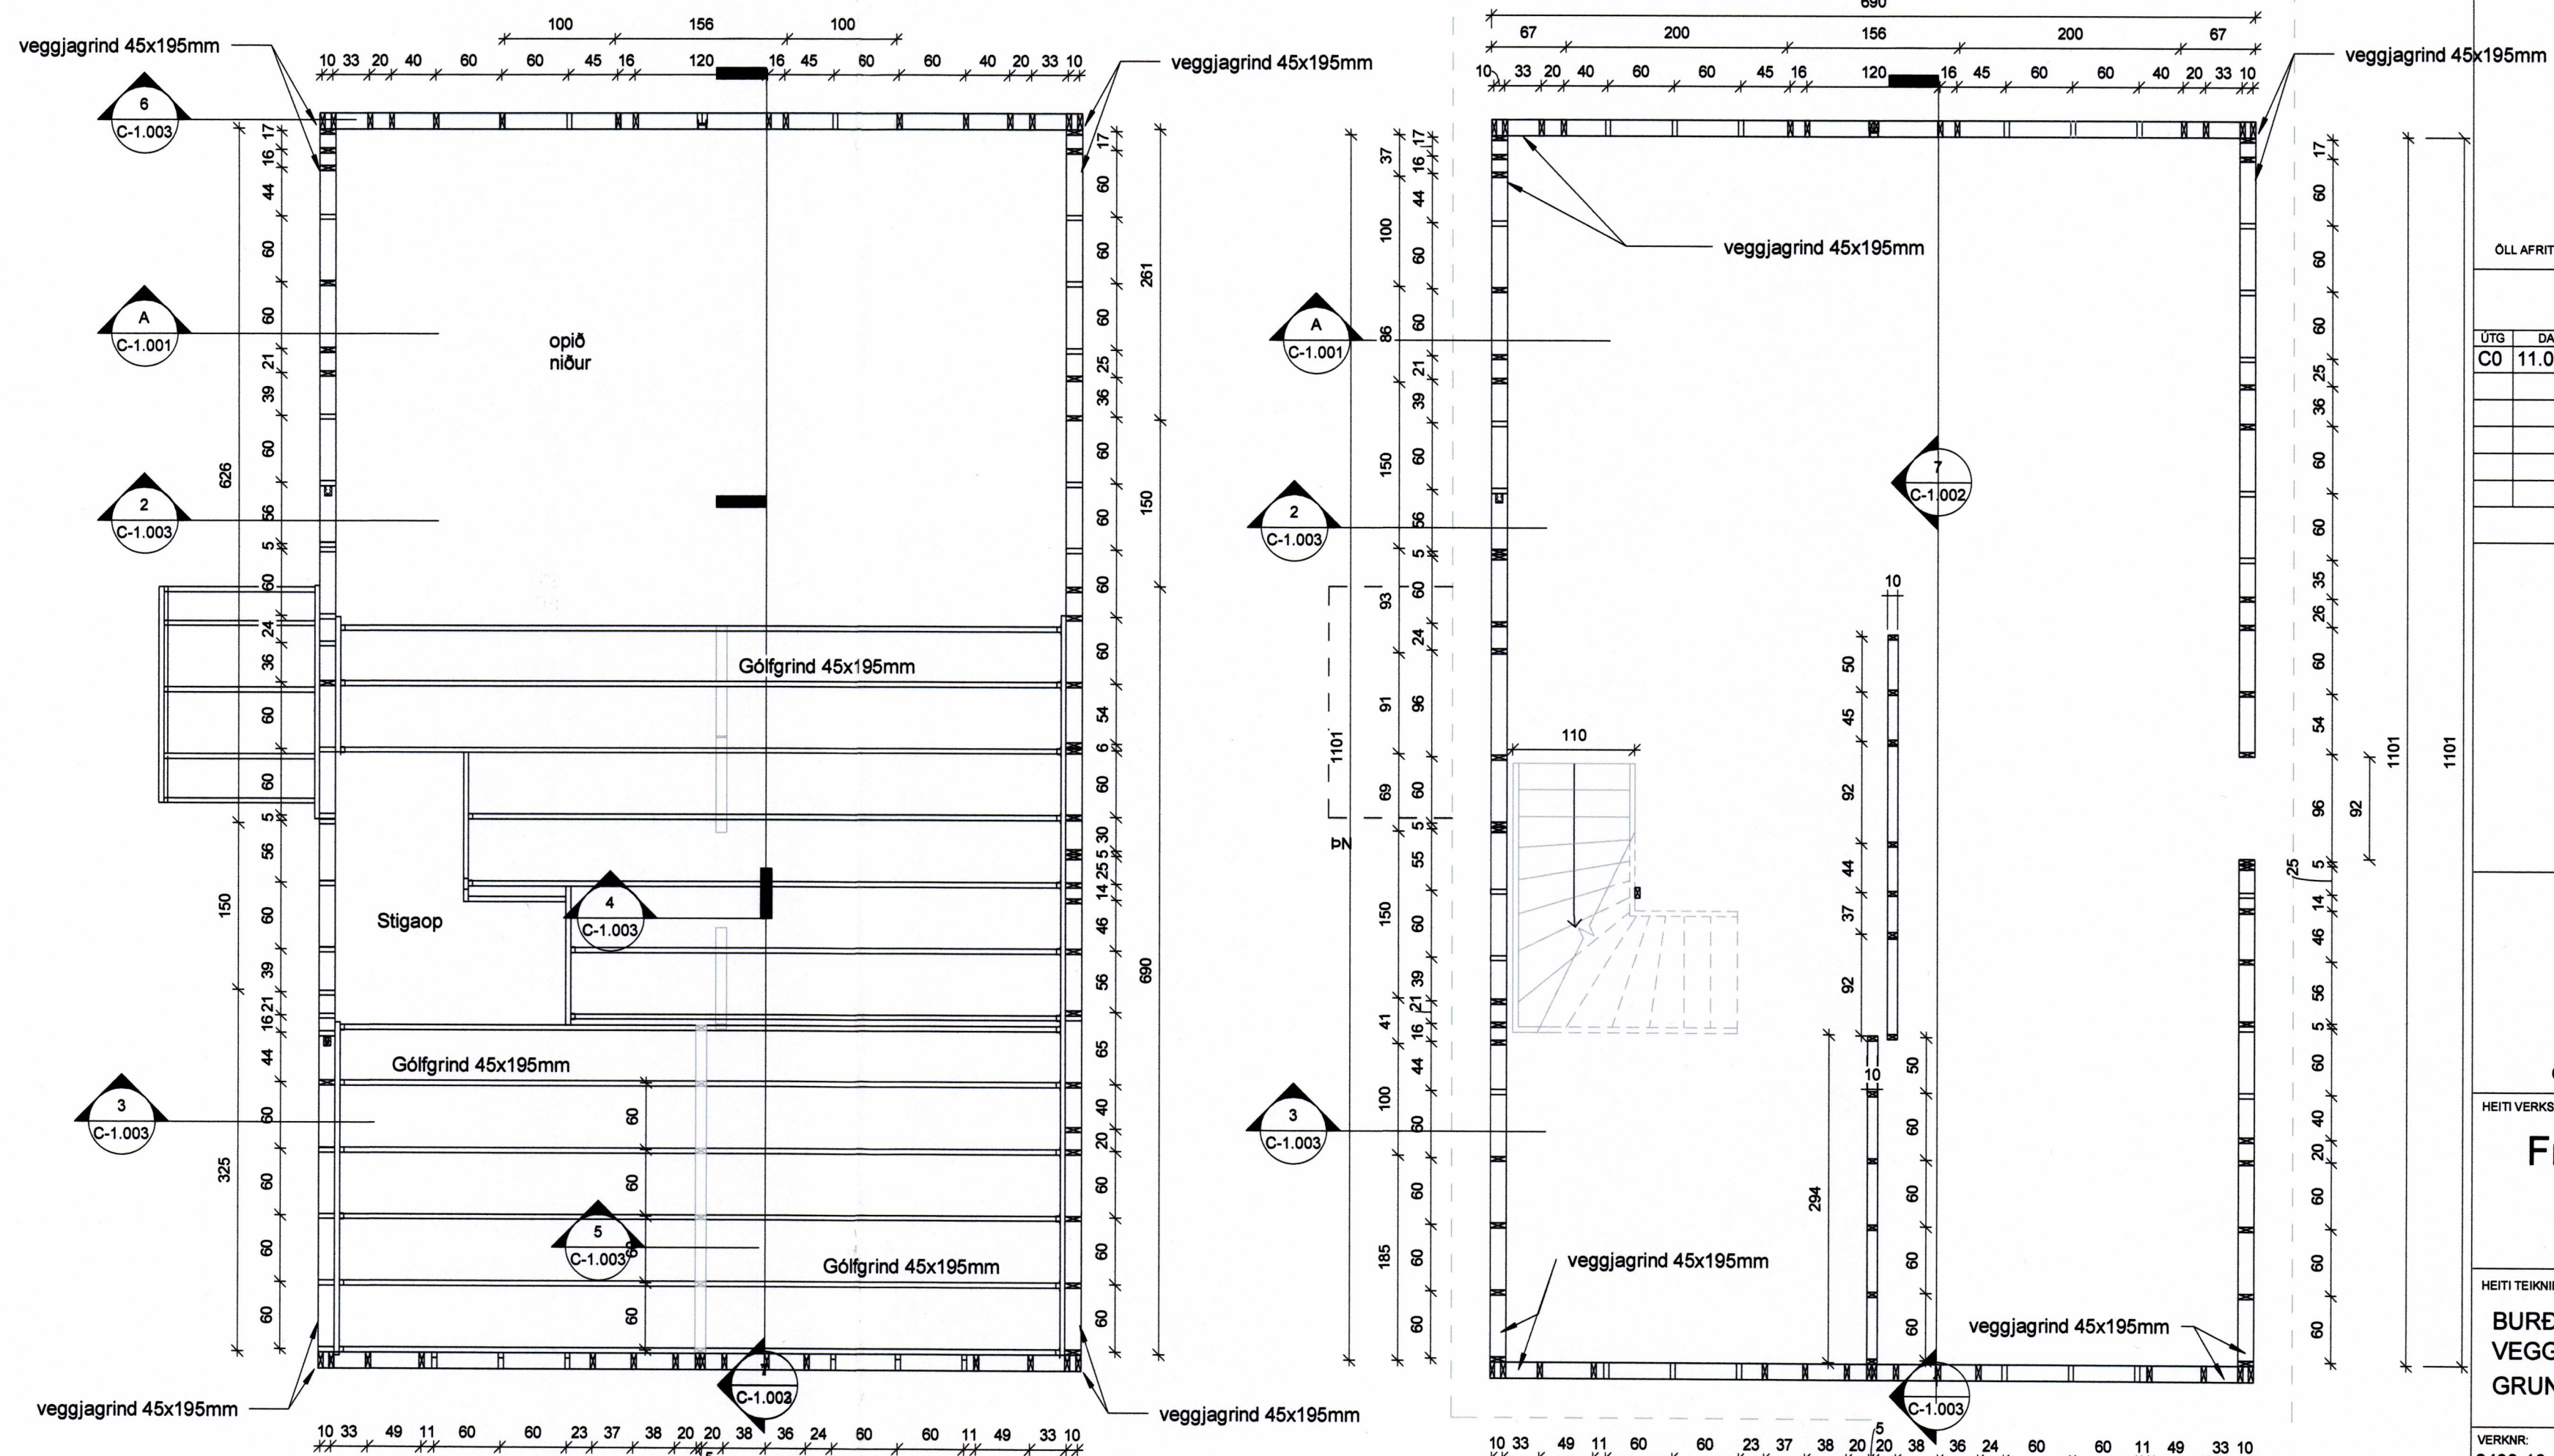

Loft veggjagrand og milligólf
1 : 50

1.hæð veggjagrandur
1 : 50

NAFN OG KT. HÖNNUNARST.JÓRA
RÚNAR I.GUÐJÓNSSON KT. 140669-4319
UNDIRSKRIFT HÖNNUNARST.JÓRA

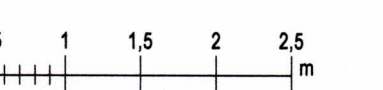

ÖLL AFRITUN TEKNINGAR, AD HLUTA EDA HEILD, ER HÁÐ SKRIFLEGU LEYFI HÖFUNDA.

ÚTGAUFERILL				
ÚTÞ.	DAGS.	SKYRNINGAR	SAMB.	KE
CO	11.09.20	Verkteikning		KE



Guðröarstígur 2-4 S. 560 5400, www.lota.is

HEITI VERKS:
Frístundahús við Ofanleiti
Ofanleitisvegur 5

HEITI TEKNINGAR:
BURDARVIRKI
VEGGJAGRINDUR ÁSYND
GRUNNMYND

VERÐNR.	TEKNI NR.	BL. NÚMÉR.
6408-10	OFV5-C-1.002	
MRK:	HANNAÐ:	RYN:
A1:1:50	RIG	RIG
A3:1:100	RIG	MG

NAFN OG KT. SAMÞYKJANDA
KRISTINN EIRÍKSSON KT. 120556-2749

[Signature]