


27 APR 2000

[Signature]
BYGGINGARFULLTRUANN I VESTMANNNAEYJUM

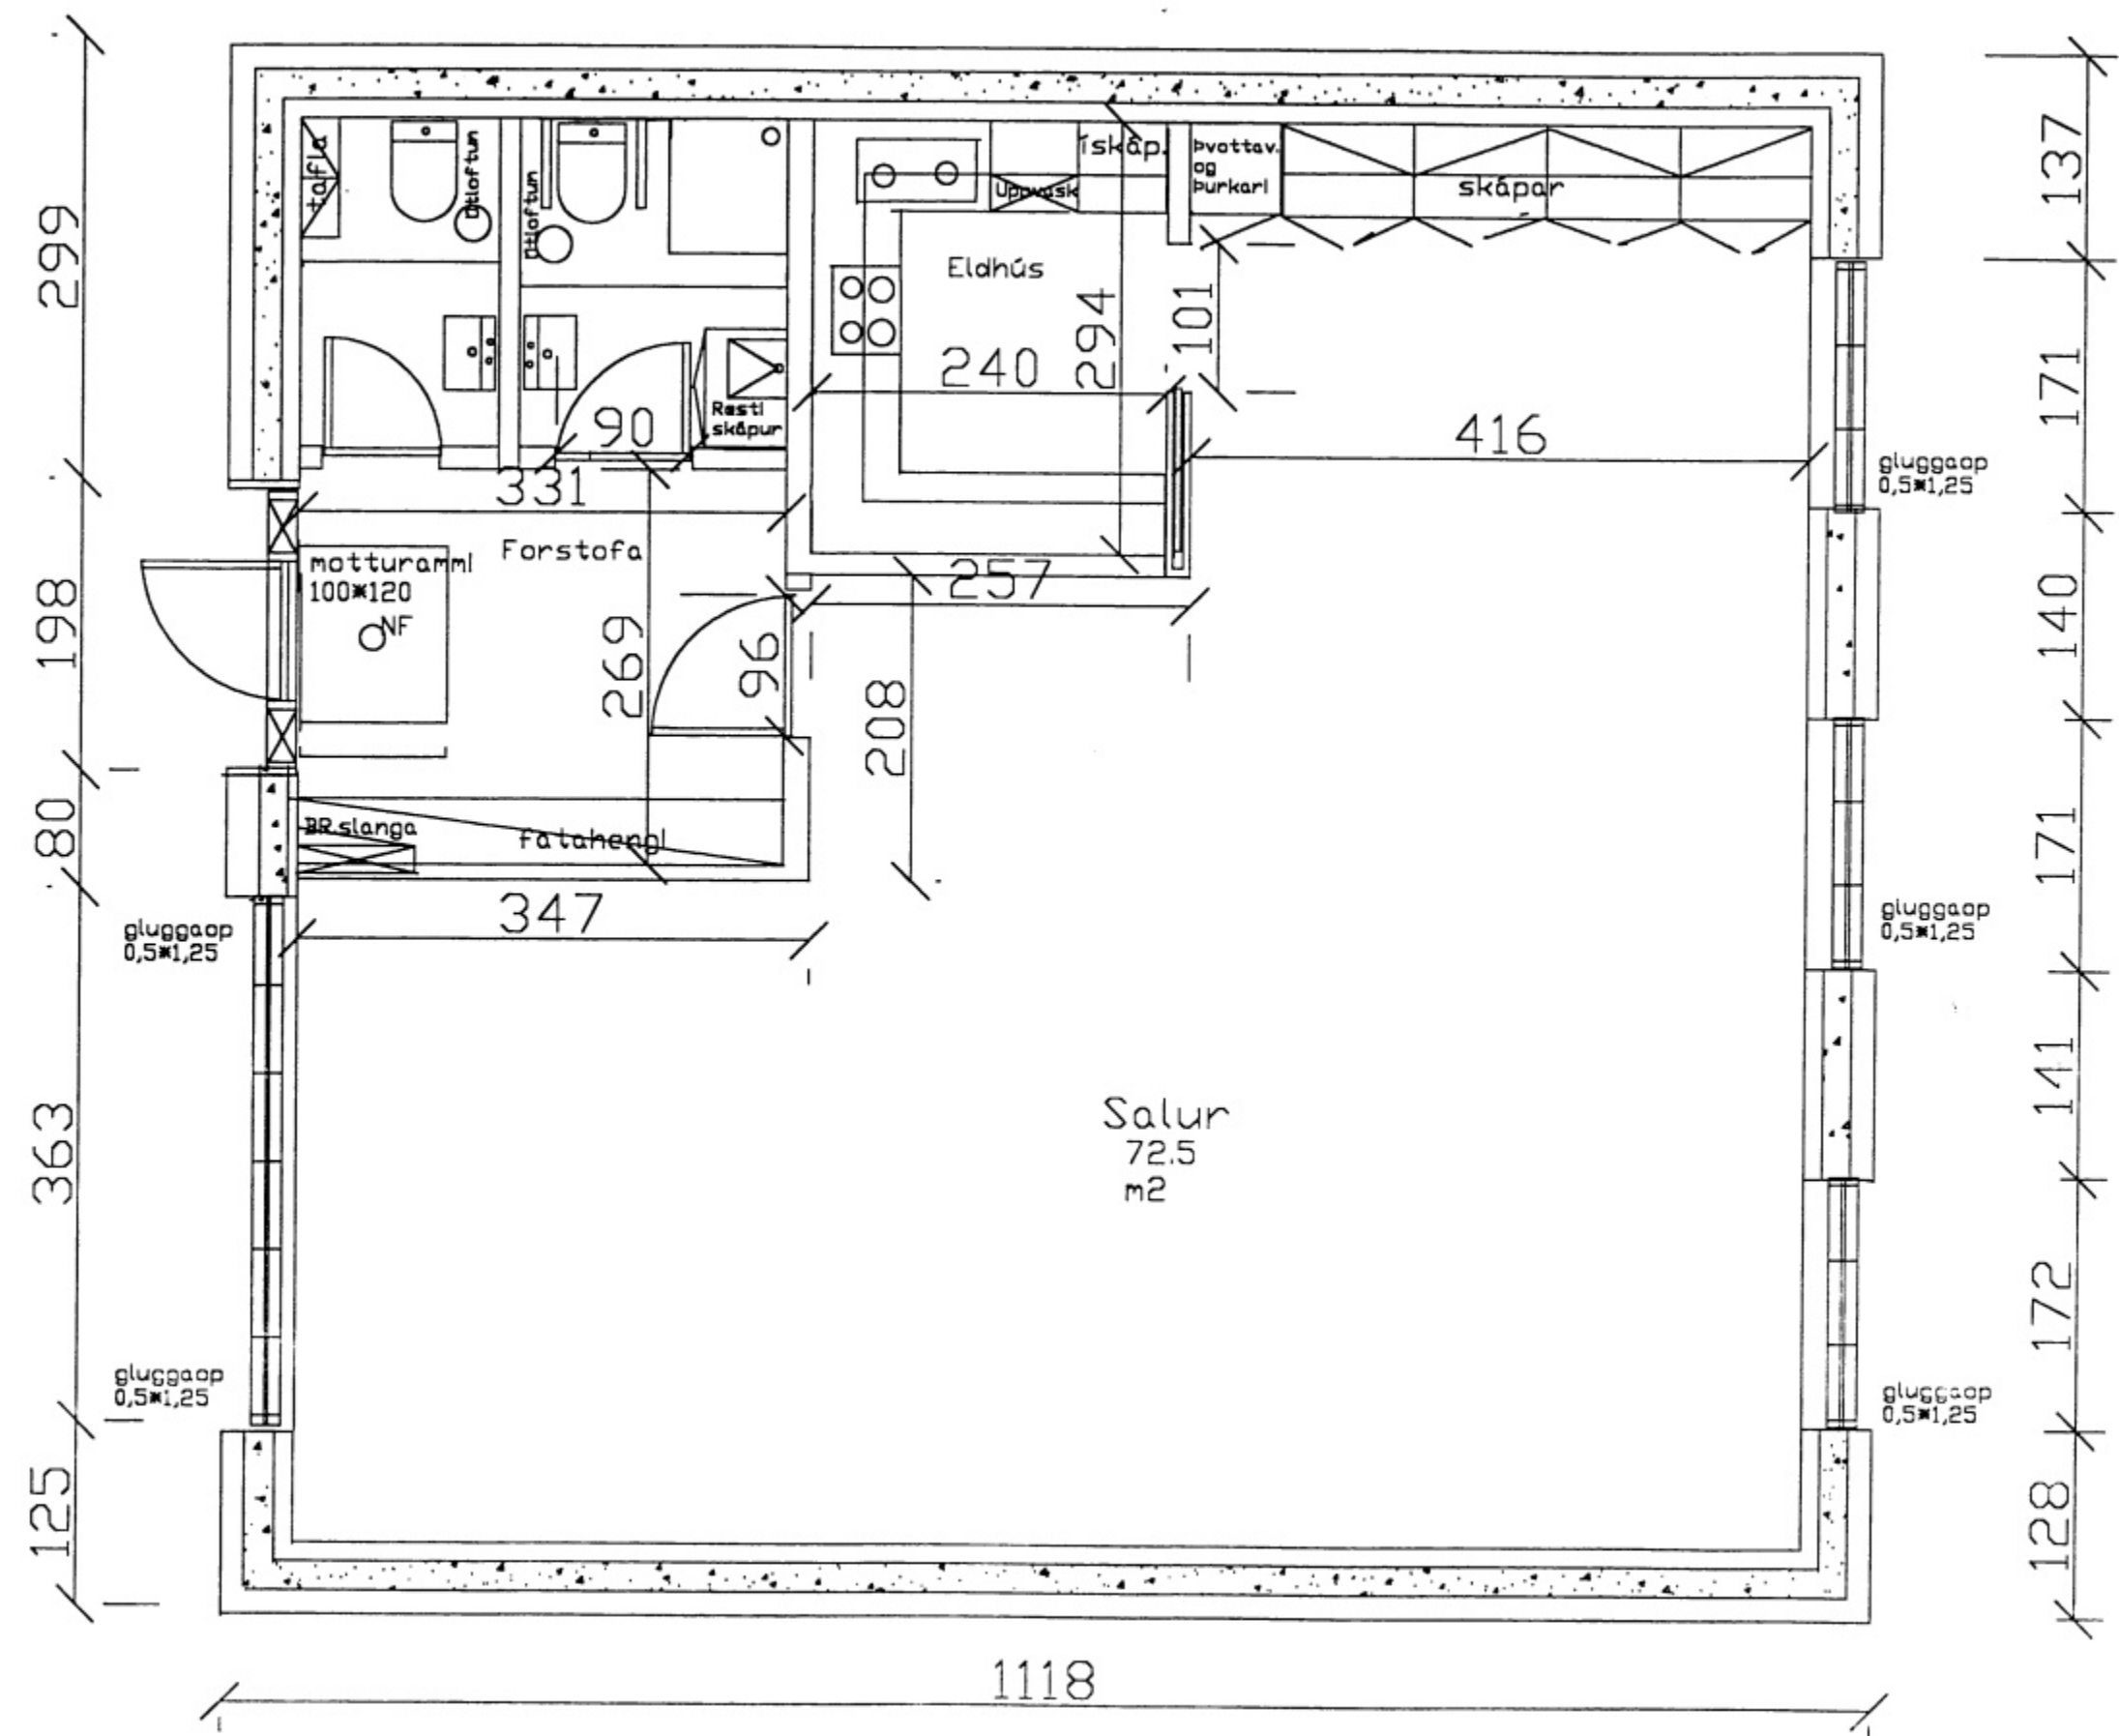

| | | | | |
|------------|------------|---------------------------|-----------------------------------|--------------|
| breyting | | | | |
| breyting A | breyting C | verkefni Eyjabústaðir ehf | ÍSFLAG VESTMANNNAEYJA | verk nr.0001 |
| breyting B | breyting D | verkefni | STRANDVEGI 88 900 VESTMANNNAEYJUM | dagur 04.00 |
| skýl. 100 | teikn. BK | hannað af | STRANDVEGI 88 900 VESTMANNNAEYJUM | skýl. nr.01 |
| | | | SMÍ. AGR.100 TELEF. 498.1000 | Erindi |