
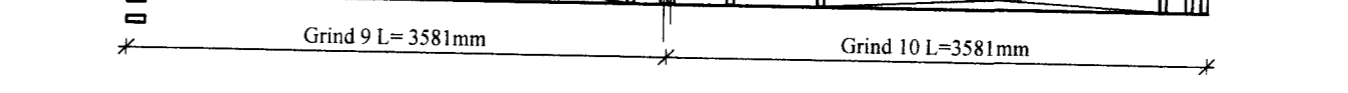
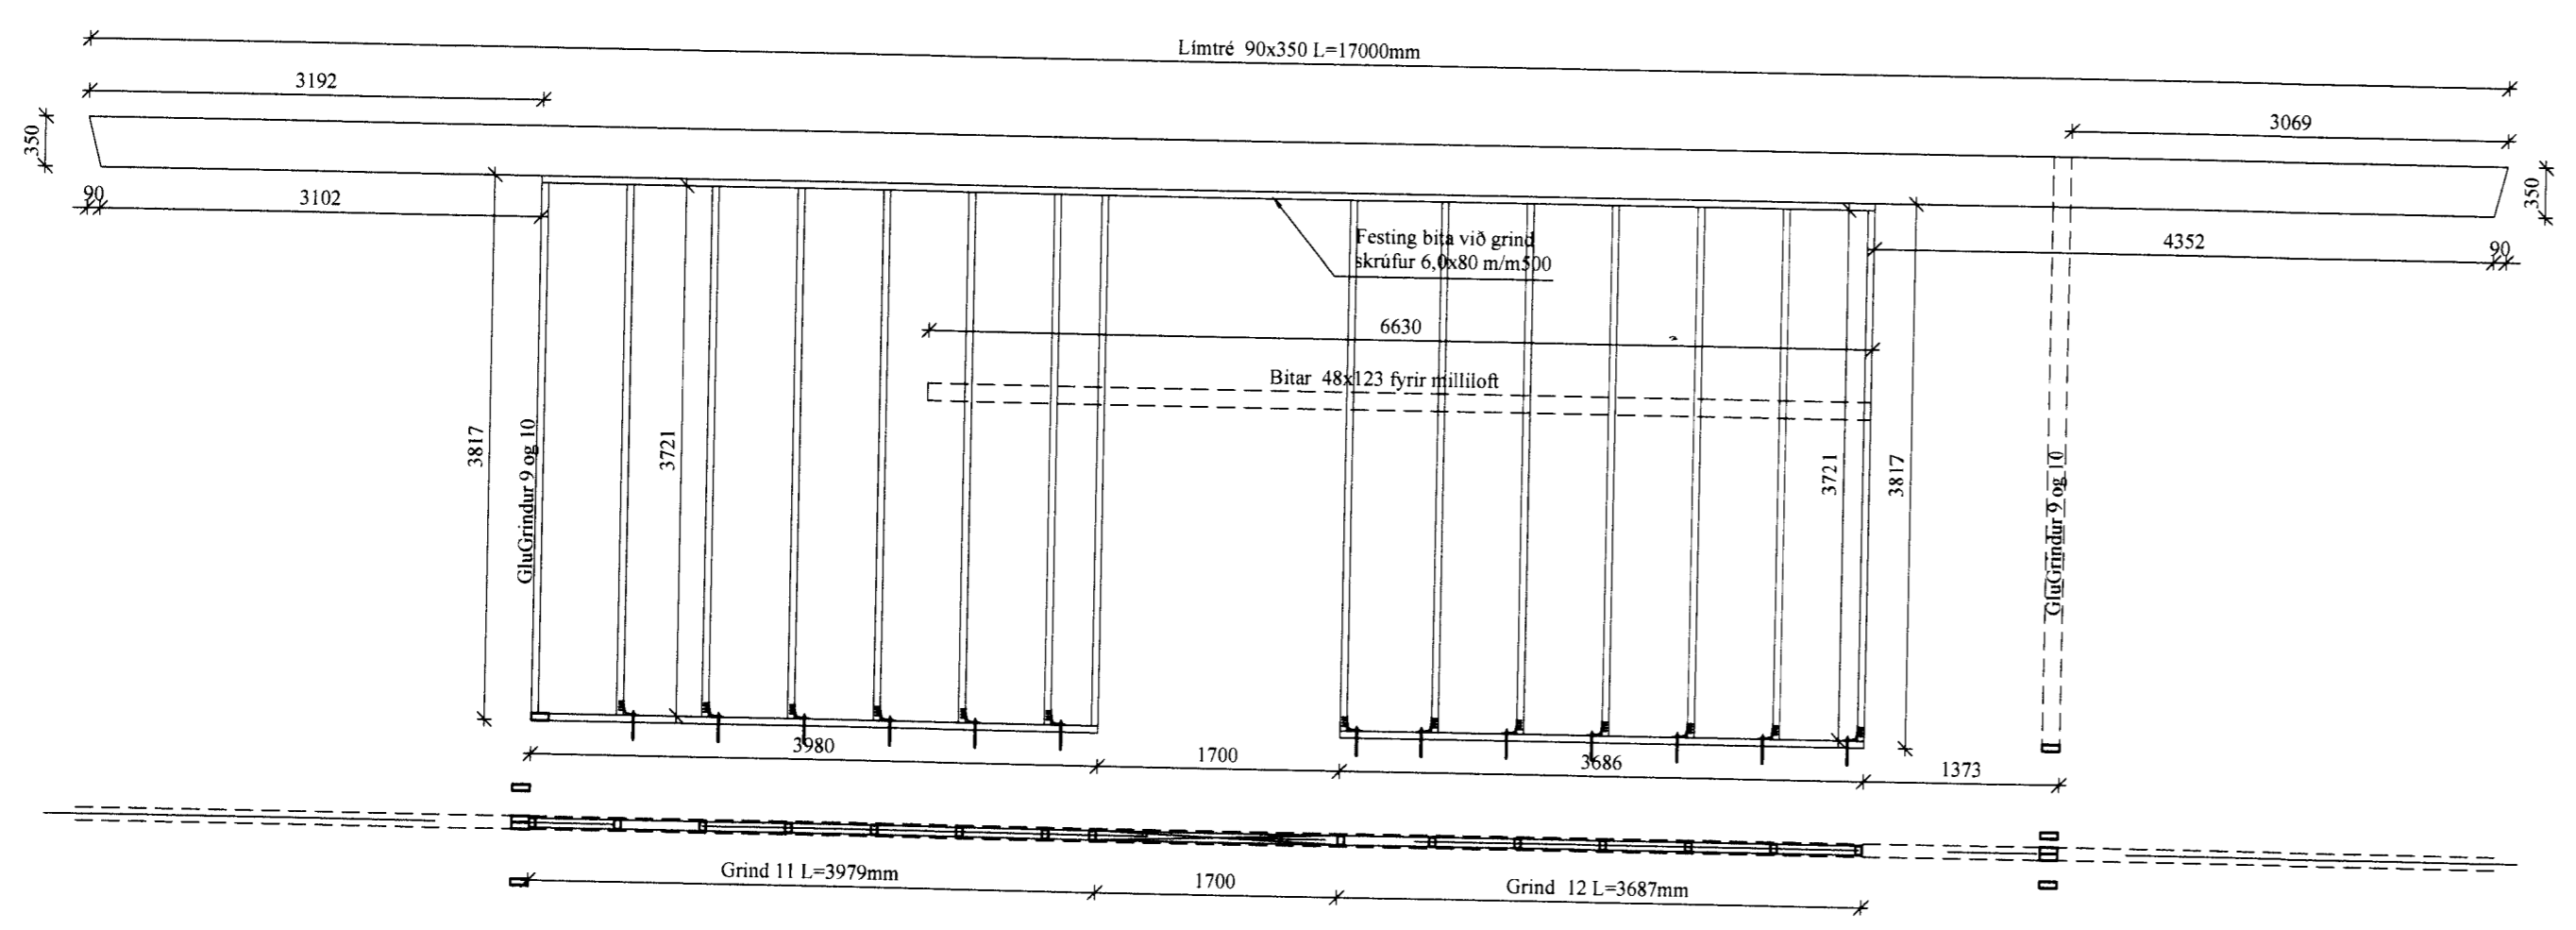
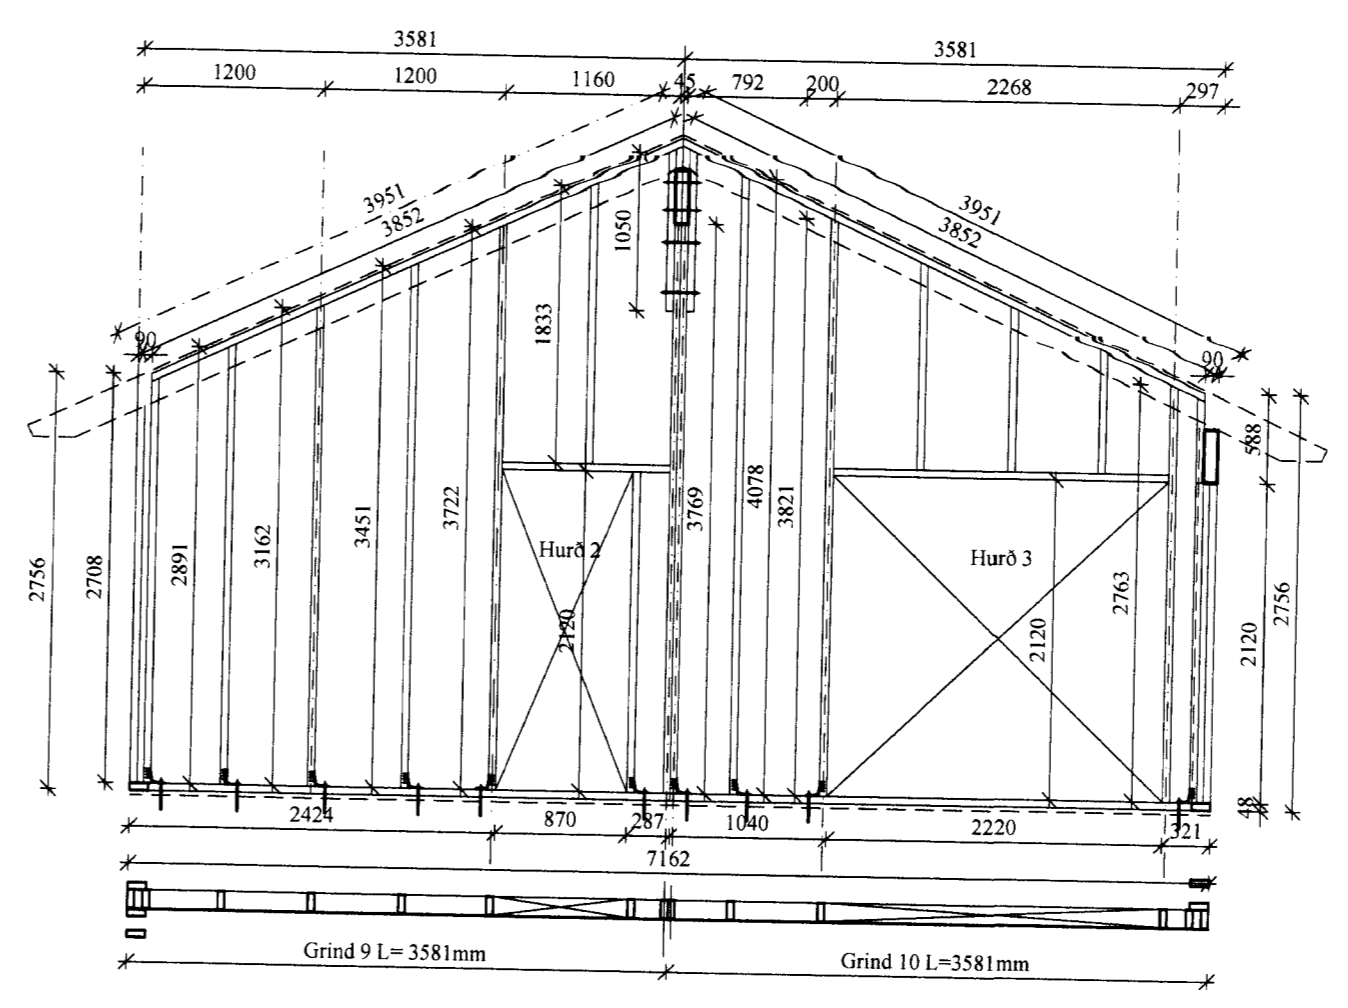
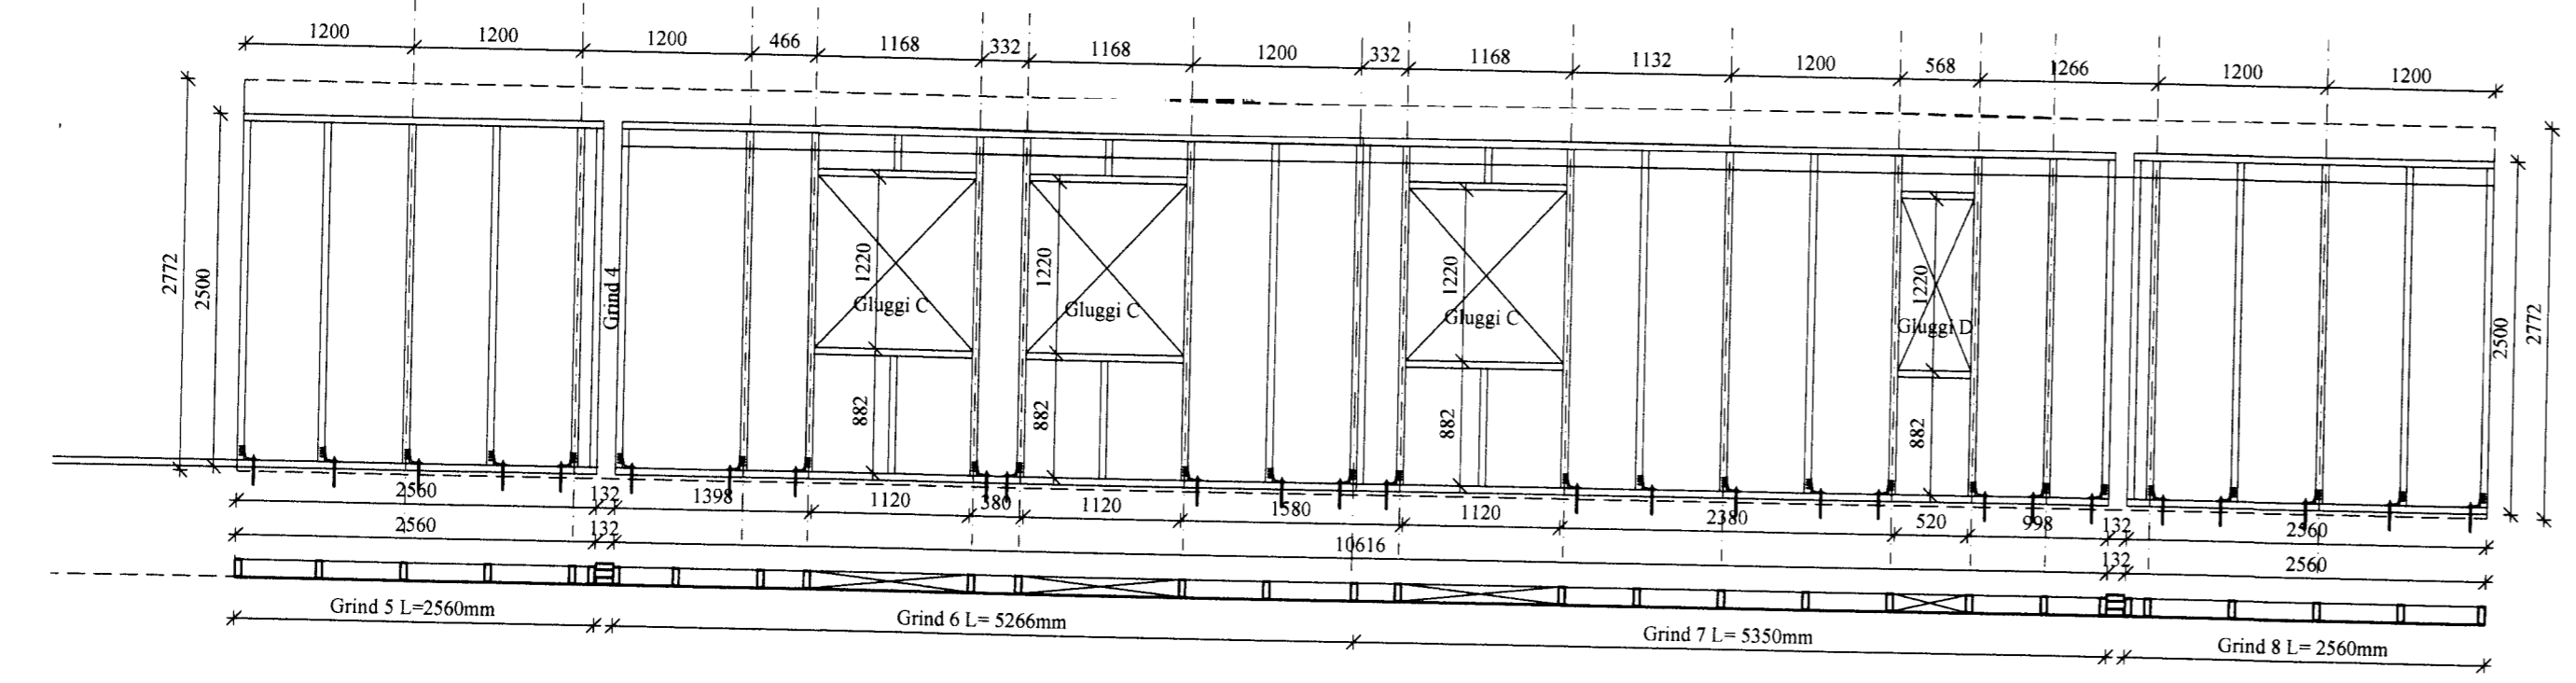
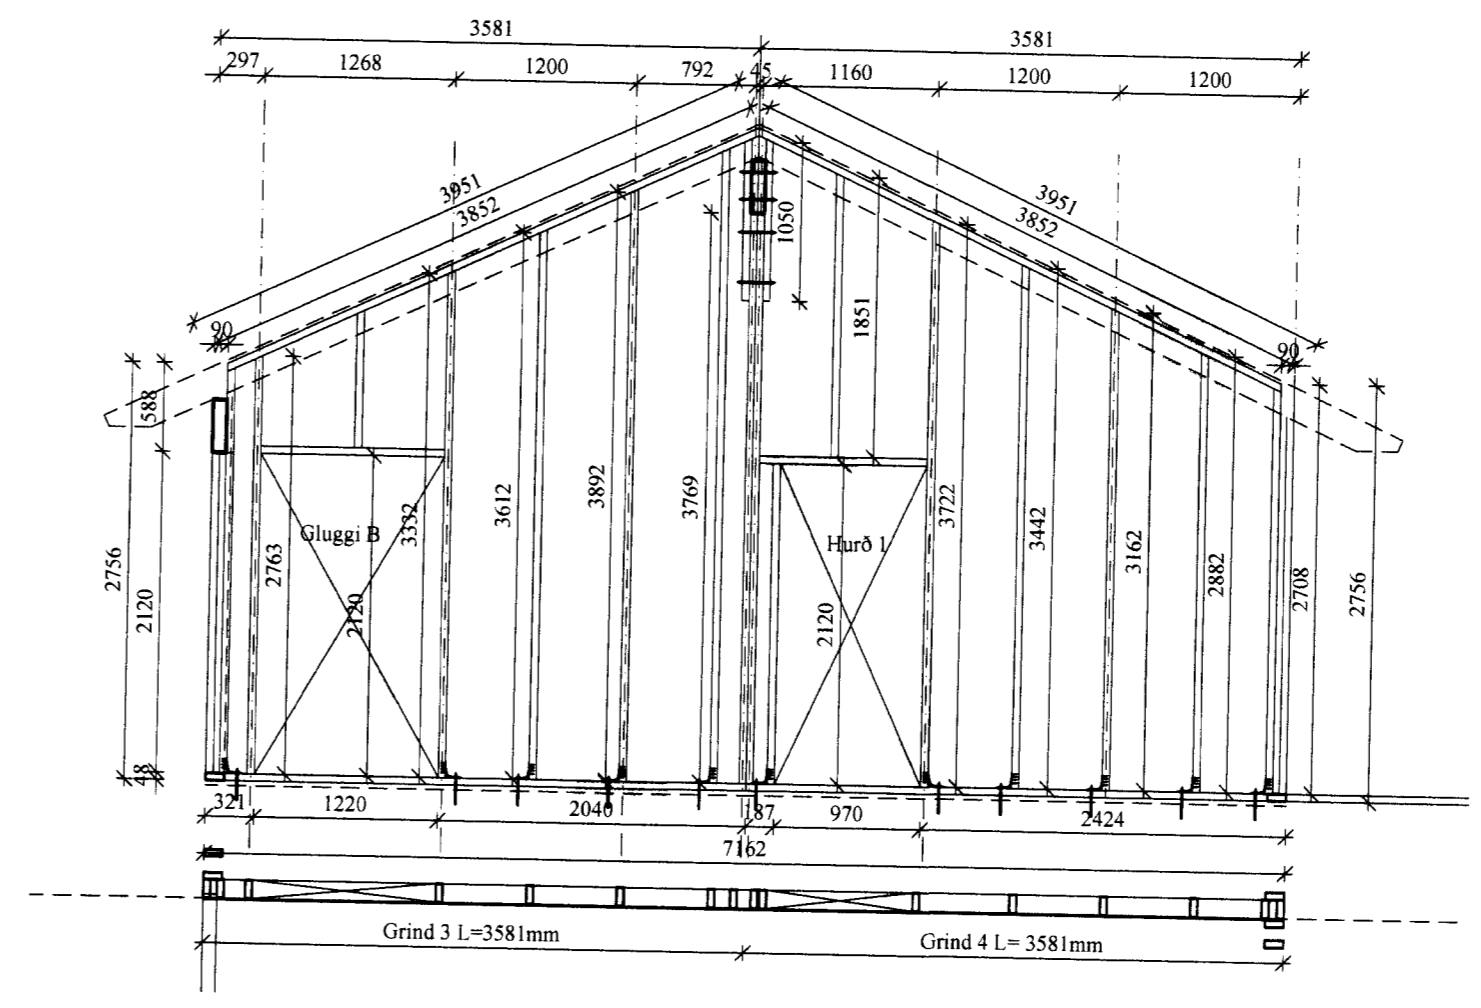


Sigurð S. Bj

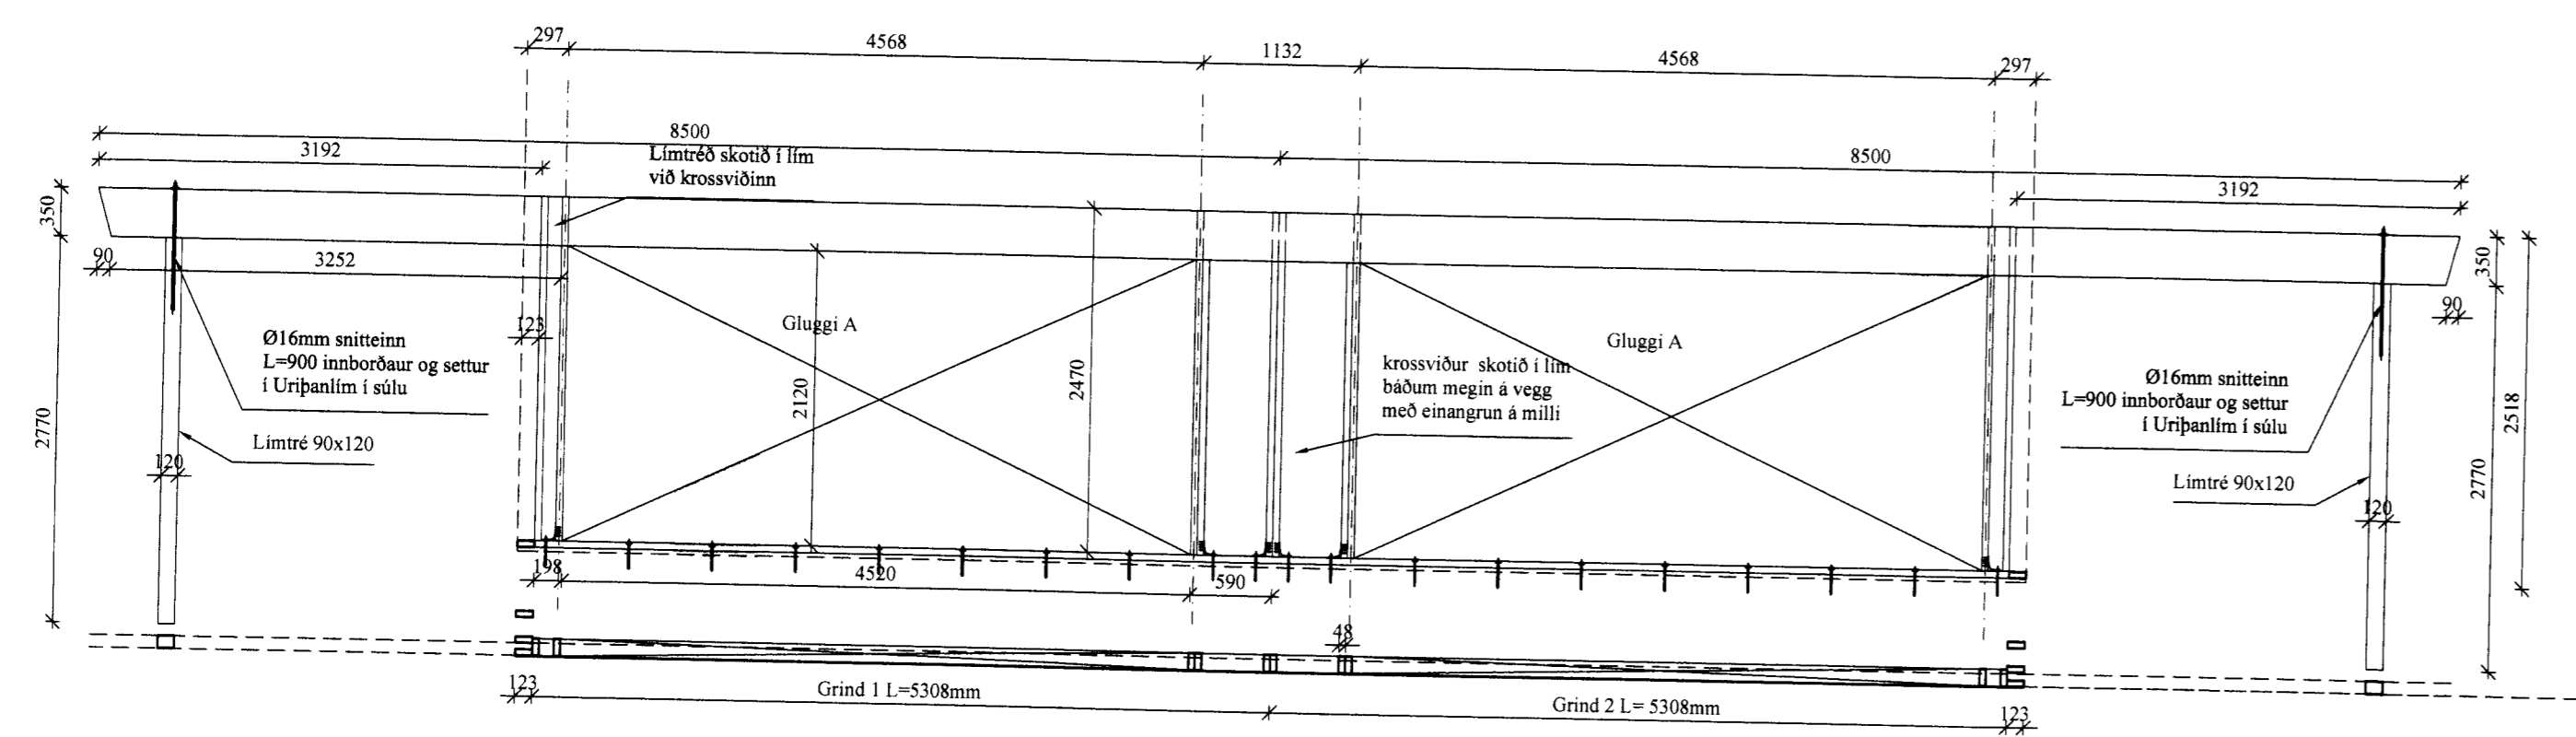

C:			
B:			
A:			
nr.	Dags.	Af.	Breyting
Frumstærð blaðs A2			
AL - HÖNNUN EHF			
<small> Gó Runólfur Þ. Sigurðsson Byggingateknir B.Sc. Leynibrotá 37, 500 Akranesi Kt. 090157-2489 Sí. 431-3441 862-9933 Fax 431-3442 Netfang: runolfur@al-honnun.is </small>			
Vershetti:			
SUMARHÚS, BURÐARBOL			
OFANLEITISVEGUR 17 Í VESTMANNEYJUM			
Verkjápur:			
MÁLSETNINGAR VEGGJA			
Dags. 22.10.10	Nr. 10115	203	
Hanna? R.P.S.	Telki R.P.S.	Ath:	Mkv. 1:50
Samt. <i>Rúnólfur Þ. Sigurðsson</i>			Kt. 090157-2489