


01 JÚNÍ 1999

Ljósir Sigurðsson
BYGGINGARFULLTRÚDINN Í VESTMANNAEYJUM

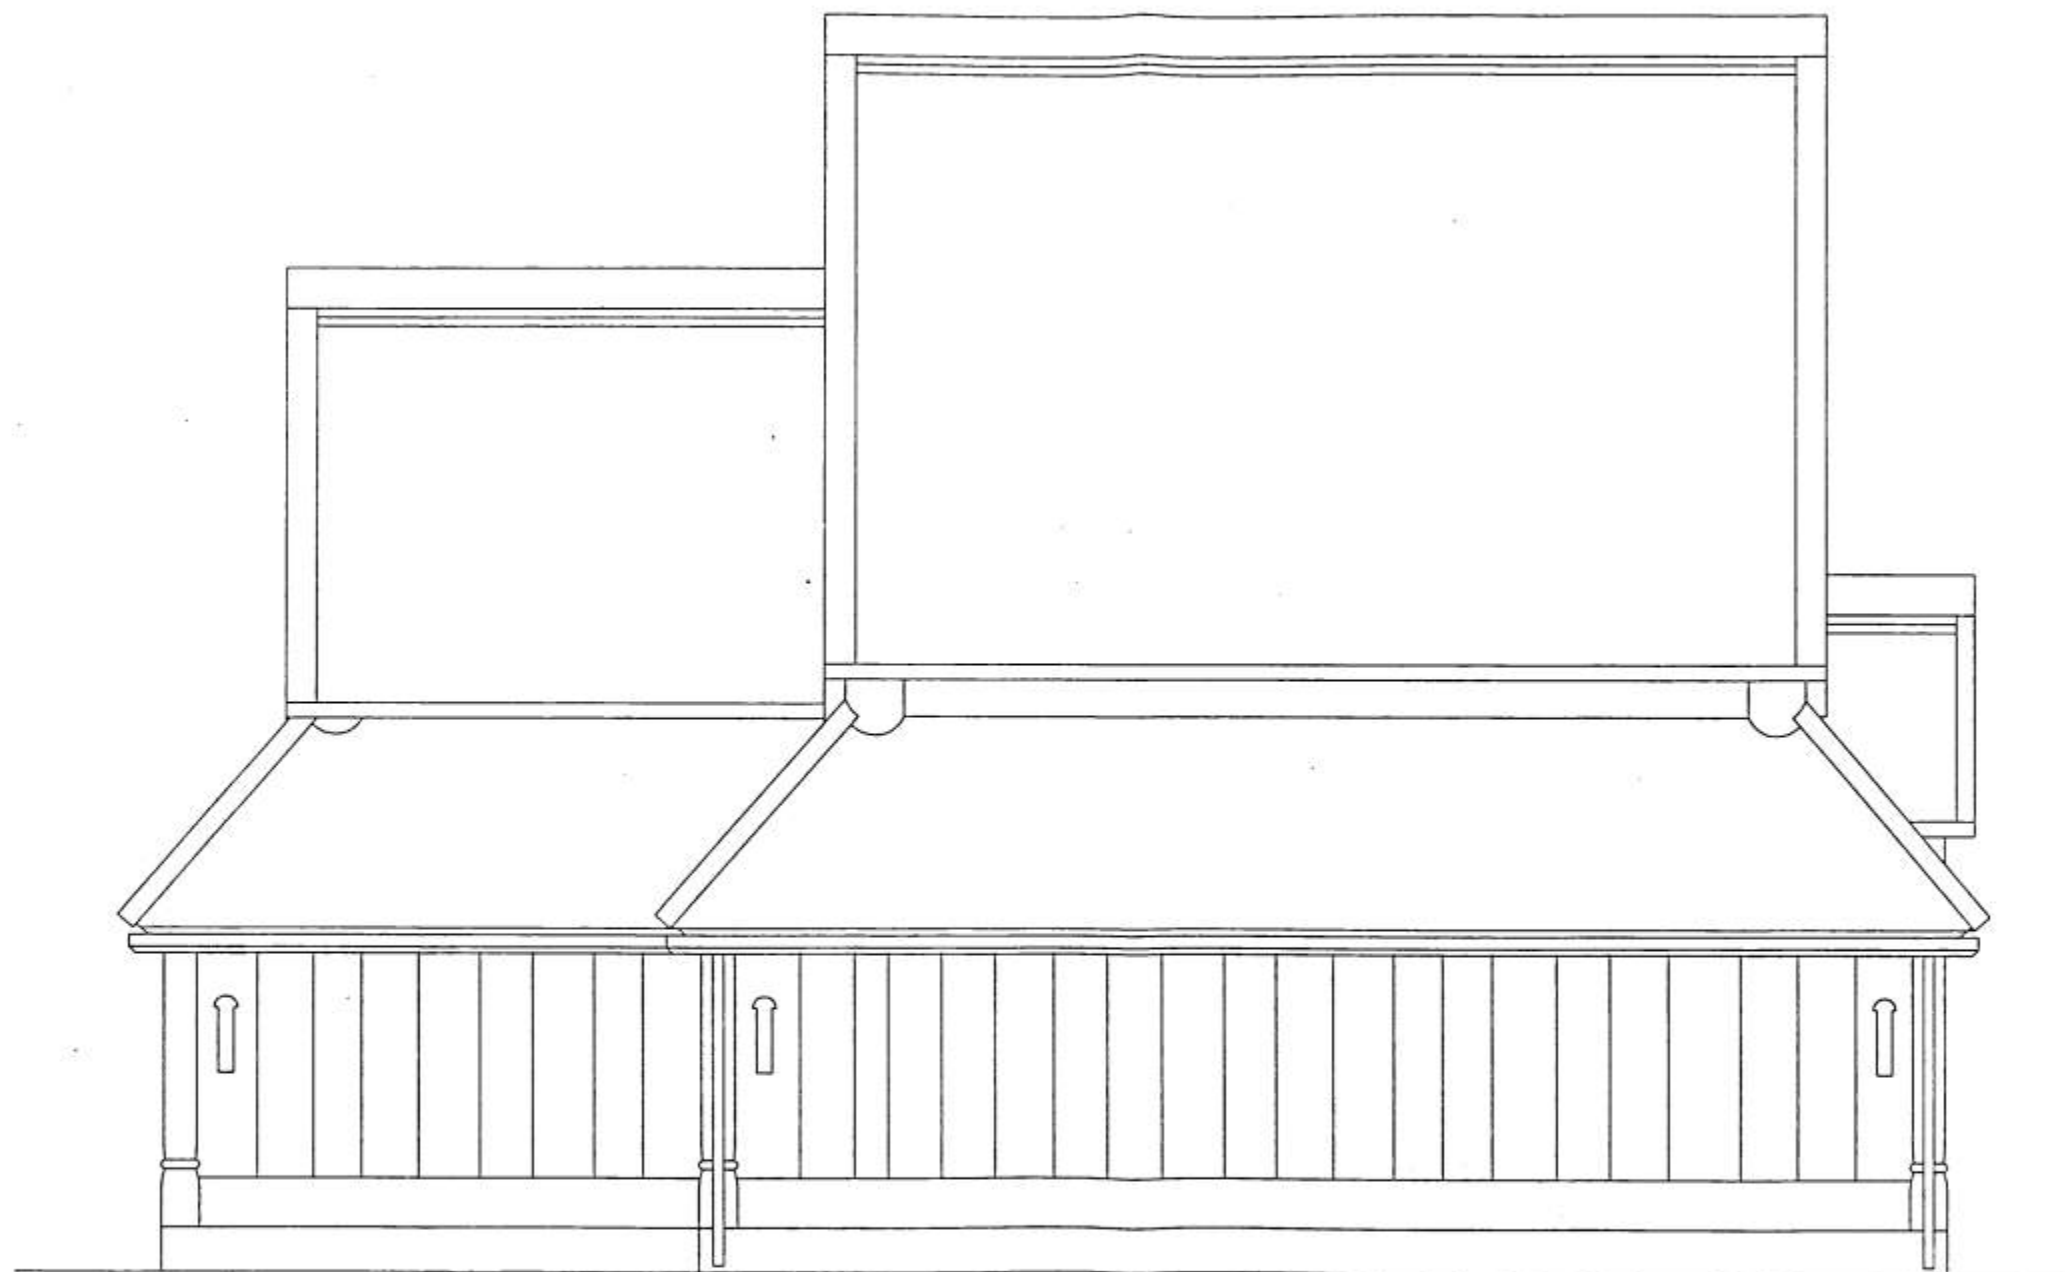

Stavkirke - Island

Fasade mot nord

12/3-99 M 1 : 50

Andersen og Irgens A/S

124