




SAMÞYKKT AF BYGGINGARFULLTRÚA
29. APR. 2010
Sigurður B.
BYGGINGARFULLTRÚINN Í VESTMANNNAKEYJUM

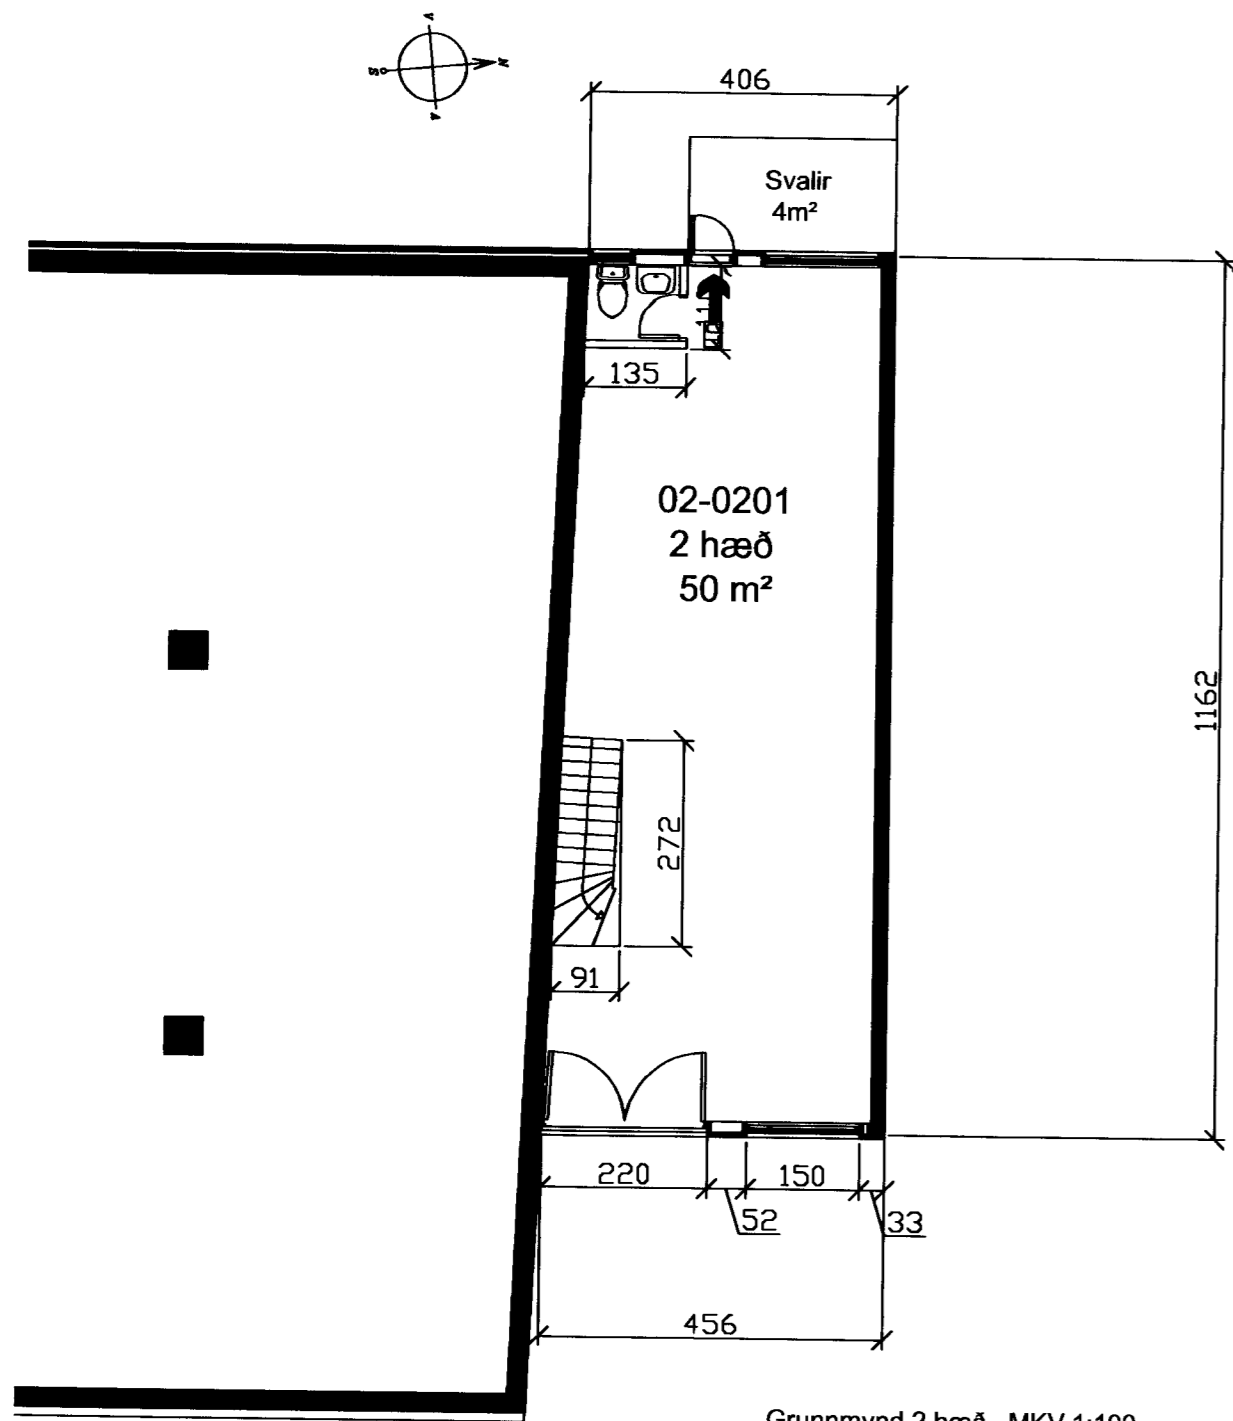

Grunnmynd 2 hæð MKV 1:100

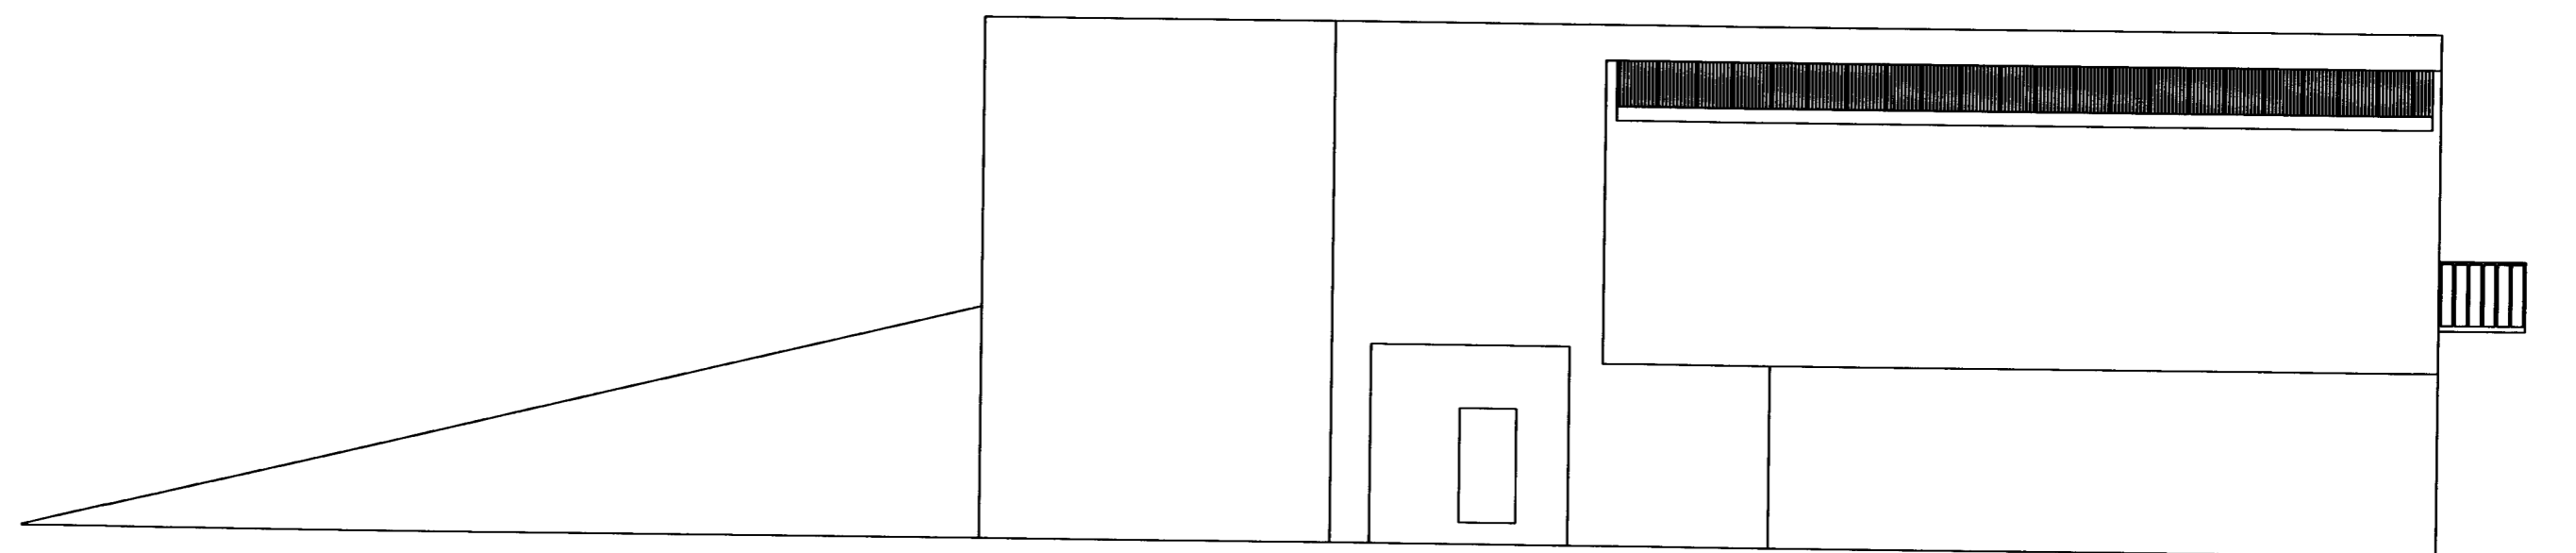

útlit norður MKV 1:100

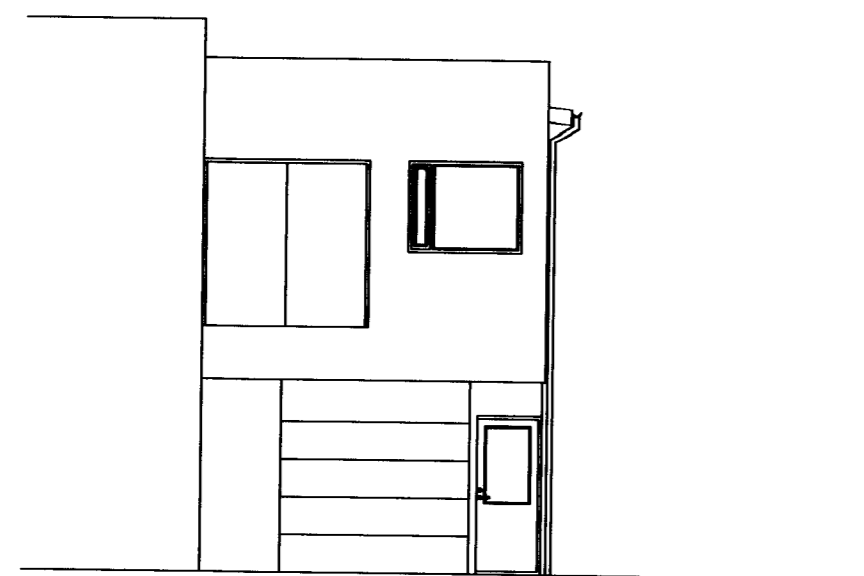

útlit austur MKV 1:100



útlit vestur MKV 1:100

Verkefni: Skildingavegur 6b	
Dags: 16-02-2010	Mkv: 1:100
Teikn nr: 100202	
Samþykkt: <i>Agúst Hreggviðsson</i>	