



SAMPYNGI BYGGINGNEFND
 30-1-85
 HYGGINGARFRÁHAGGJAFI
 Sælabí Abeyum

KJALLARI 1:100

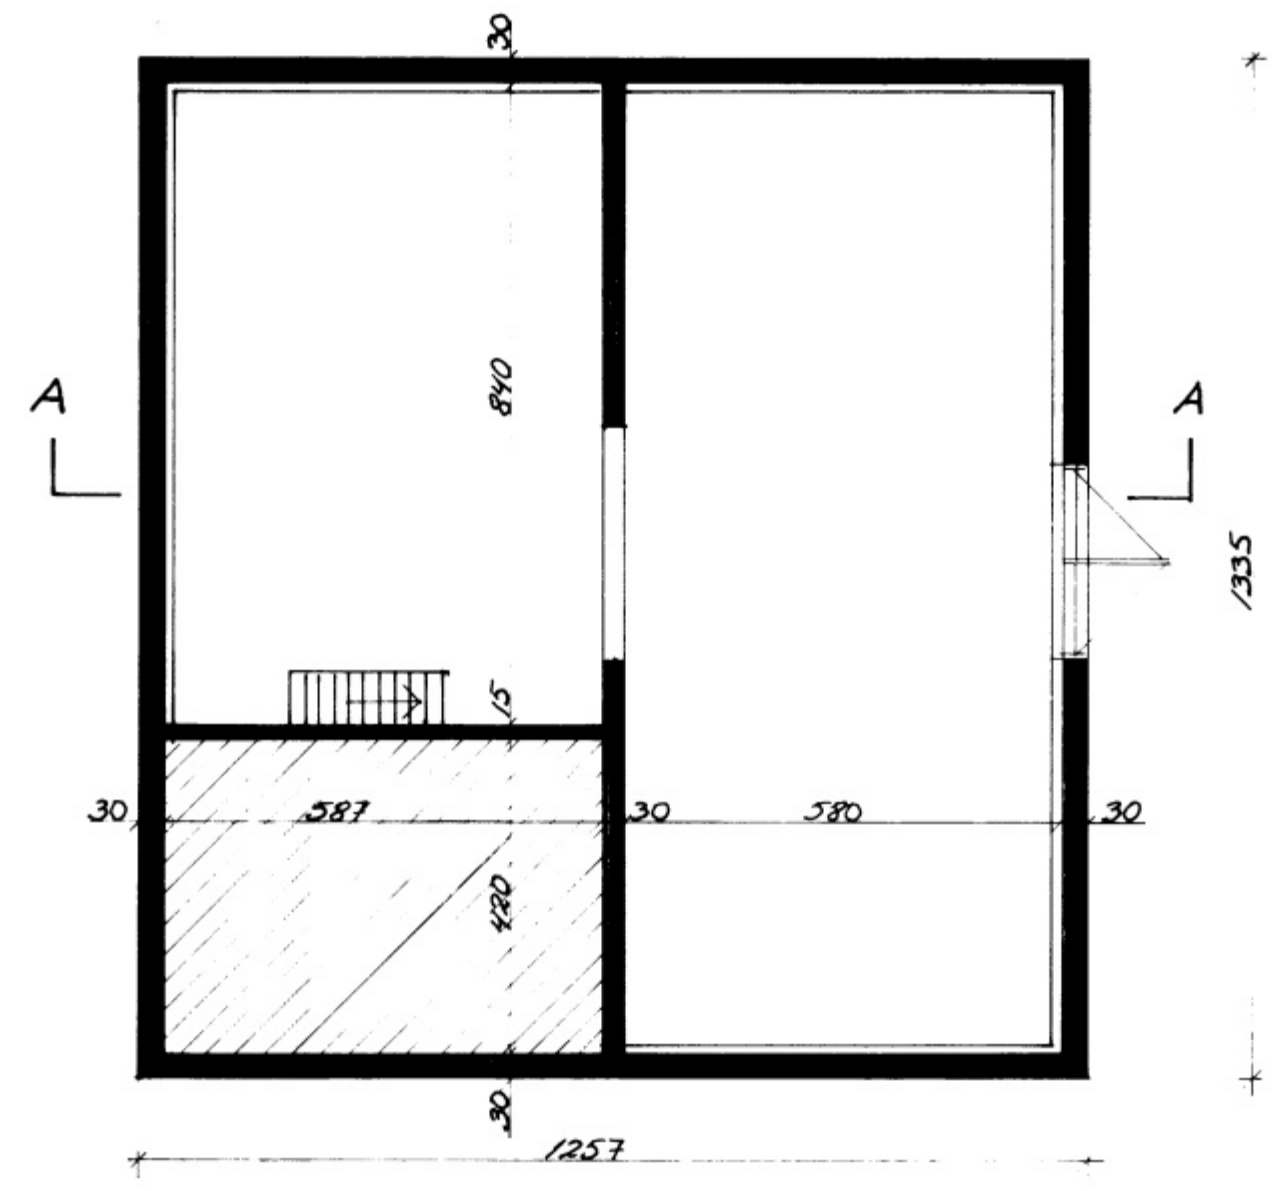



FRIS 1:100

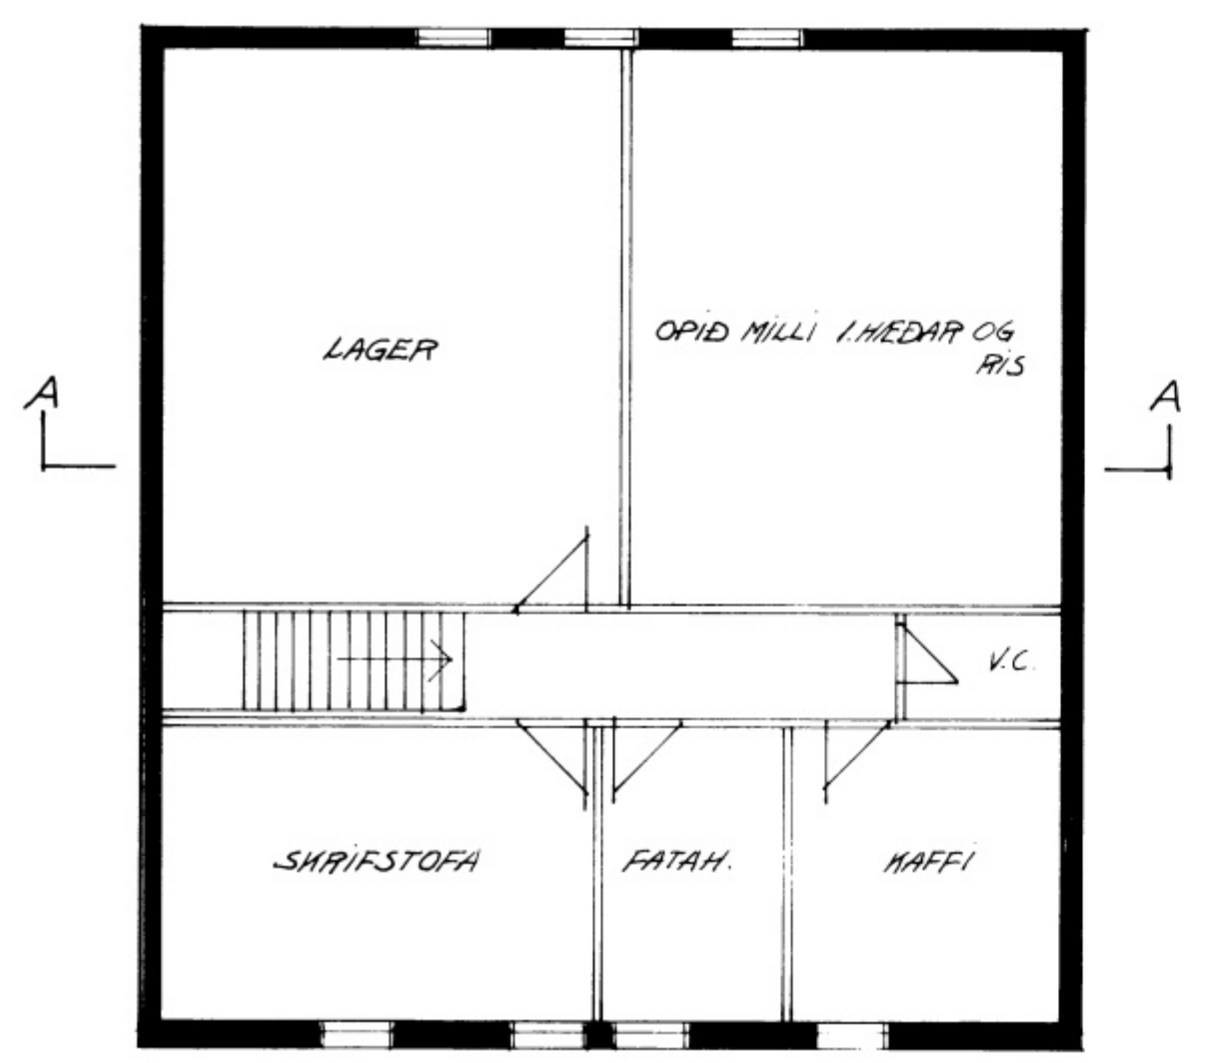

STÆDDIR:

KJALLARI	140.00 m ²	33.2 m ³
HÆD	167.81 m ²	32.10 m ³
FRIS	167.81 m ²	33.96 m ³
ALLS	475.62 m ²	100.18 m ³

HÆD 1:100

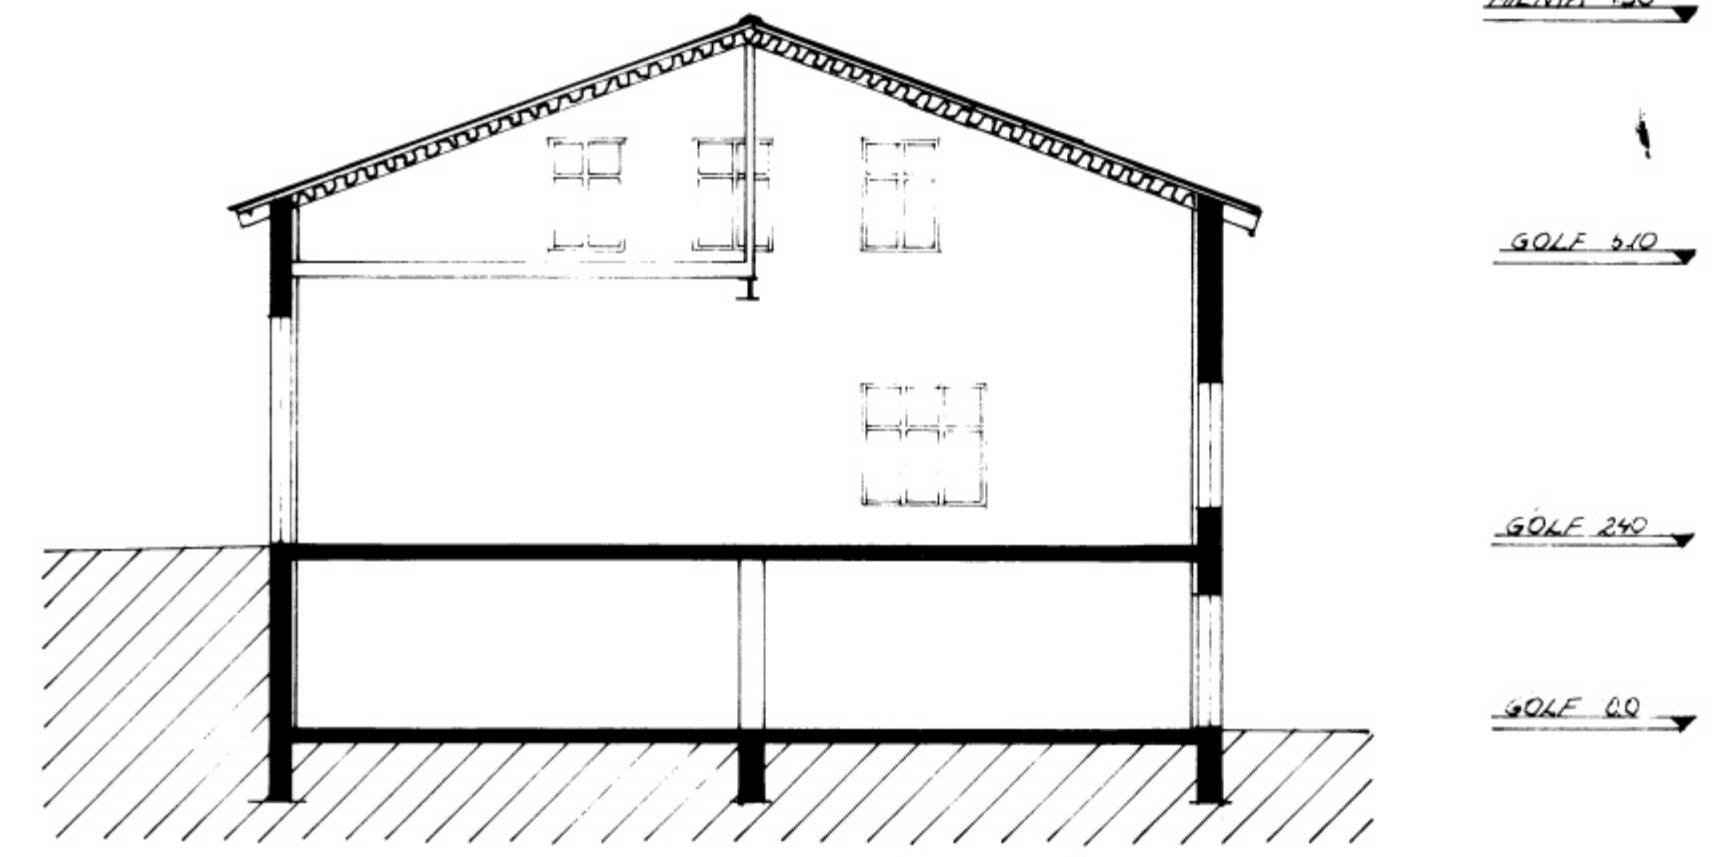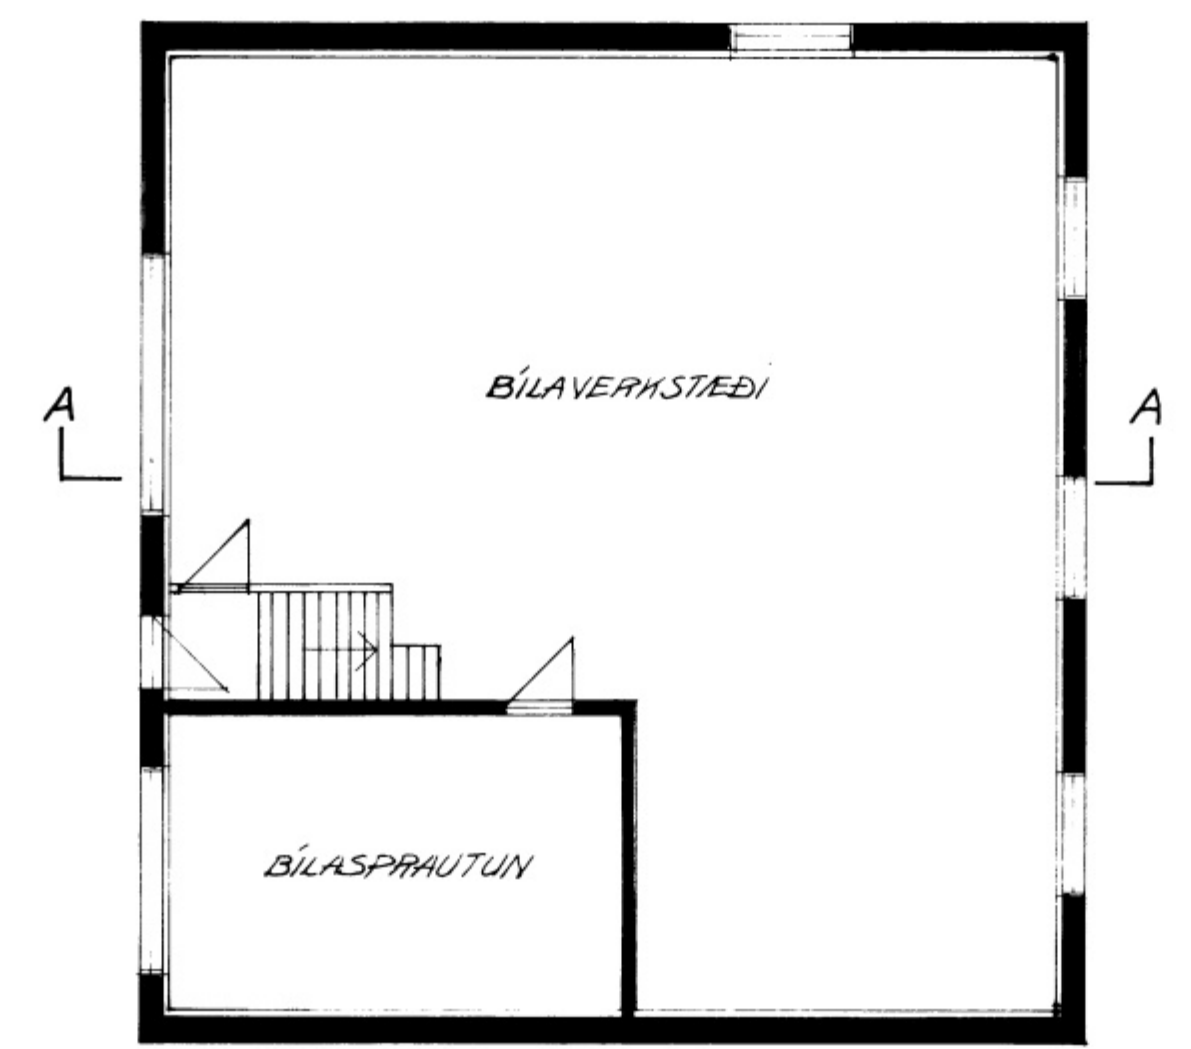

SNID A-A 1:100

SKILDINGAVEGUR 8 VESTM. EYJUM				
				UPPMELING Á HÚSI
BR	DAG	BREYTING		
TEIKNISTOFA			KVARDI 1/100	
SIGURJÓN PÁLSSON TÆKNIFR.			VESTM. EYJAR 8 MARS 85	RE KN
FOLDAHRAUNI 37 E			TEIKN. S.P.	VERK
900 VESTM. EYJUM - SÍMI 98-2002			ATH.	BL. NR.
			SAMP	BR.
			80/14	12