


01 JÚNÍ 1999

*Þórogr Sigurðsson*  
BYGGINGARFULLTRÚDINN Í VESTMANNAEYJUM

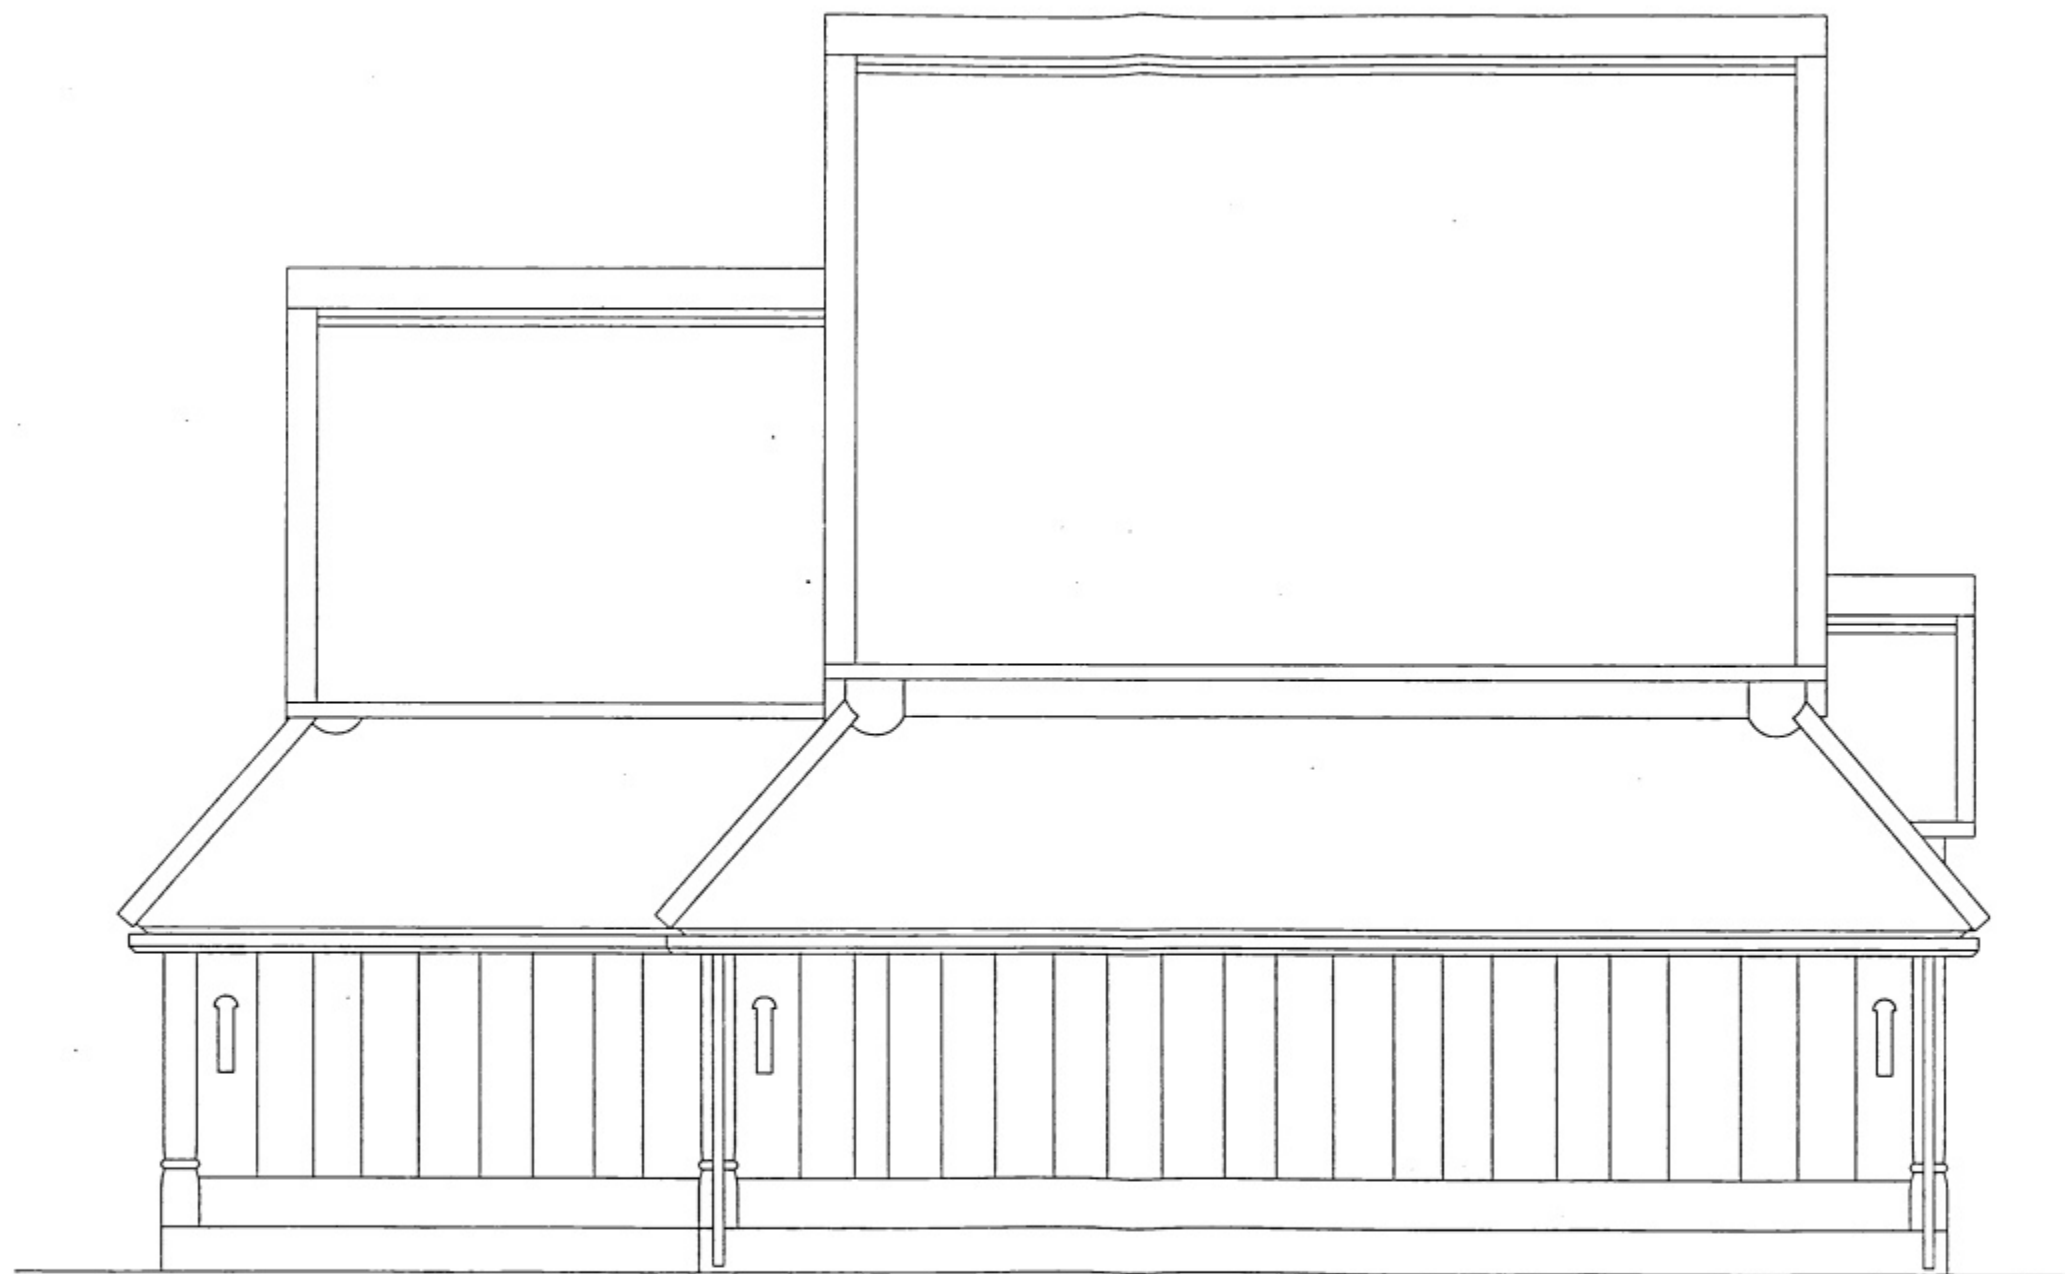

Stavkirke - Island


Fasade mot nord

12/3-99 M 1 : 50

Andersen og Irgens A/S