


01 JÚNÍ 1999

Ingólfur
BYGGINGAÞULLTRUINN I VESTMANNÁF-ÞY.

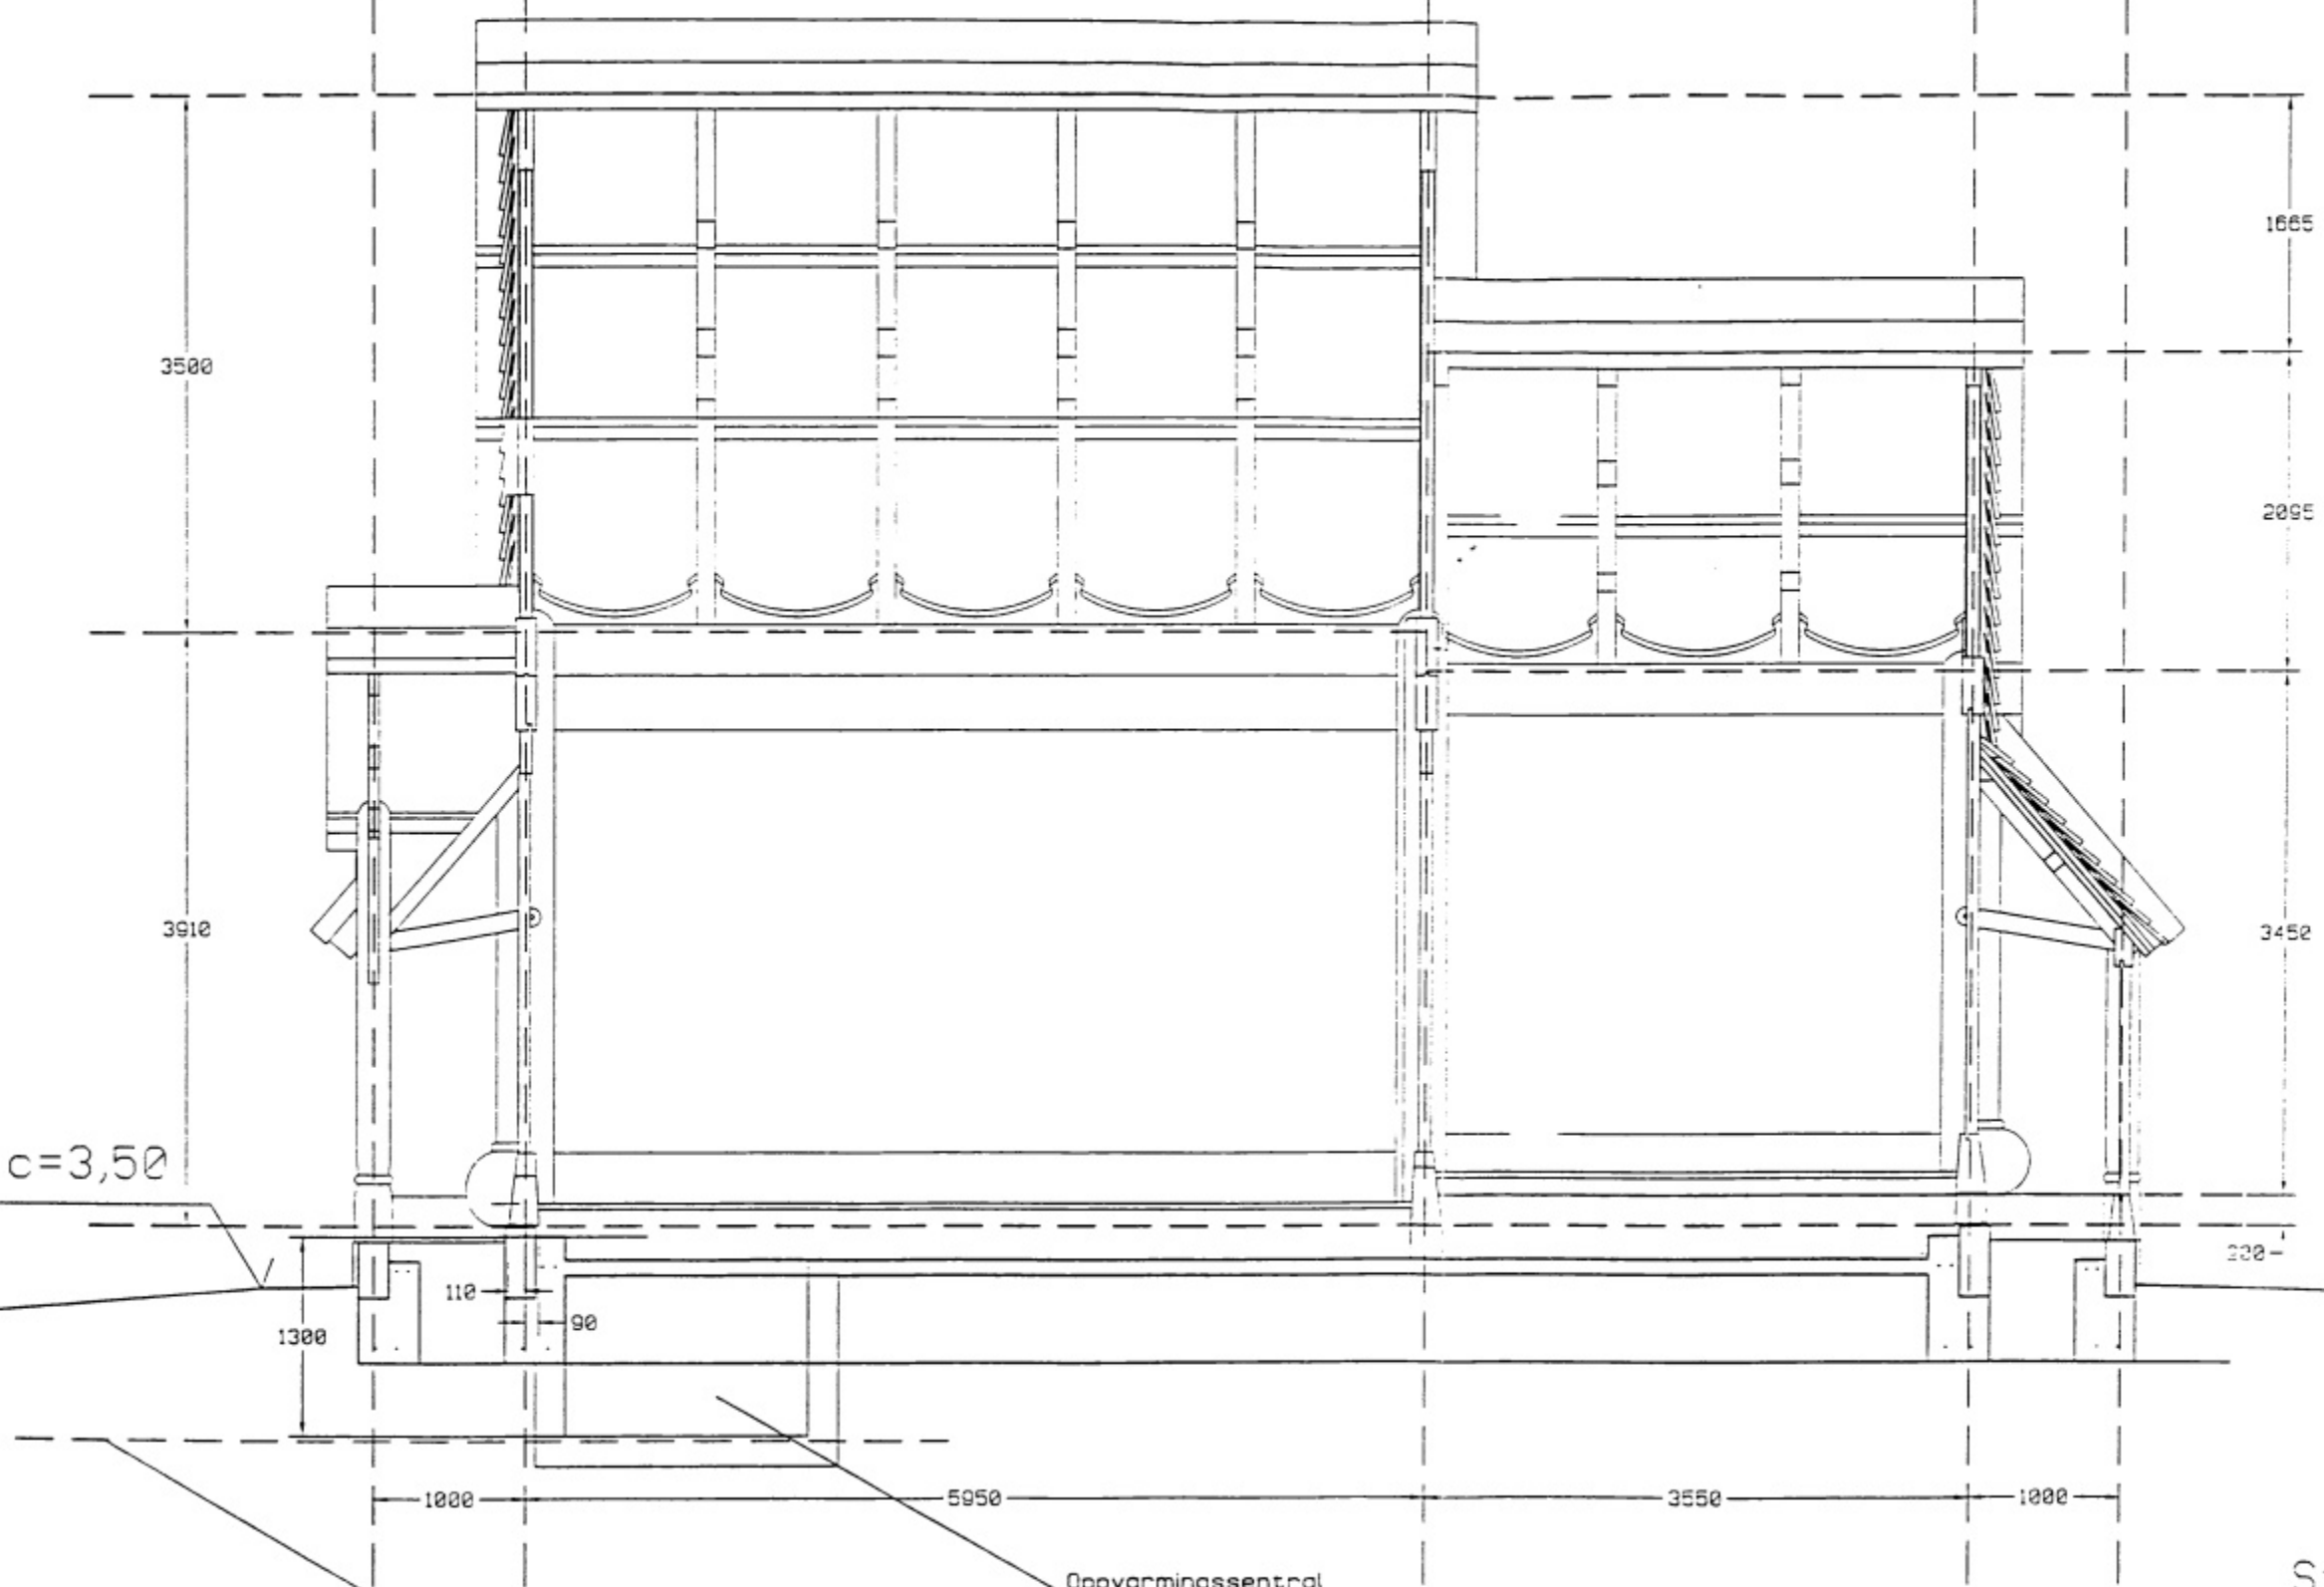

Stavkirke - Island
Snitt í skipets lengdretning
21/10-98 M 1:50

A	1848:22 Grunnslöken, undirbyggendur
	stovkur - kof, neðri stovvegur

Andersen og Ingens A/S

1304