



SAMPYKKT AF BYGGINGARFULLTRÚA
28. MÄR. 2012
BYGGINGARFULLTRÚINN Í VESTMANNNAEYJUM

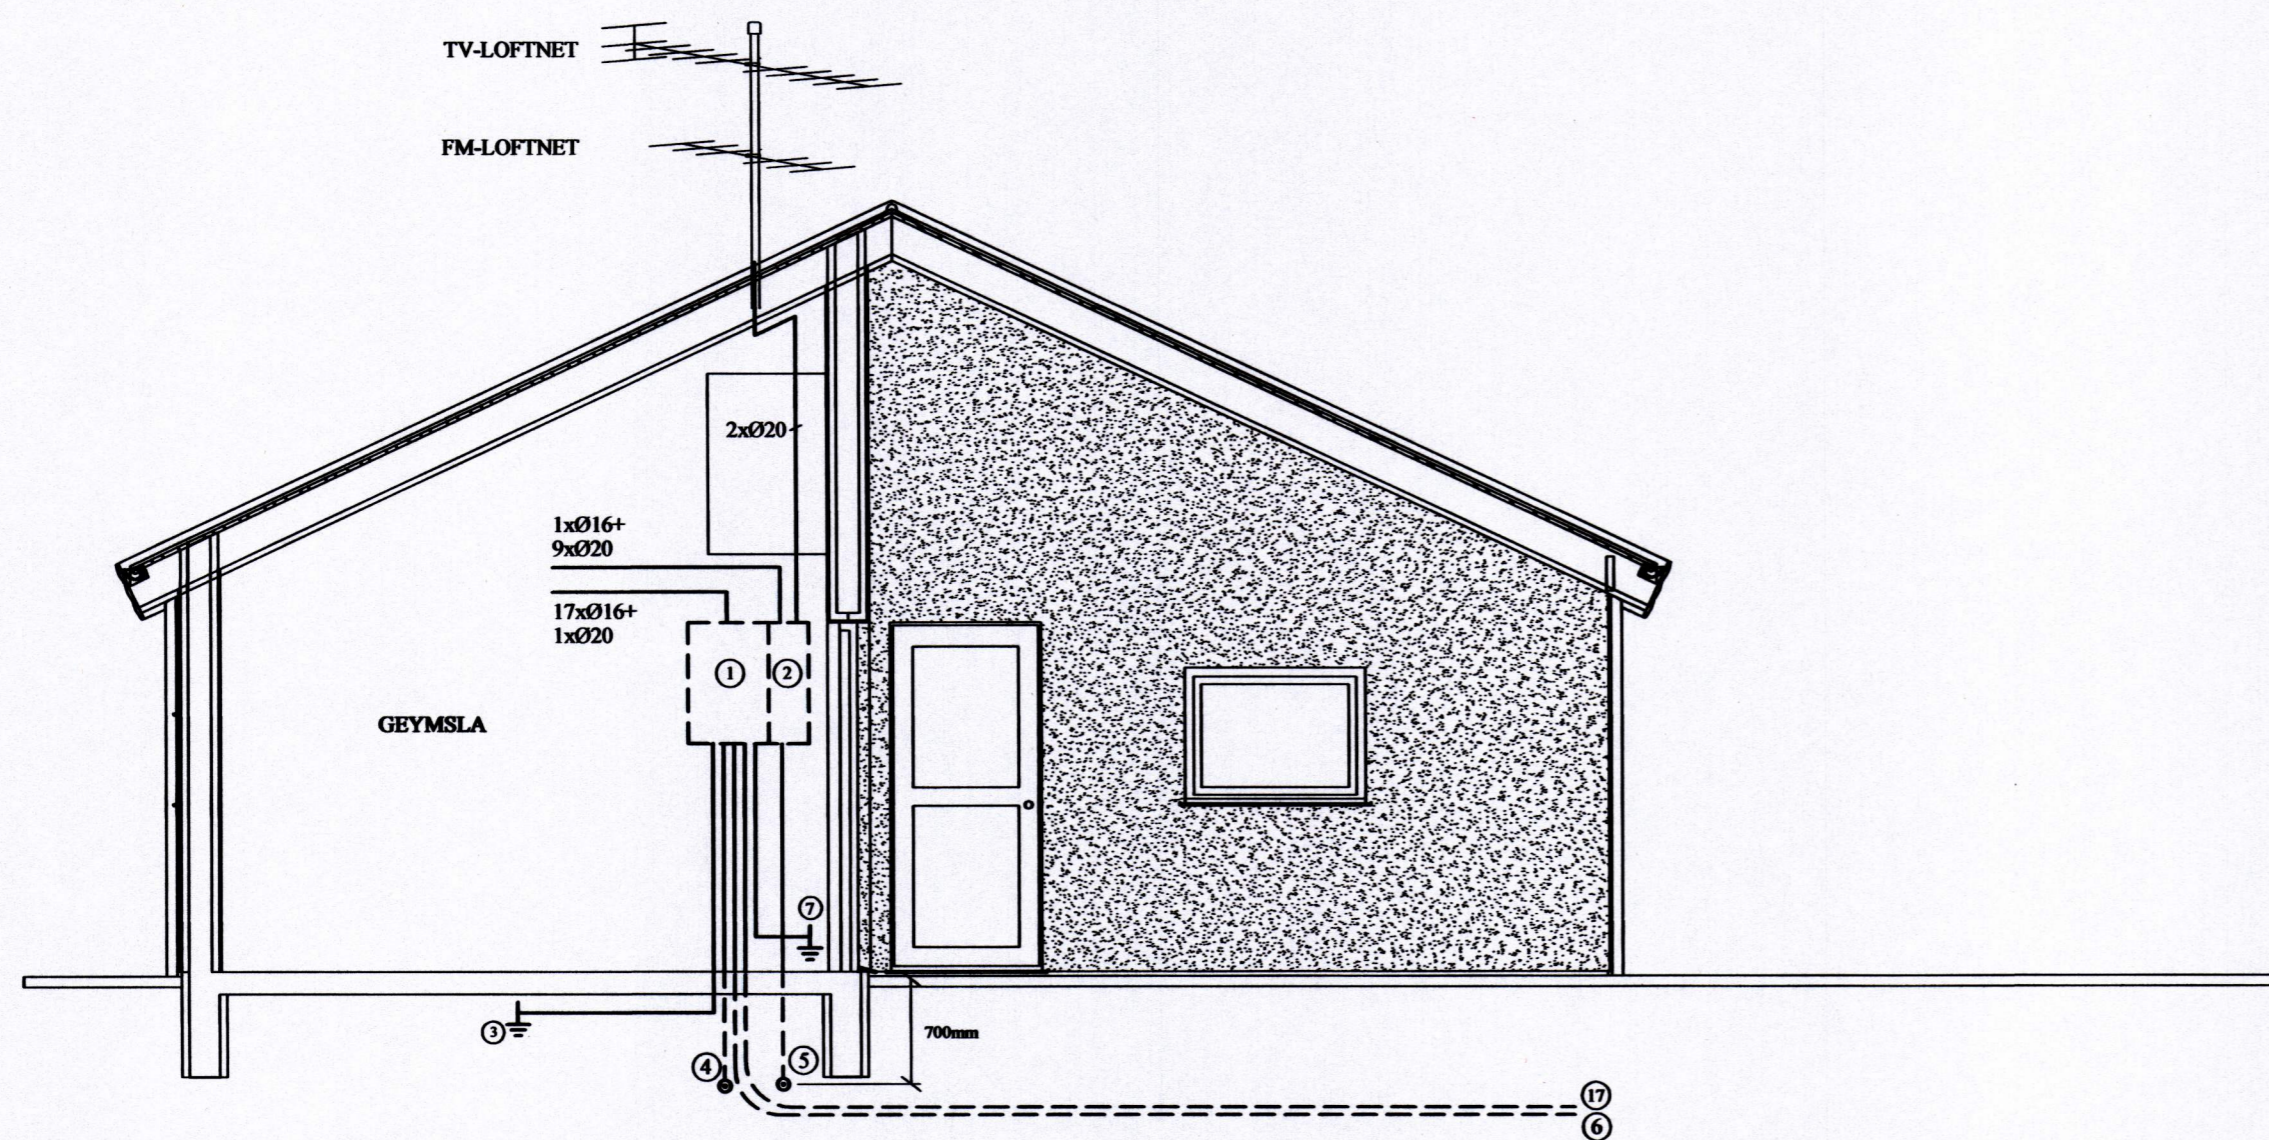

SNID Mkv.1:50

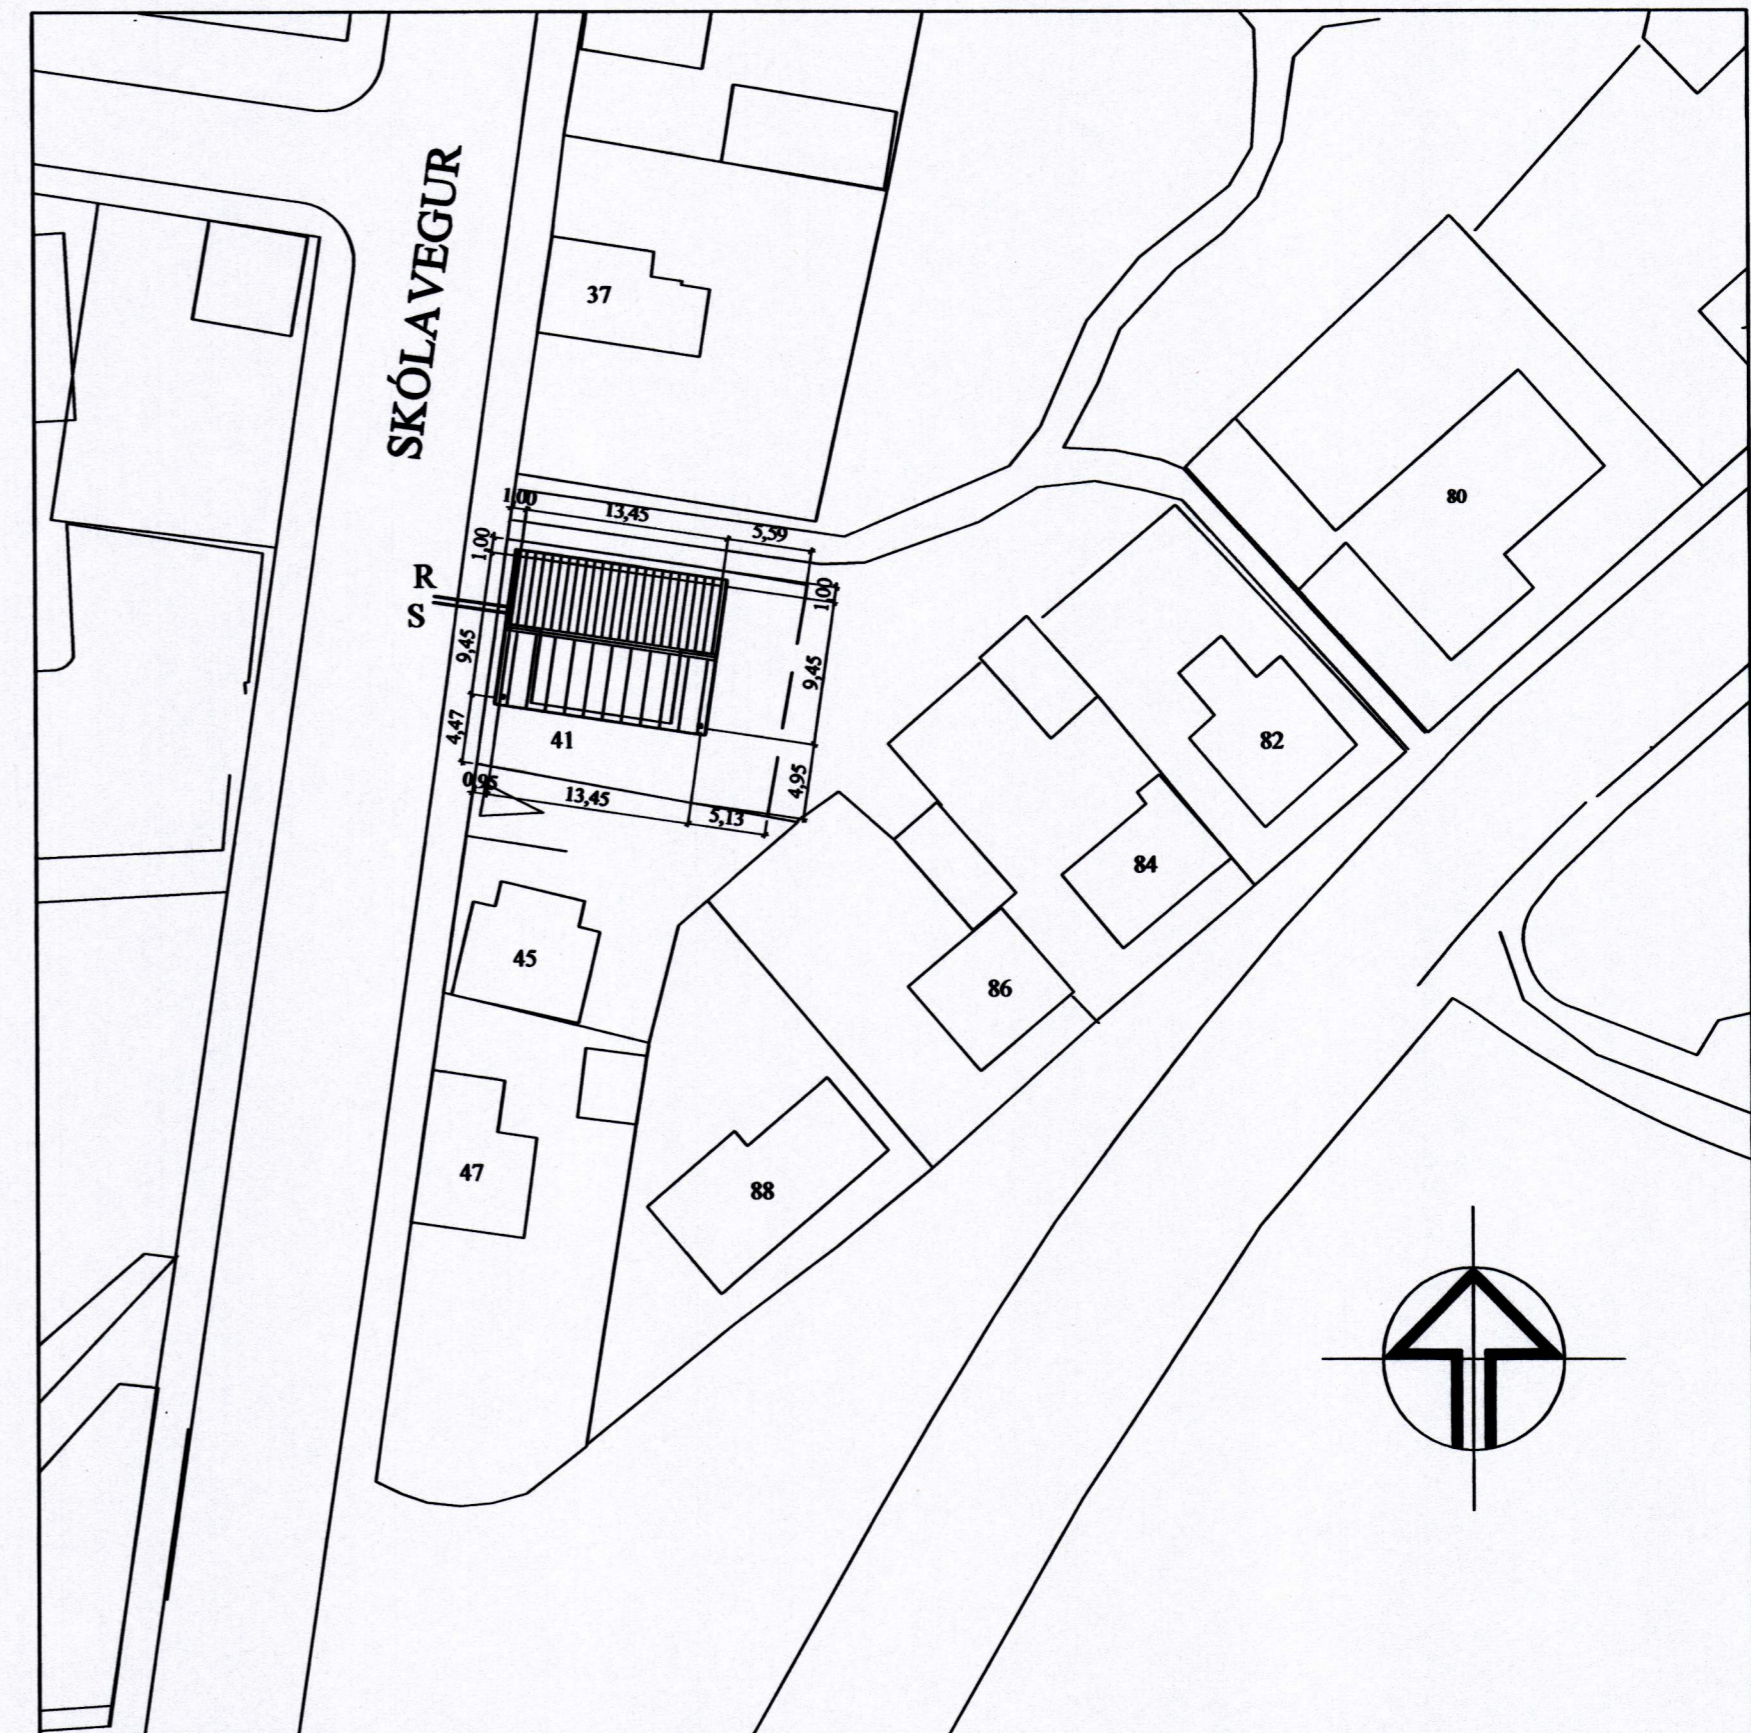

AFSTÖÐUMYND Mkv.1:500

RAFMIÐSTÖÐIN SF. HÖNNUN OG TÆKNIRÁÐGJÖF
FRAMHVERGI 10, HETJANESBÍ



VERKHETTI				SKÓLAVEGUR 41, VESTMANNNAEYJUM	
HEITI TEIKNINGAR				SNID OG AFSTÖÐUMYND	
HANNAD				VERK NR.	12-301
TEIKNAD				TEIKN. NR.	
YPIRFARID				R- 03	
DAGS				KVARDI	
MARS 2012				1:50 OG 1:500	
RAFLAGNAHÖNNUNUR				SAMRÆMINGARHÖNNUNUR	
KT:				KT:	