



SNID B-B

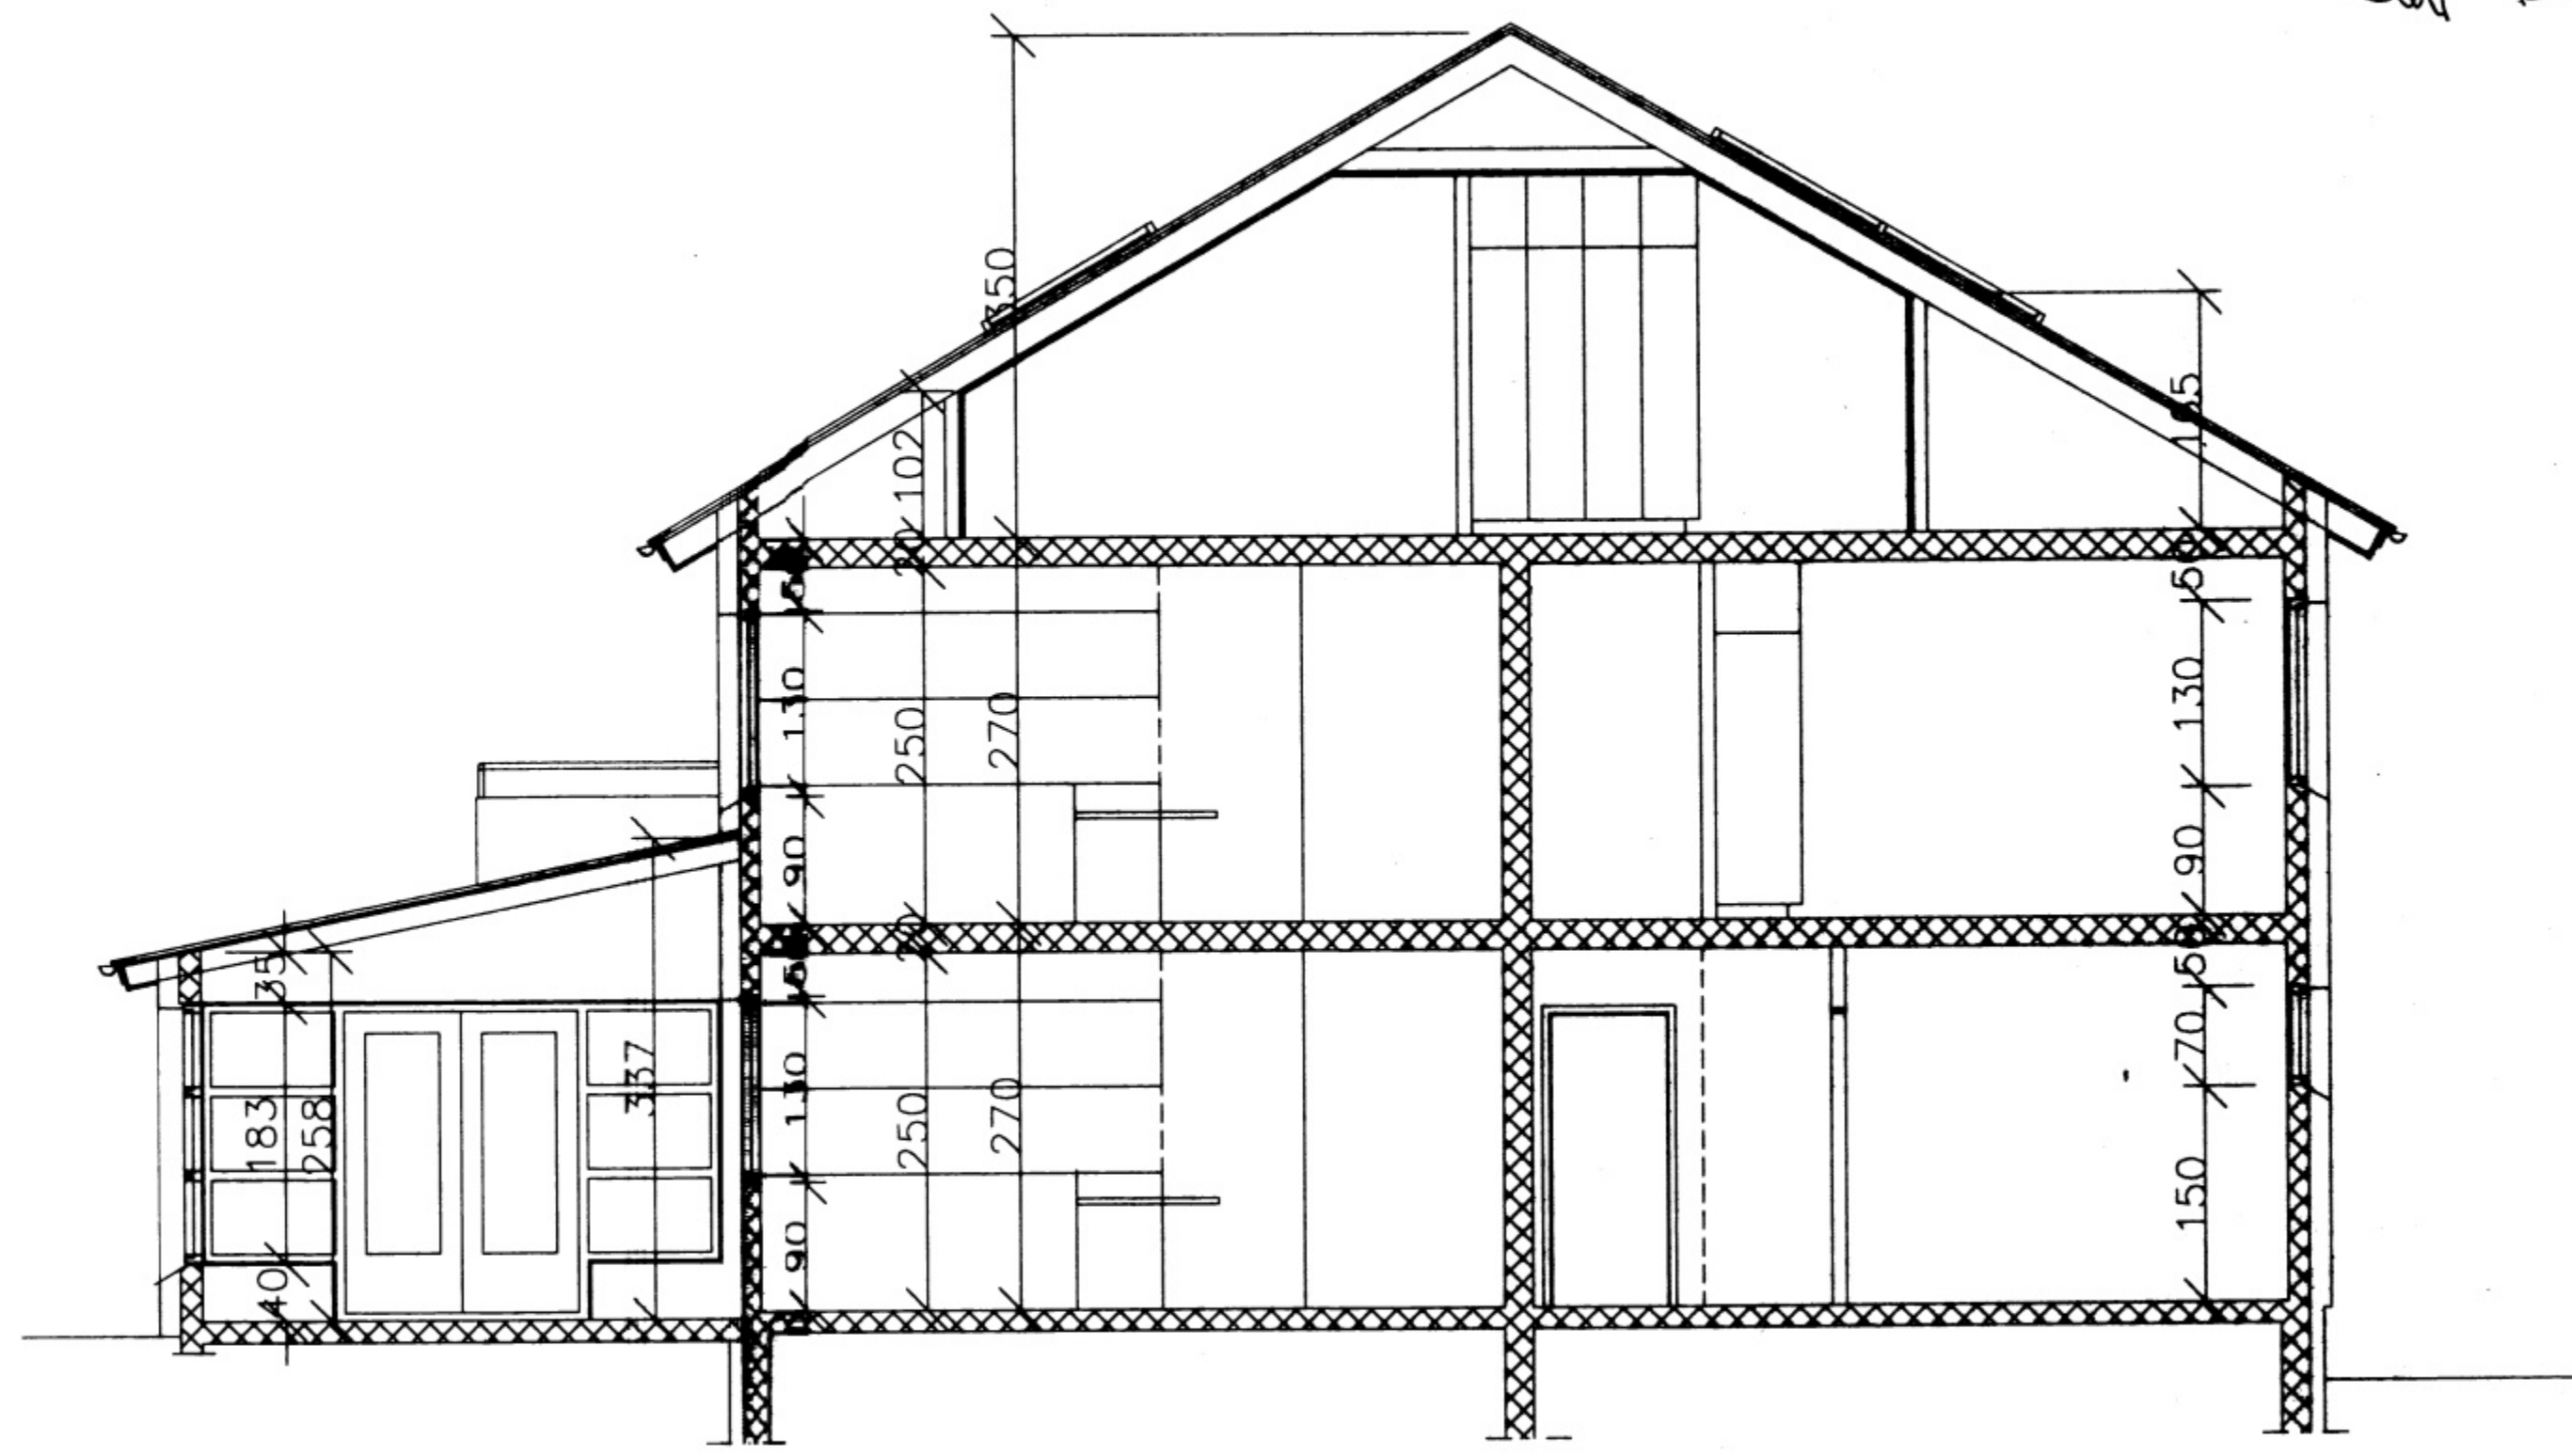

SNID A-A

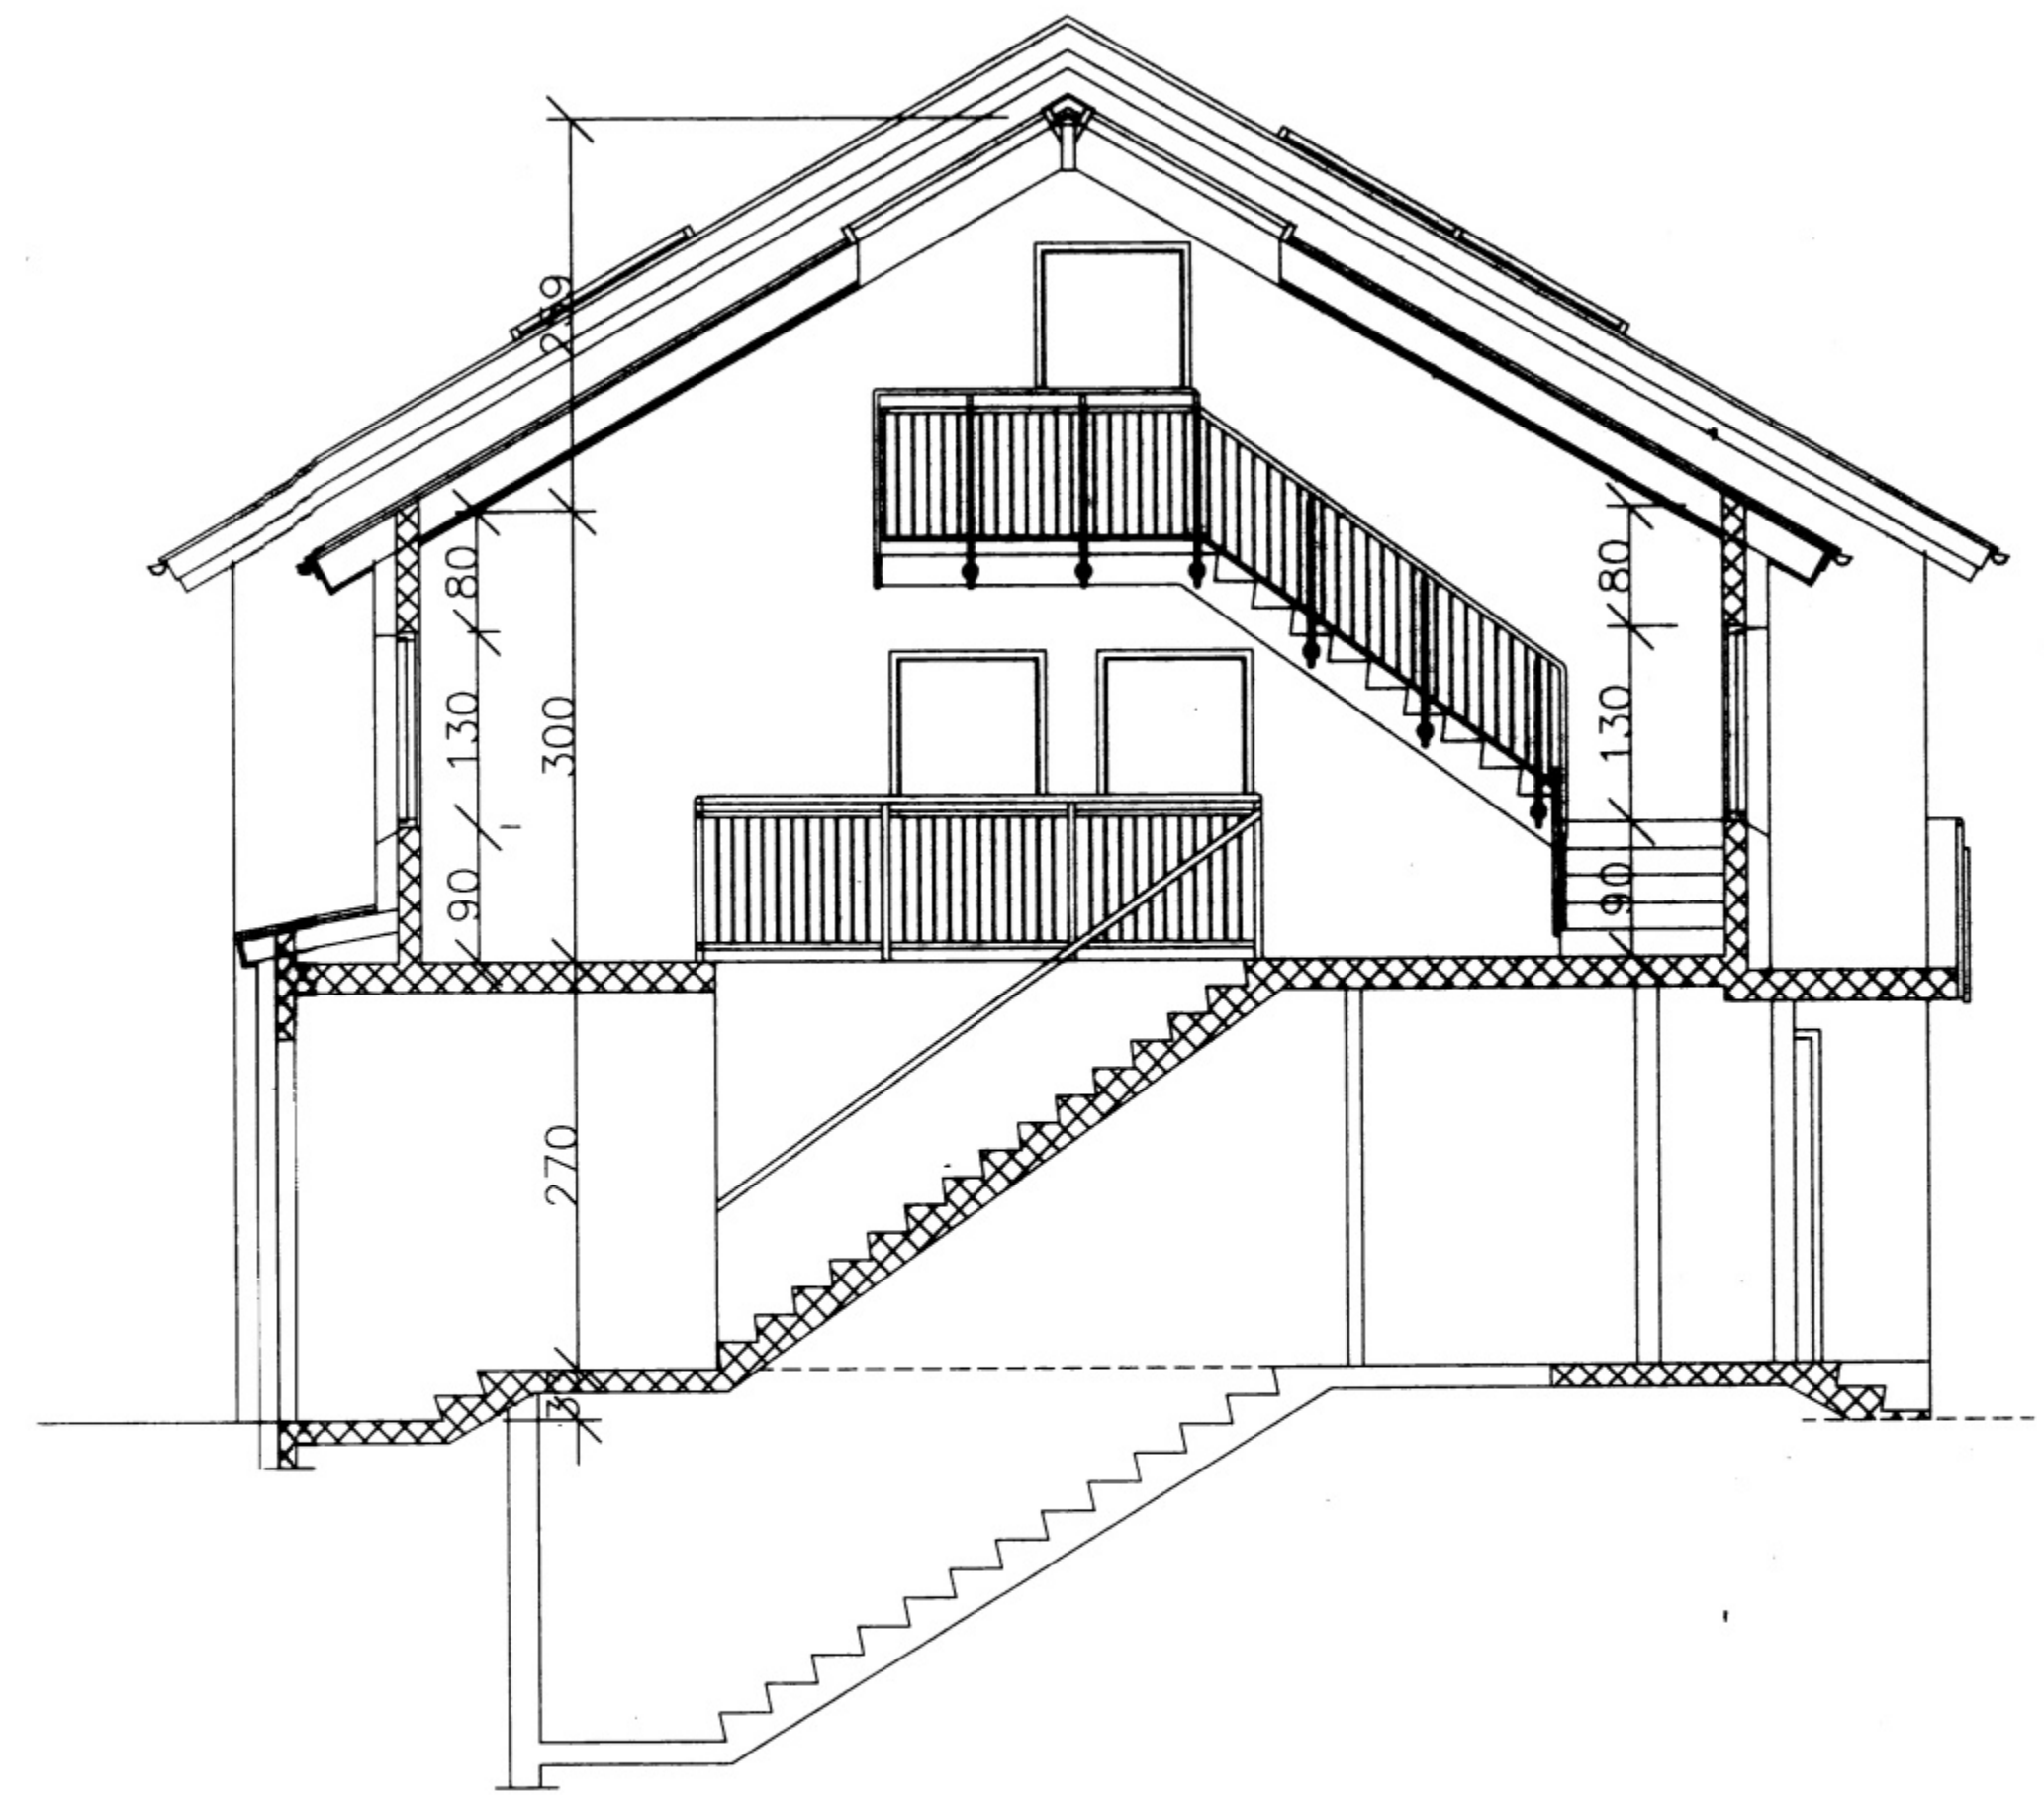

SNID C-C

breyting ÞAKGLUGGAR OG STIG			verkheiti SKÓLAVEGUR 2 VESTMANNAEYJUM		PÁLL ZÓPHÓNÍASSON TEIKNISTOFA		verk nr. 9542	dags. NOV. 95
breyting A APR.96	breyting C		verkefni SNID A-A, B-B OG C-C		RADGJAFARVERKFRÉÐIÞJÓNUSTA F.R.V.			
breyting B	breyting D				KIRKJUVEGI 23 900 VESTMANNAEYJUM.			
málkv. 1:50	tekn. EA/BB	hannað P.Z.			SÍMI 98-12711, 12239 TELEFAX 98-13076		tekn. nr. 107A	breyting