



12500 5890

SAMPYKKT I BYGGINGANEFND  
 25-10-95  
 BYGGINGAFULLTRÚINN Í VESTMANNAEYJUM  
 J. B.

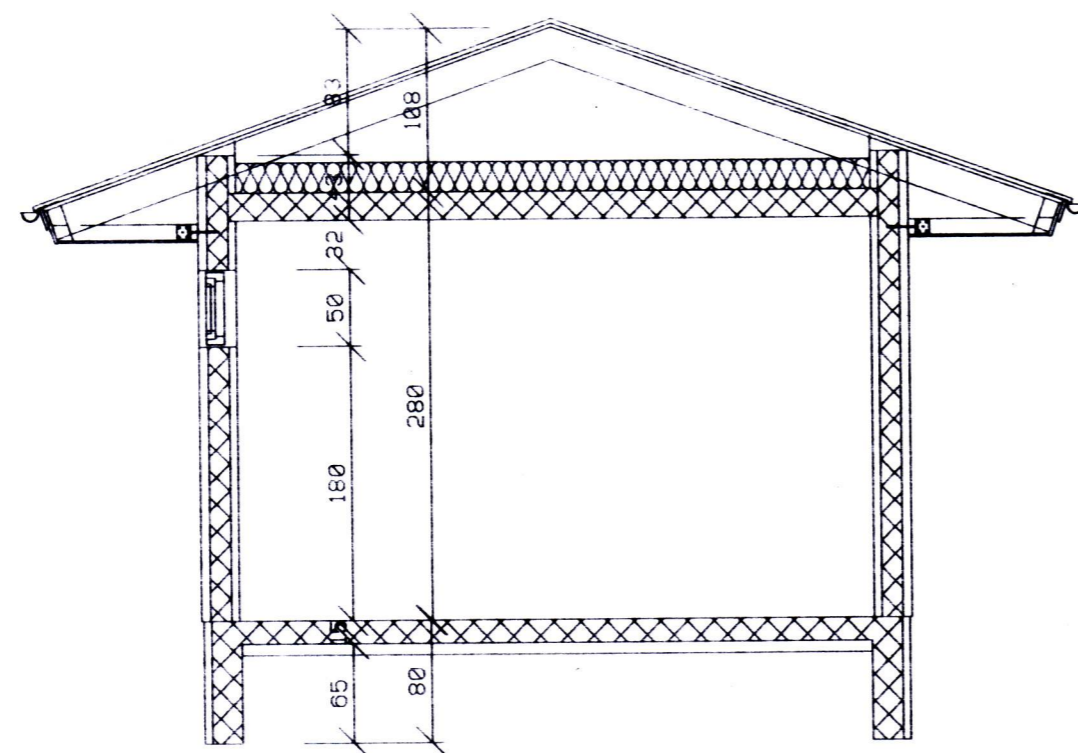

SNID B-B M=1:50

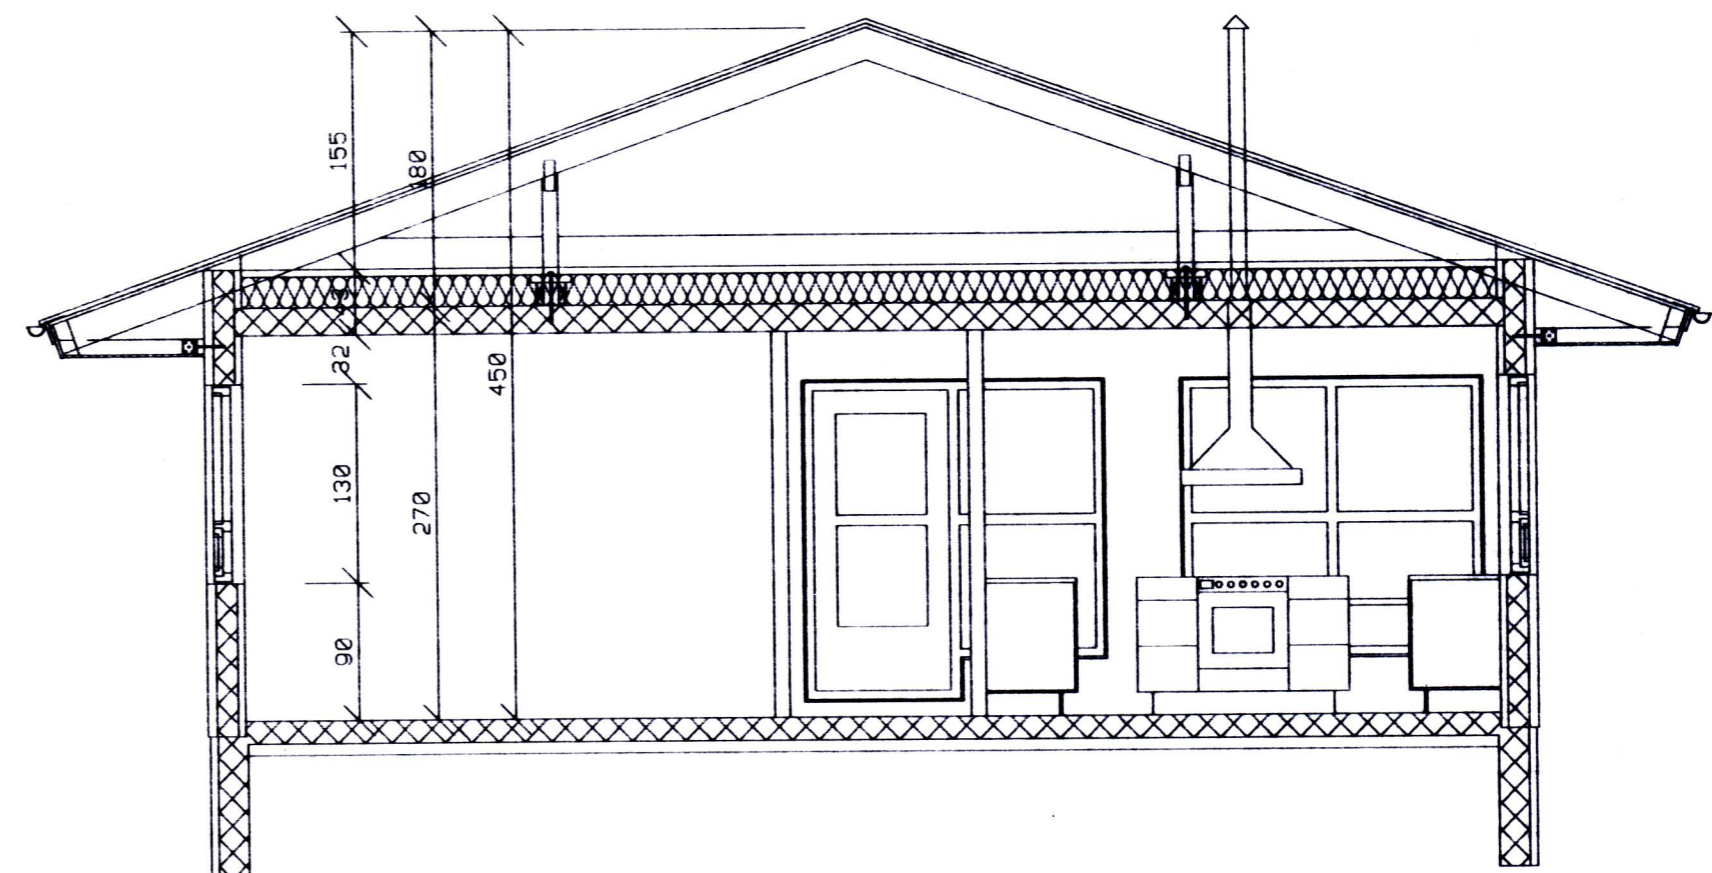

SNID A-A M=1:50

|              |            |           |                            |                                       |               |
|--------------|------------|-----------|----------------------------|---------------------------------------|---------------|
| breyting     |            |           |                            |                                       |               |
| breyting A   | breyting C | verkheiti | SMÁRAGATA 9 VESTMANNAEYJUM | PÁLL ZÓPHÓNÍASSON TEIKNISTOFA         | verk nr.9540  |
| breyting B   | breyting D | verkefni  | SNID A-A OG B-B            | RÁÐGJAF AVERKFRÆÐIÞJÓNUSTA F.R.V.     | dags. OKT. 95 |
| mælikv. 1:50 | teikn. EA  | hannað    | PZ                         | KIRKJUVEGI 23 900 VESTMANNAEYJUM.     | teikn. nr.103 |
|              |            |           |                            | SÍMI 98-12711, 12239 TELEFAX 98-13076 | breyting      |

D:\VORUM\95\9540\9540.dwg