

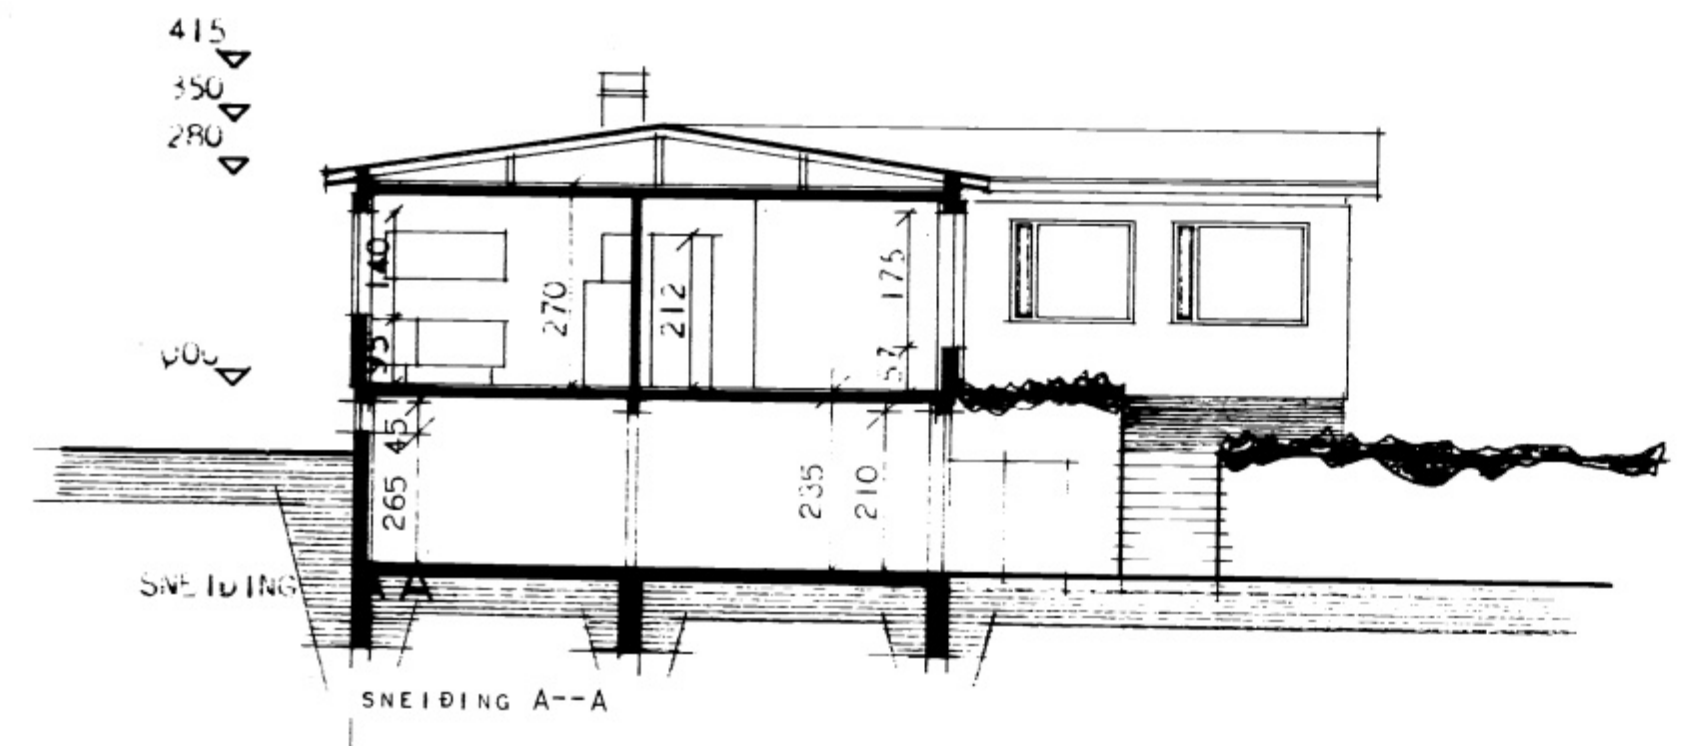
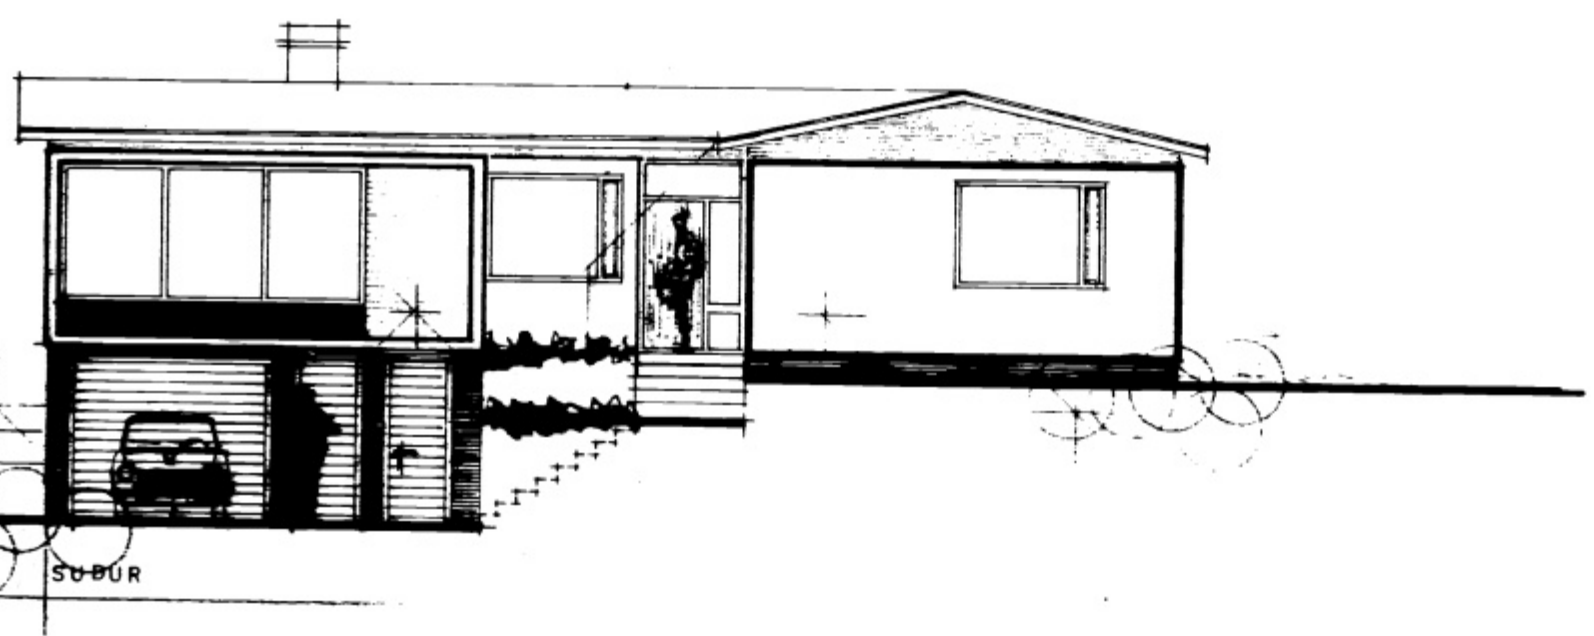
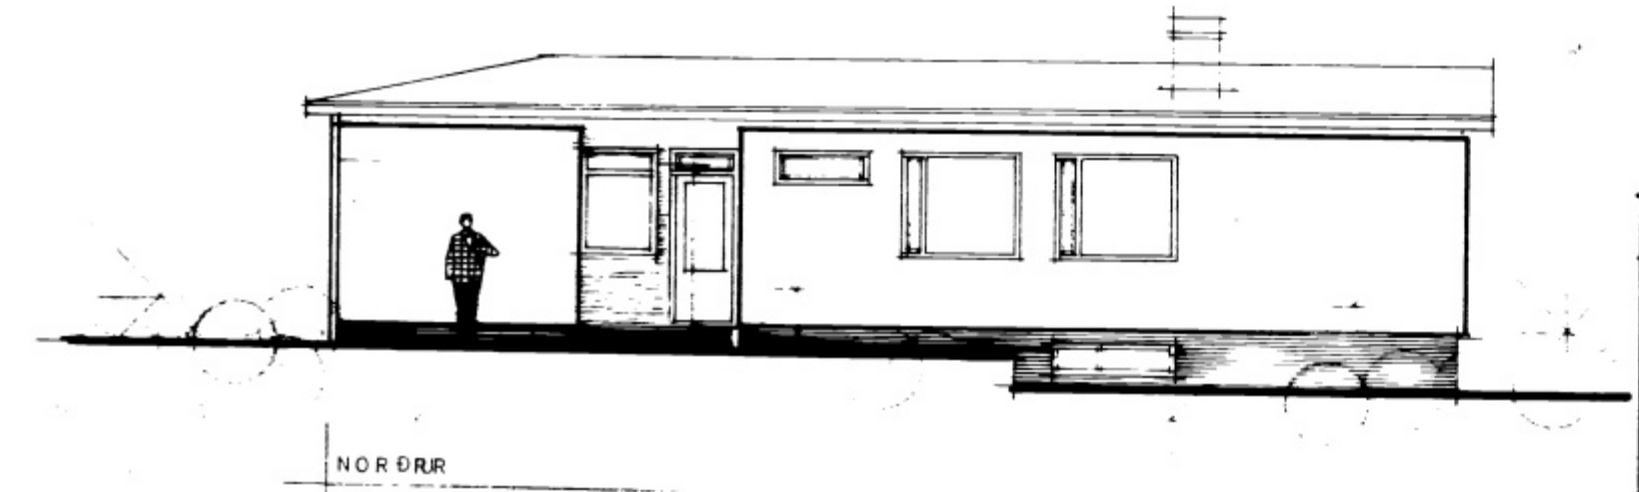
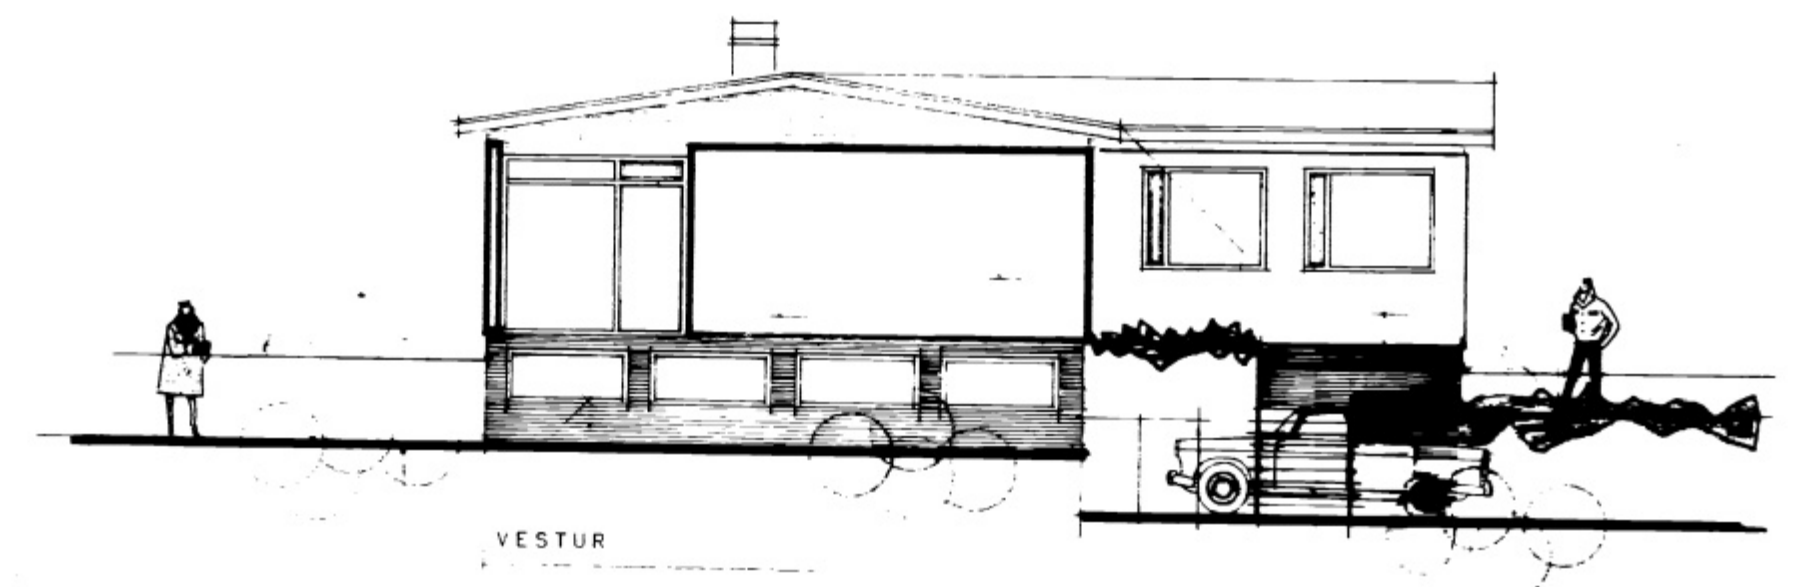


Breytt samþ. í 5888
 byggingaetud
 28-1-72
[Signature]

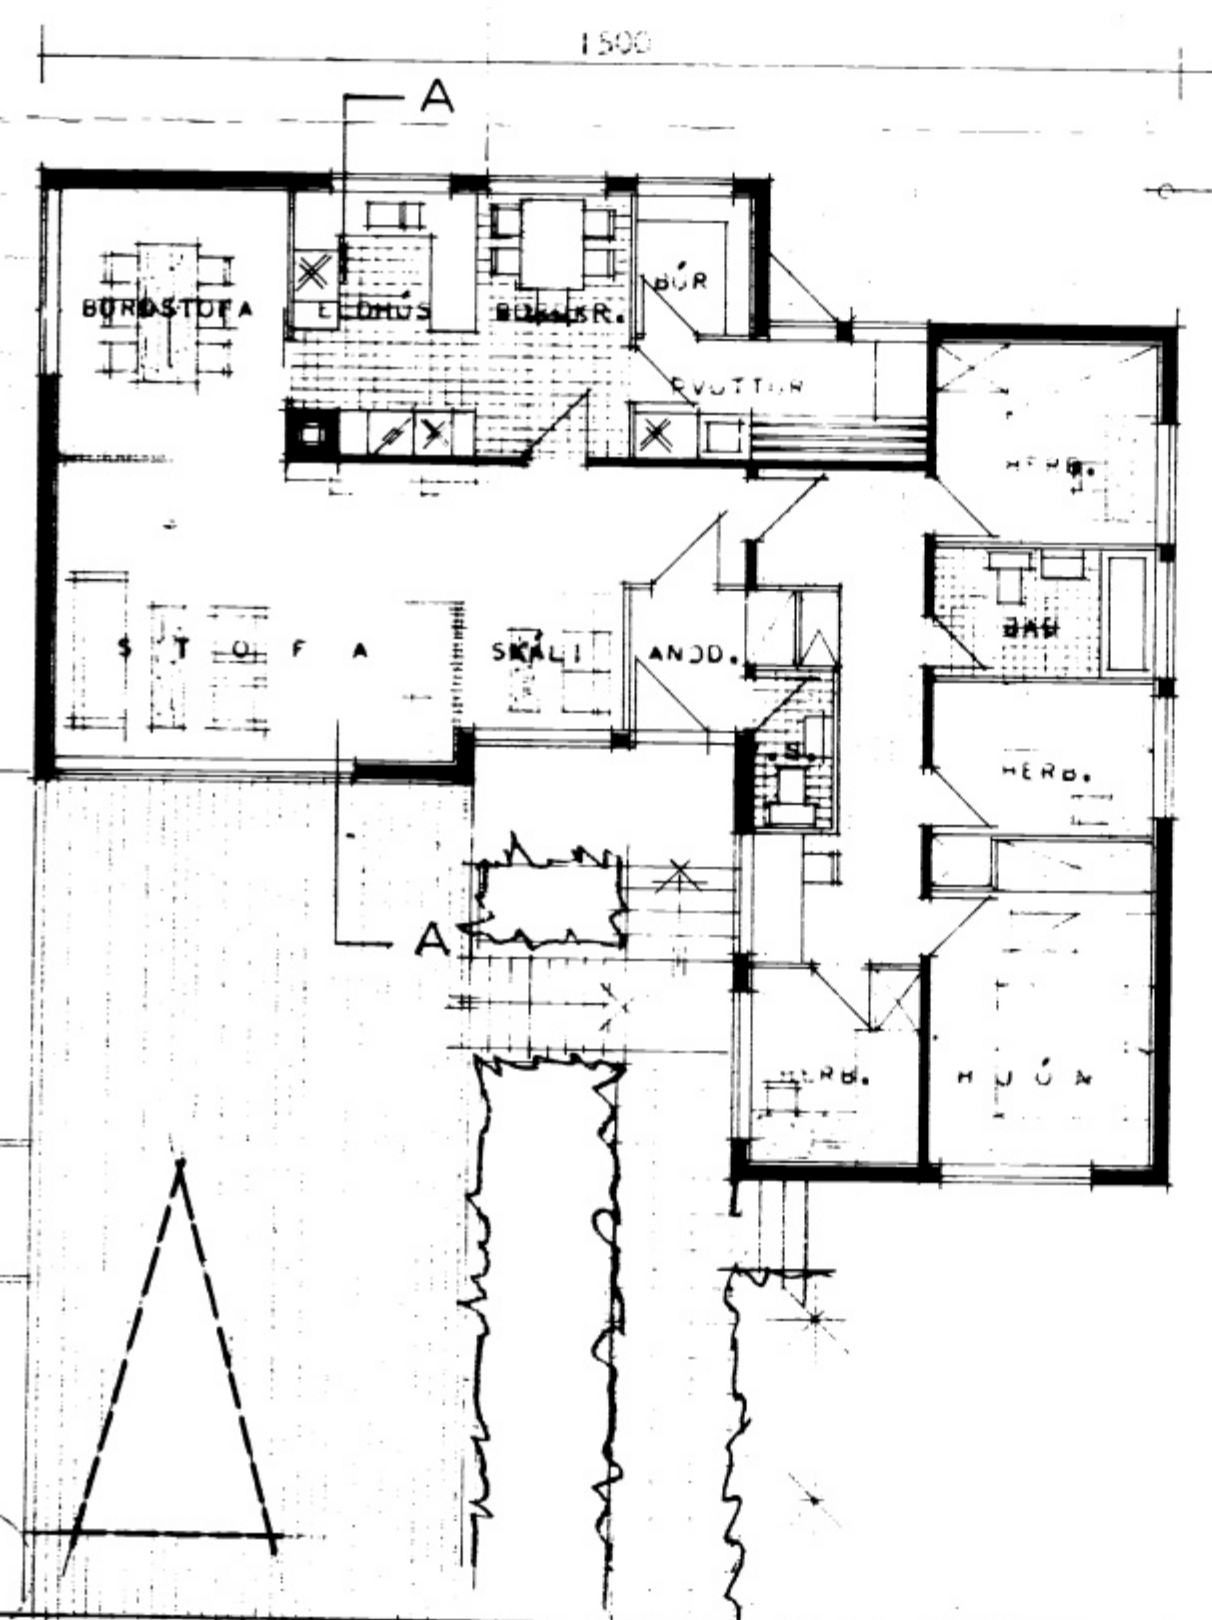

FLATARMÁL HÓLS BRÉTTIS 138,08 m²
 ----- NETO 120,00 m²

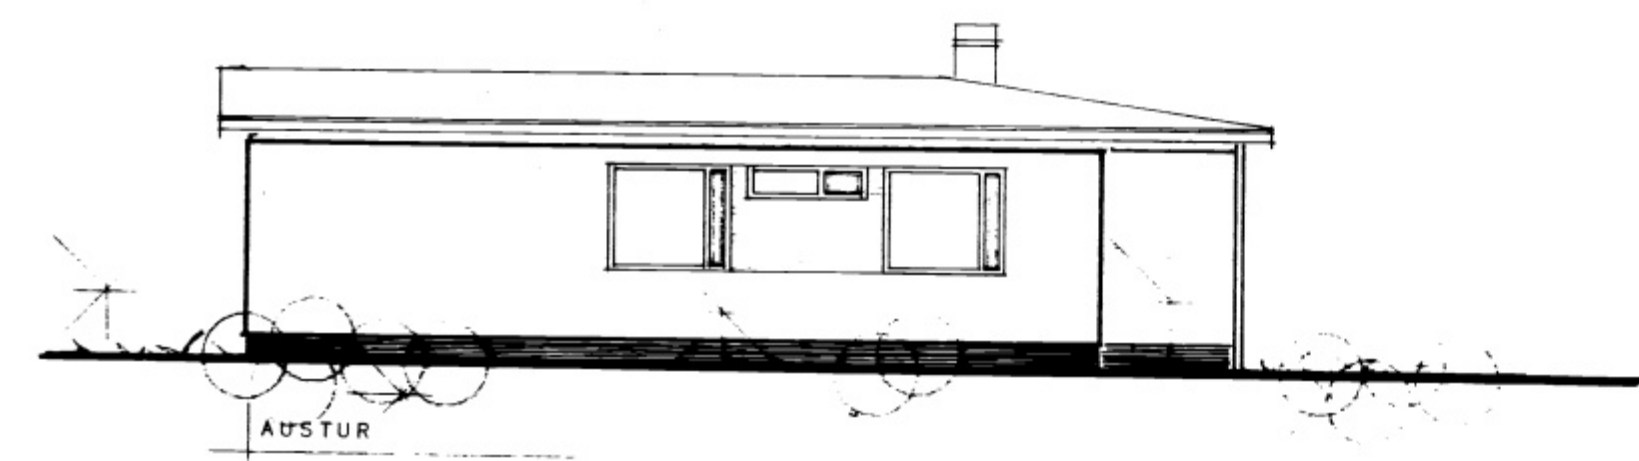

BREYTT Í JAN. 72 SG	
HÓSVEDISALASTOFNIN RÍKAISINS	
DRÖNNVYND., SNEIDINGAR OG ÚTEIÐ MÁL 1:100	EINBÝLISHÚS
	VERK 78
BLAD NR 1	
JAN. 1966	
<i>[Signature]</i> Rauðis Hauðs stov	