



23.5.80
Valdur Pnótorinn

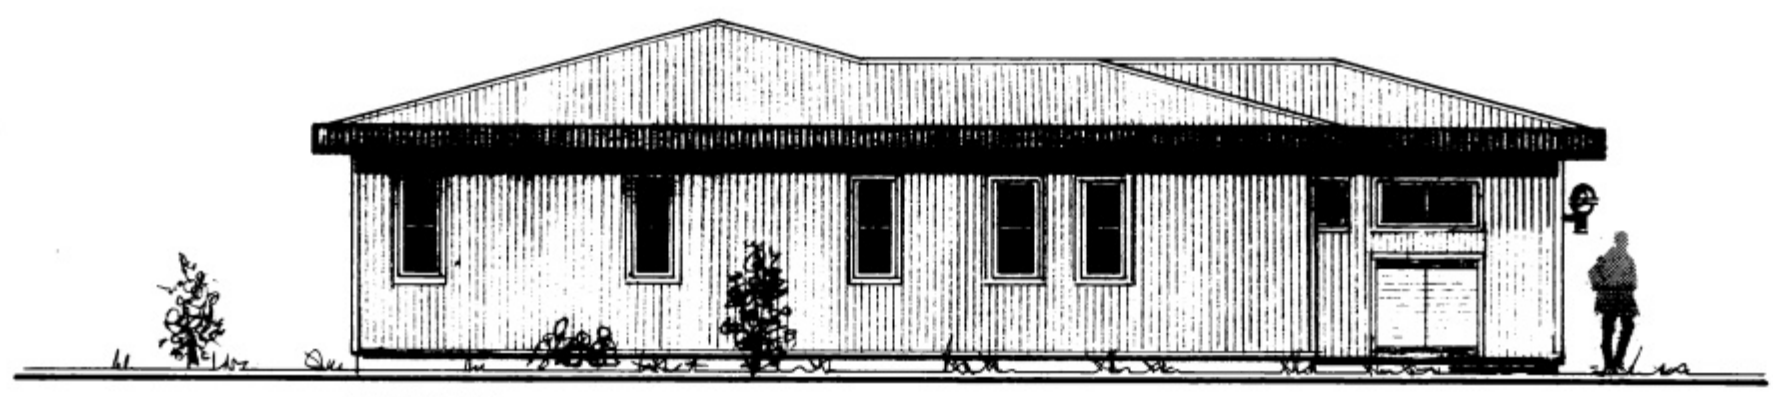


VESTUR



SUÐUR

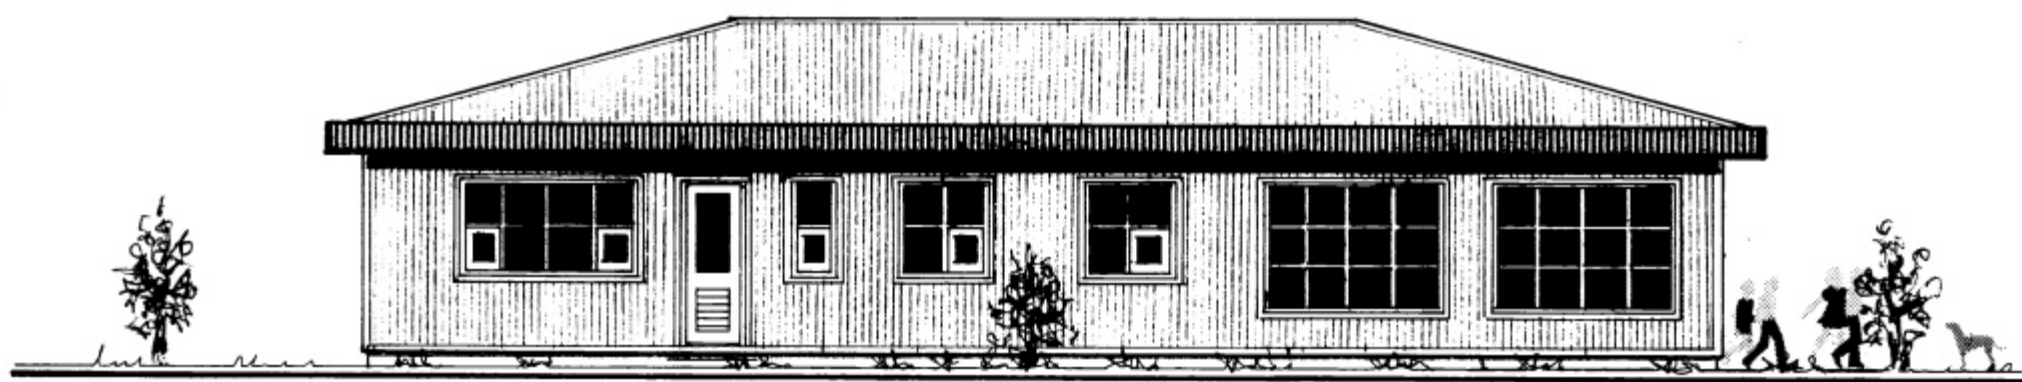

NORÐUR

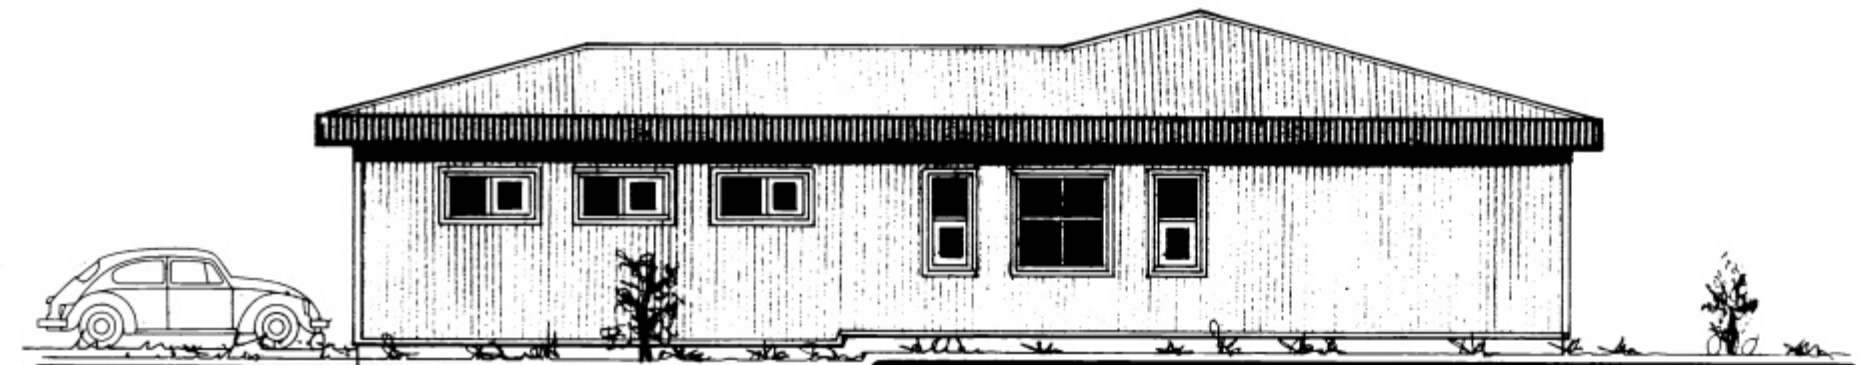

AUSTUR

KVARDI Teiknistofa Skúlatúni 6, 3.h. Reykjavík Símar (91) 2591 og (91) 14185

VERKEFNI	SMÁRAGATA 7 VESTMANNAE YJAR	KVARDI 1 : 100	VERK NR. 8031
HEITI	ÚTLITSMYNDIR	DAGS. MAI 1980	TÝPA NR.
		TEIKN. G.G. K.O.	TEKN.NR. A-1
		REIKN.	

Gísli Gunnarsson

