
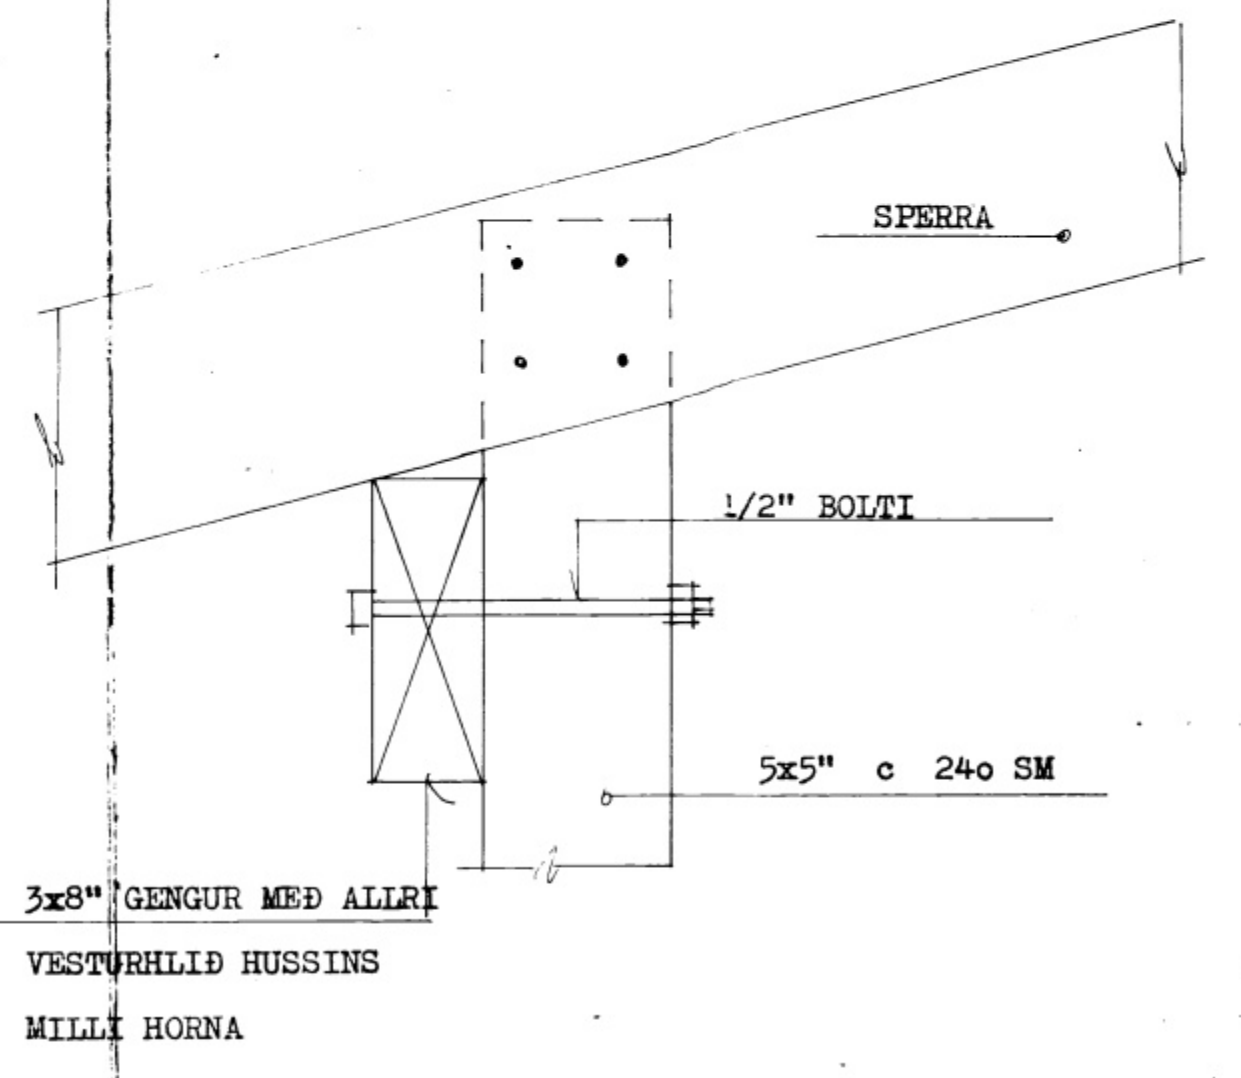
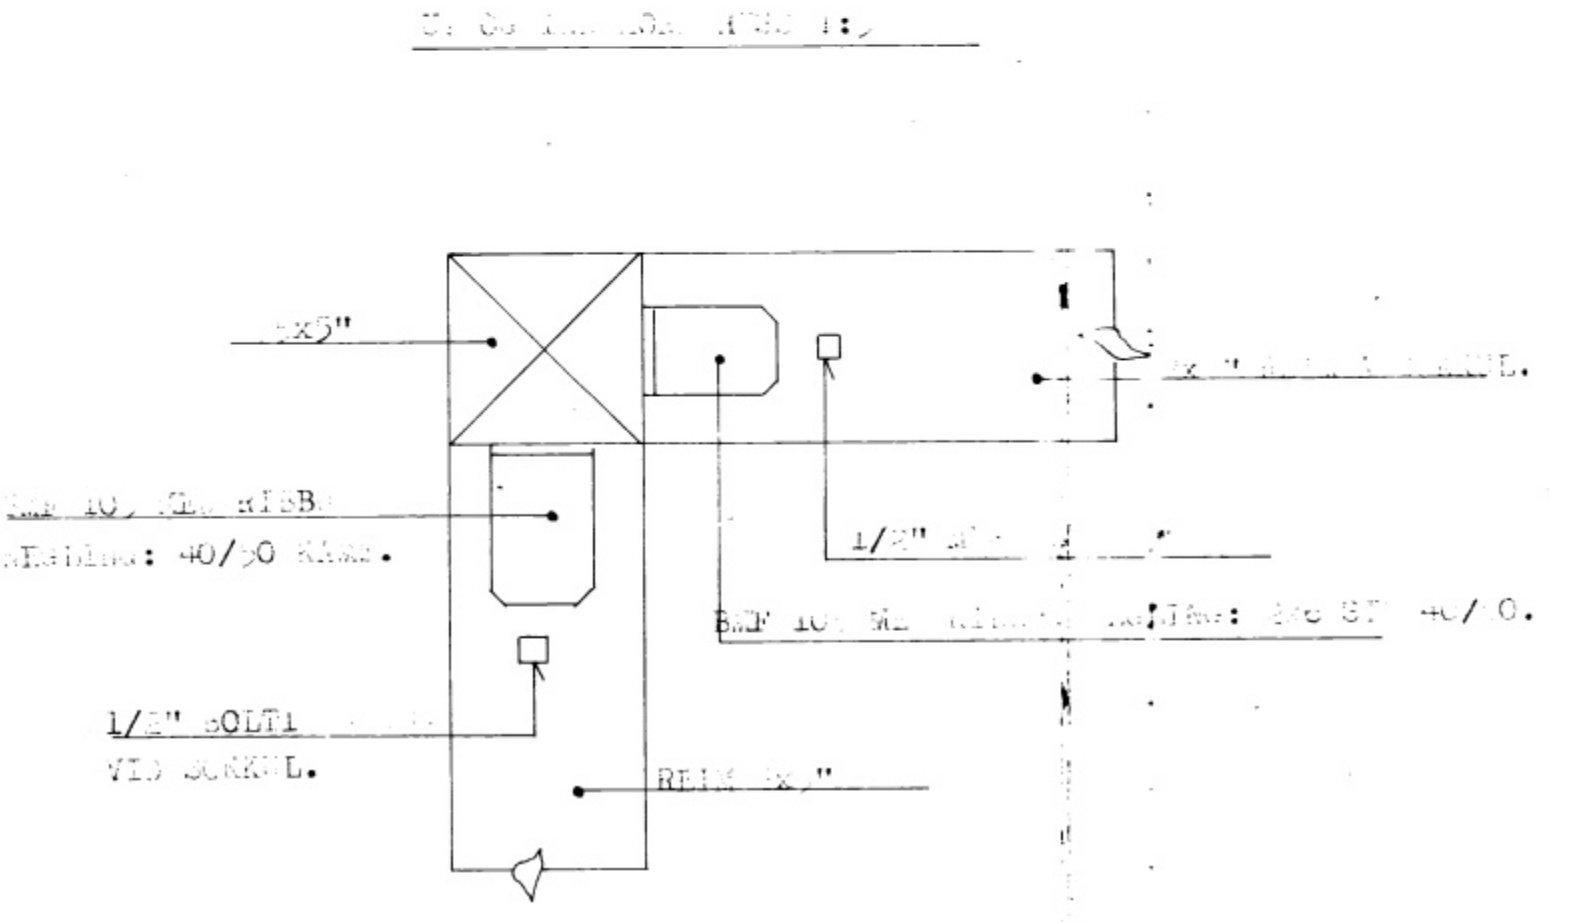
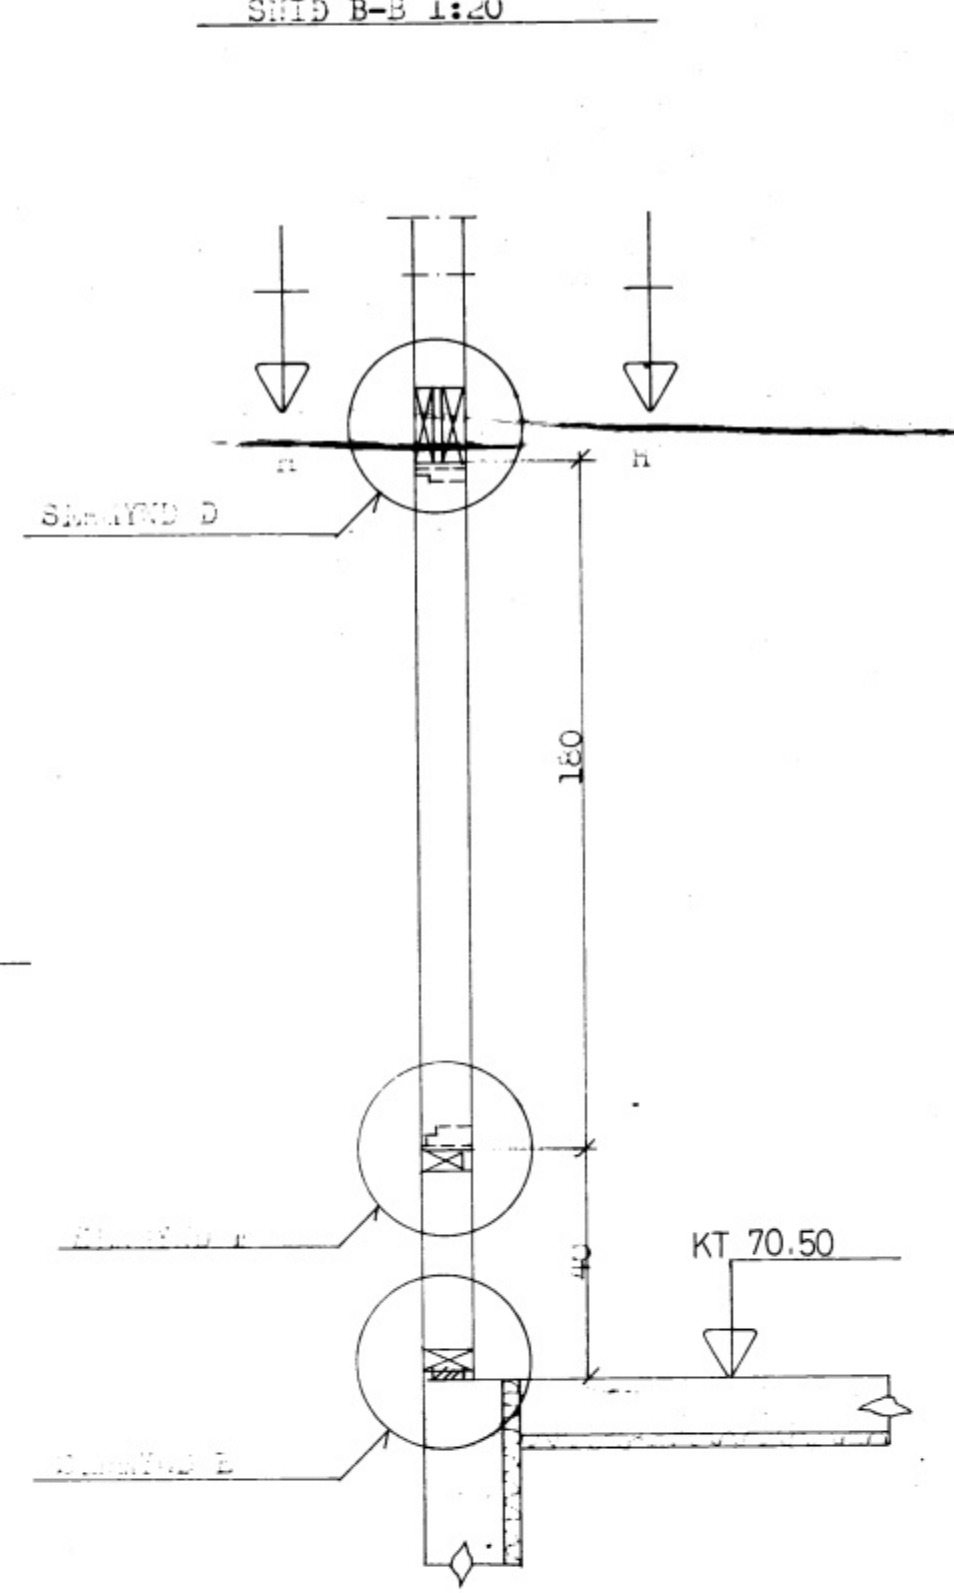
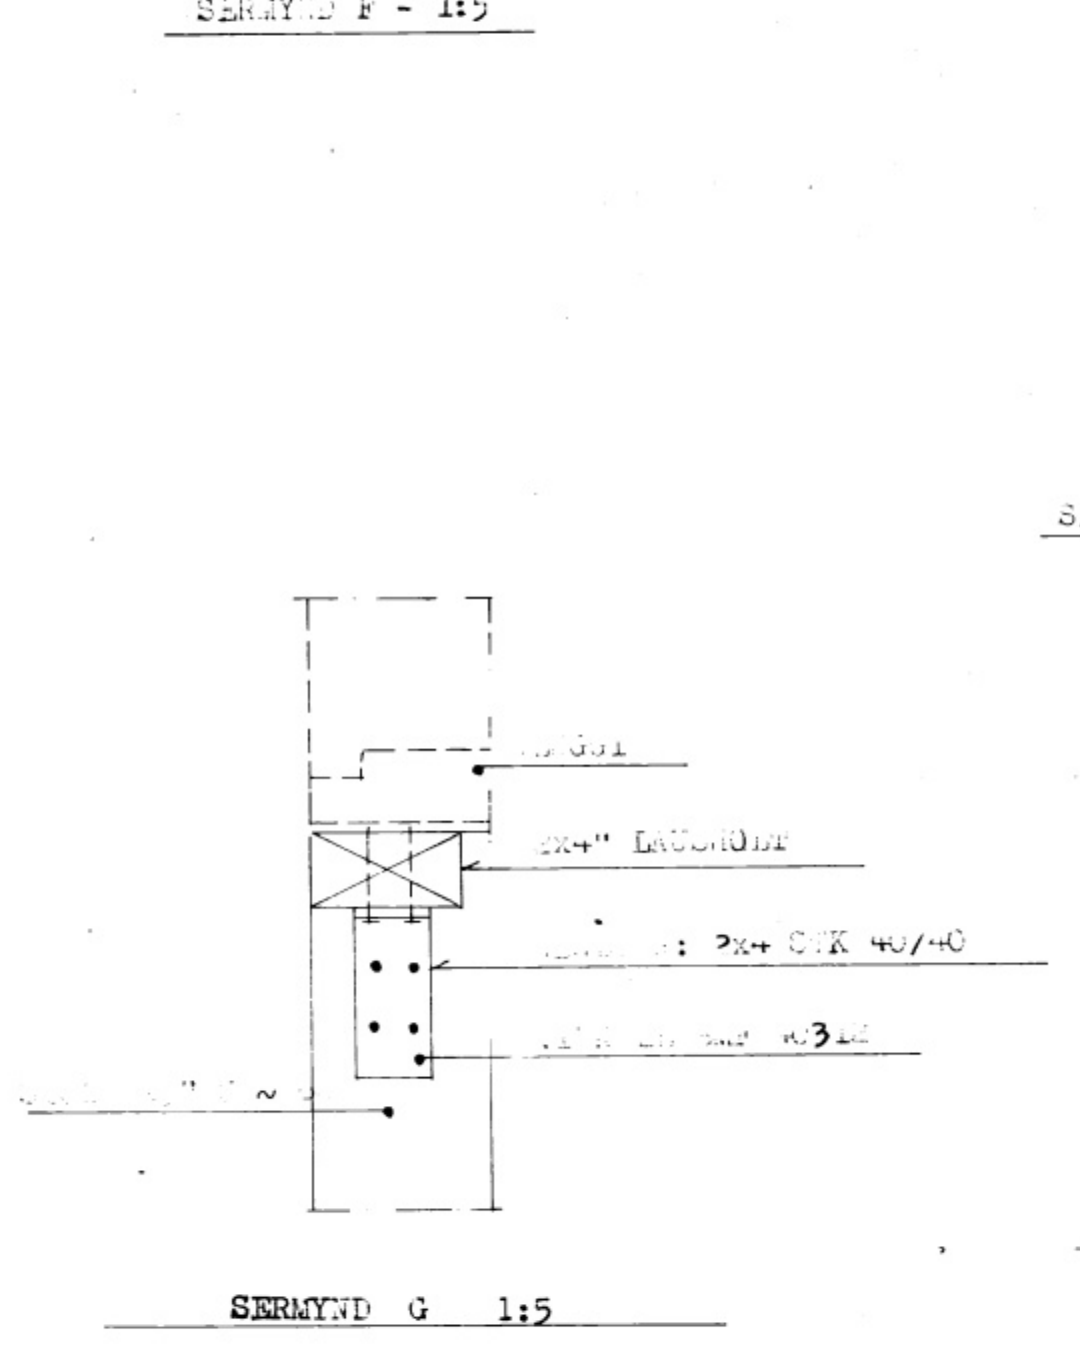
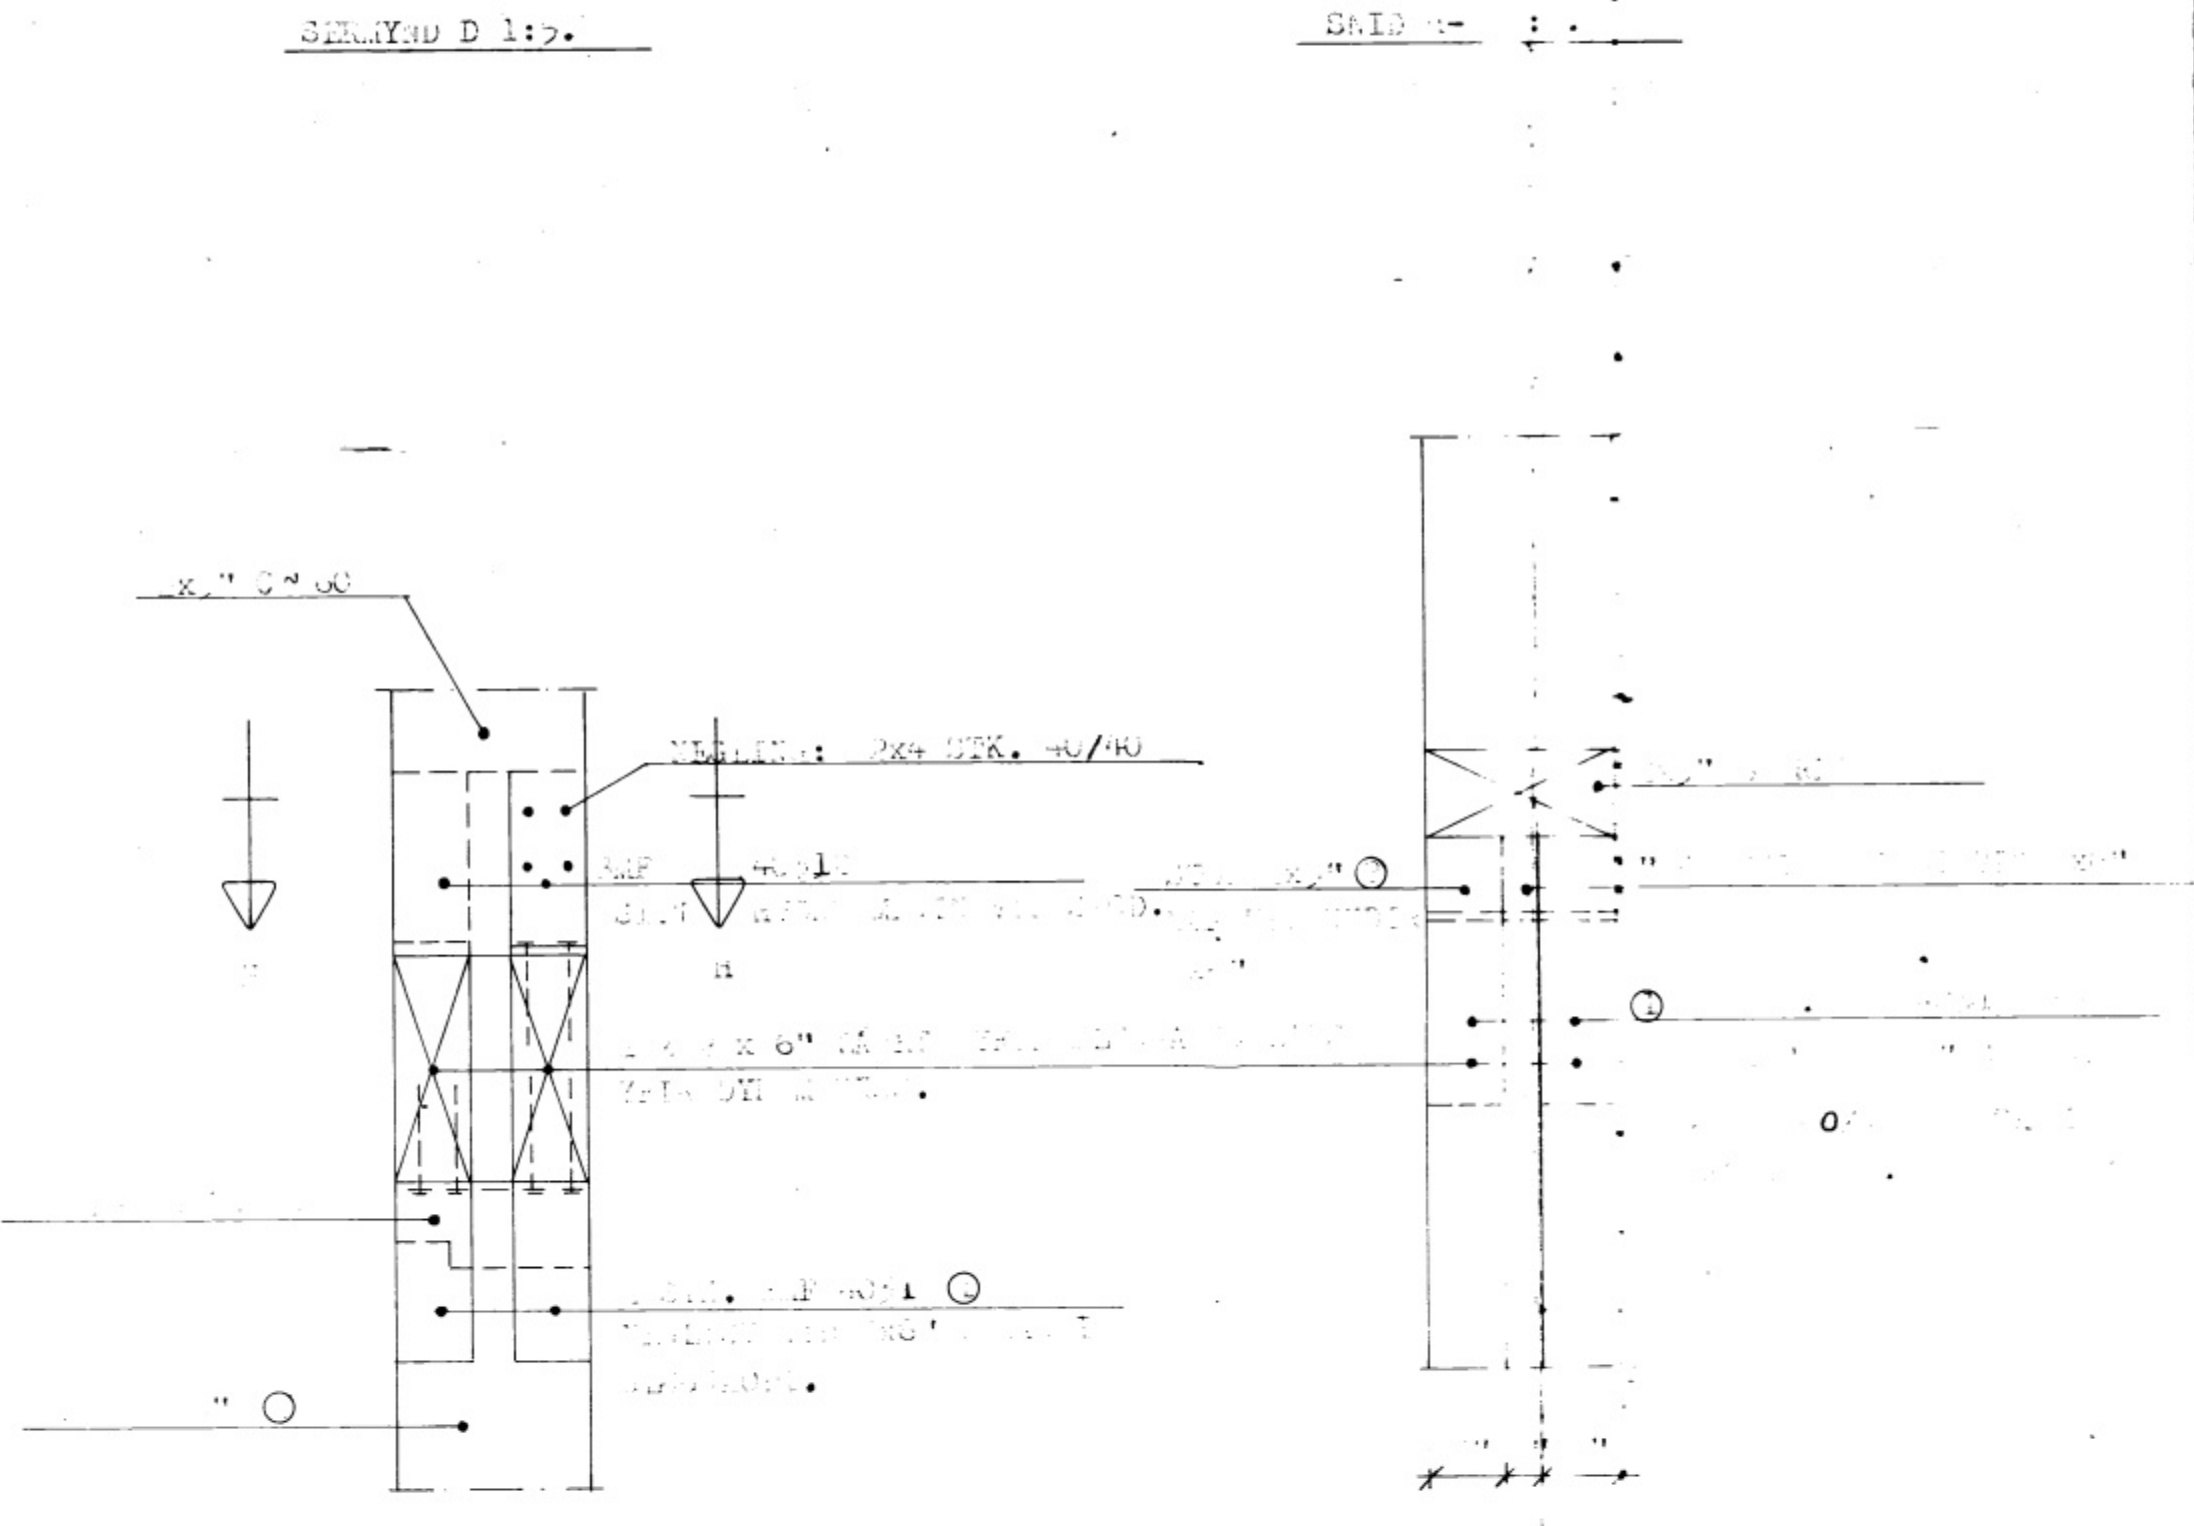
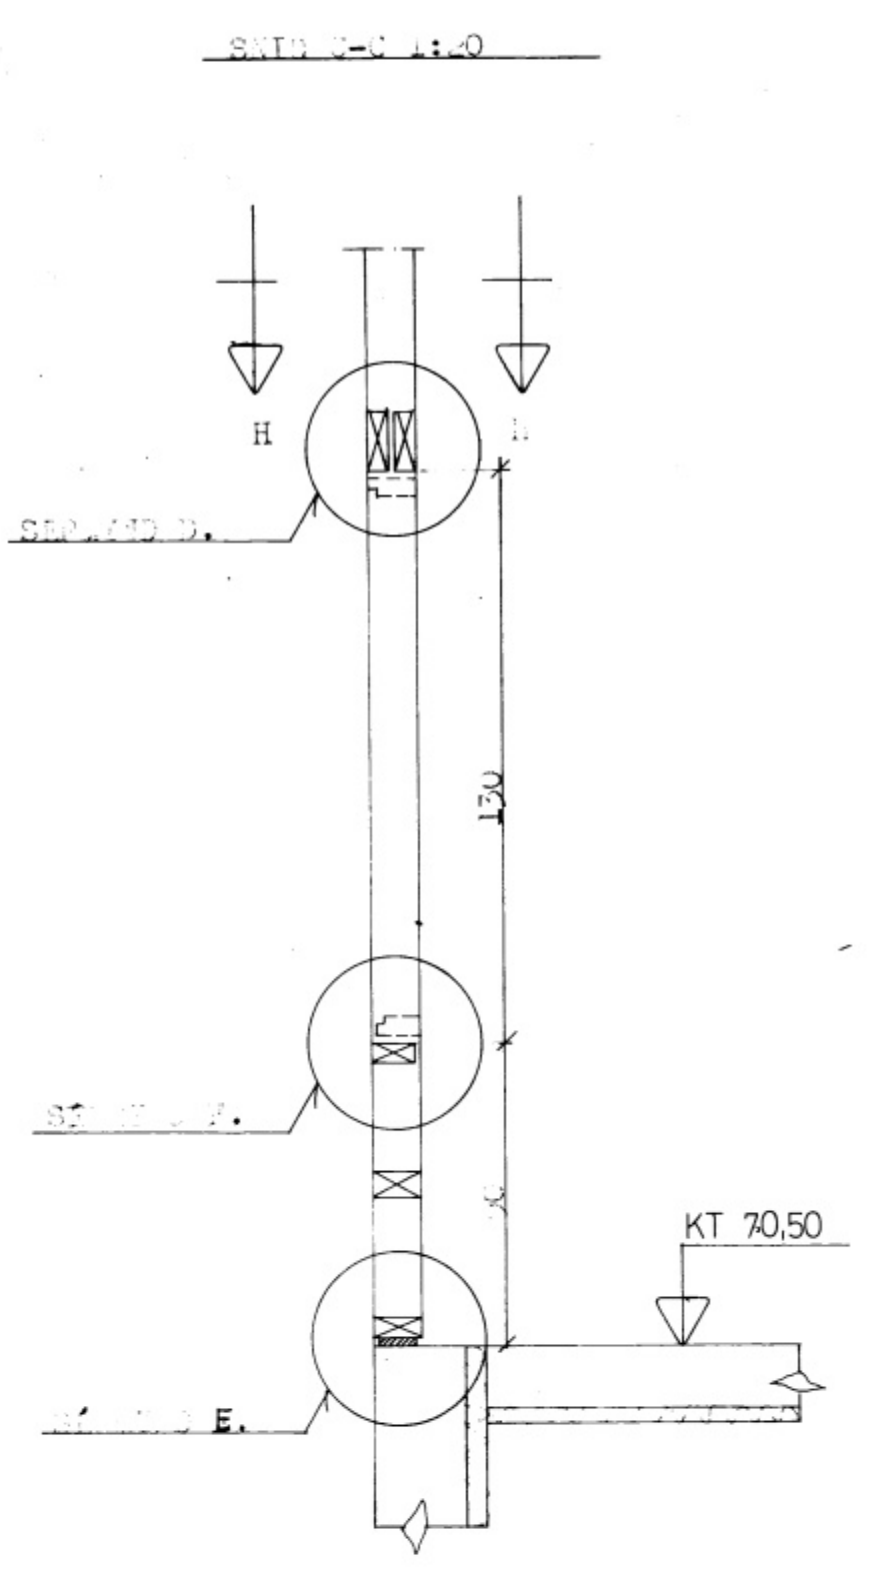
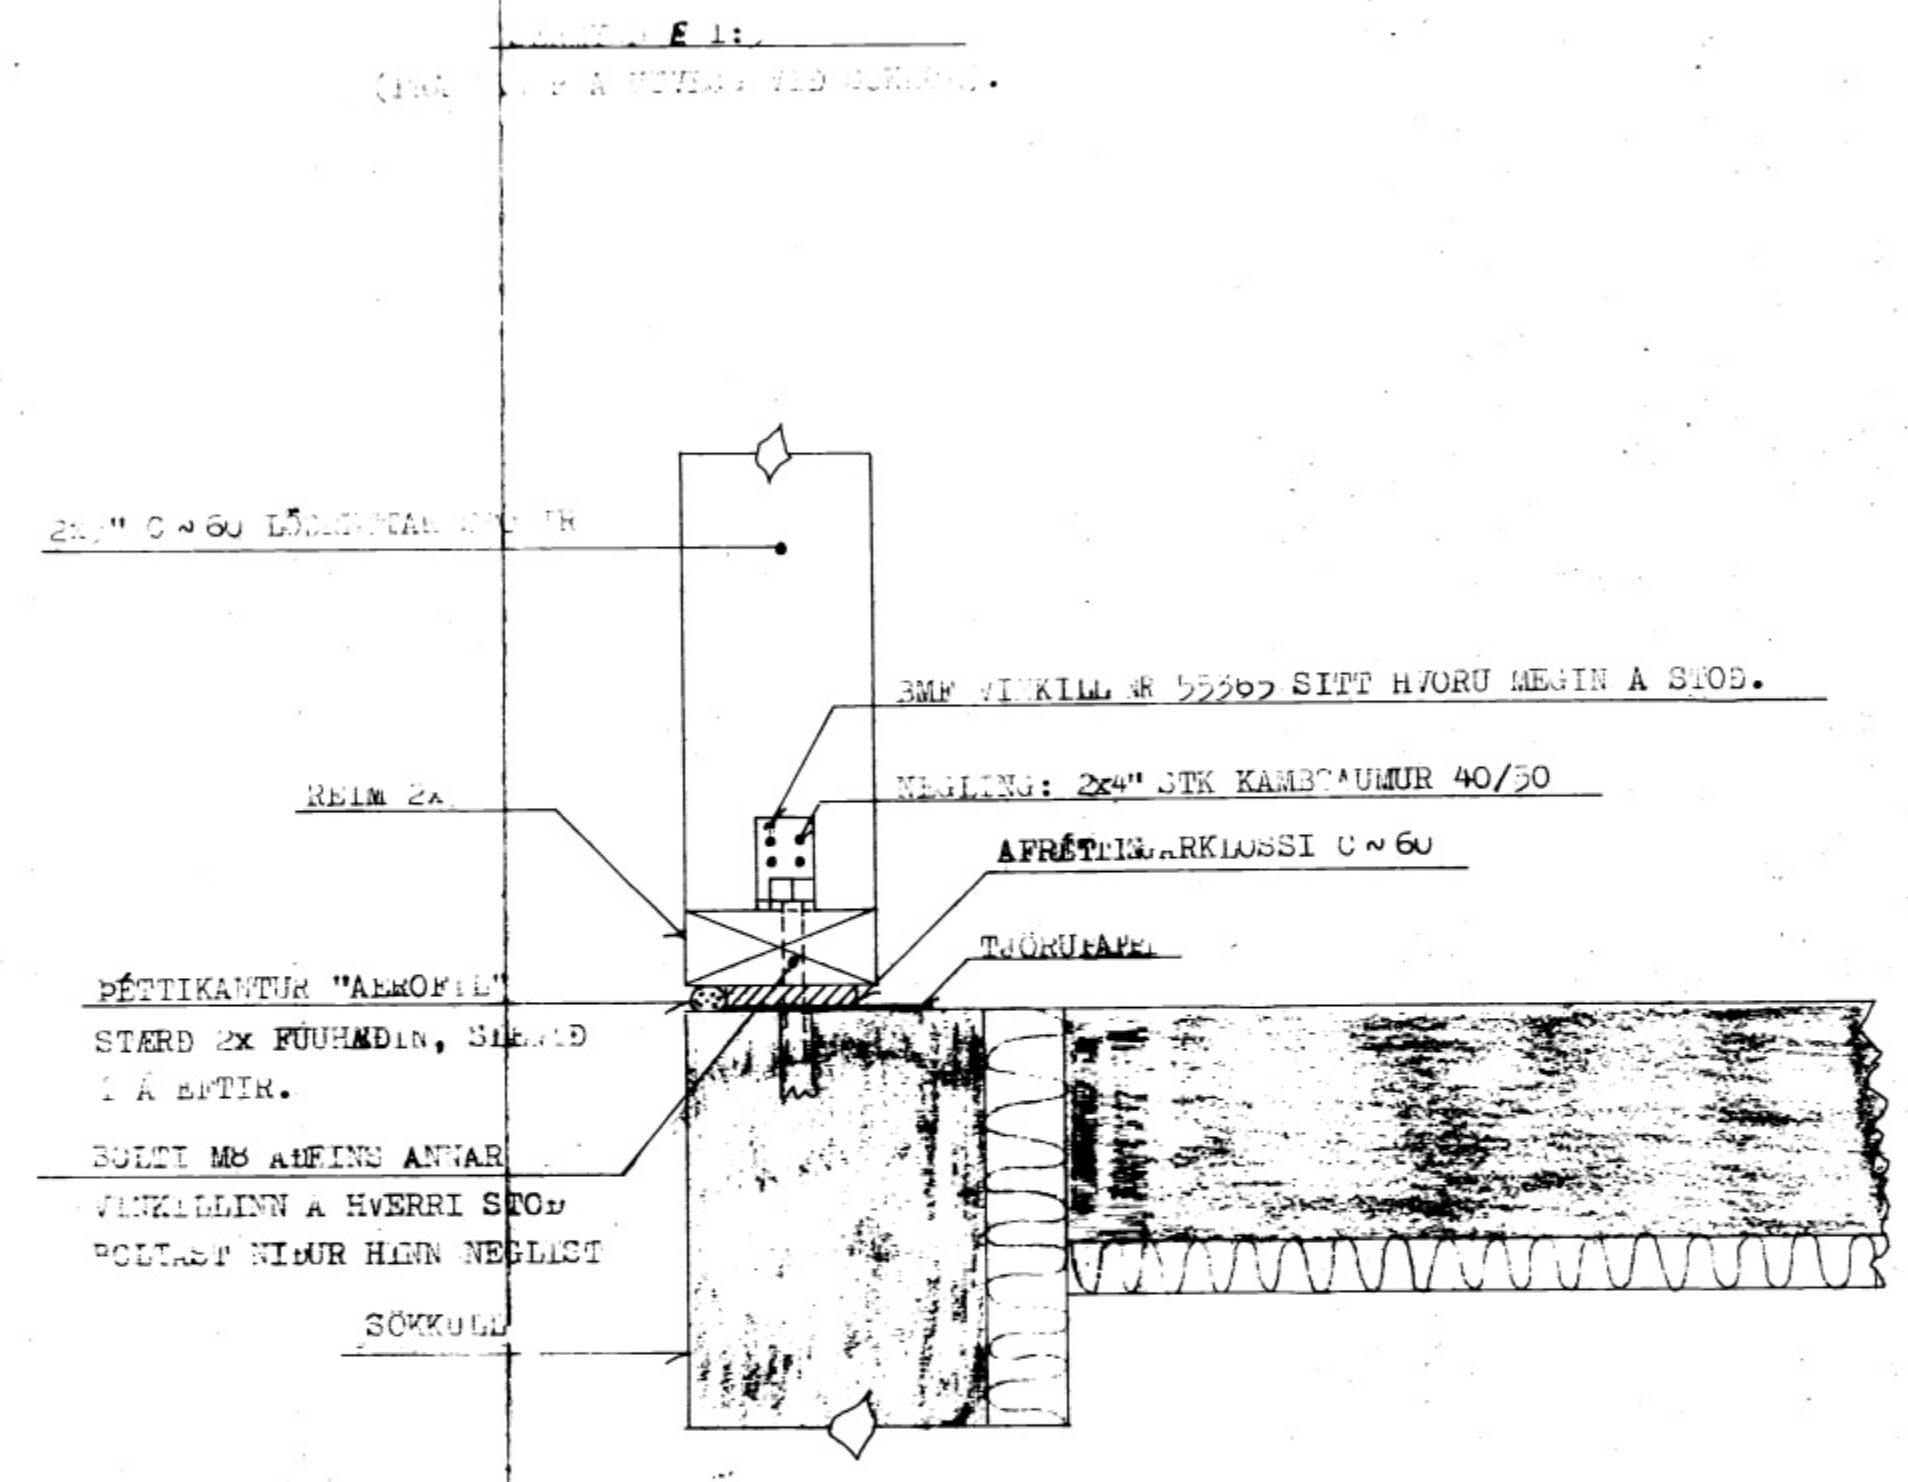
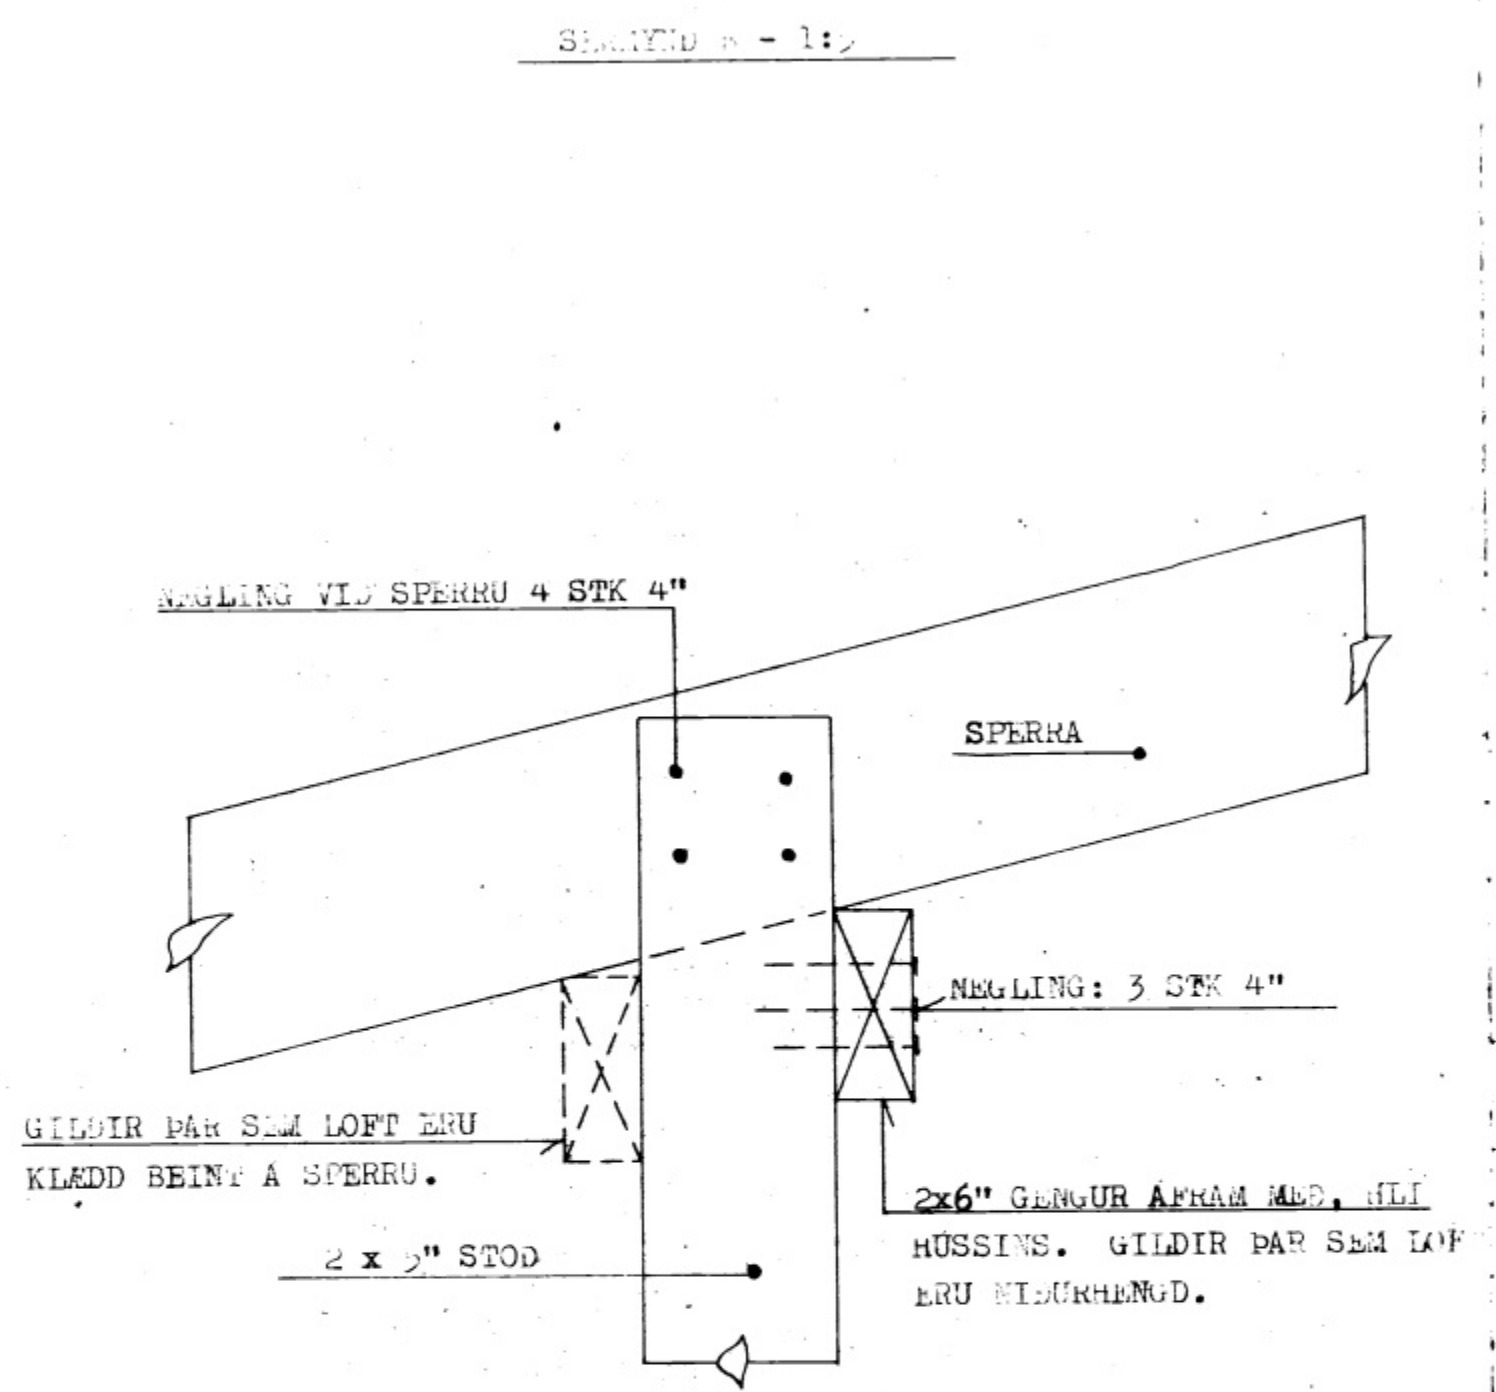


5881

SAMPYKKT I BYGGINGANERND
23.5.80
BYGGINGARILTRUINGARVEFMANNAEYJUM
Gullin Krákur

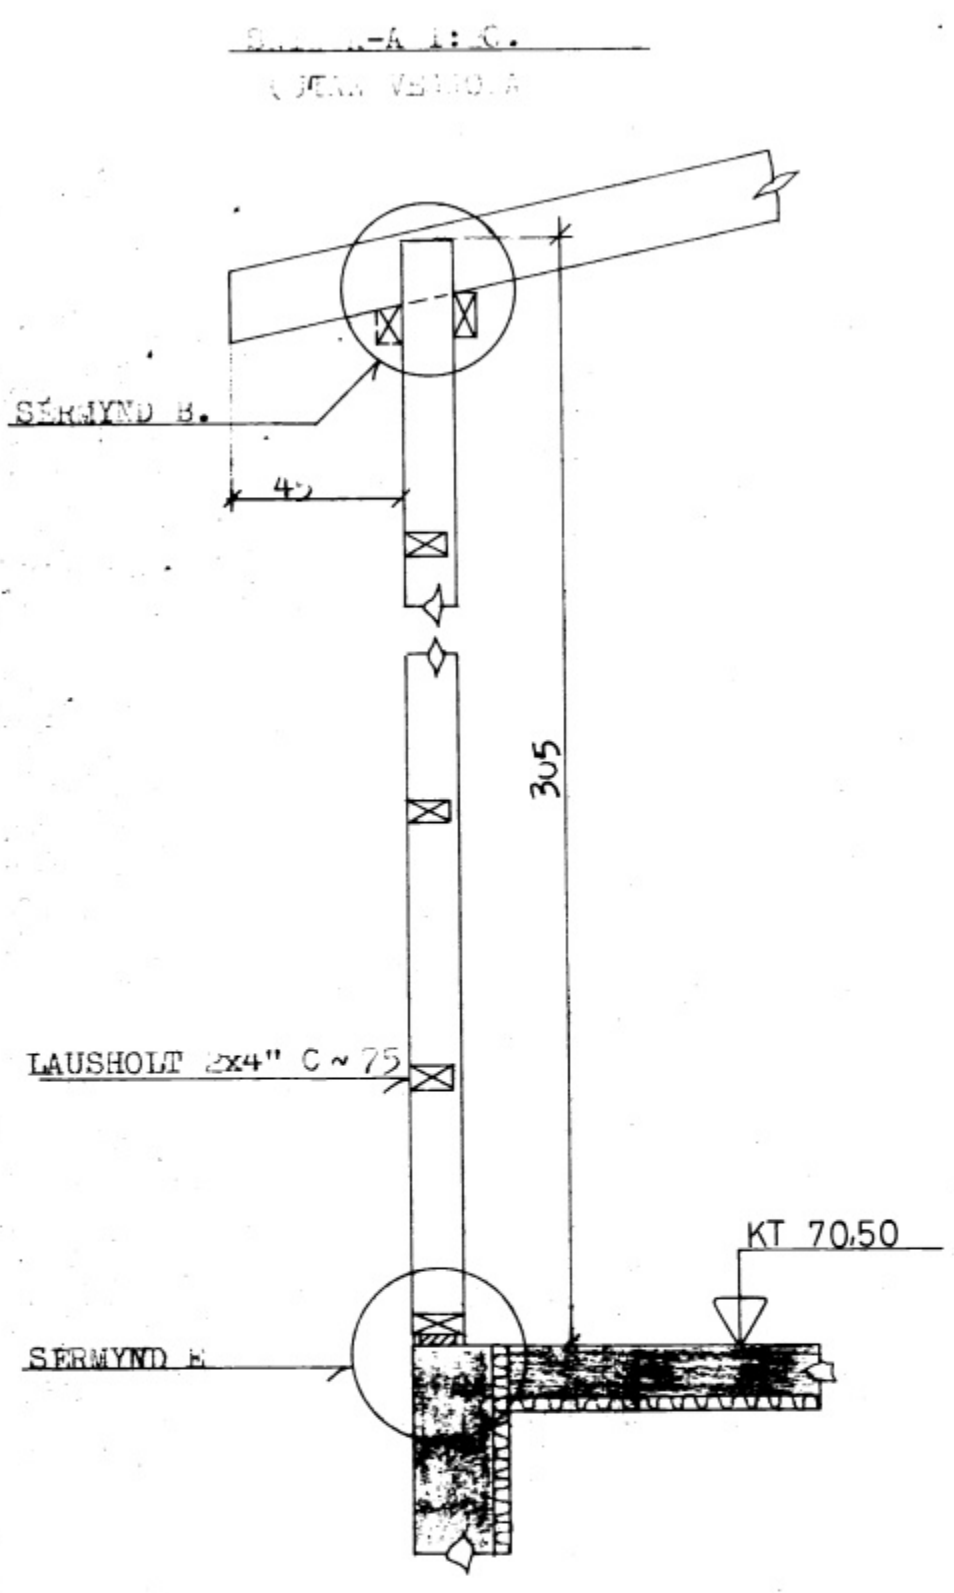

TILVISAÐI
SÍÐMERKINGAR
10A TEIKN. 1.03

VERKEFNI SMÁRAGATA 7	MÁL 1: 20.1:5	DAGS. JULI, 80
TIMBURVIRKI, SÉRMYNDIR.	TEIKN. G.P./M.F.	BR.
SAMP. <i>gp.</i>	REIKN.	VERK NR. 258
GUÐNI ÞÓRDARSON	SKÚLATÚNI 6, 3 hæð.	TEIKN NR. 1,04
		SÍMI 14185