
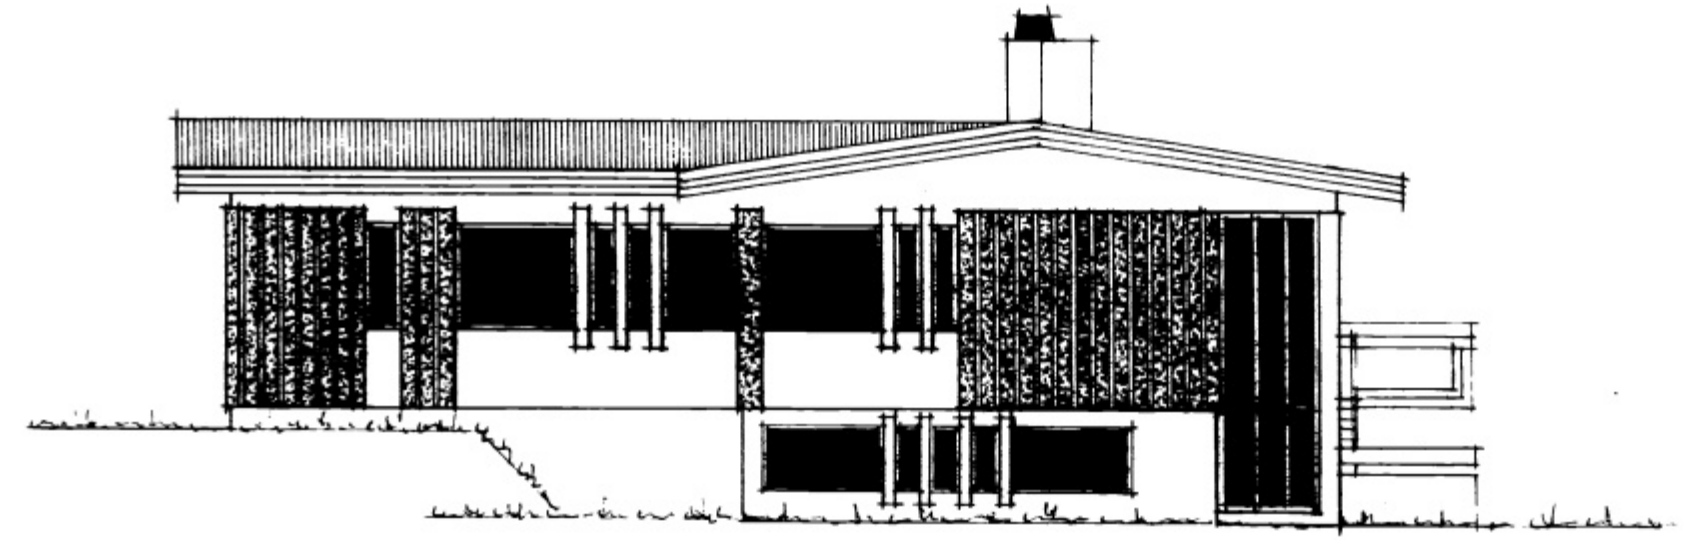
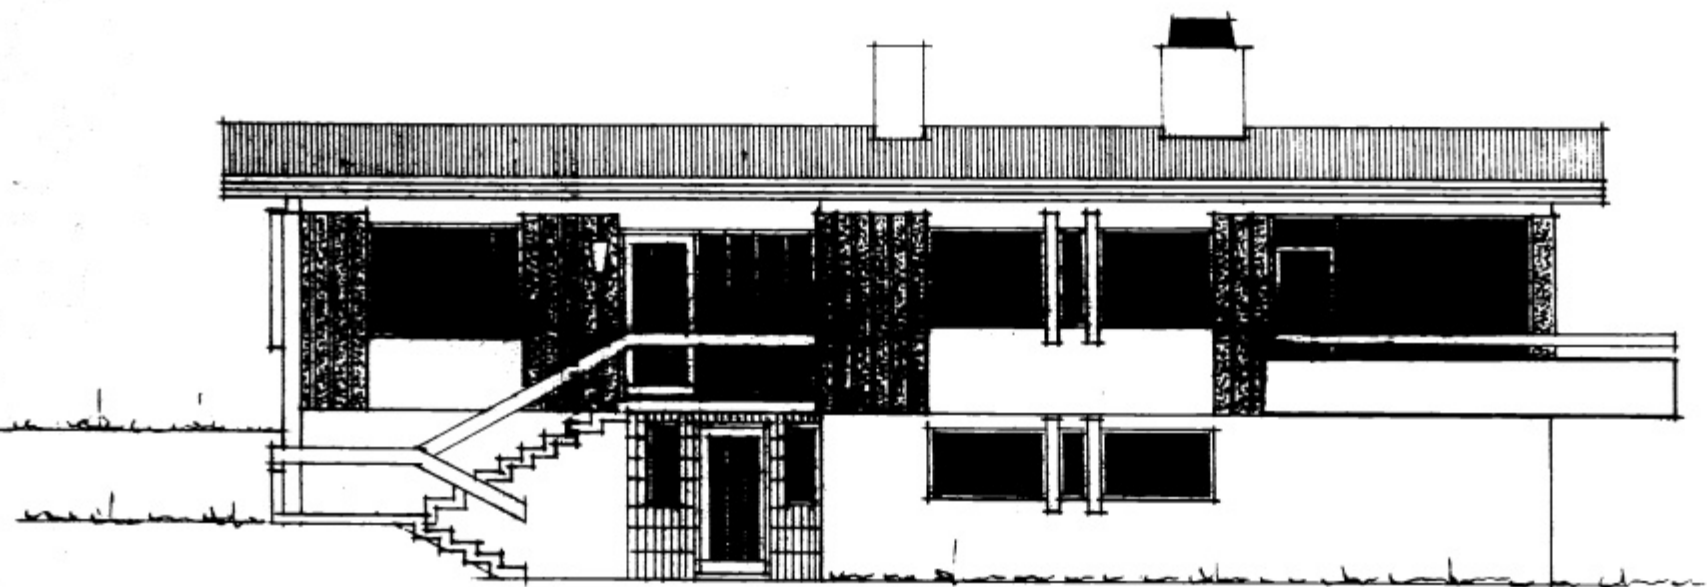
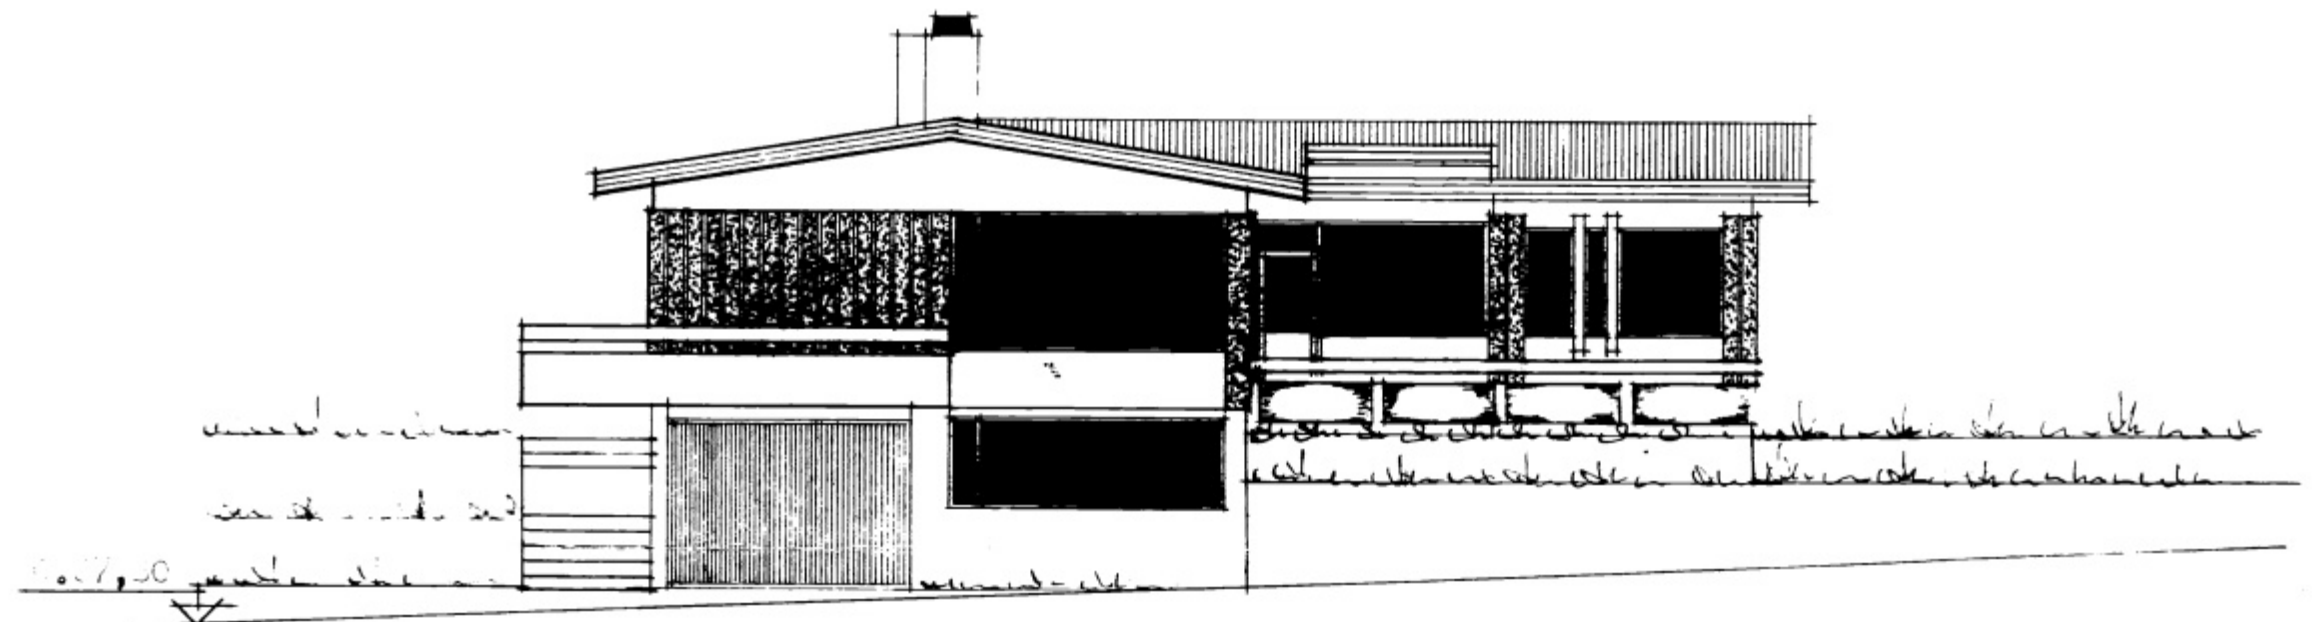


588

SMÁRAGATA NR. 8 VEÐERKILISYJUN 1:100

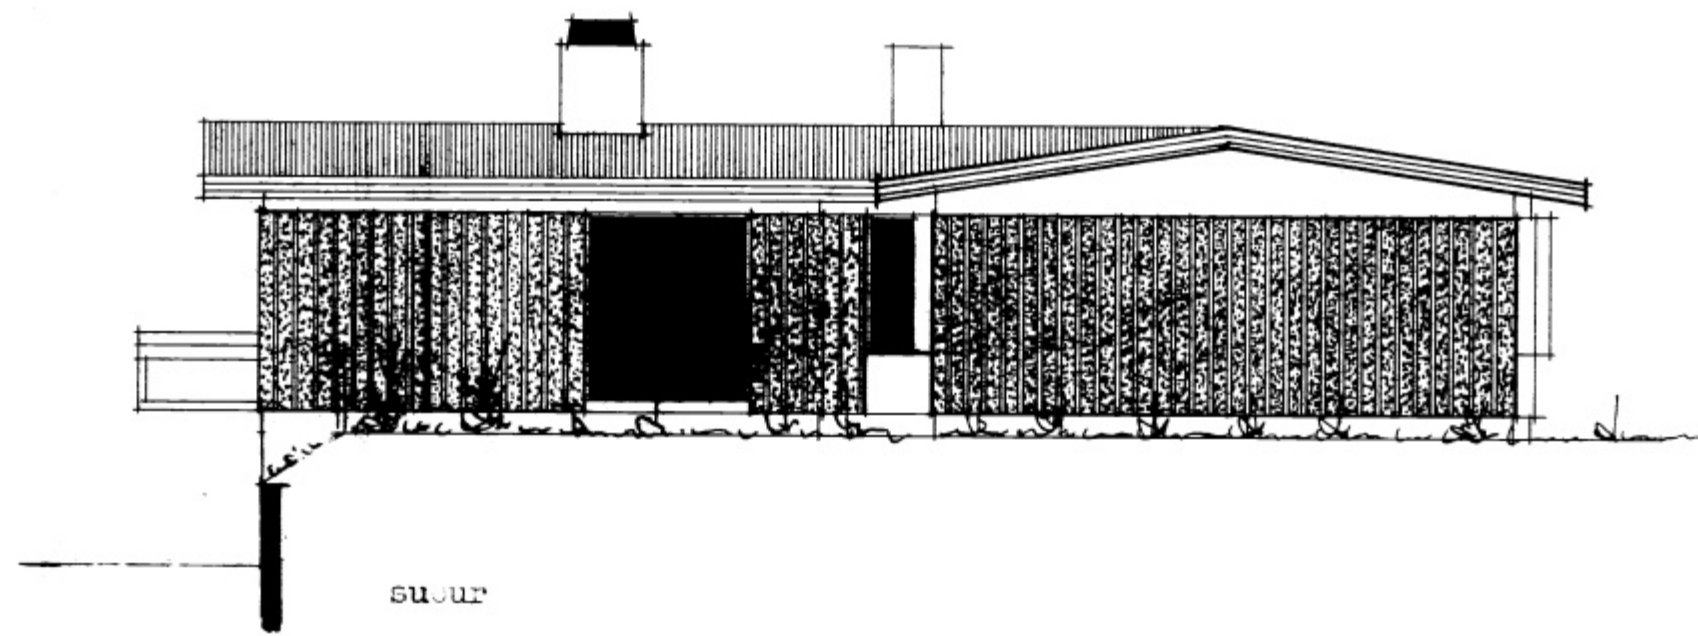

teykjavík í okt. 1974
 Pjartan Sveinsson