




5916

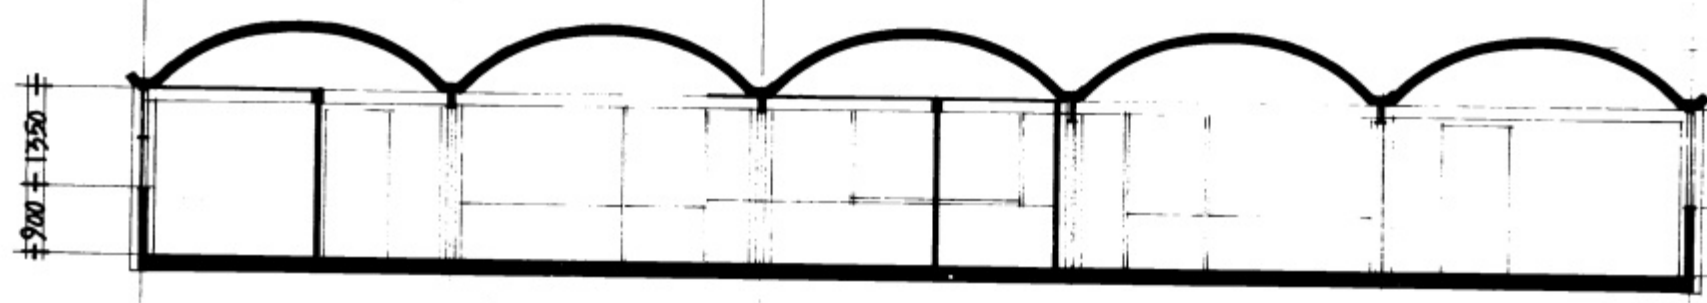


SNITT A-A

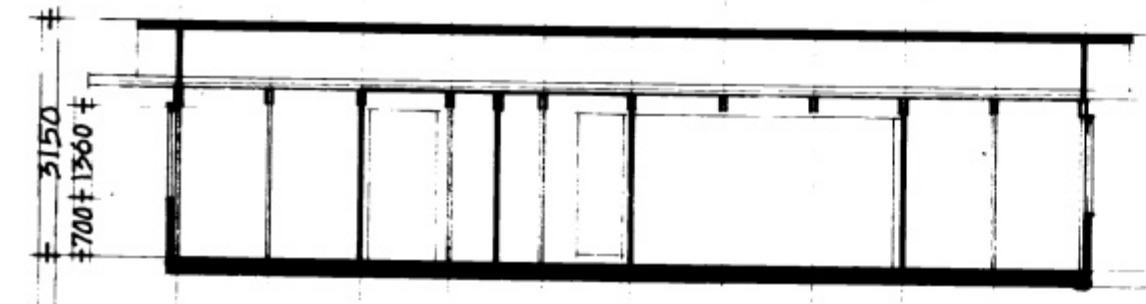

SNITT B-B

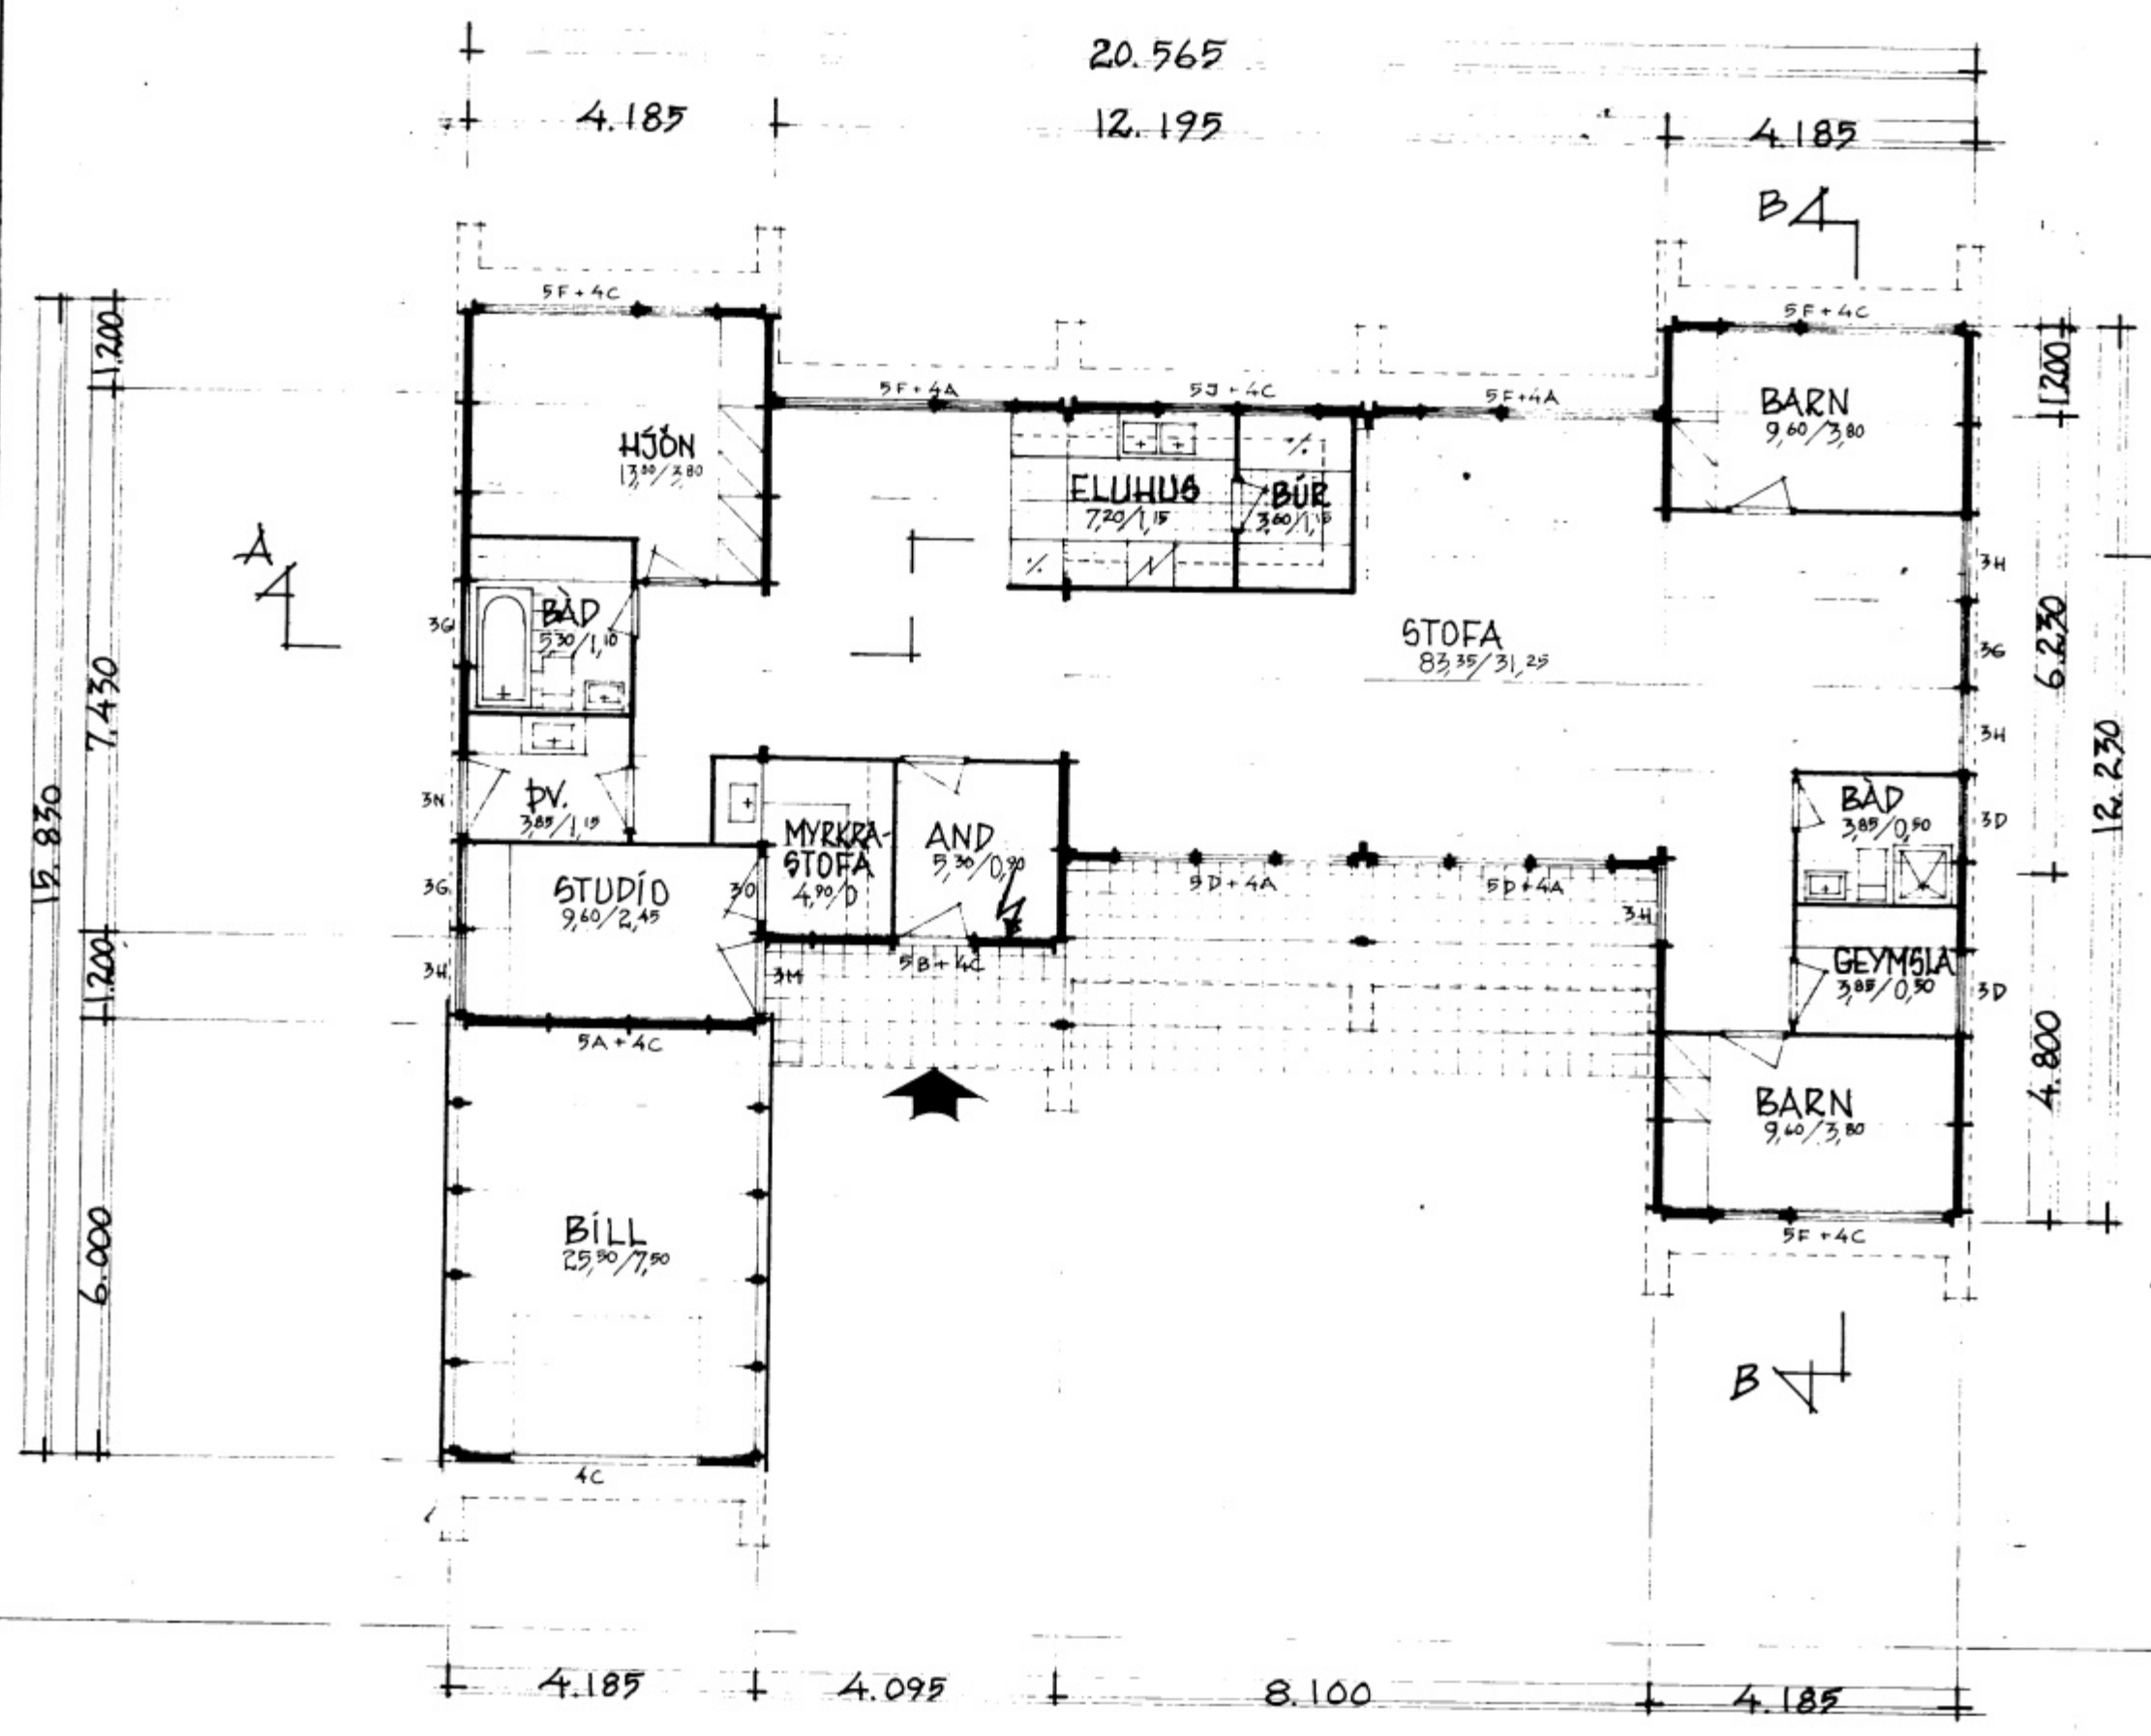

PLAN MÅL 1:100

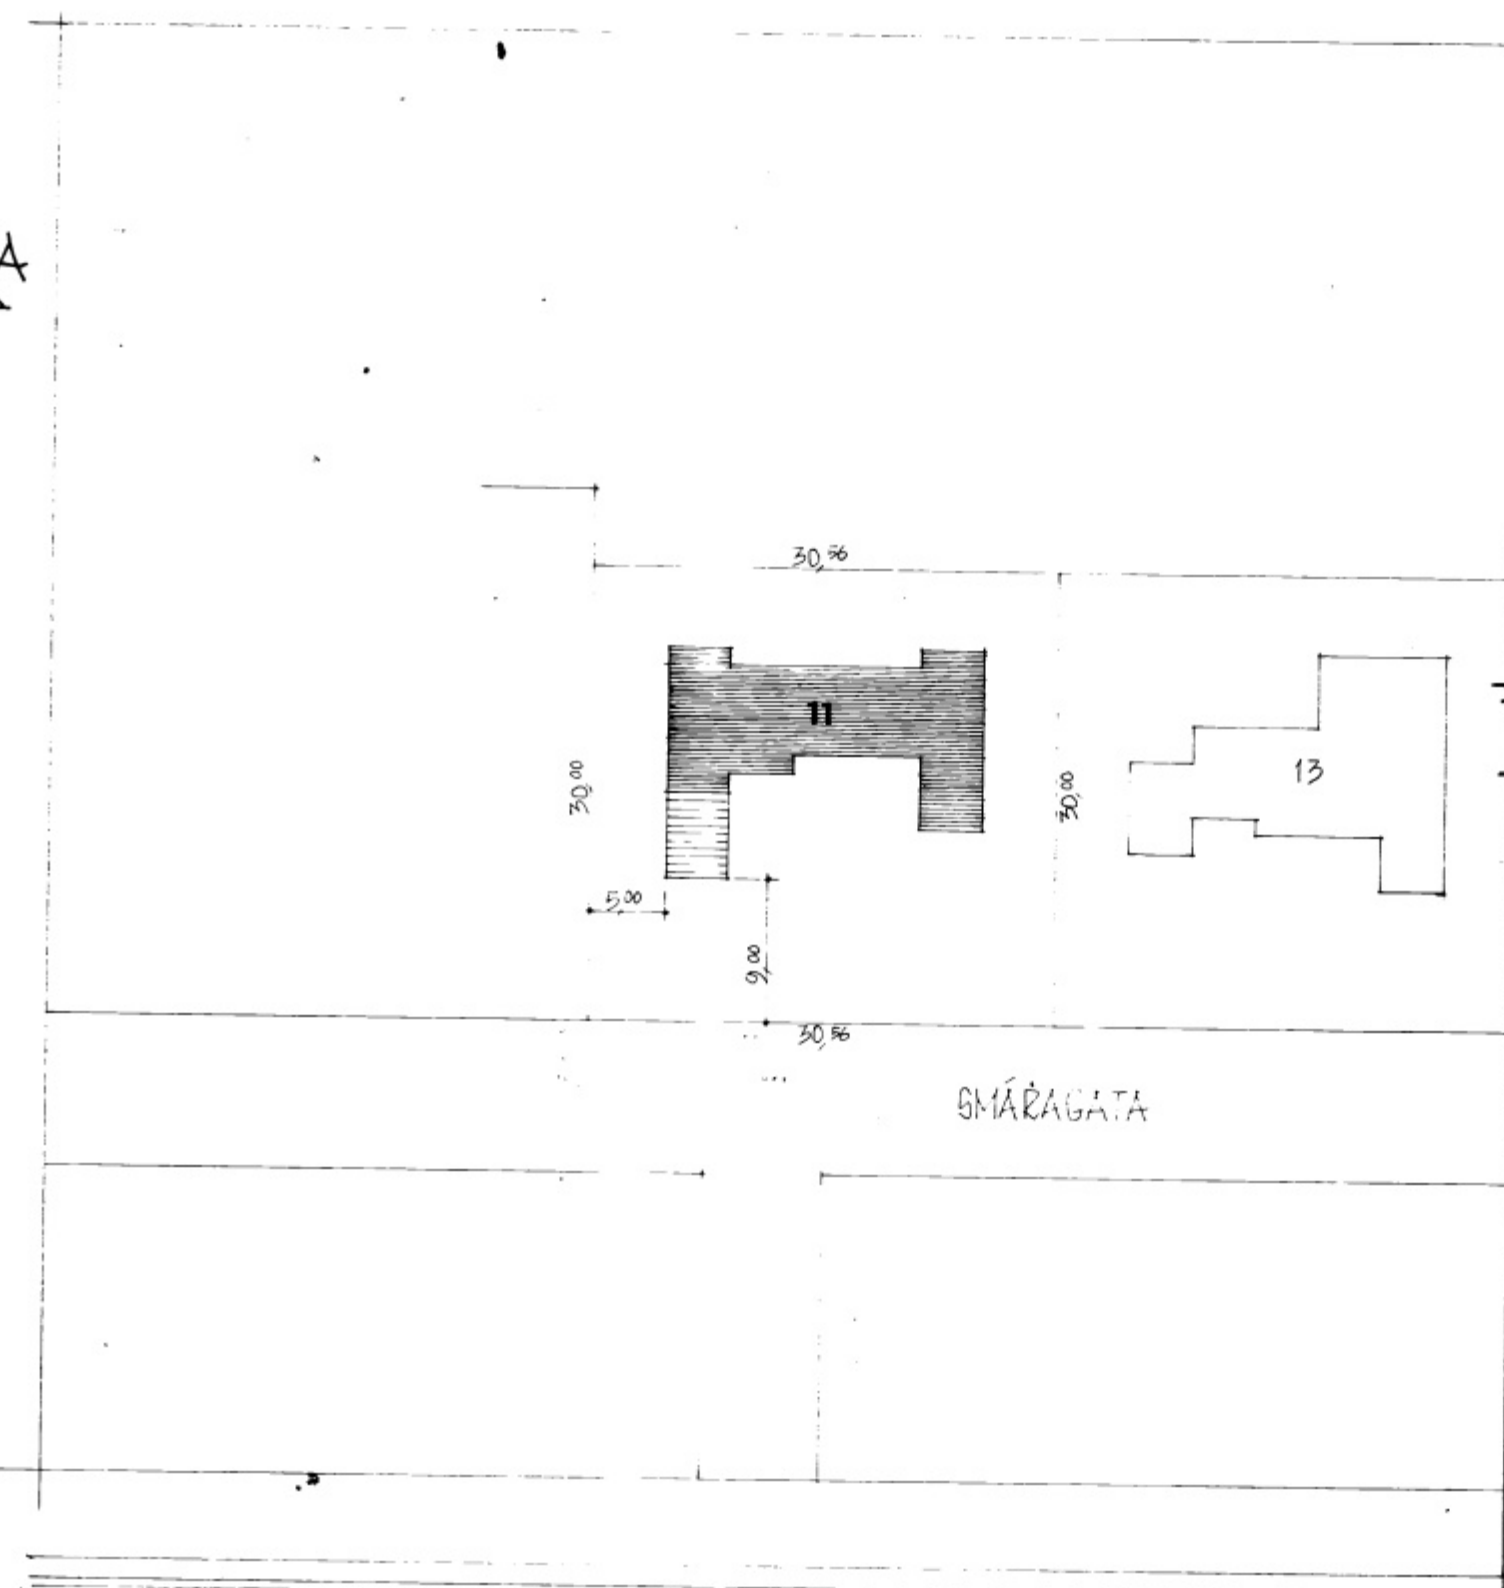

SITUATIONSPLAN MÅL 1:500 (AESTØRUMYND)

SUN HOUSE AS LTD

ENERGOLÍG JONASSON, VESTMANNAEYAR

PLAN - SNITT MÅL 1:100 SITUATIONSPLAN MÅL 1:500

BR. AREAL = 199,45 M² DATO: 3.5.-74

182-1