




1. HÆÐ

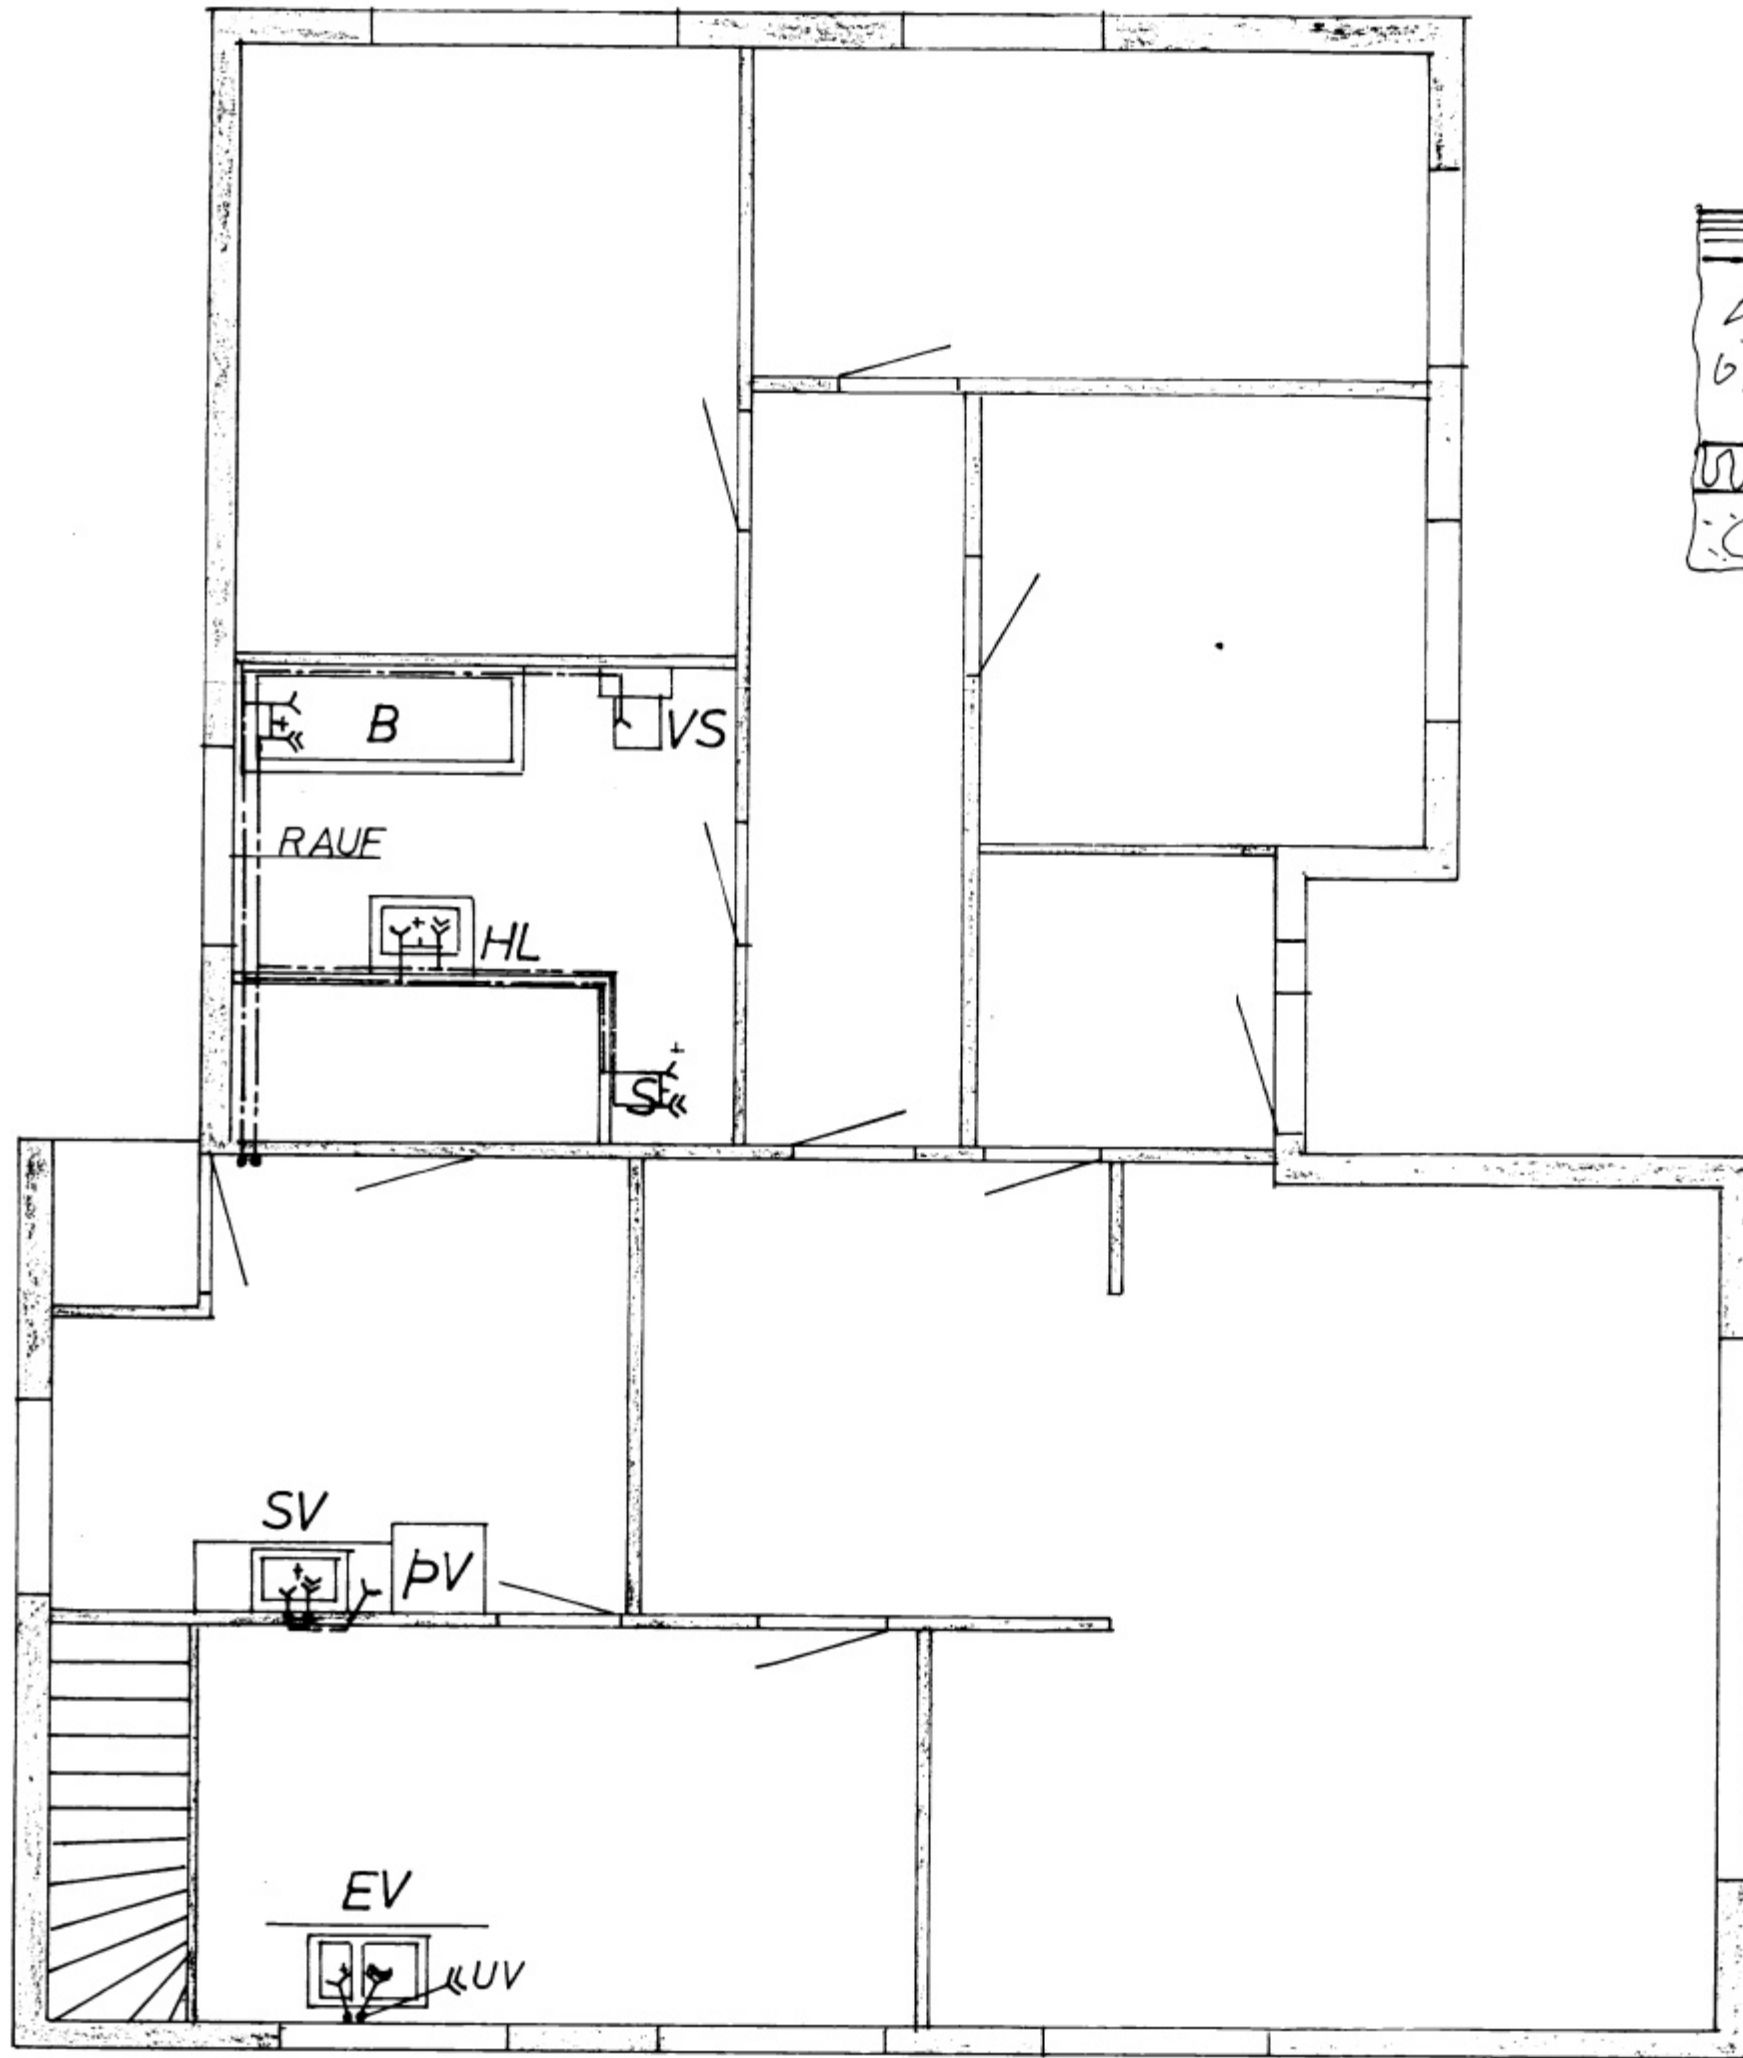



SKYRINGAR
SJÁ TEIKN. NR 01-03-76

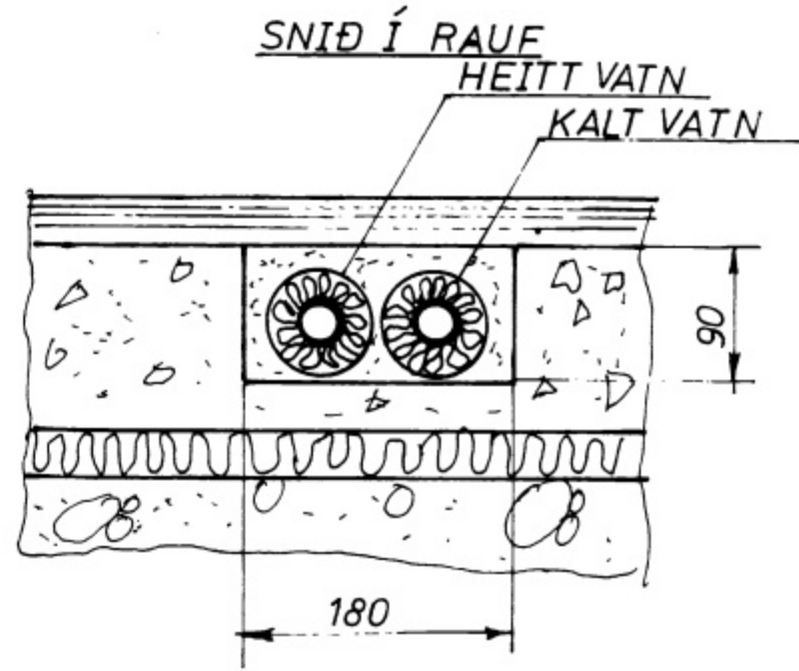

KJALLARI

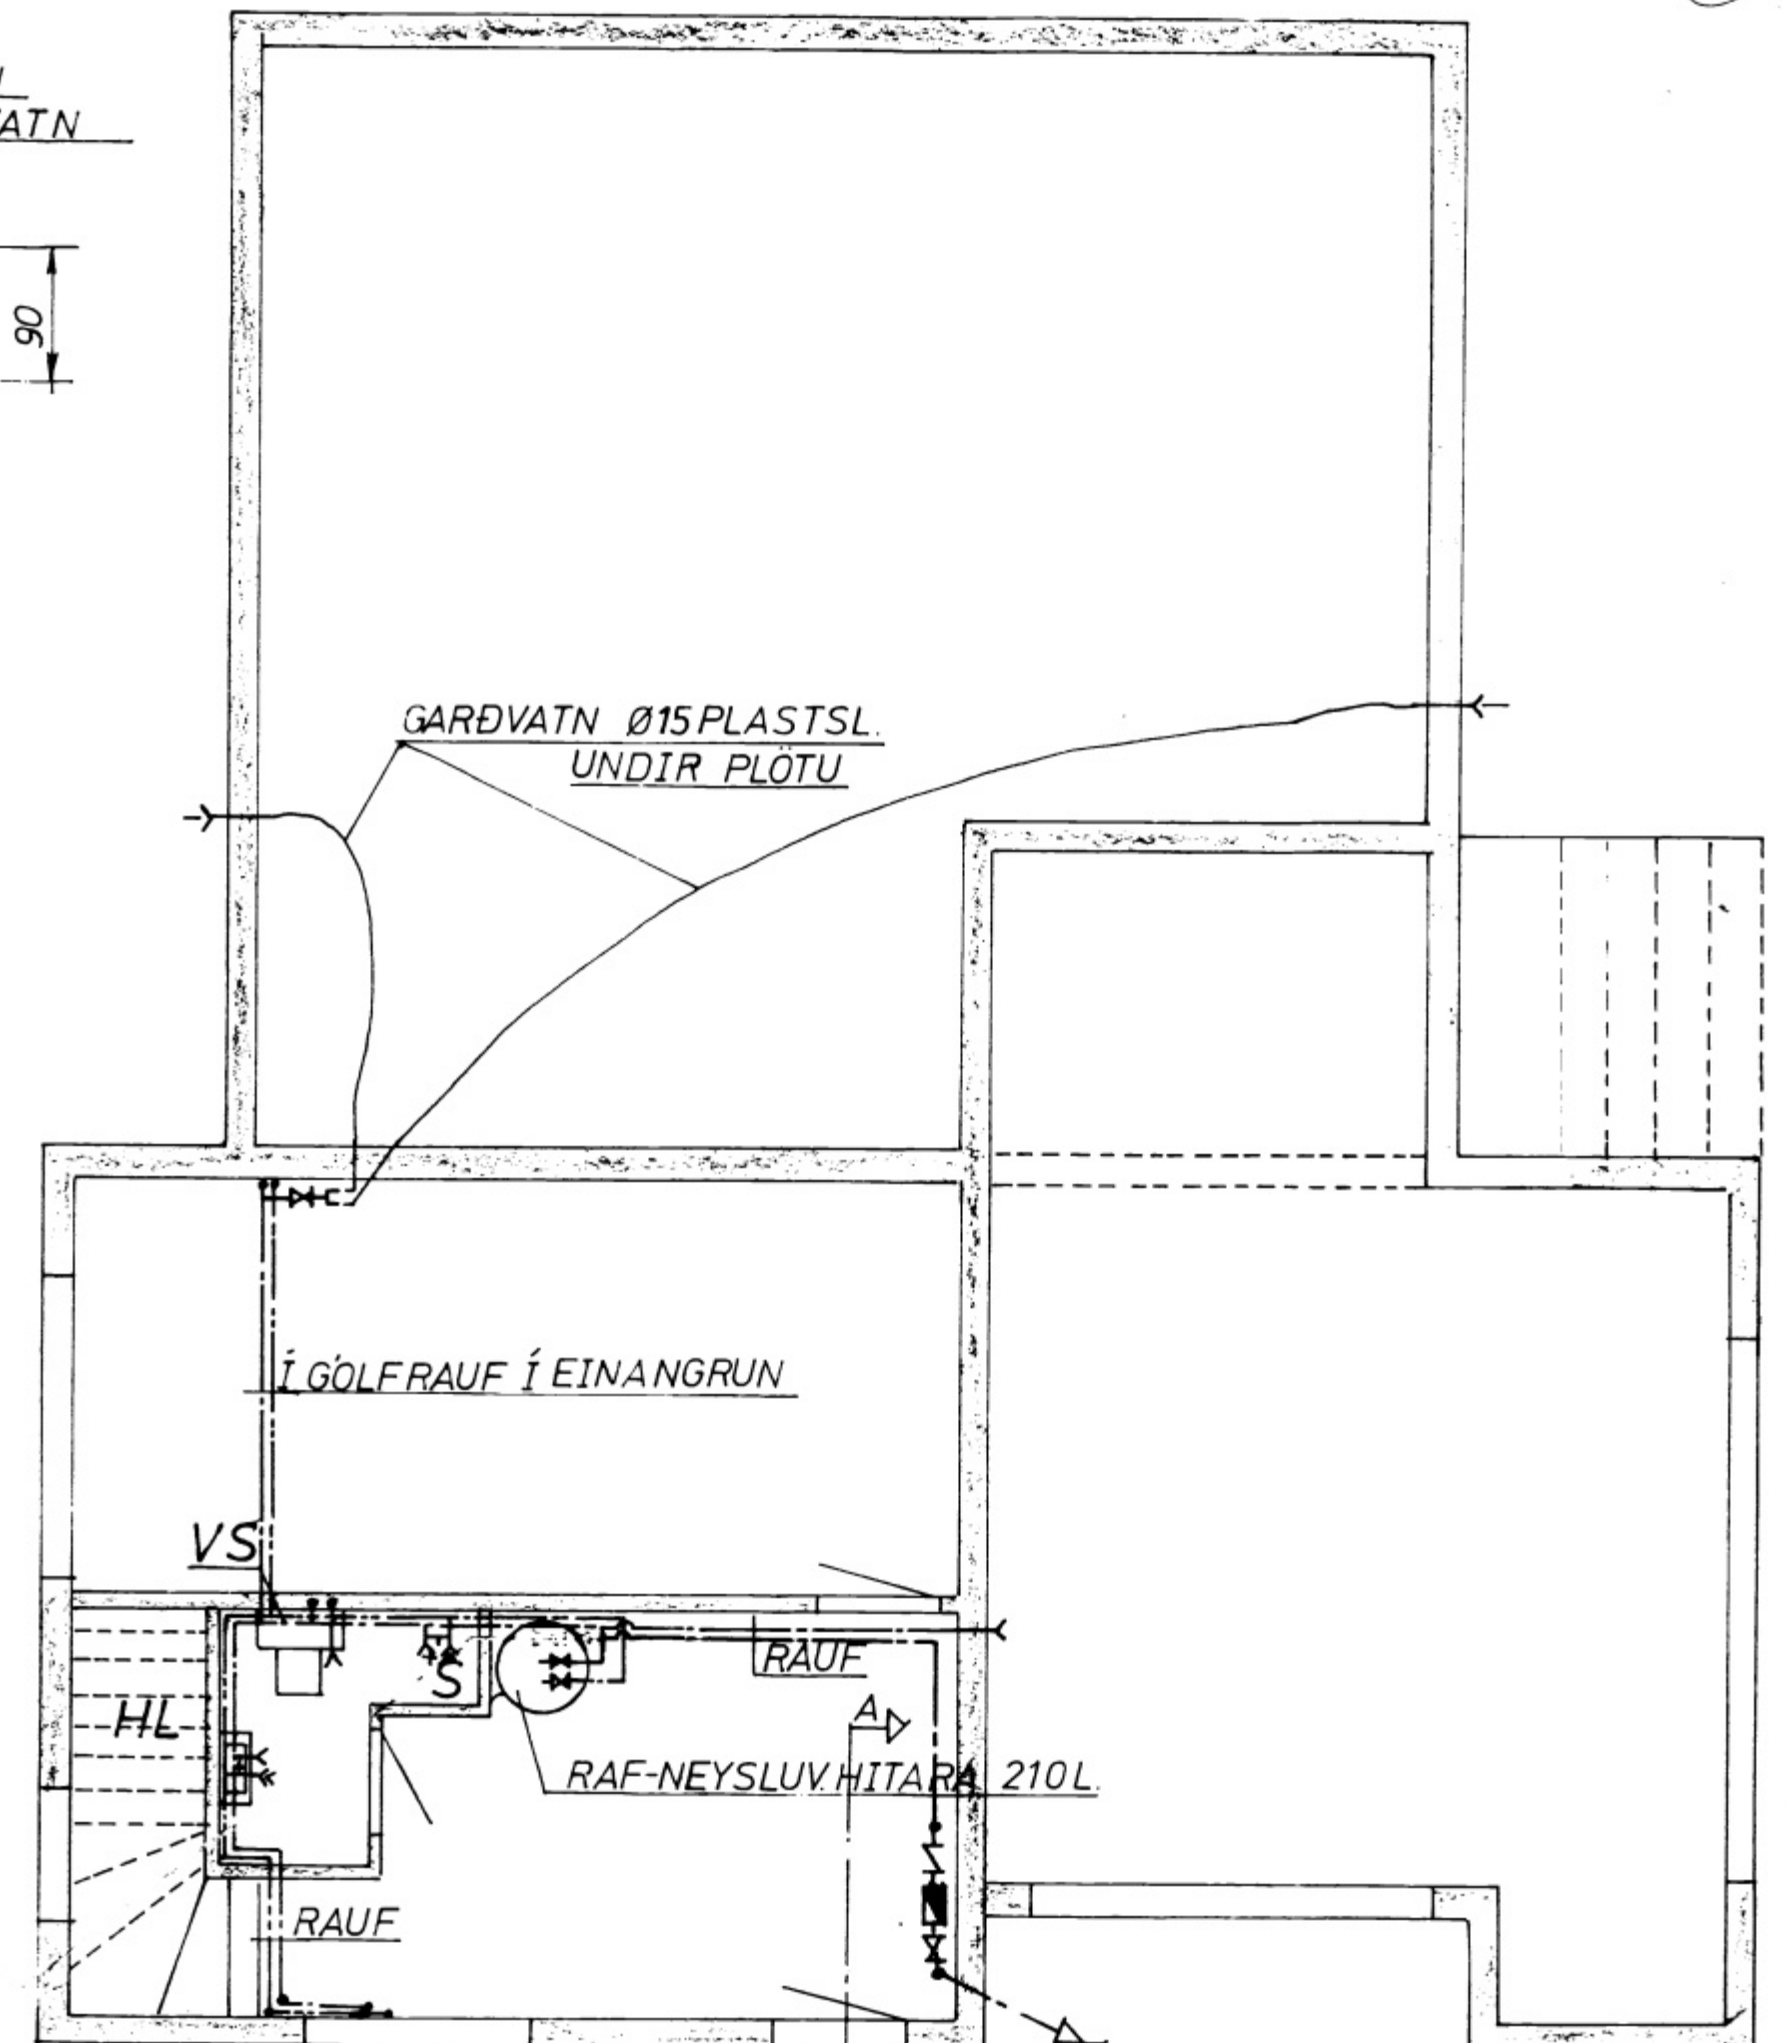

TENGIMYND 1:500

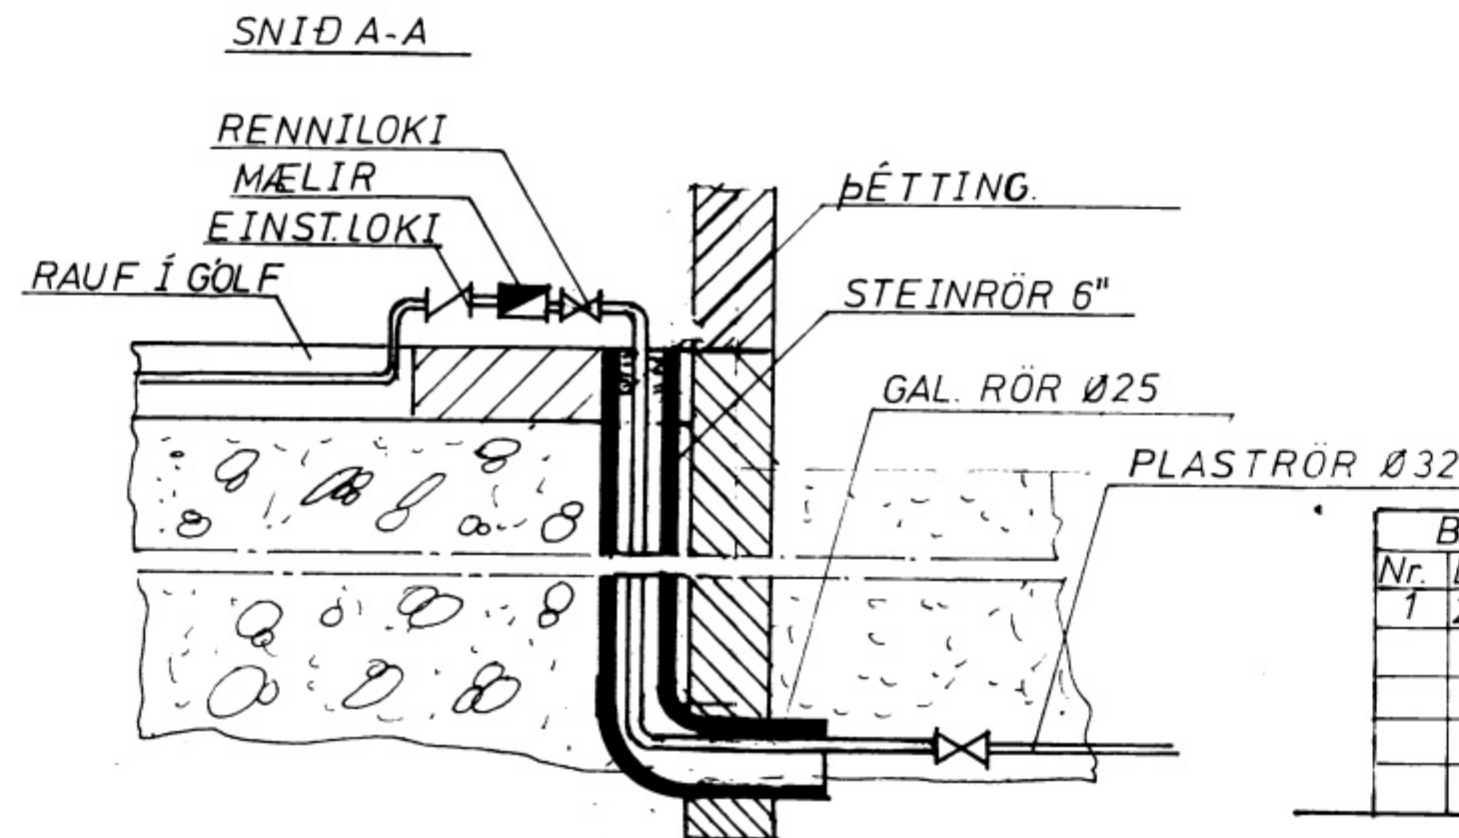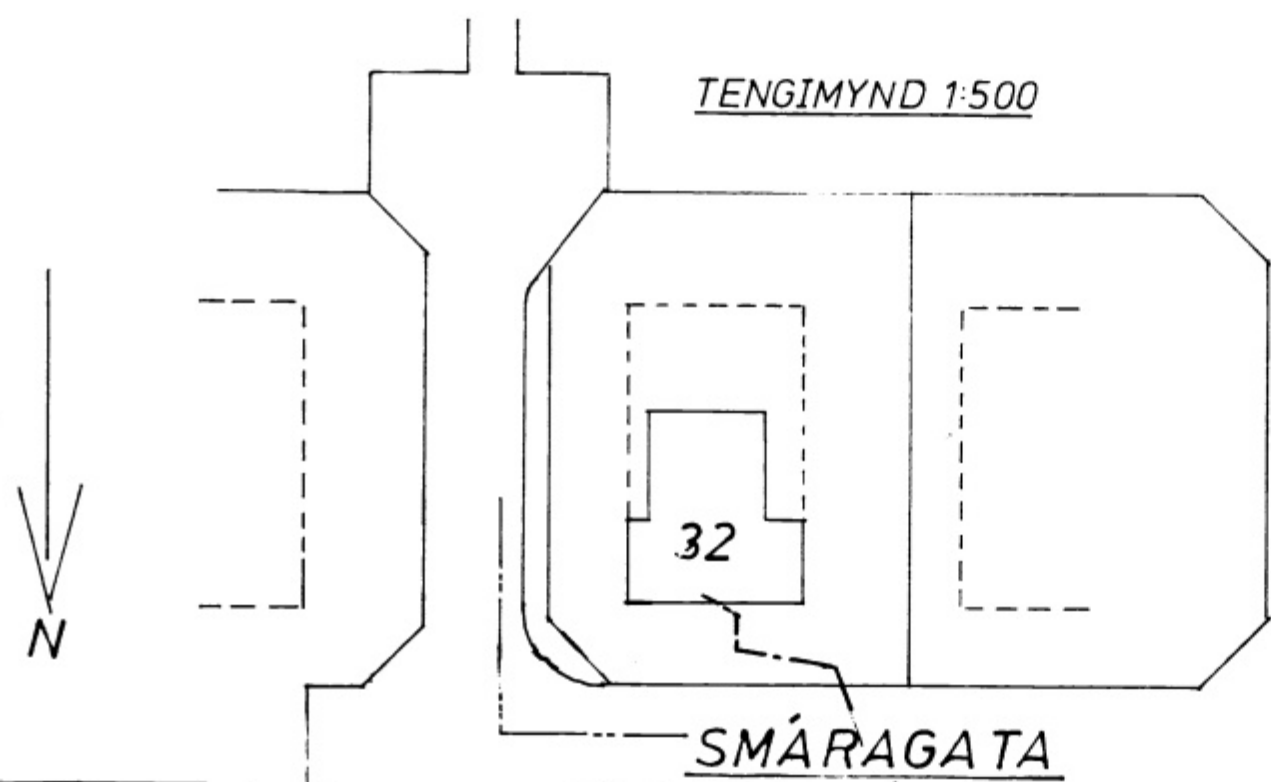

Breyting			INGVI I. INGASON F.T.Fi	Verkefni	HÖNUNGS.
Nr.	Dags	Nafn			
1	23-3-76		Vatnslögn	M.kv. 150; 1:500	
			Smáragata 32; Vestm.	Nr. 02-03-76	
				Dags 16-1-76	

MEÐ HOLRÆSI