


6033

BÍLSKUR JÓLEYNARGATA 7

M. 1:100

ramp 2 1/2' x 70

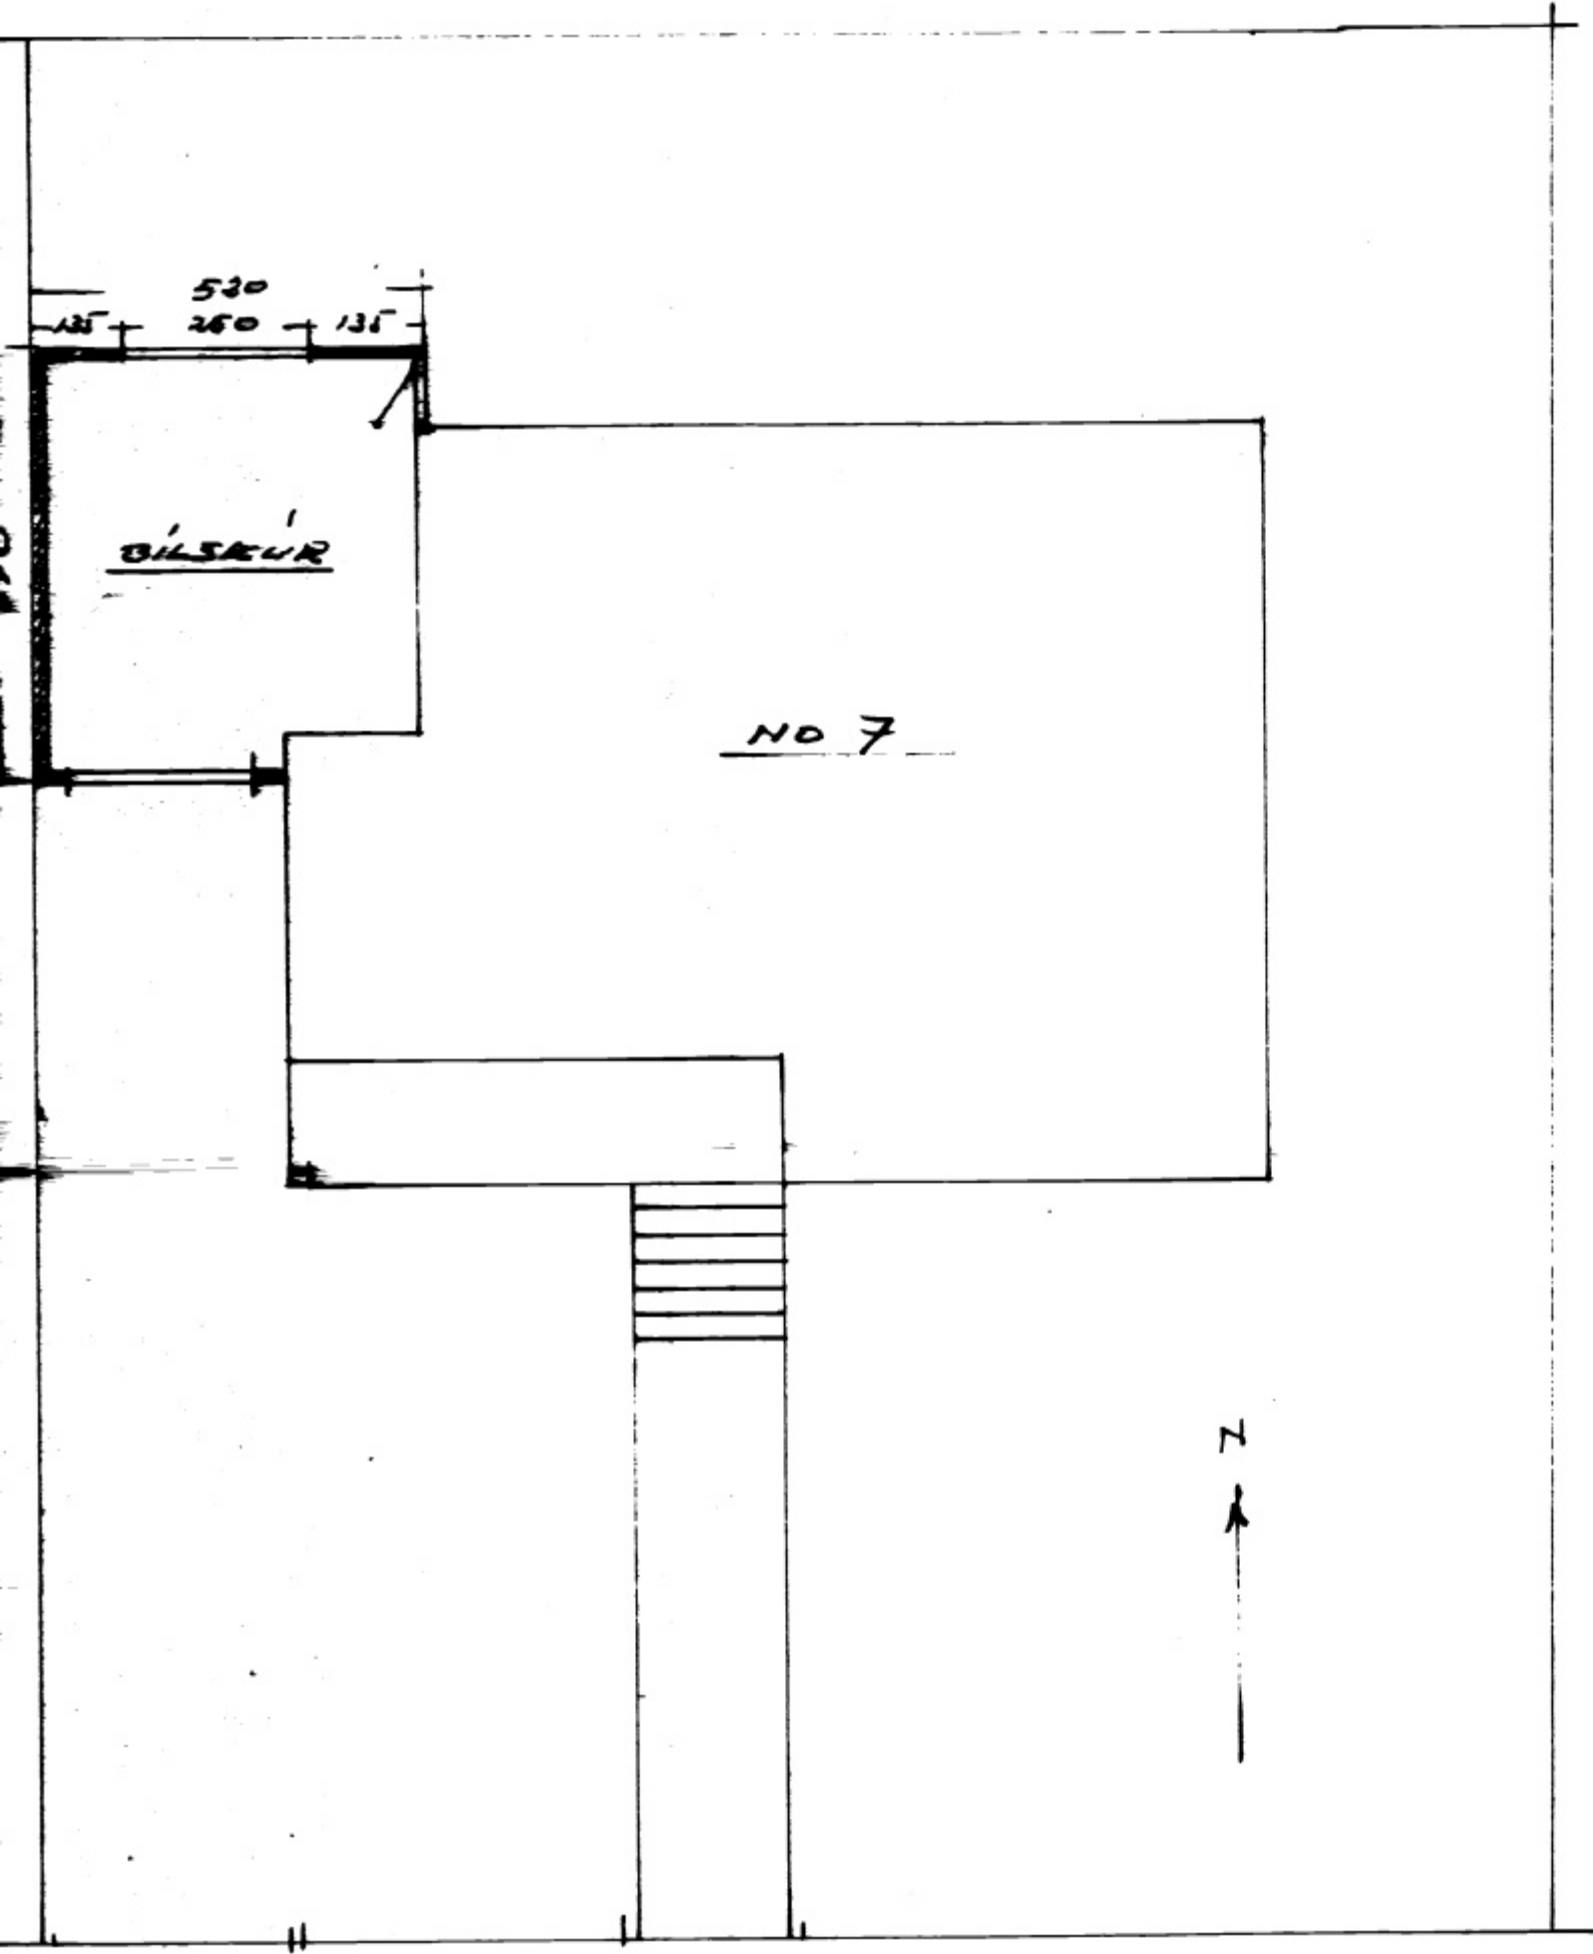


JÓLEYNARGATA



VESTUR



OSTUR

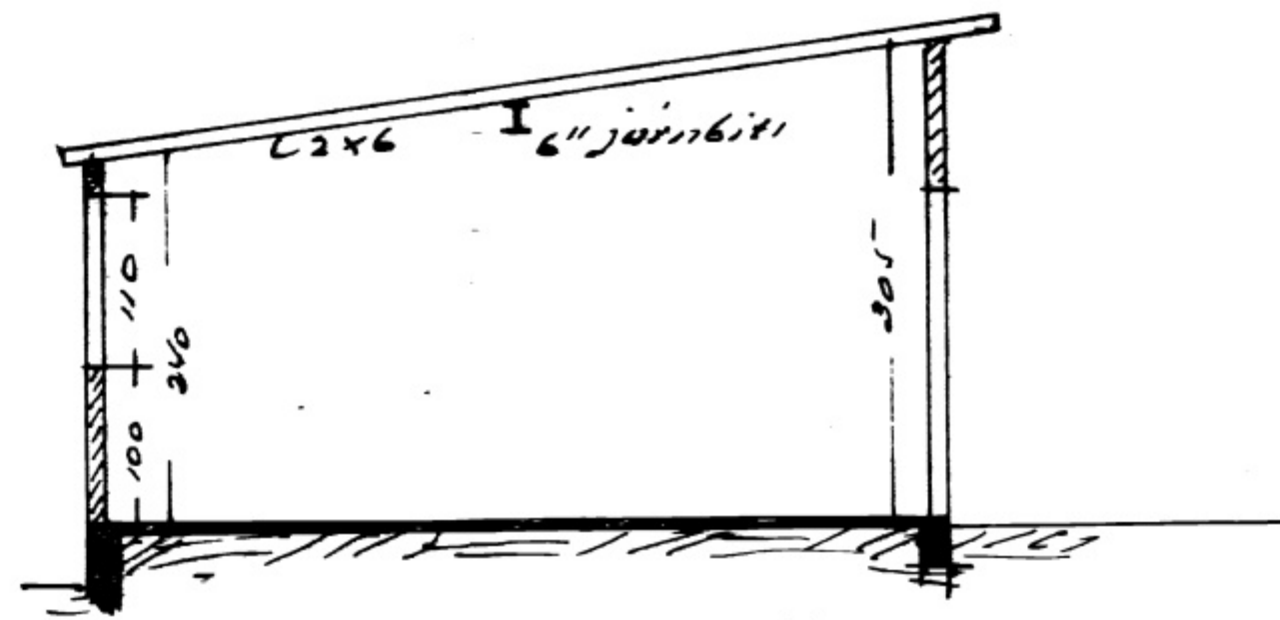

SKURBUR - M. 1:50

*Handwritten signature and date: 1920*