


SAMÞYKKT AF BYGGINGARFULLTRÖA

29 JUNI 2005

Sigurður Sniúi Þorjónsson
 BYGGINGARFULLTRÖA Í VESTMANNNAEYJUM

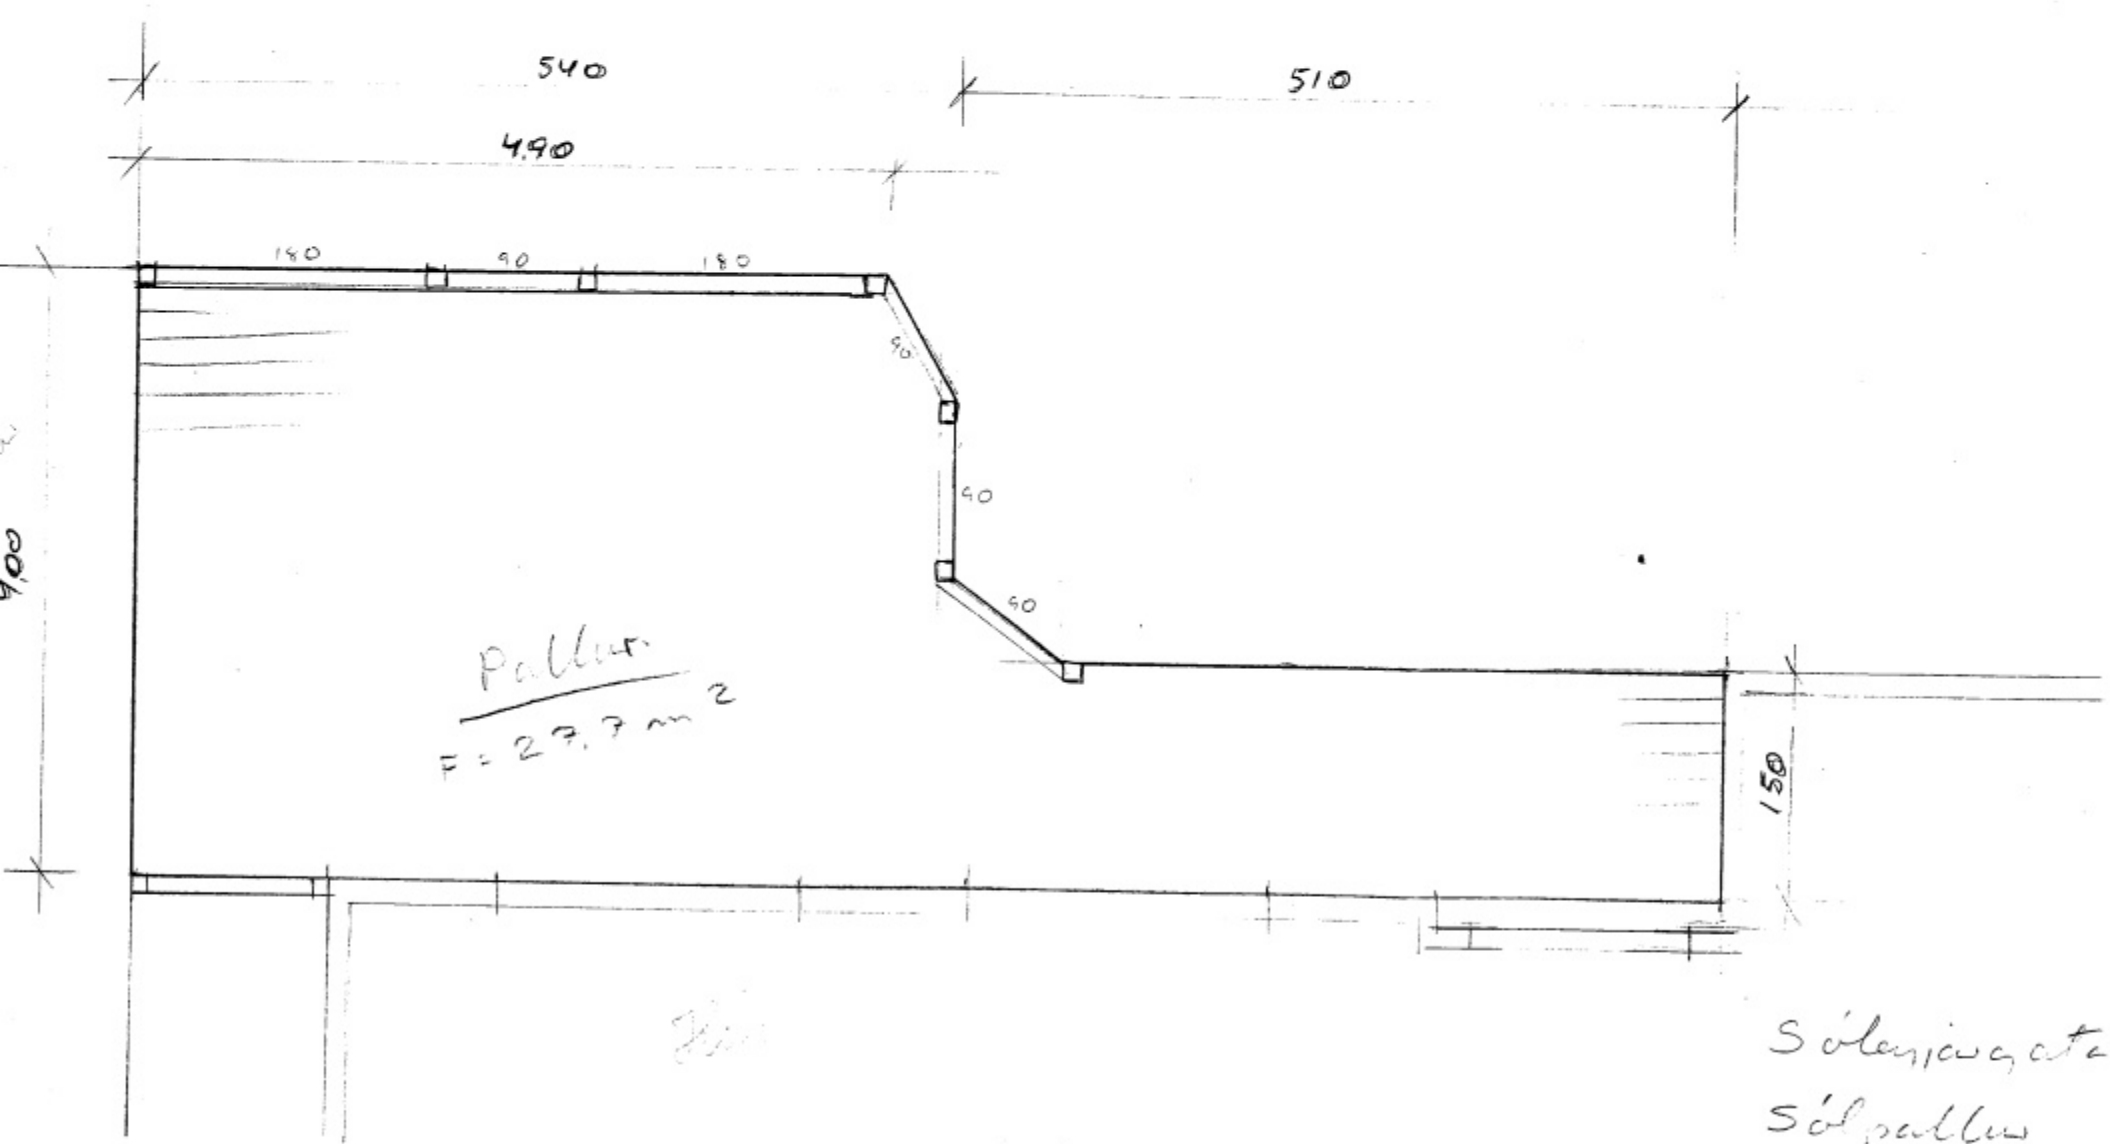

Sólensjögata 9
 Sól pallur 01.05.2005