

HÖFÐAVEGUR 59. Eigandi: Friðri Óli Ólafsson.

VESTMANNAEYJUM.

Sampí byggingarnefnd

30-3-'71

Húsaámm. Valtýr Snóbjörnsson.

Múraram. Hjörleitur Guðnason.


melt 5-4-'71 af 07.

SAMPYKKT Í BYGGINGANEFND


07.02.71

BYGGINGAFULLTRUINN Í VESTMANNAEYJUM


Jakob Kneflomir

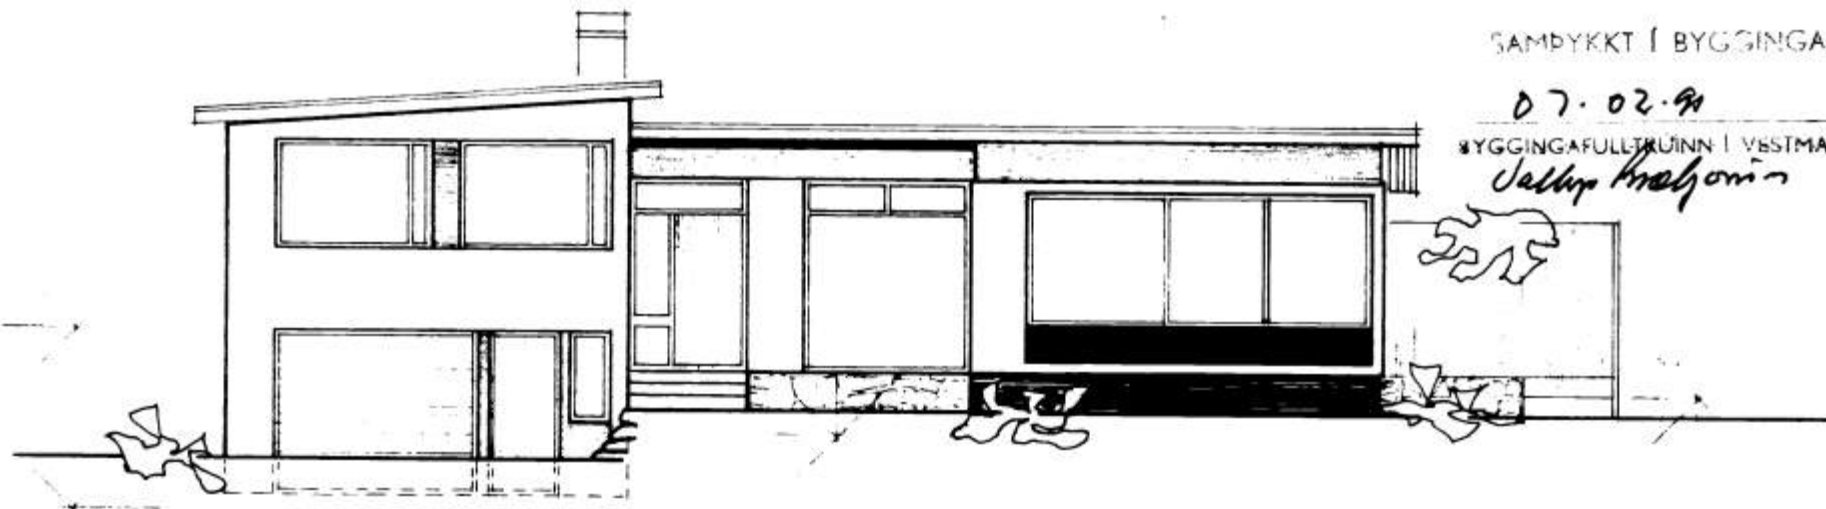


S U D U R.

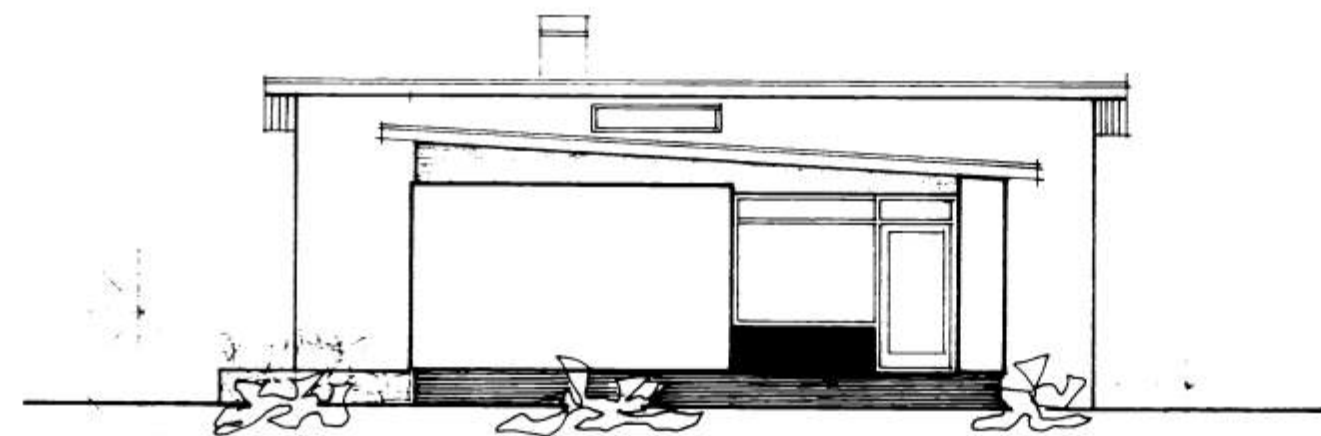


A U S T U R.

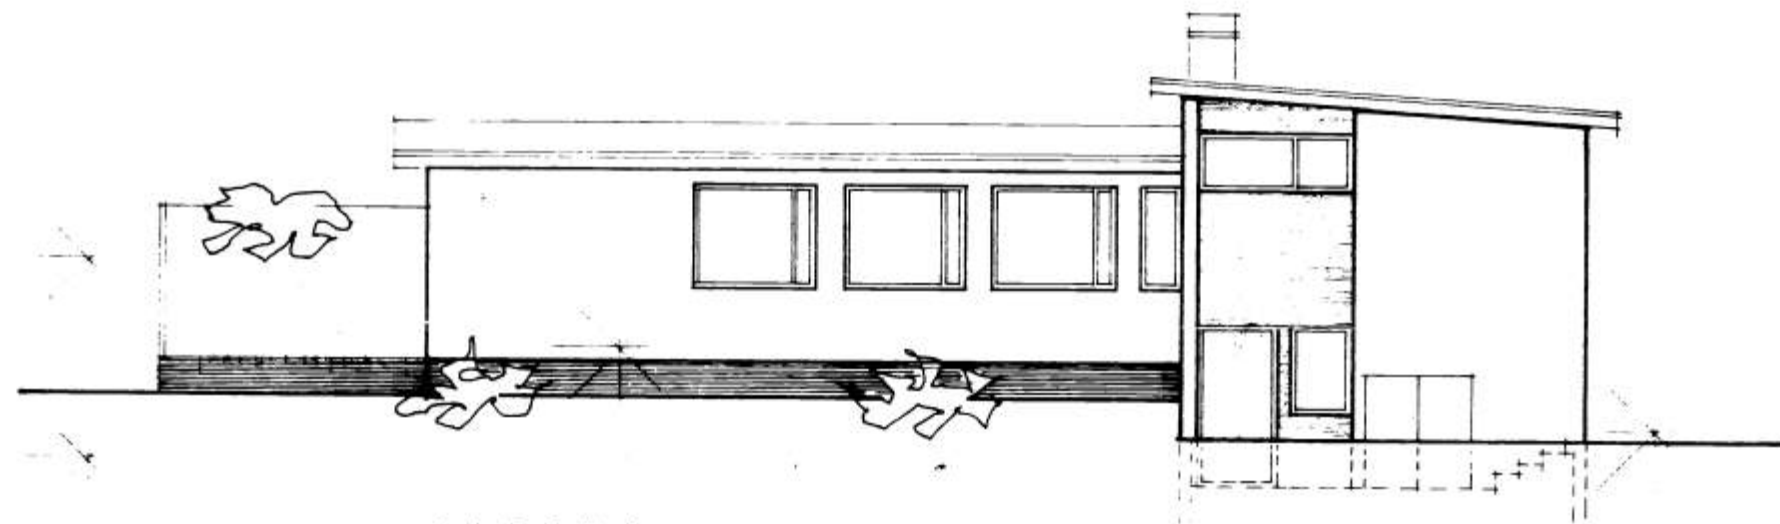


N O R Ð U R.

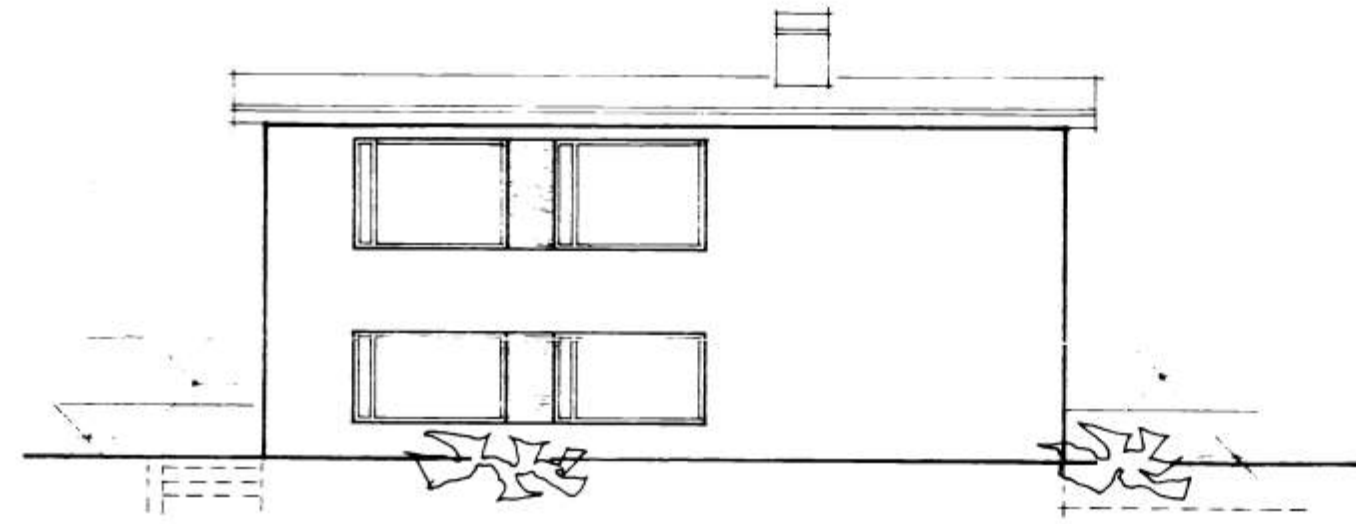

V E S T U R.

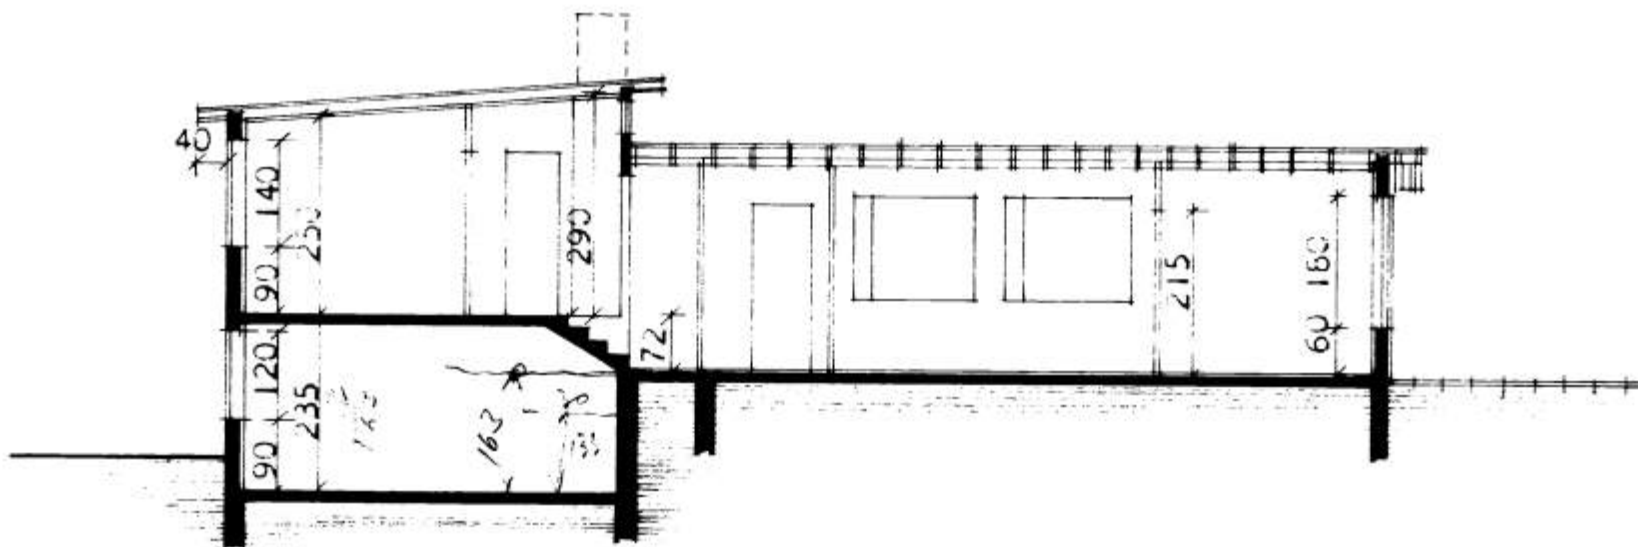

SNEIÐING B - B

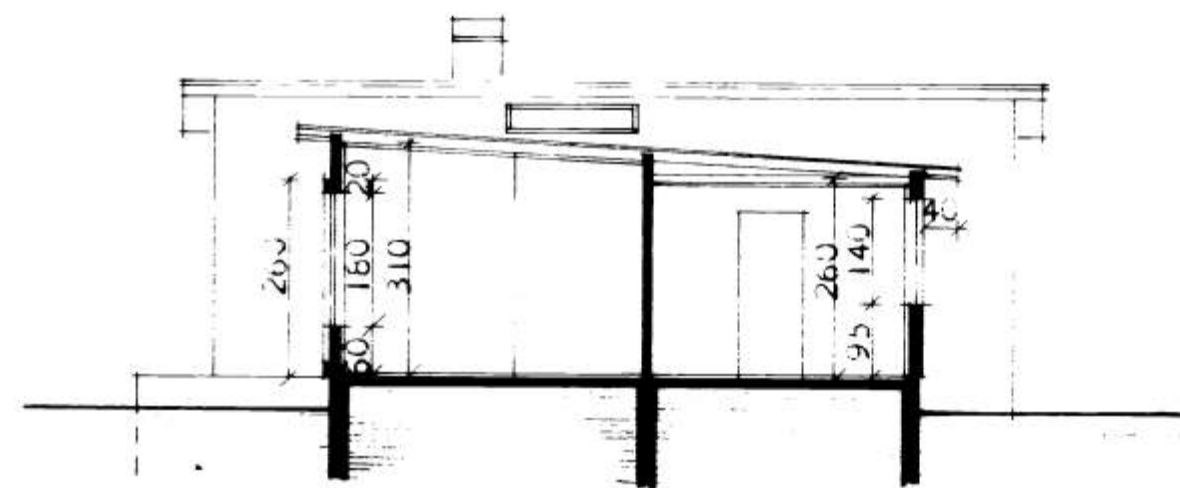

SNEIÐING A - A

HÖSVEIÐISVÁLASTOFNUN RÍKISINS	
DRÖGSMÁJAFR	EINBÝLISHÚS
J. SNEIÐIN AR	VERK NR.
MÁL 1:100	90 A
	BLAD NR. 2
	FEBR. 1966
<i>Niðmúntar Snóbjörnsson</i> <i>Ráðgjafi</i>	