



ARNI OLI OLAFSSON

6112

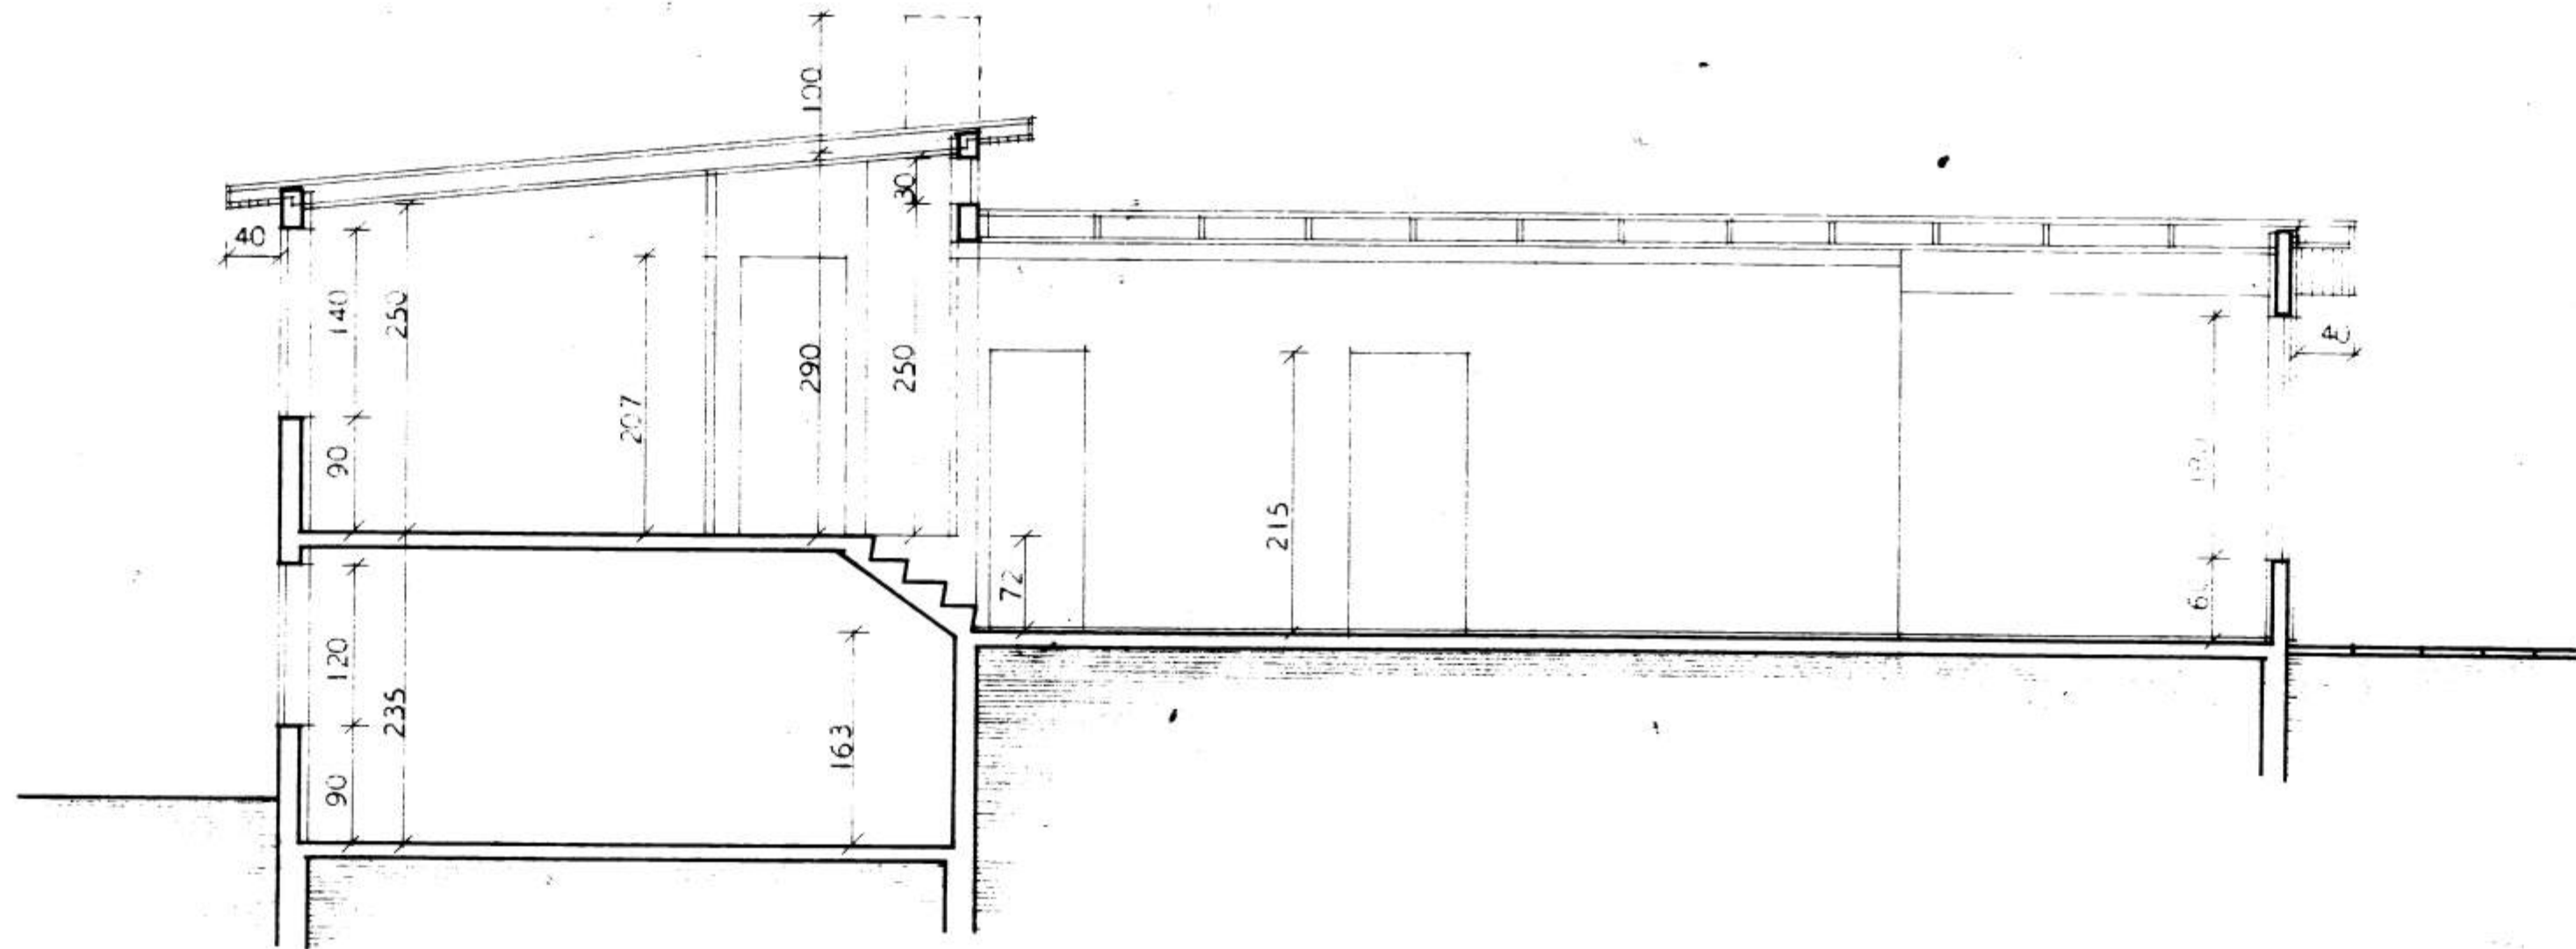

SNEIDING B - B

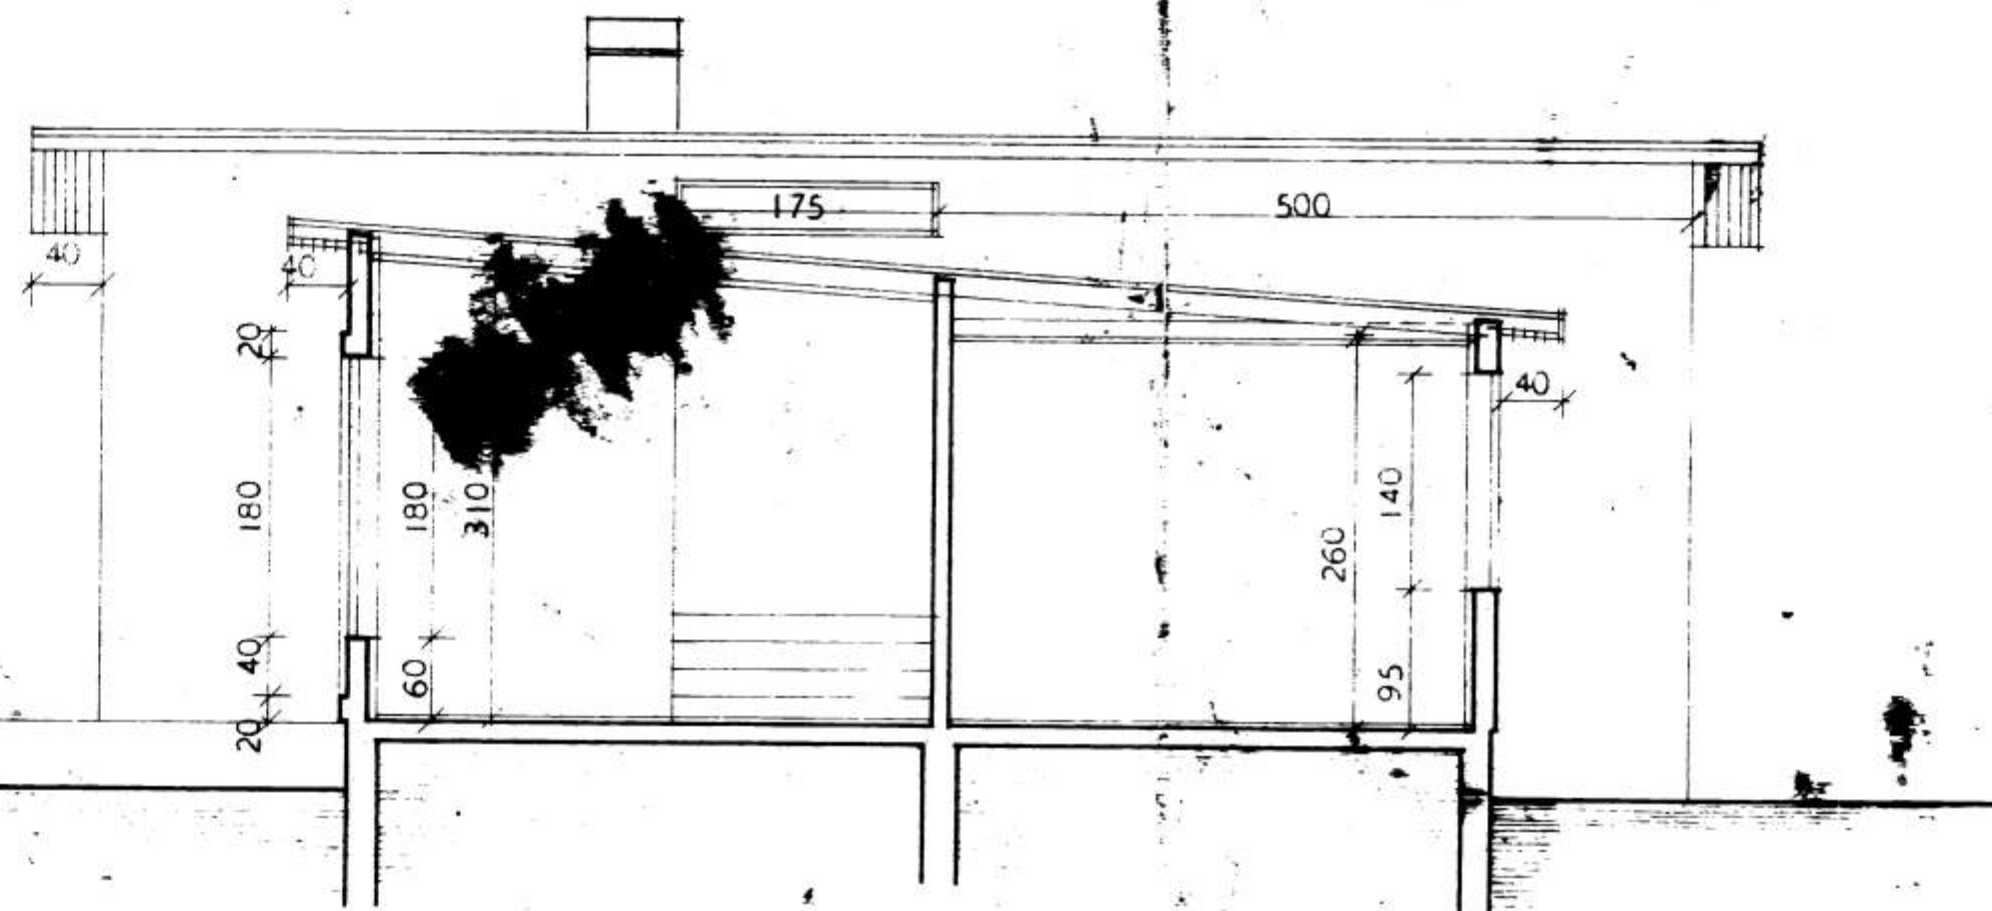

SNEIDING A - A

HÚSNÆÐISMÁLSTOFNUN RÍKISINS	EINBYLISHÚS
DRÖGFRÍÐINGAR	VERK NR. 90 A
MÁL 1:50	BLAD NR. 5
	MARZ 1966
Kynir og höfundur Halldór Halldórsson	