



638

SAMPYKKT I BYGGINGANEFND  
3-7-79  
BYGGINGAFULLTRÚNN I VESTMANNAEYJUM  
Valleir hofstunna

Vahrsloagn 1:50  
Leiðslukerfi. Pipuviddir

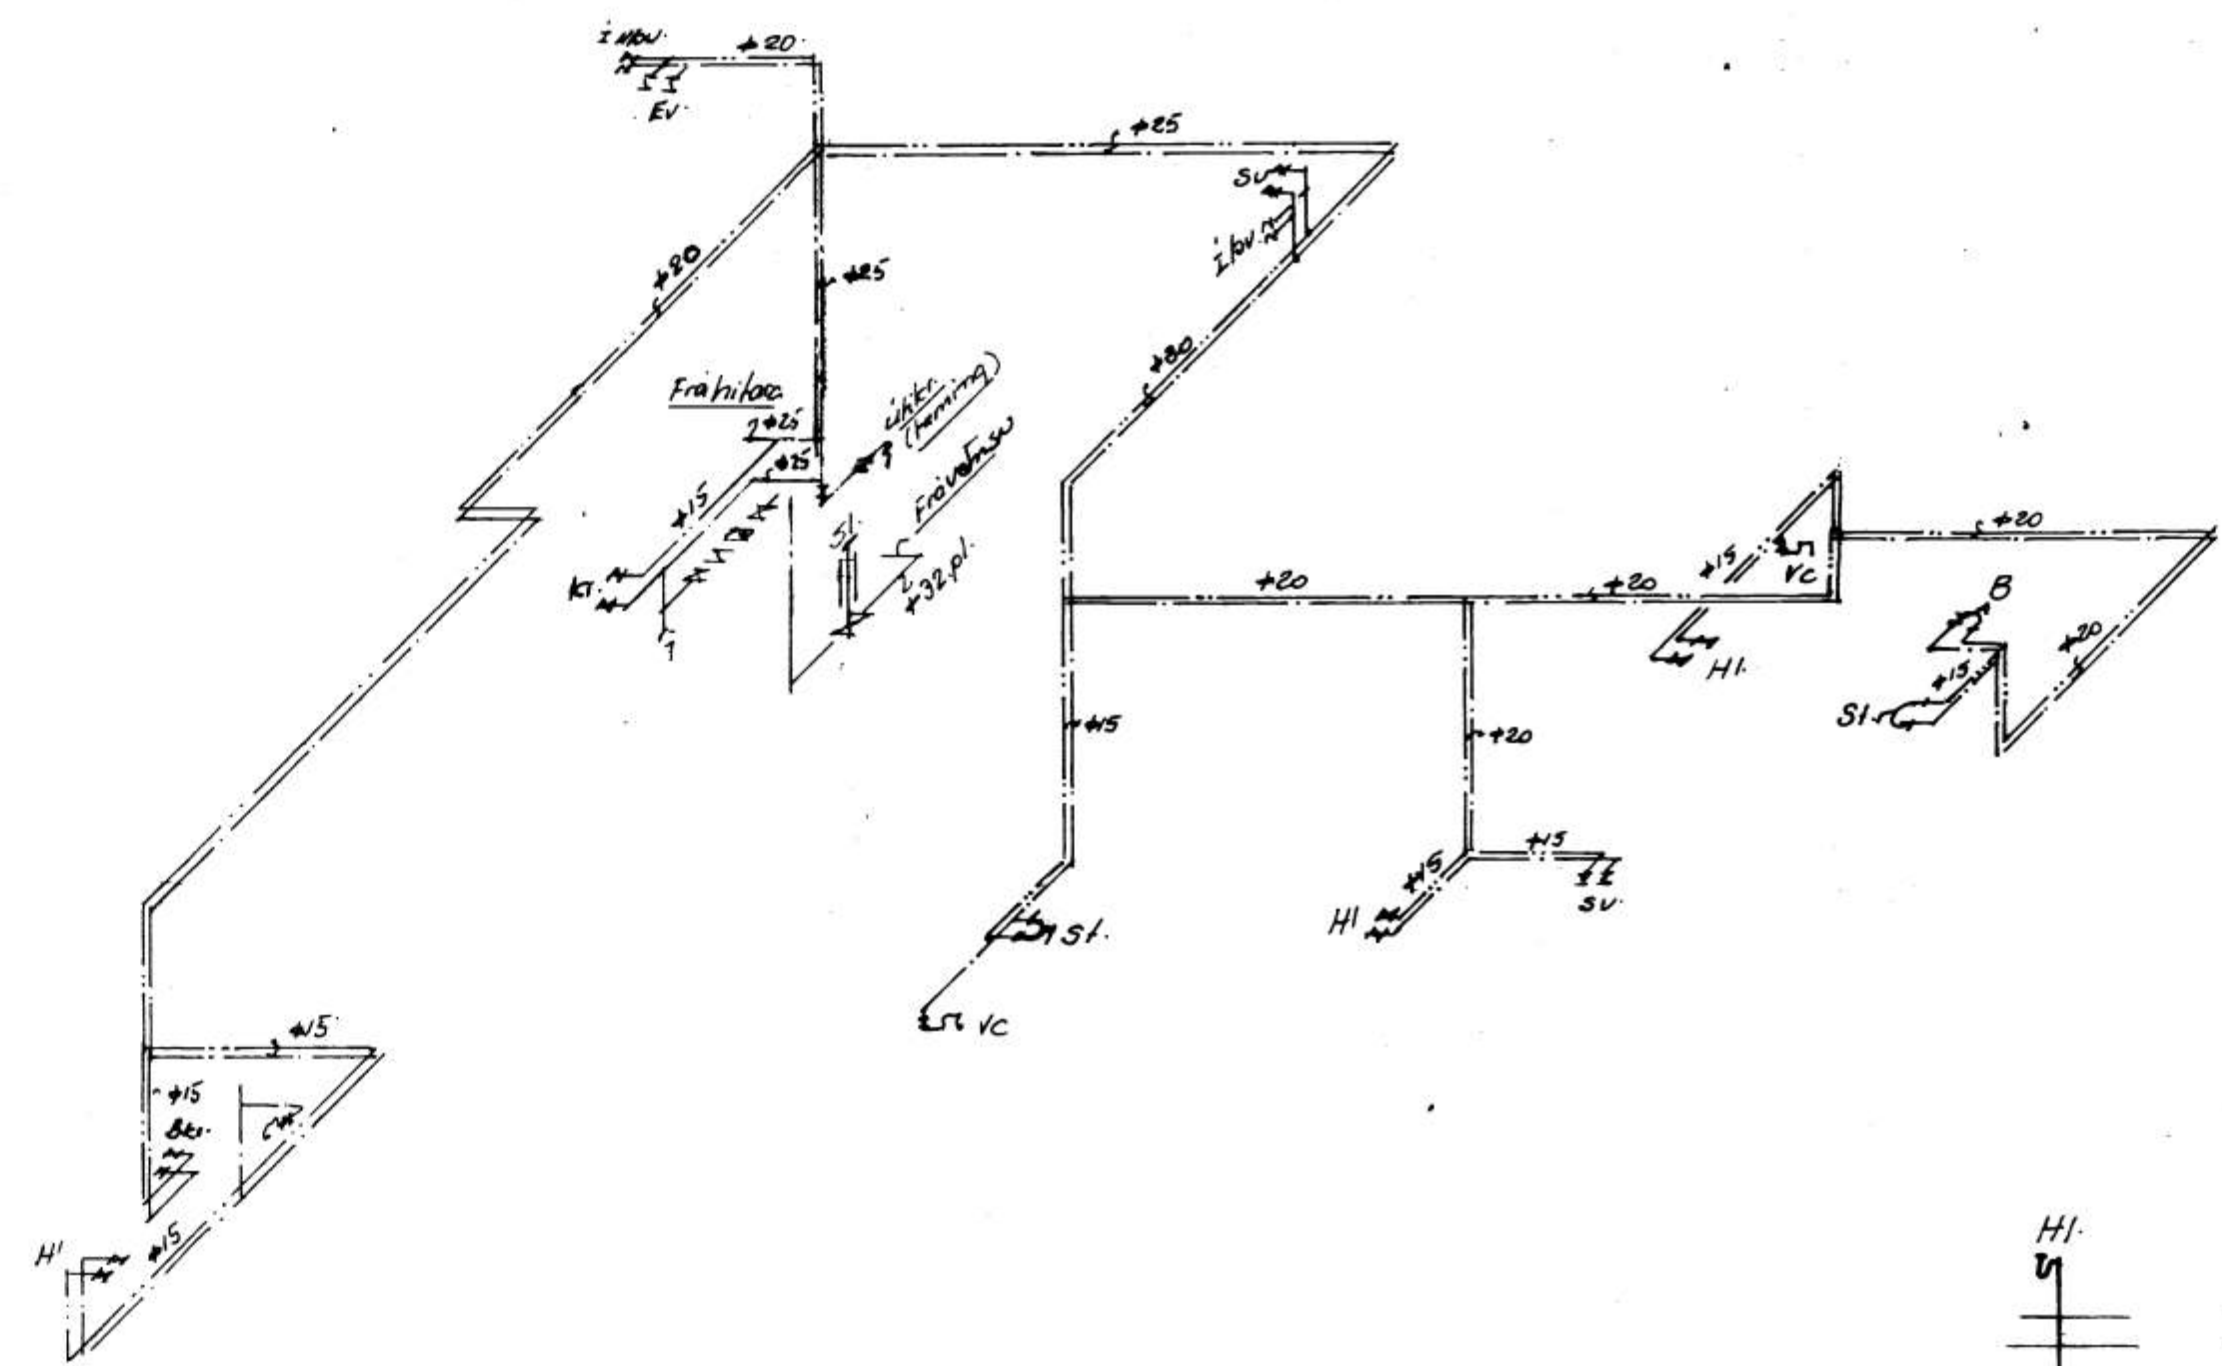

Fallrör 1:50

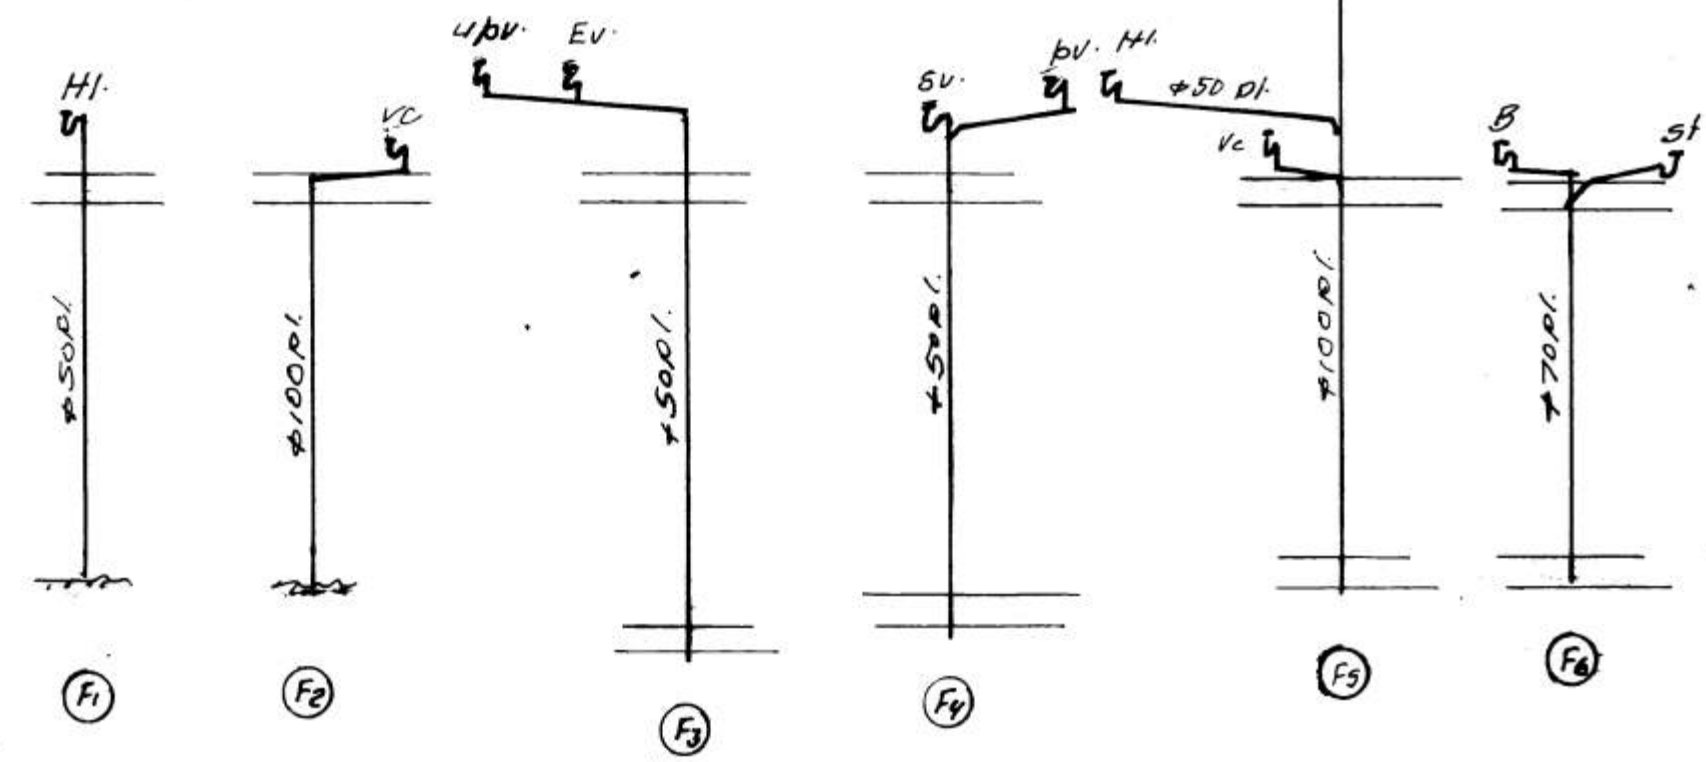

Benedikt P. Sigurðsson verkfr.		
Höfðavegur nr. 63, Vestm.		
M.	1:50	Vahrsloagn. Skoploagn
D.	1/79	Leiðslukerfi Pipuviddir, Fallrör
Hi.	4. 61.	Bun. P. Sigurðsson