





644

SAÐI BYGGINGAÆFND

7-8-87

BYGGINGAÆFNDIR VEIÐI

Valler Kristinn

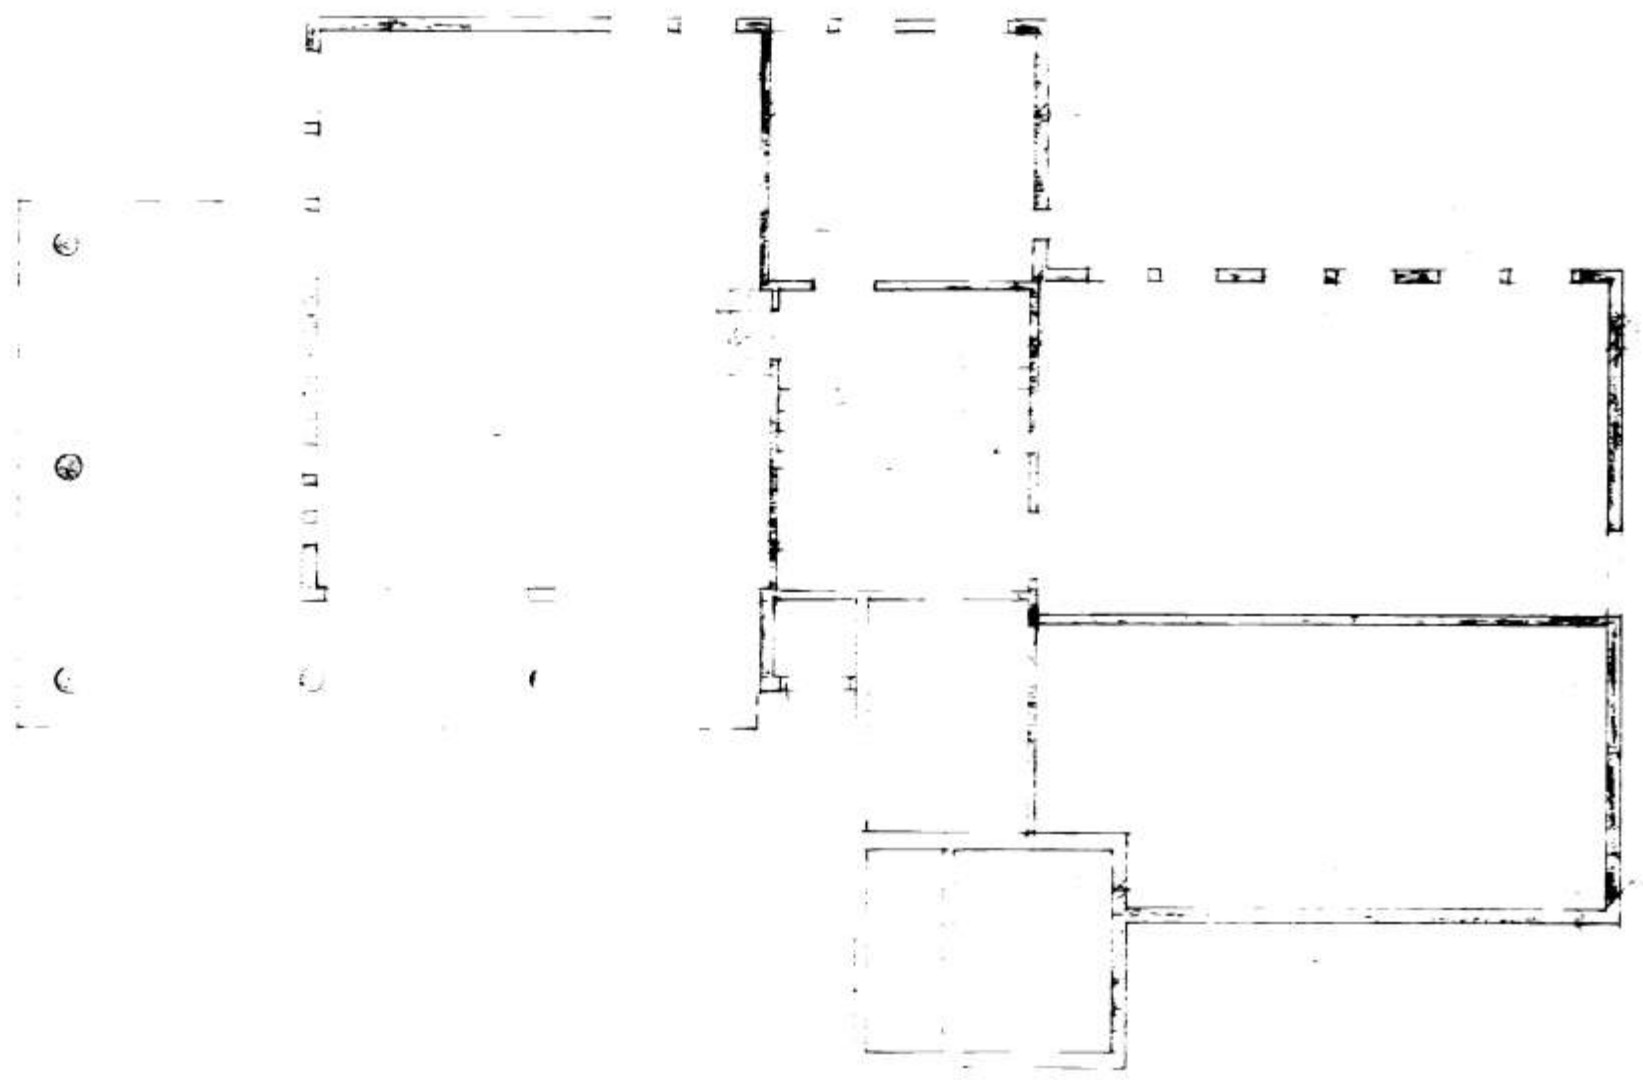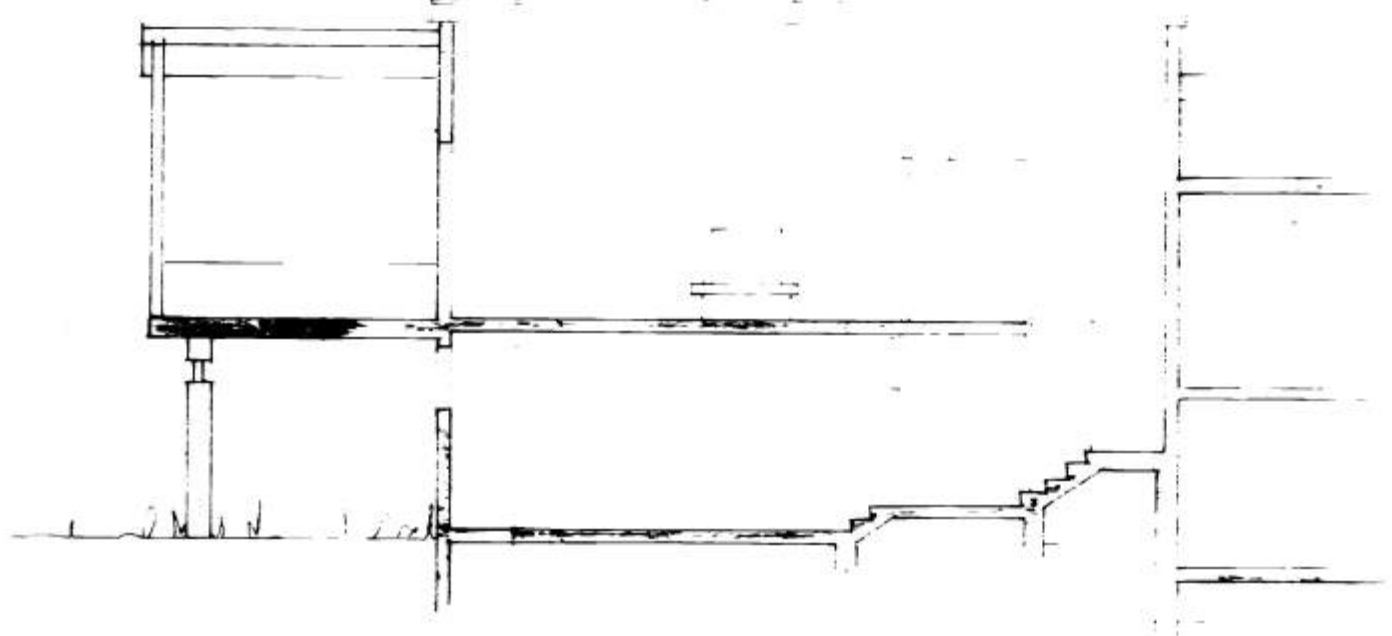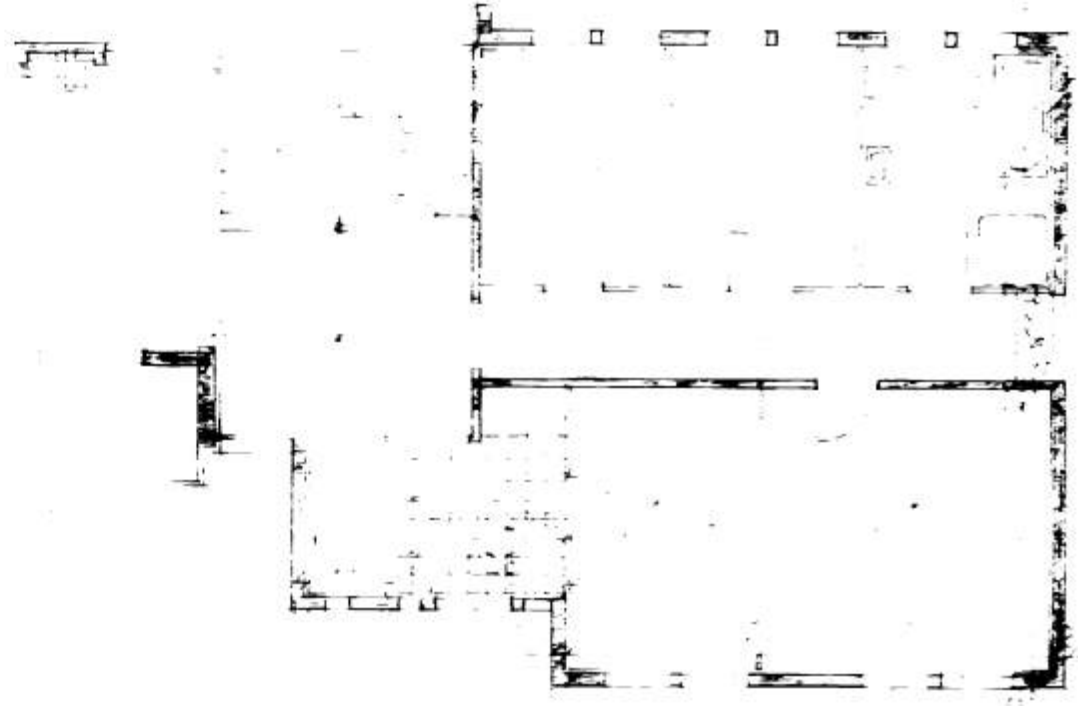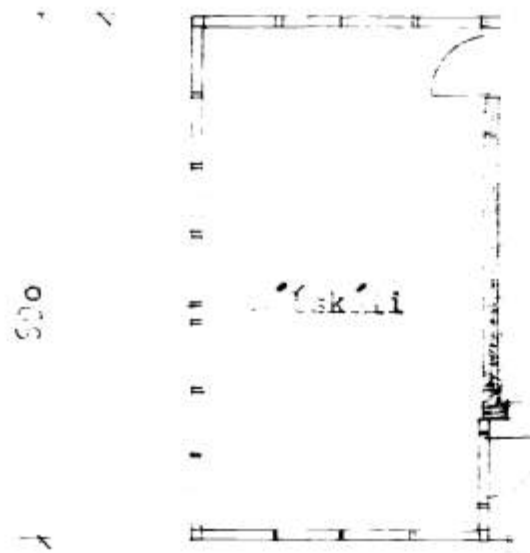

útdráttur samþykkingu 5-8 '87

Orna Friðriksdóttir, Stapanvegur 8.
Pjarni Glámsvörðun Höfuðvegur 47
Gjaldmúnduð Þingeyri Höfuðvegur 61

| | | | |
|-------|-------|-------|-------|
| VERK | VERK | VERK | VERK |
| TEKNI | TEKNI | TEKNI | TEKNI |
| HANNA | HANNA | HANNA | HANNA |
| KLAR | KLAR | KLAR | KLAR |
| DRÖG | DRÖG | DRÖG | DRÖG |

PALL ZOPHONIASSON
BYGGINGAÆFNI-FRÆÐINGUR
KIRKJIVEGI 23 98-2711
900 VESTMANNÁBYGGUM