
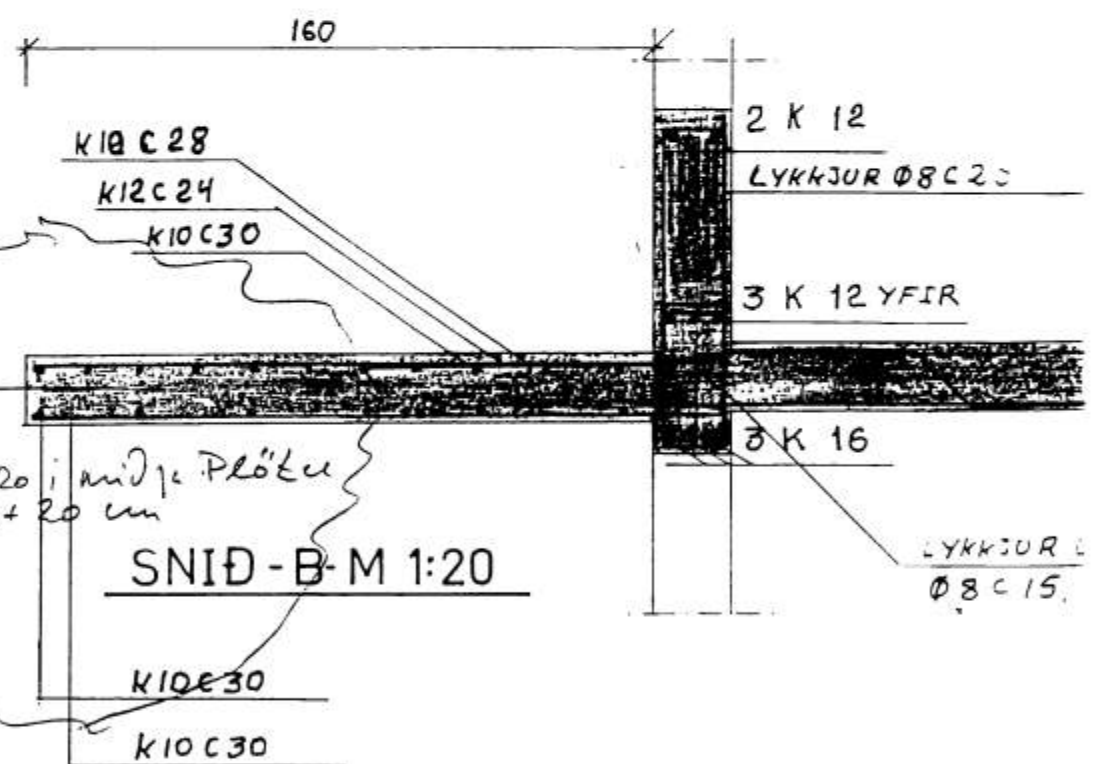
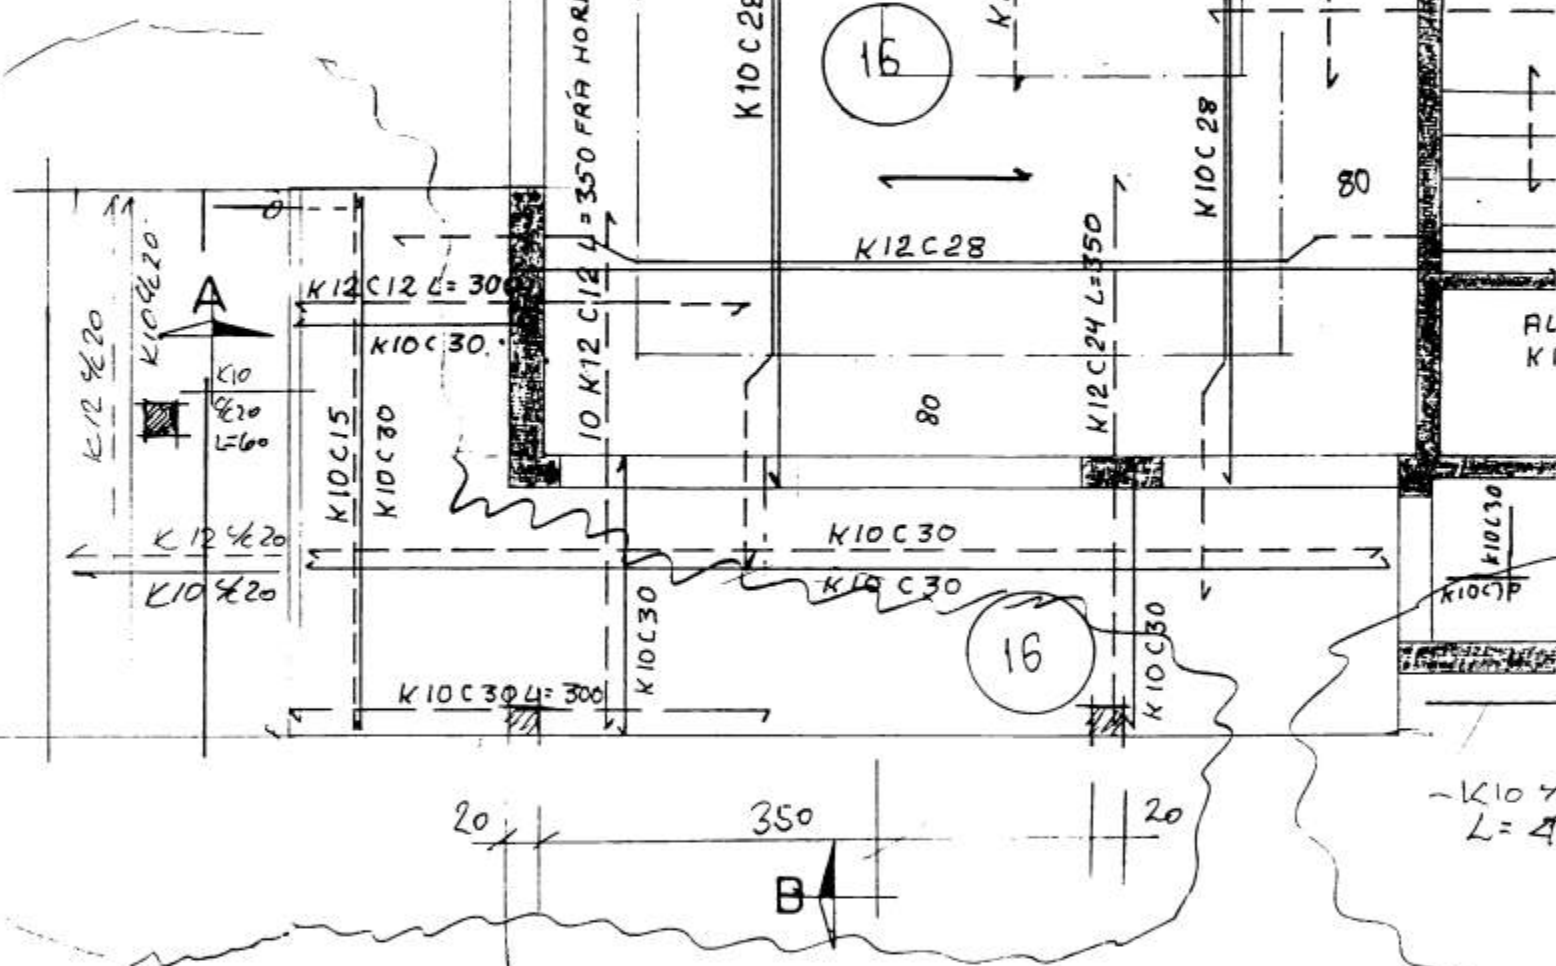
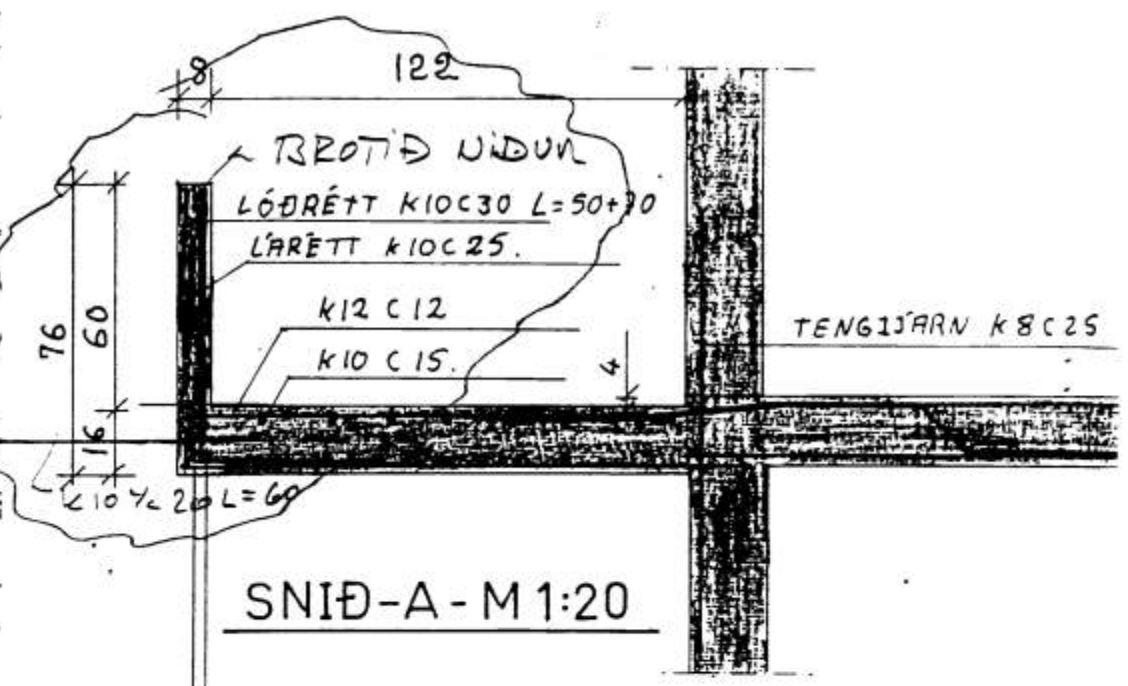


SAMPYKNI AF STOFU OG STÆKKUN SVALA

12 MAR 2001

BYGGINGARFRUMI TRÚNNI VESTMANNNAEYJUM

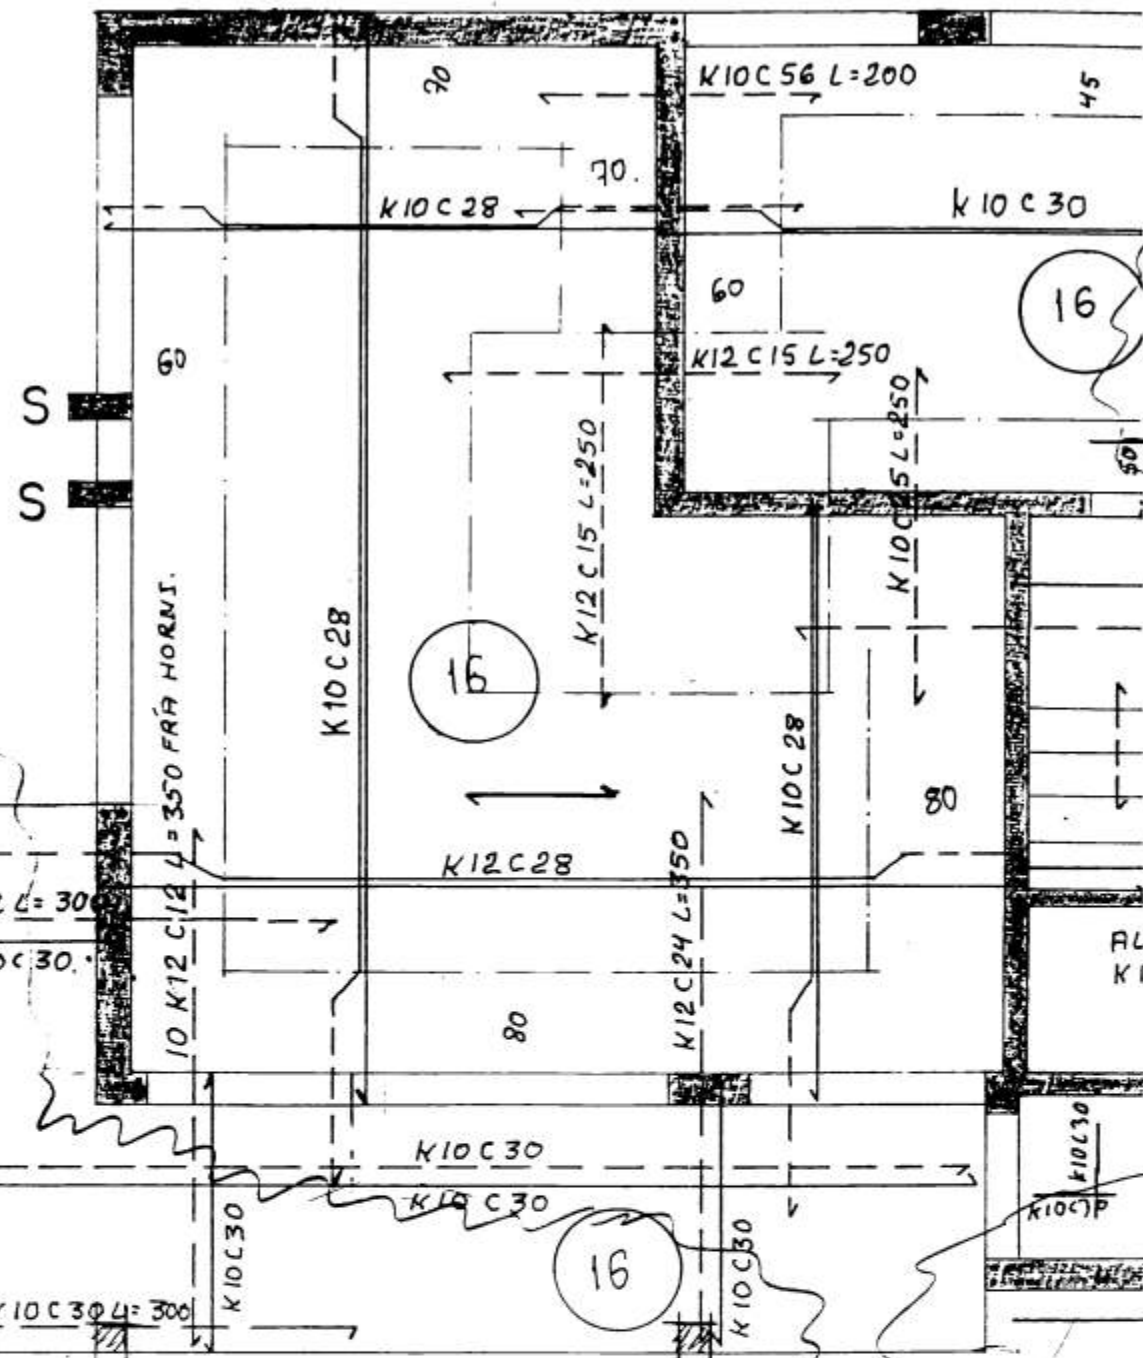

HÖFÐAVEGUR 65 VESTMANNNAEYJUM
VIÐBYGGING VIÐ STOFU OG STÆKKUN SVALA

GRUNNMYND PLATA YFIR KJALLARA MÆLIKVARDI 1:50 OG 1:20
OKTÓBER 2000-11-29 TEIKNING NR. 202 A
TEIKNISTOFA PZ EHF, KIRKJUVEGI 23 VESTMANNNAEYJUM