



SNID-C-M 1:20


SKÝRINGAR  
SJÁ V-76-2-3.

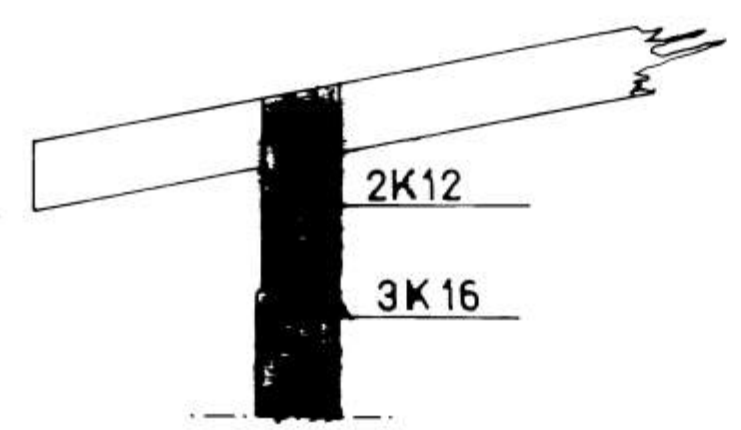

SNID-B-M 1:20

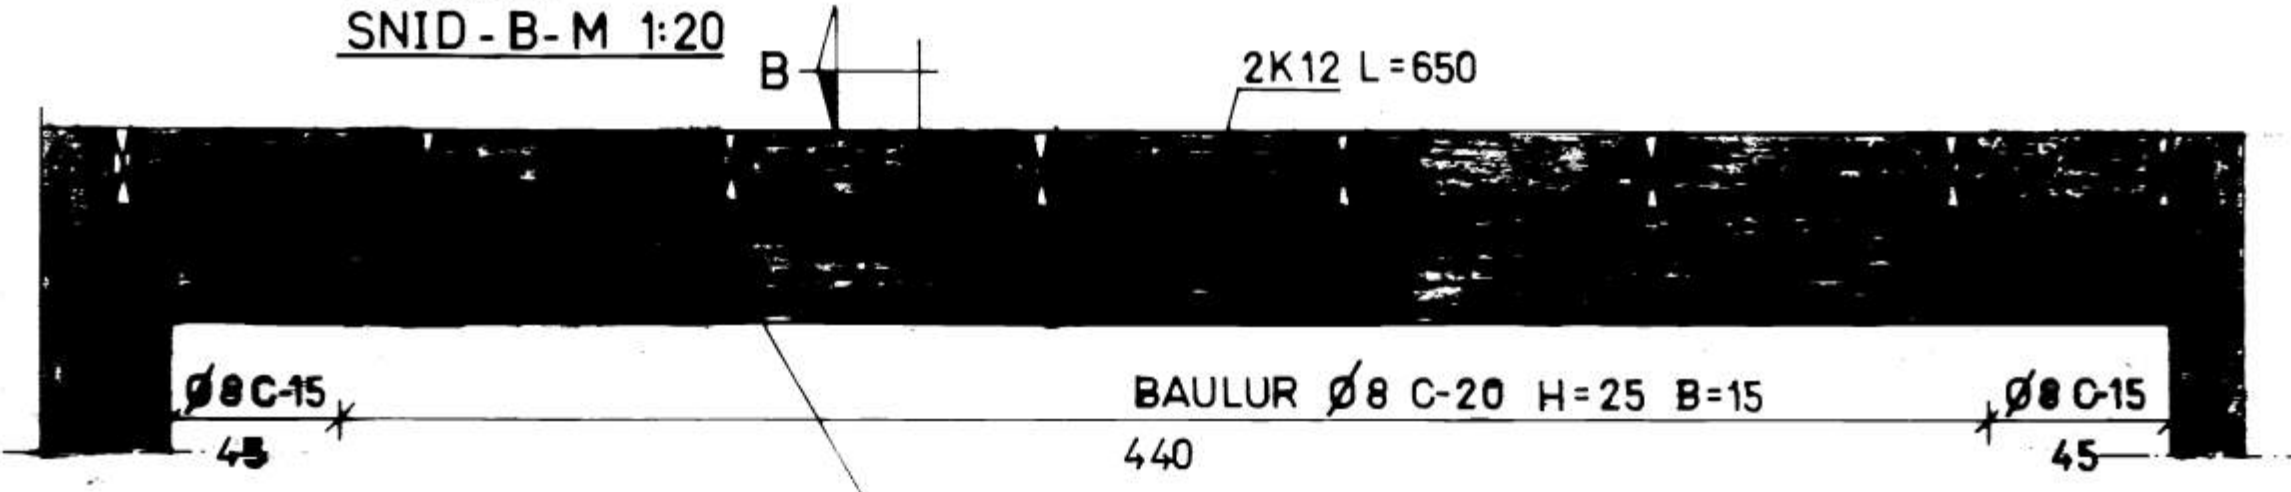

SNID-A-M 1:20

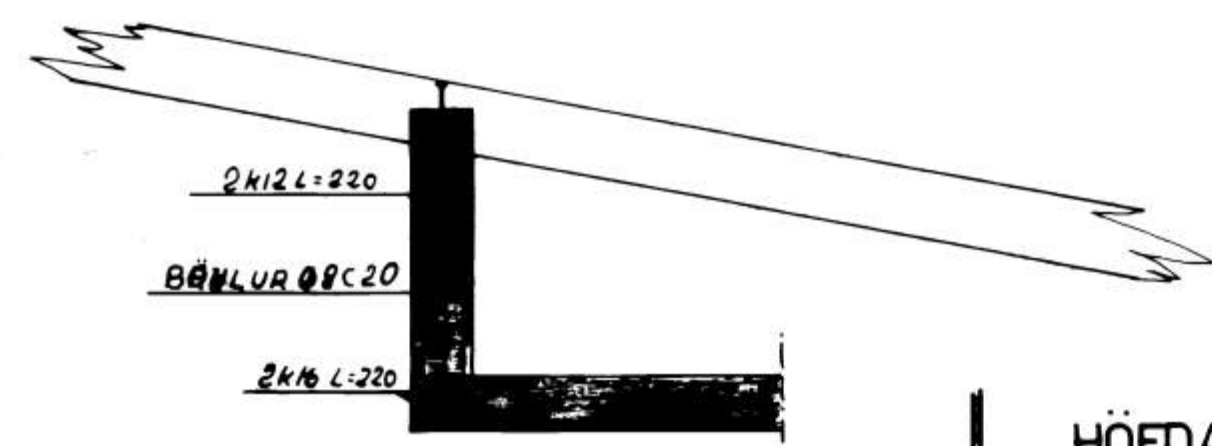

SNID-D-M 1:20

HÖFDAVEGUR 65	
VIDARMADALSTEINS TEKNIFR.	
1:50 1:20	JÄRNBENT STEJNSTEYPA LOFTPLATA NÁÐAR GRUNNMYND OG SNID.
FEBR.-76-	
V 76-2-4	
<i>Viðan M. E. E. E.</i>	