



HÚS EUPHÓJÓNS SIGURMUNDSSONAR


M. 1: 100

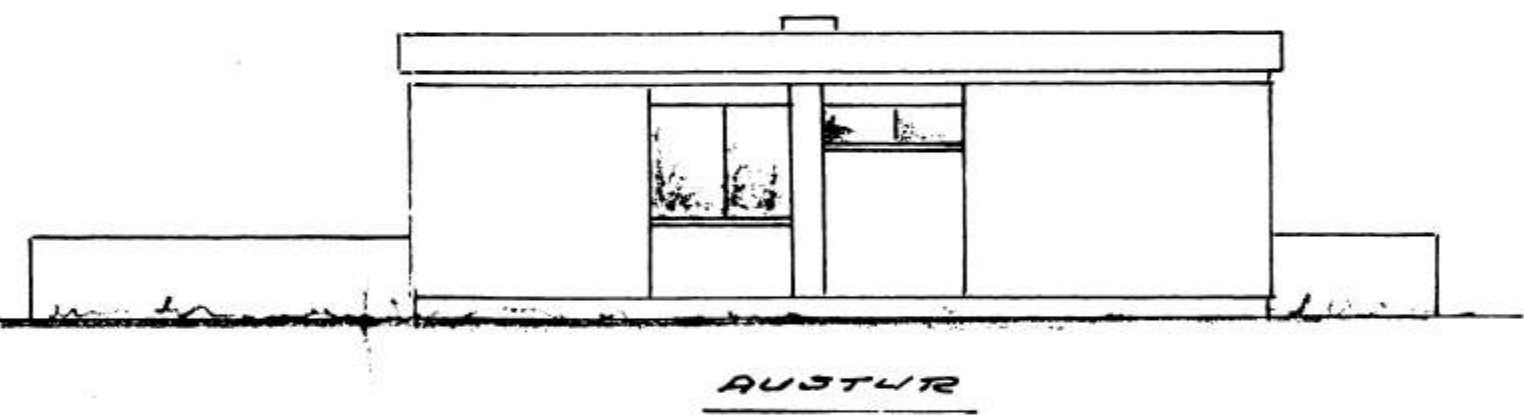

AUSTUR

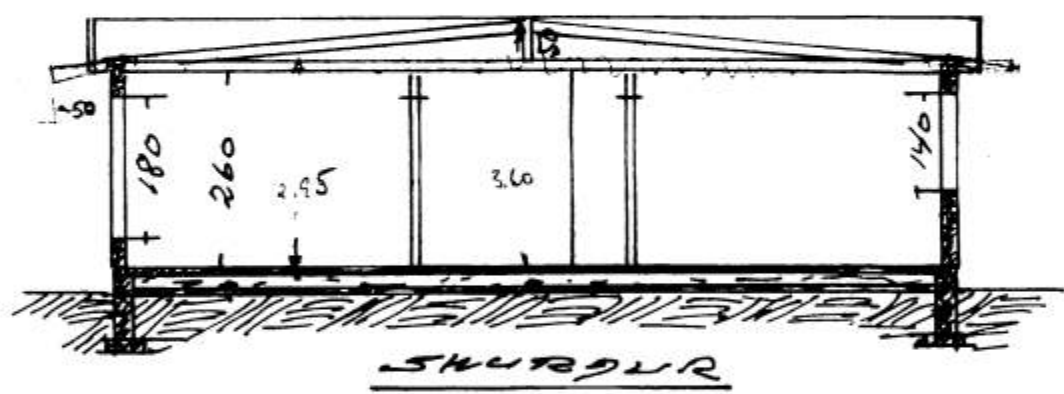

SÍÐUR

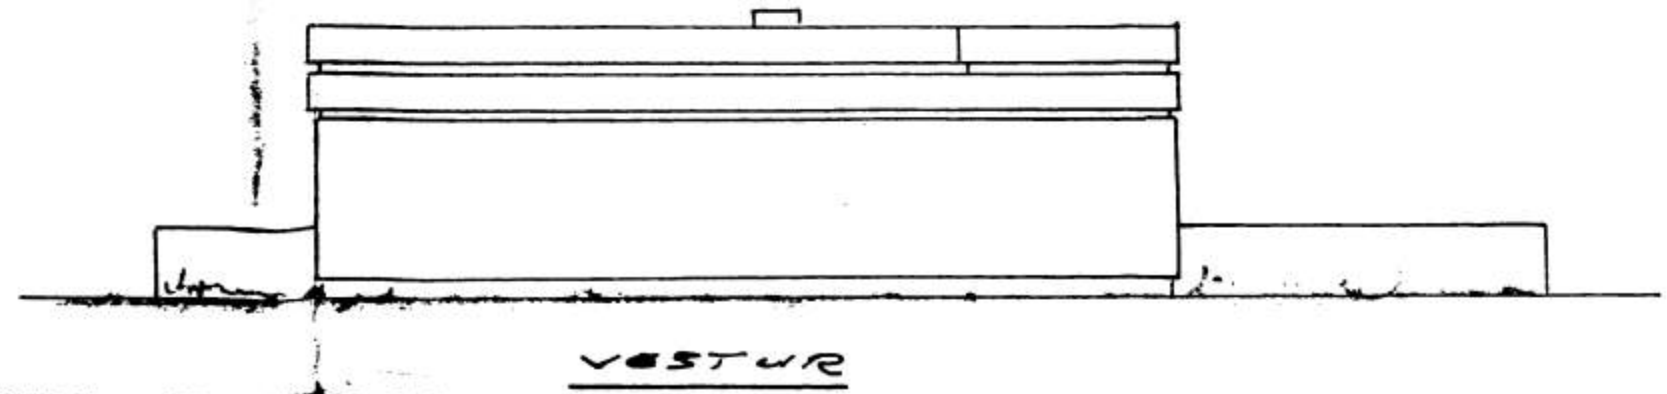

VESTUR

Samp. i byggingaetnd
19-10-'71

Húasm.m. Ingólfur Sigurmundsson.
Múrarm. Ólafur Sveinbjörnsson.

Malt 9-5-'79