


6502


30-10-81  
Dallur Arnarson

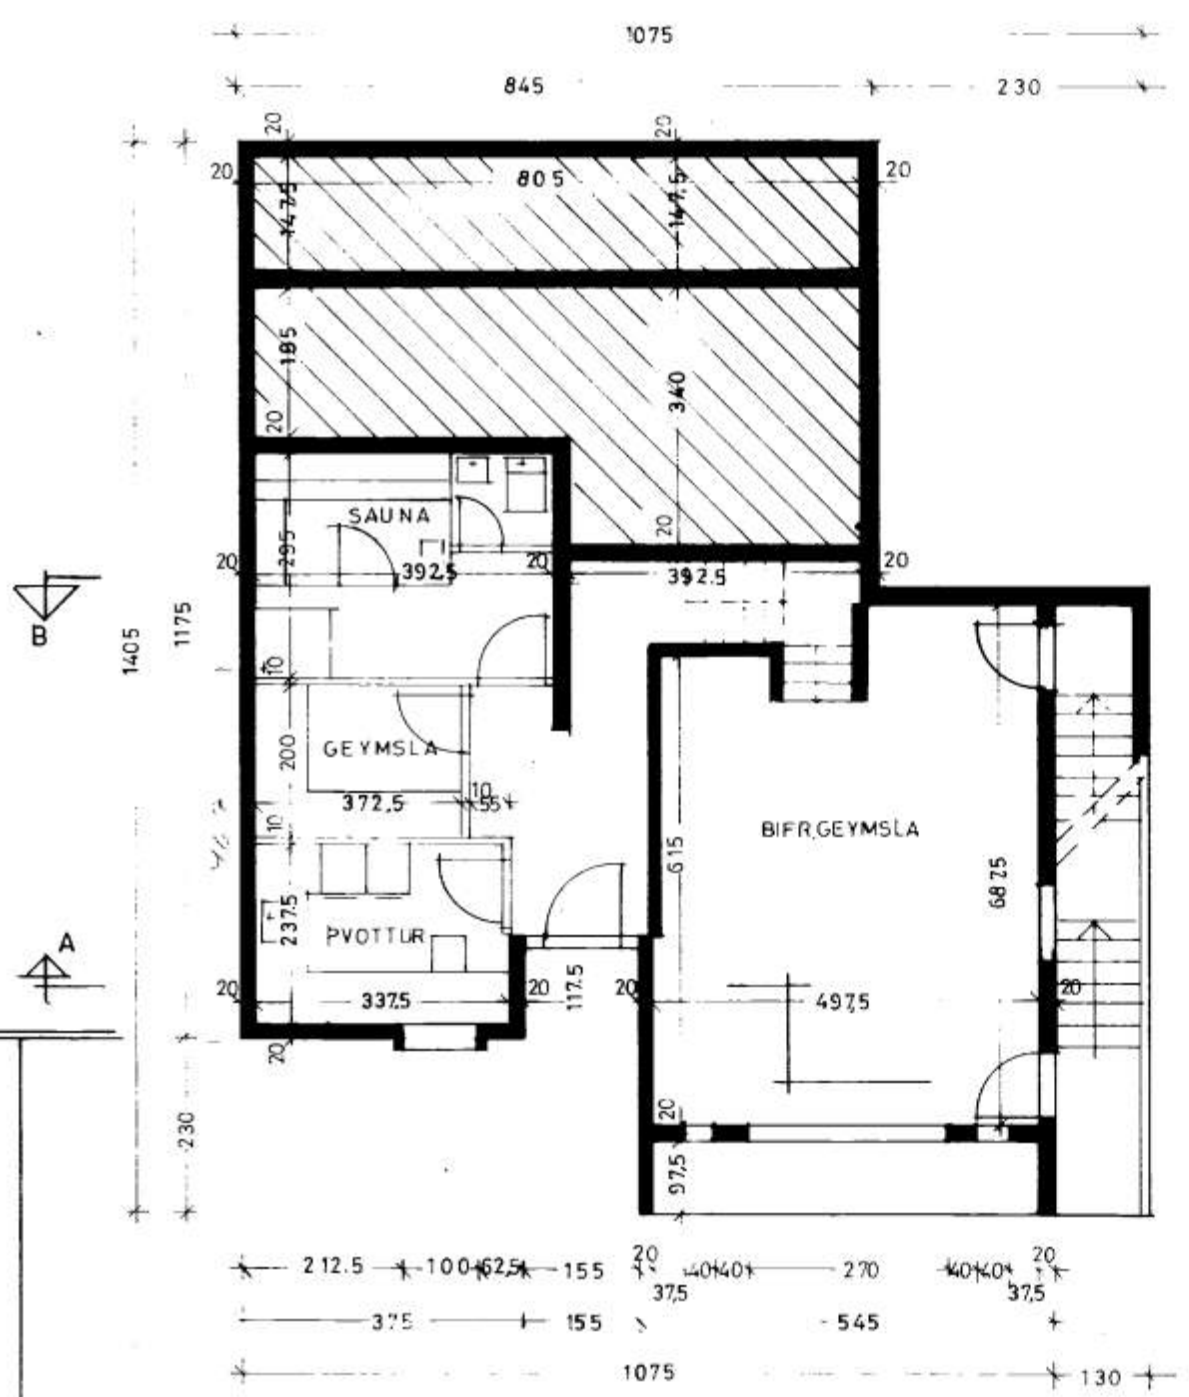


VEGGUR SJA  
TEIKN VERKFR.

GRUNNMYND KJALLARI

TRÖPPUR VID SUDUR OG AUSTURHLIÐ HÚSS  
SJA TEIKN. 1:50

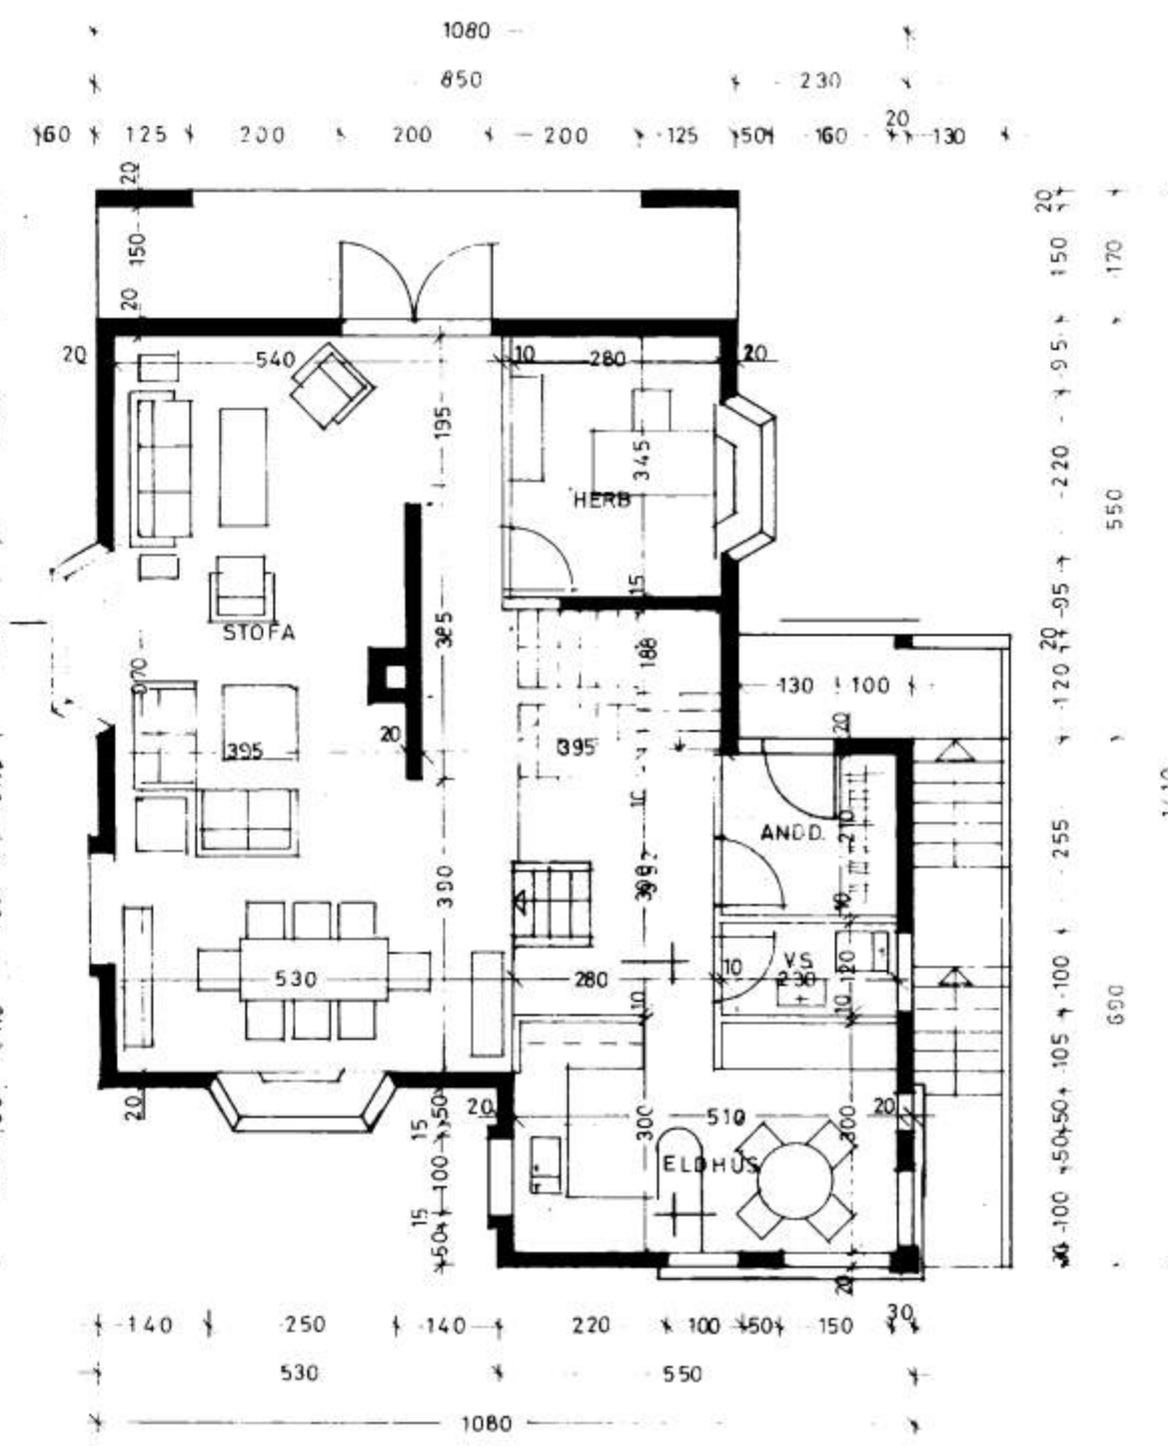

GRUNNMYND HÆÐ

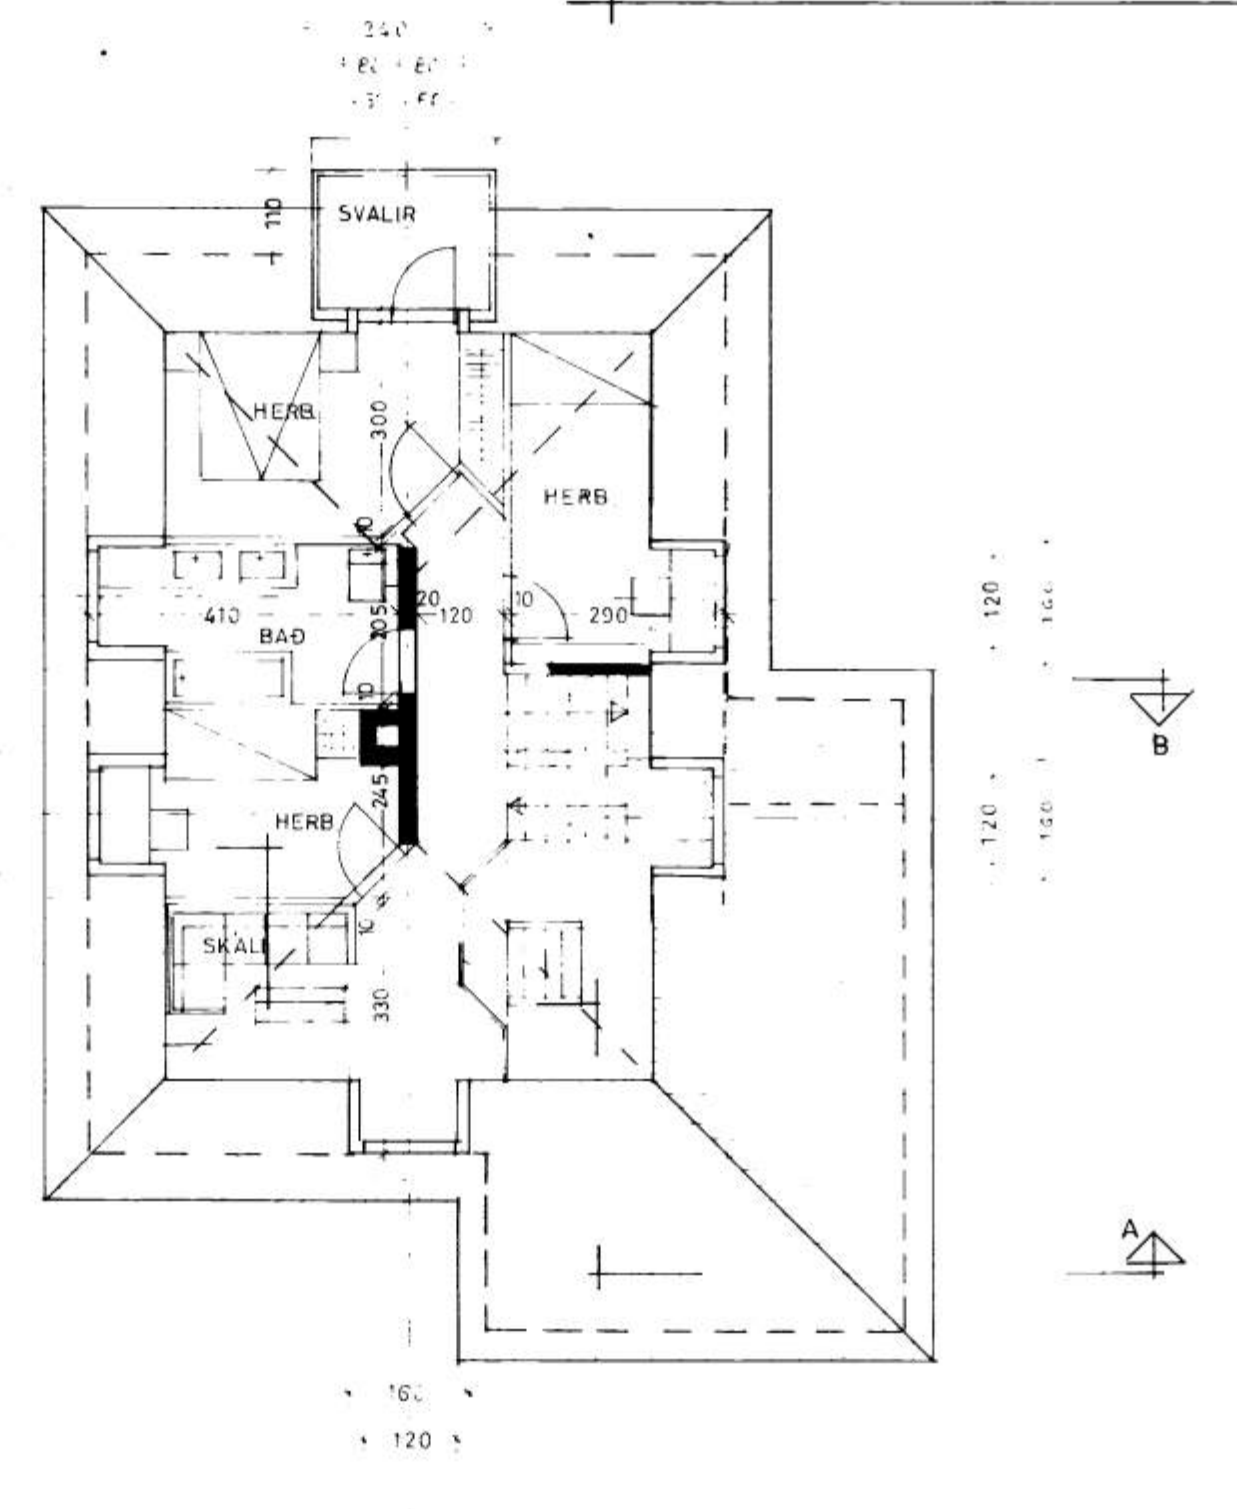

GRUNNMYND RIS

**KVARDI** Teiknistofa Bolholti 6, 3.h. Reykjavík Sími (91) 82414

VERKEFNI	STREMBUGATA 8, VESTMANNAEYJUM	KVARDI 1:100	VERK NR. 8117
		DAGS. AGÚST '81	TYPA NR.
HEITI	GRUNNMYNDIR	TEIKN. GG RI	TEIKN.NR.
		REIKN.	A-2

*Gunnarsson*

