




6503

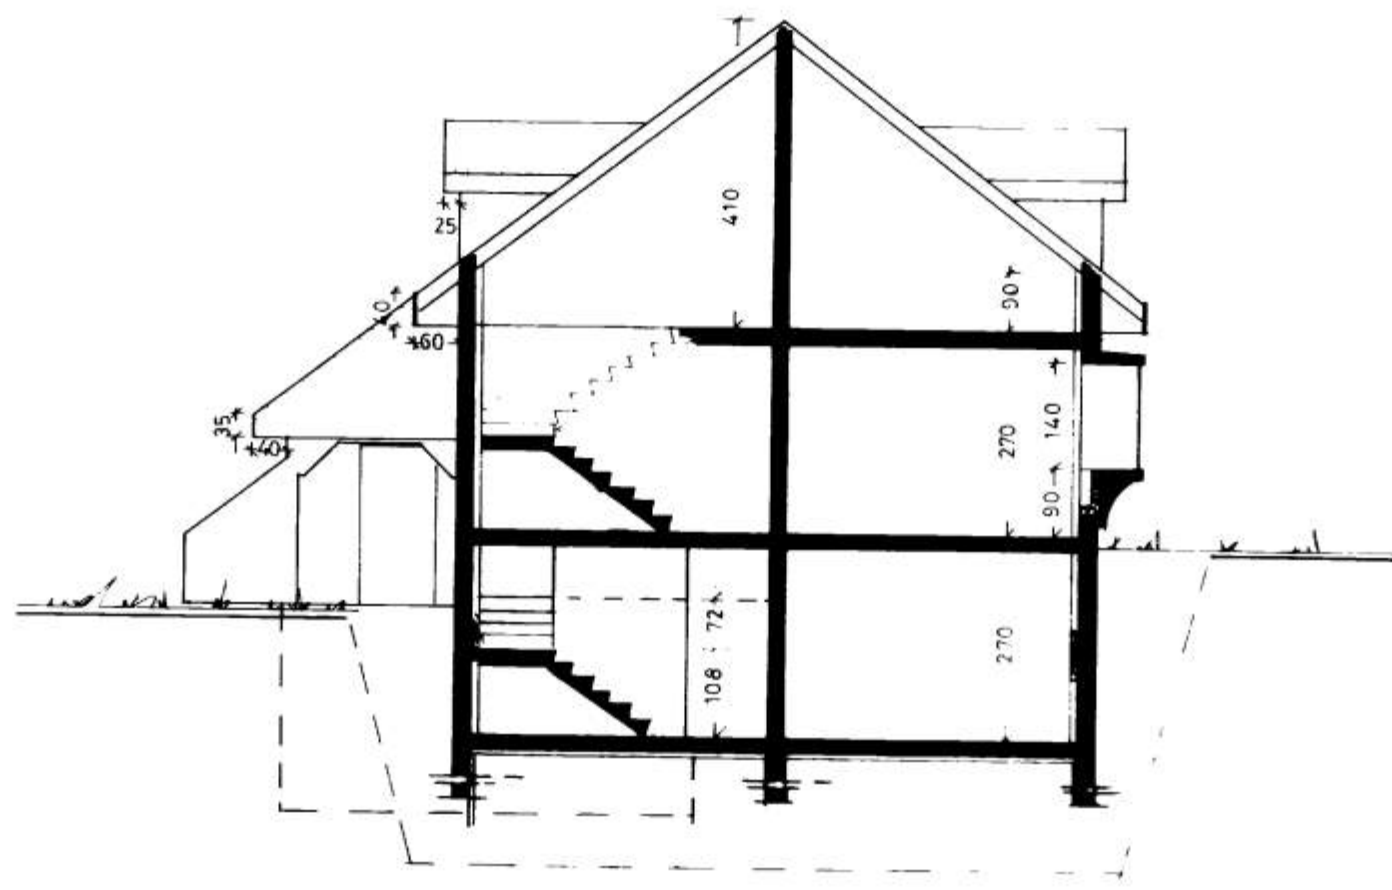

SNID B-B

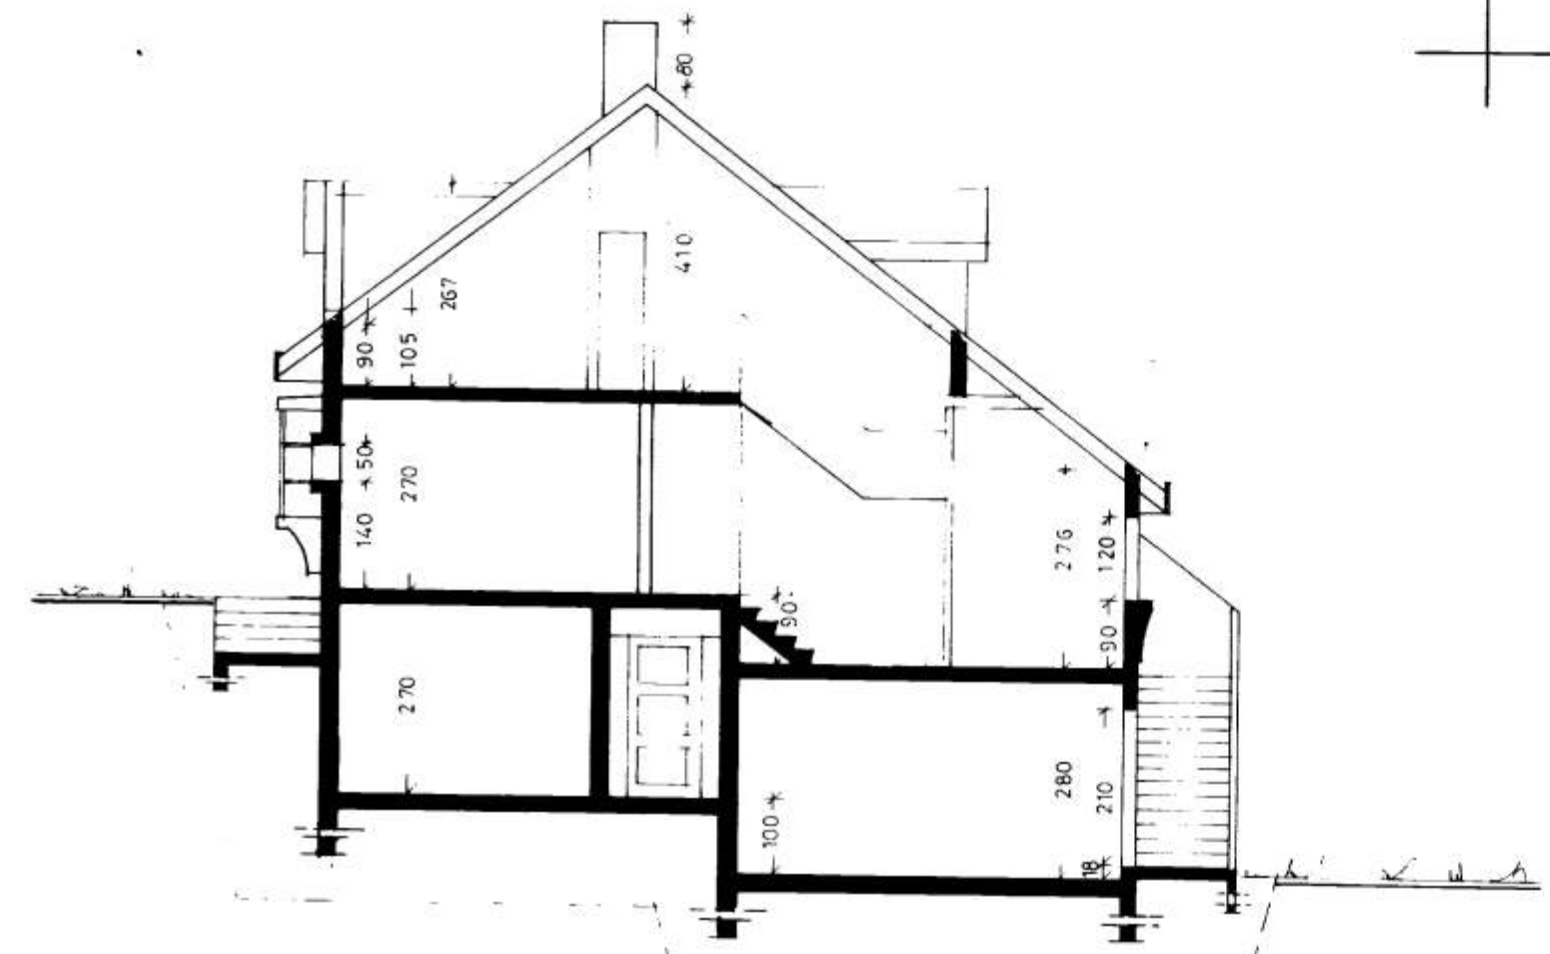

SNID A-A

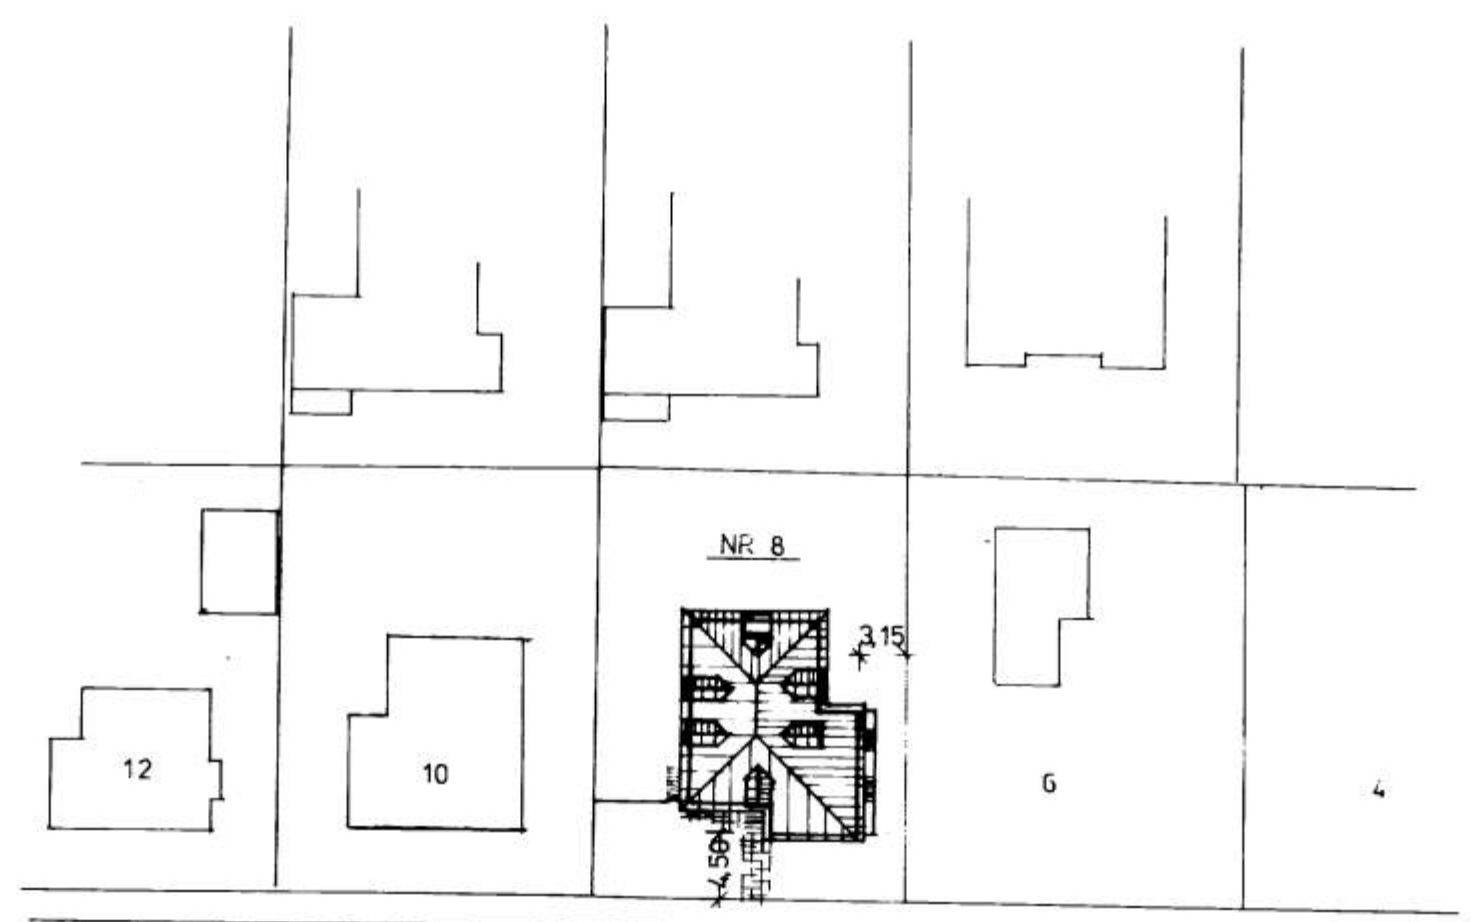

STREMBUGATA

AFSTÖÐUMYND 1:500

SKÝRINGAR

GRUNNFLÖTUR HÚS	BRUTTO	127,06 m ²
KJALLARI M. BIFR.G.	BRUTTO	80,74 "
KJALLARI ÞVOTTUR OFL.	NETTO	42,17 "
BIFR.G.	NETTO	31,02 "
1 HÆÐ	BRUTTO	111,32 "
1 HÆÐ	NETTO	92,37 "
RIS (loft hæð 180)	NETTO	50,00 "
RIS GÓLFFLÖTUR	NETTO	ca 90,00 "
RÜMMÁL HÚS M. BIFR.G.		ca 750,00 m ³

KVARDI Teiknistofa Bolholti 6, 3.h. Reykjavík Sími (91) 82414

VERKEFNI	STREMBUGATA 8, VESTMANNAEYJUM	KVARDI 1:100 1:50	VERC NR. 8117
HEITI	AFSTÖÐUMYND SNID	DAGS. ÁGÚST '81	TÝPA NR.
		TEIKN. GG RI	TEIKN. NR.
		REIKN.	A-3

G. Gunnarsson