



6507

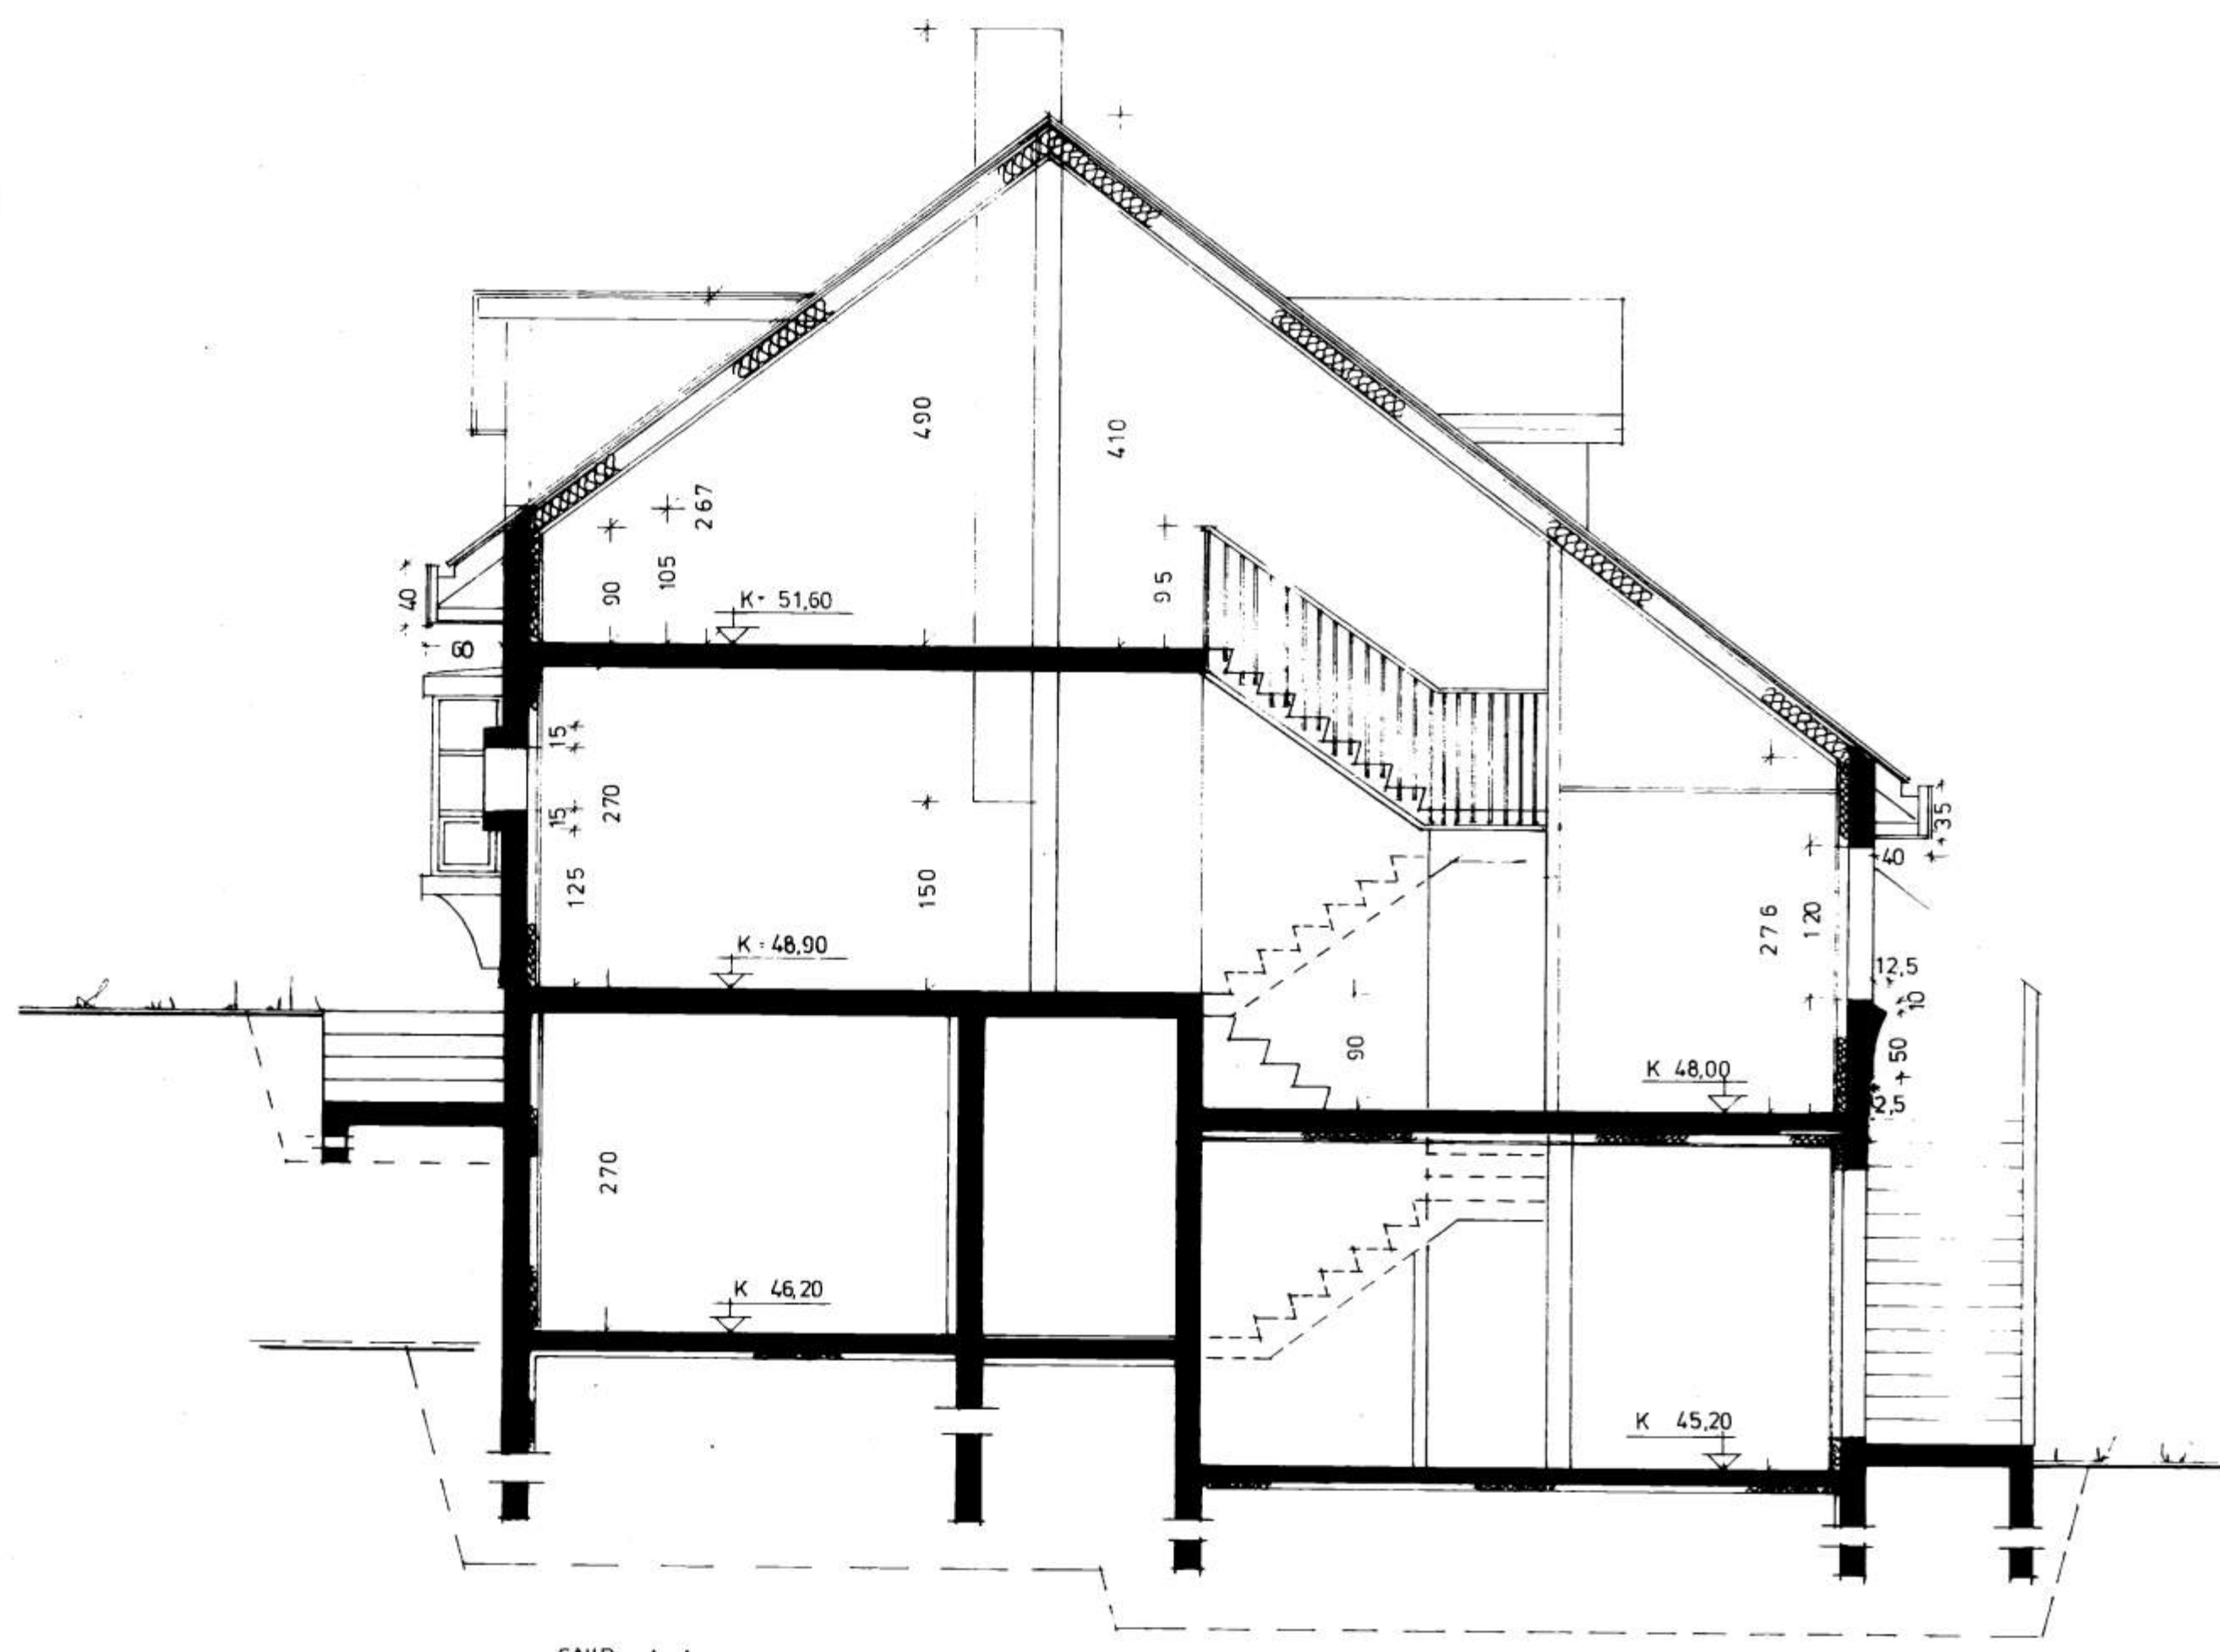

SNID A-A

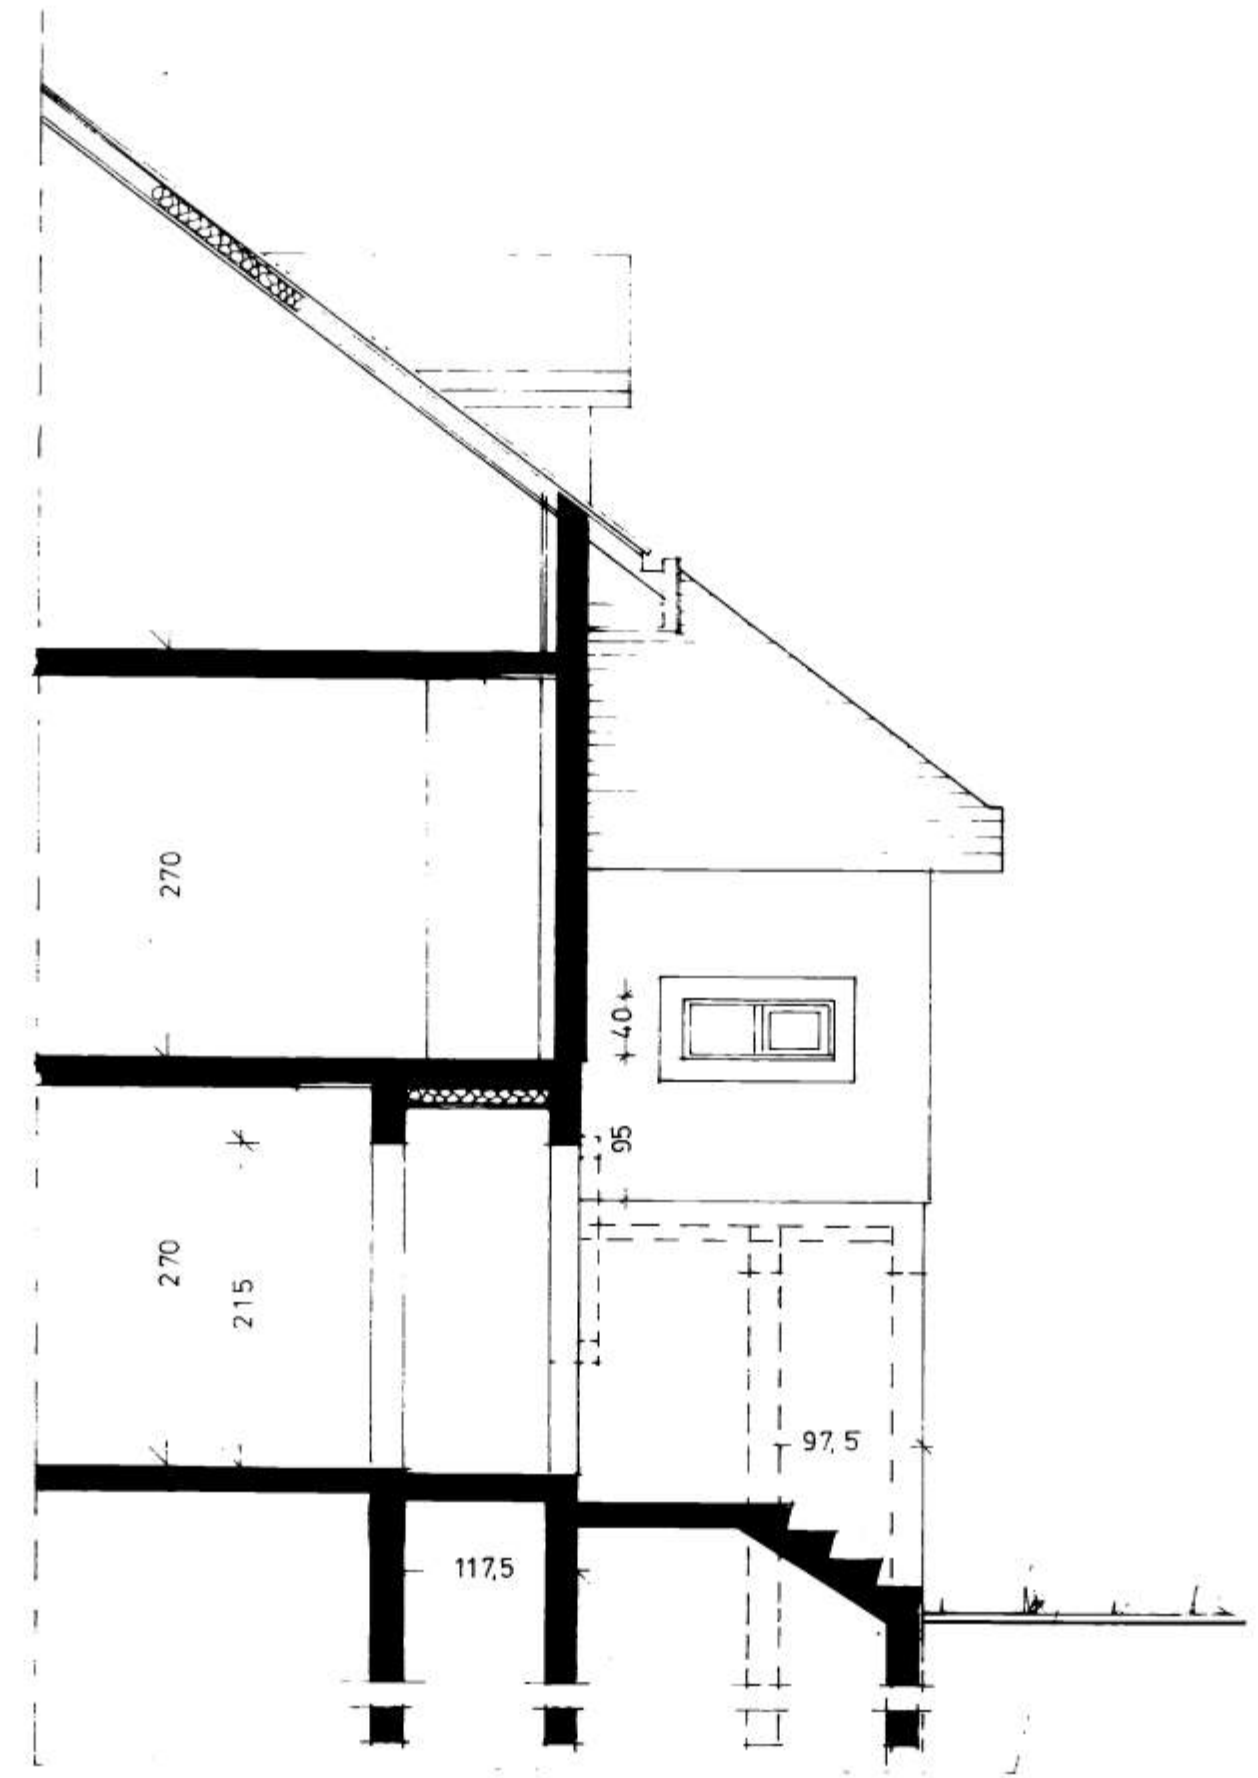

SNID C-C

KVARÐI Teiknistofa Bolholti 6, 3.h. Reykjavík Simi (91) 82414		
VERKFERNI	STREMBUGATA 8, VESTMANNAEYJUM	KVARÐI 1:50 DAGS. OKT. 81
HEITI	SNID	VERK NR. 8117 TYPANR. TEIKN. GG REIKN. V-4

G. Gunnarsson

