


6523


SAMÞYKKT | SKIPLAGSNEFND

11 MAÍ 2001

Egill Guðmundsson
BYGGINGAFLYTTISMANI | VERTIÐMAEYJUM

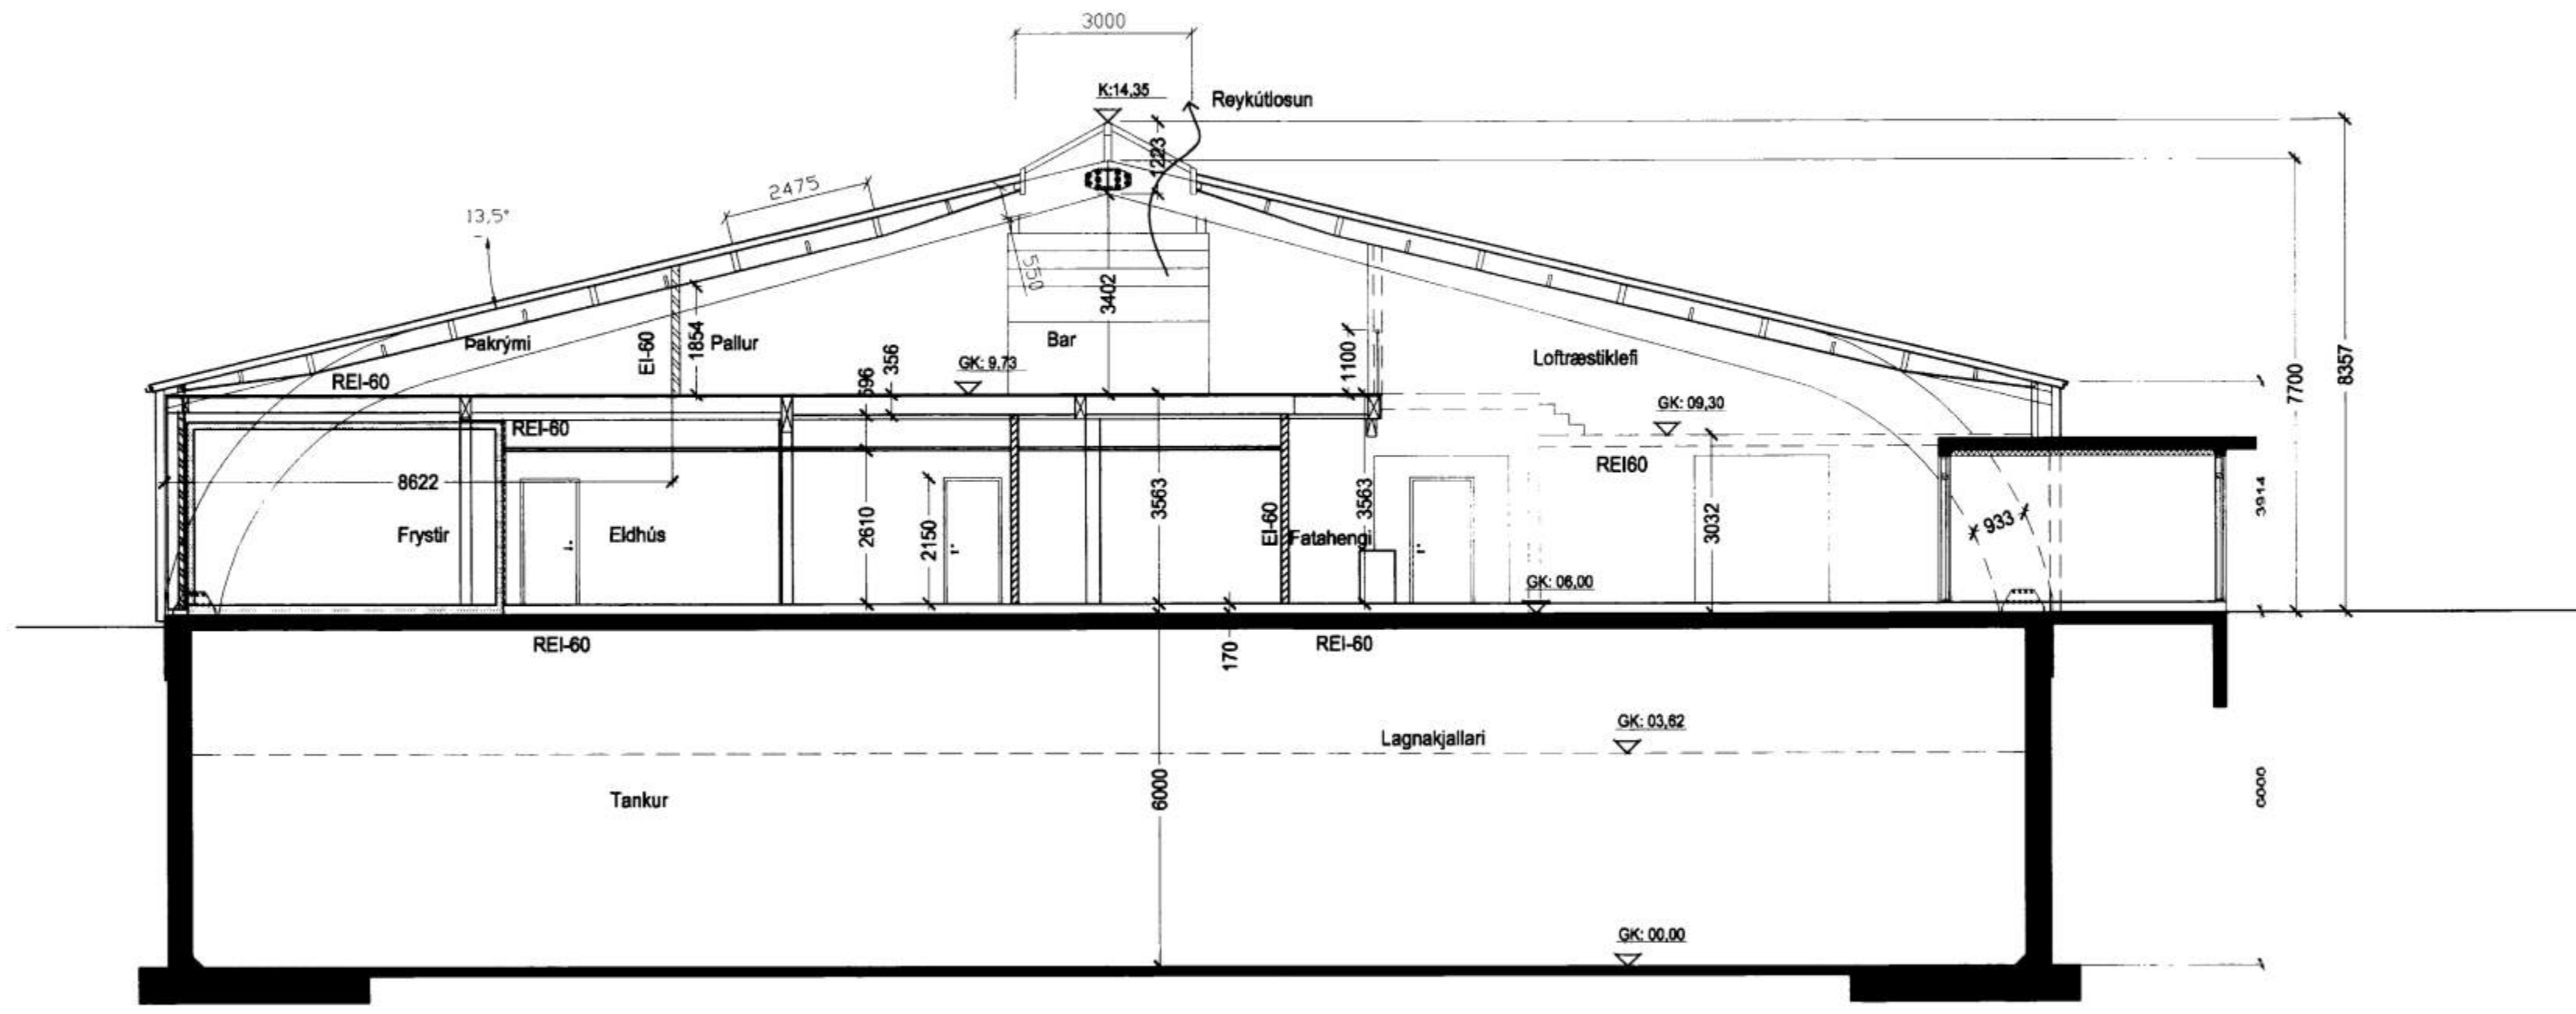

SNID A-A

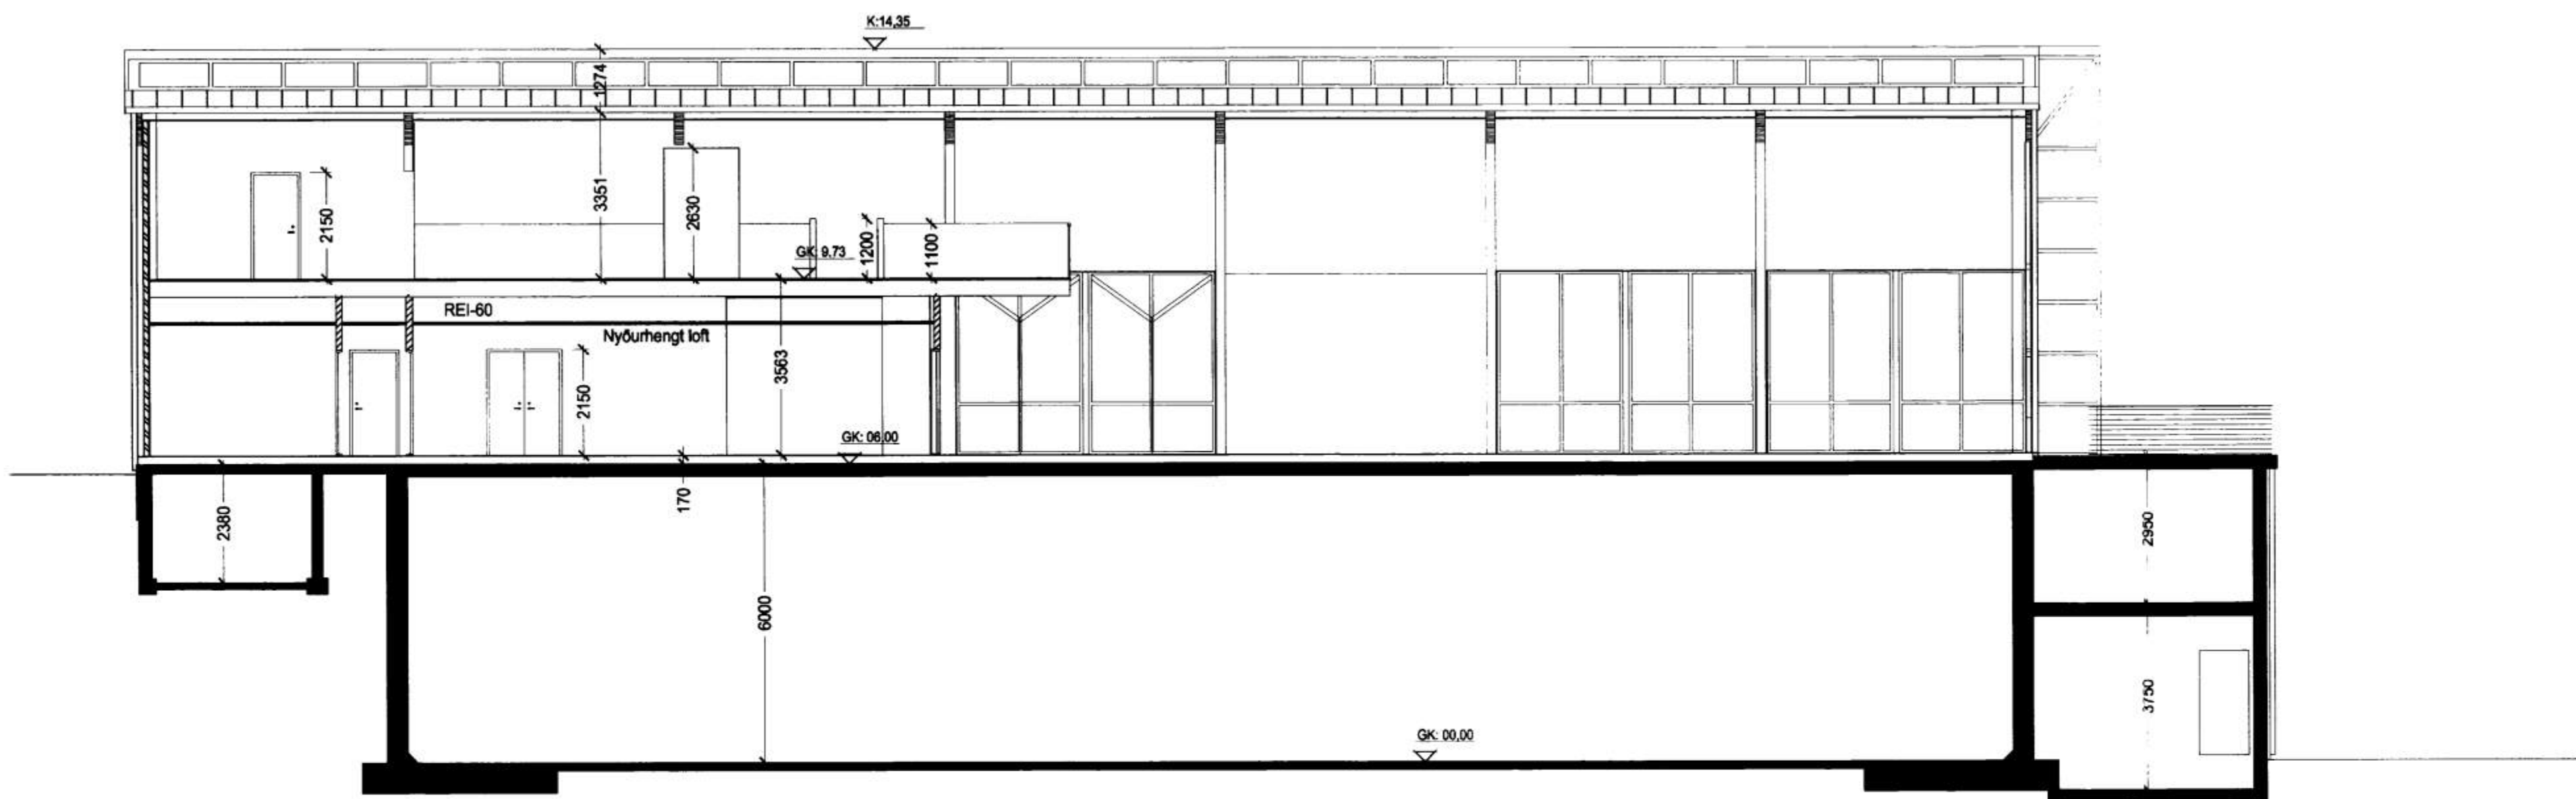

SNID B-B

ARK ÍS ehf
arkitektar ráðgjafar

- Aðalsteinn Snorrason arkitekt fdl 161161-2769
- Egill Guðmundsson arkitekt fdl 270152-6869
- Gisli Glásson arkitekt fdl 160657-4809
- Klapparsög 1 ó 101 reykjavík
- sími 511 2060
- fax 511 2066
- netfang arkis@arkis

Veitingarhús Löngulág
Aðalteikning

sníð b-b, c-c
Egill Guðmundsson
Kt. 270152-6869

- verksaupl Veiðisubjónusta Gríms
- verkinúmer 2050
- hannad/teiknad eg,blb,öh,hk
- miv 1:100
- dags 04.09.00

2050 (99)1.04

veikr teikning breyt

B	22.02.01	HK	MYNKA
A	04.09.00	RH	ÞAKKAD, GLYGG TÆTUR OG MINNADUR
breytt	dags	teiknad	lysing