


SAMDYKKA AF BYGGINGARFULLTRUA

[Handwritten Signature]
BYGGINGARFULLTRUAF VESTMANNAREYJUM

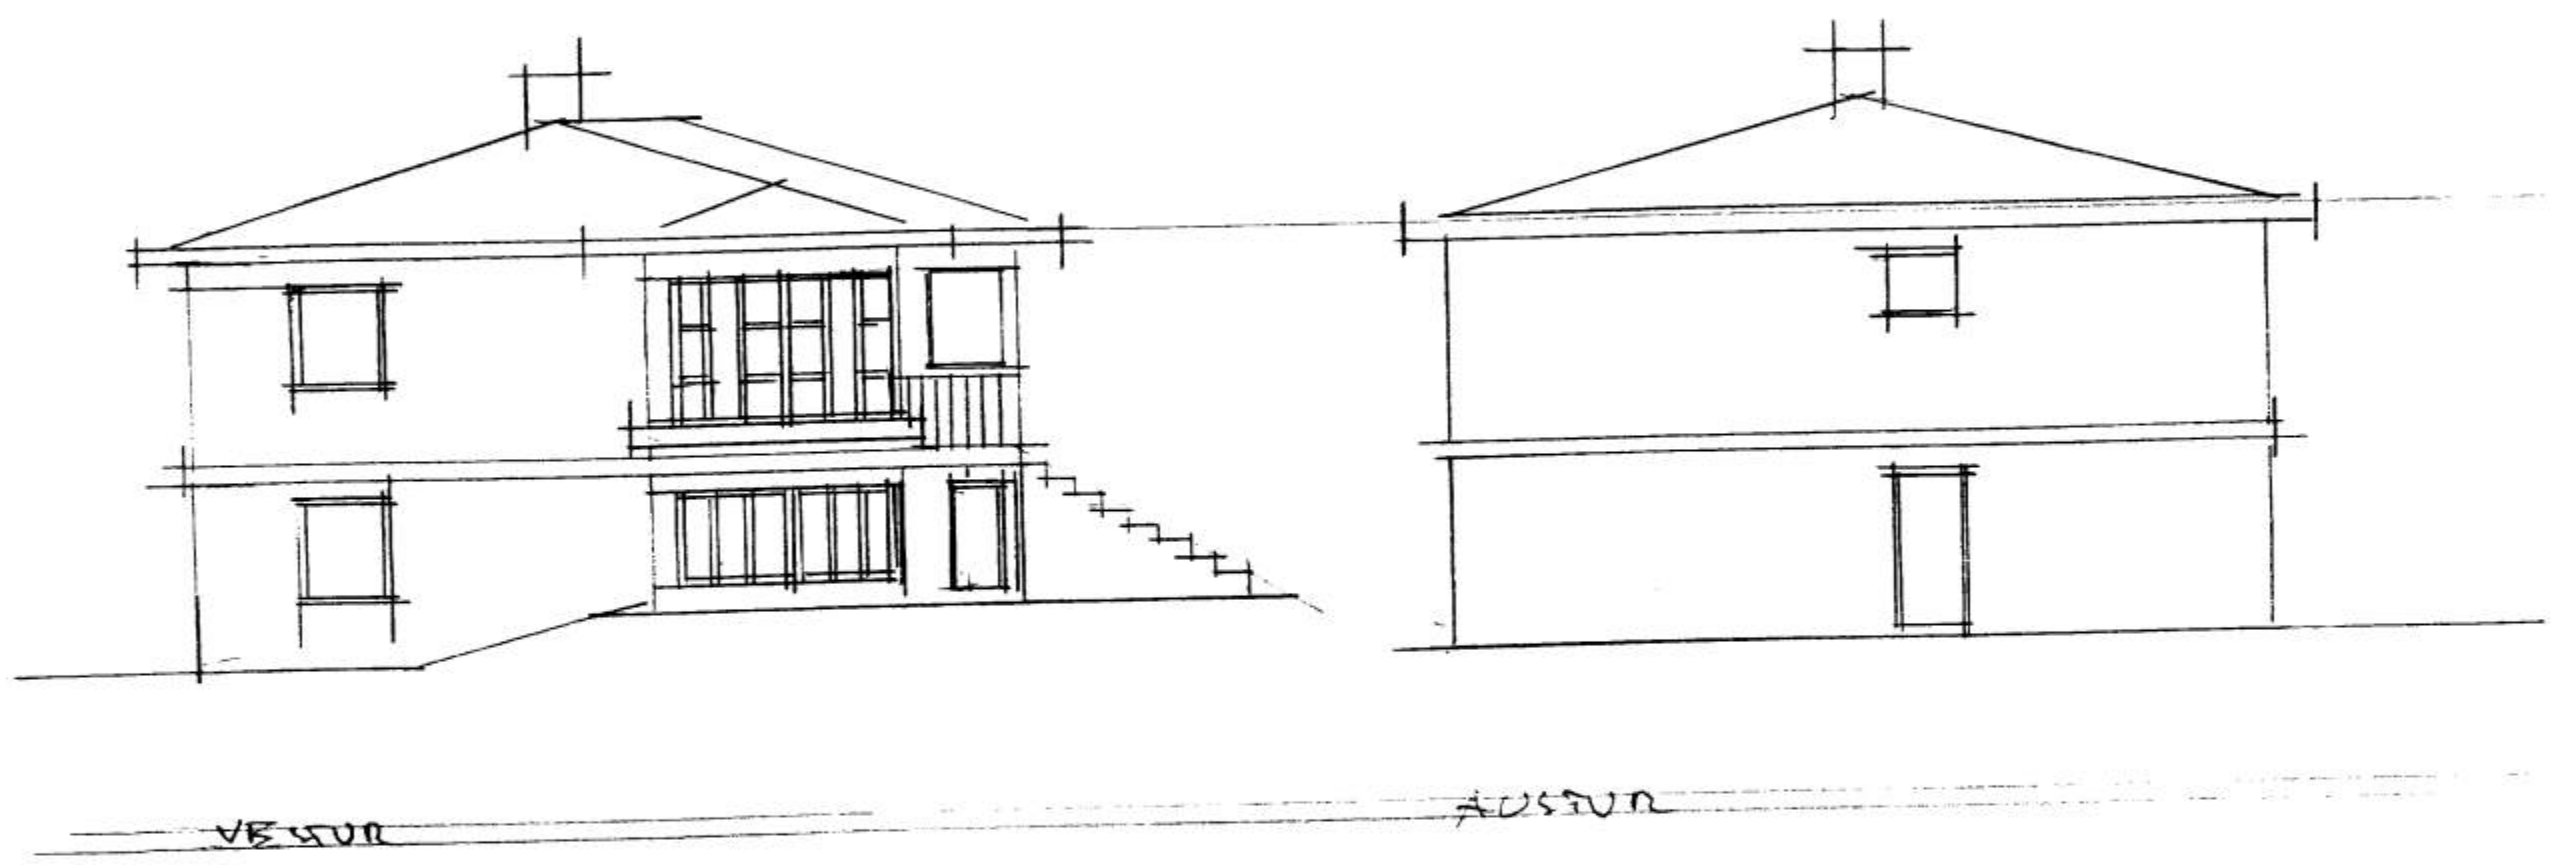

STREMBUGATA 20 VESTMANNAREYJUM
ÚTLIT MÁL 1:100 JÚLÍ 2002
TRÍKVIÐSTOFA ÞR LAF VESTMANNAREYJUM