







Talman *Karl Marjónsson*  
 Heim lagala

STREMBUGATÍ 25  
 M. 1100

25

656  
 Bygging H.F.  
 Þorsteinn Guðnason

Lampylk 26-1964  
 FLATARMÁL 113,7 m<sup>2</sup>

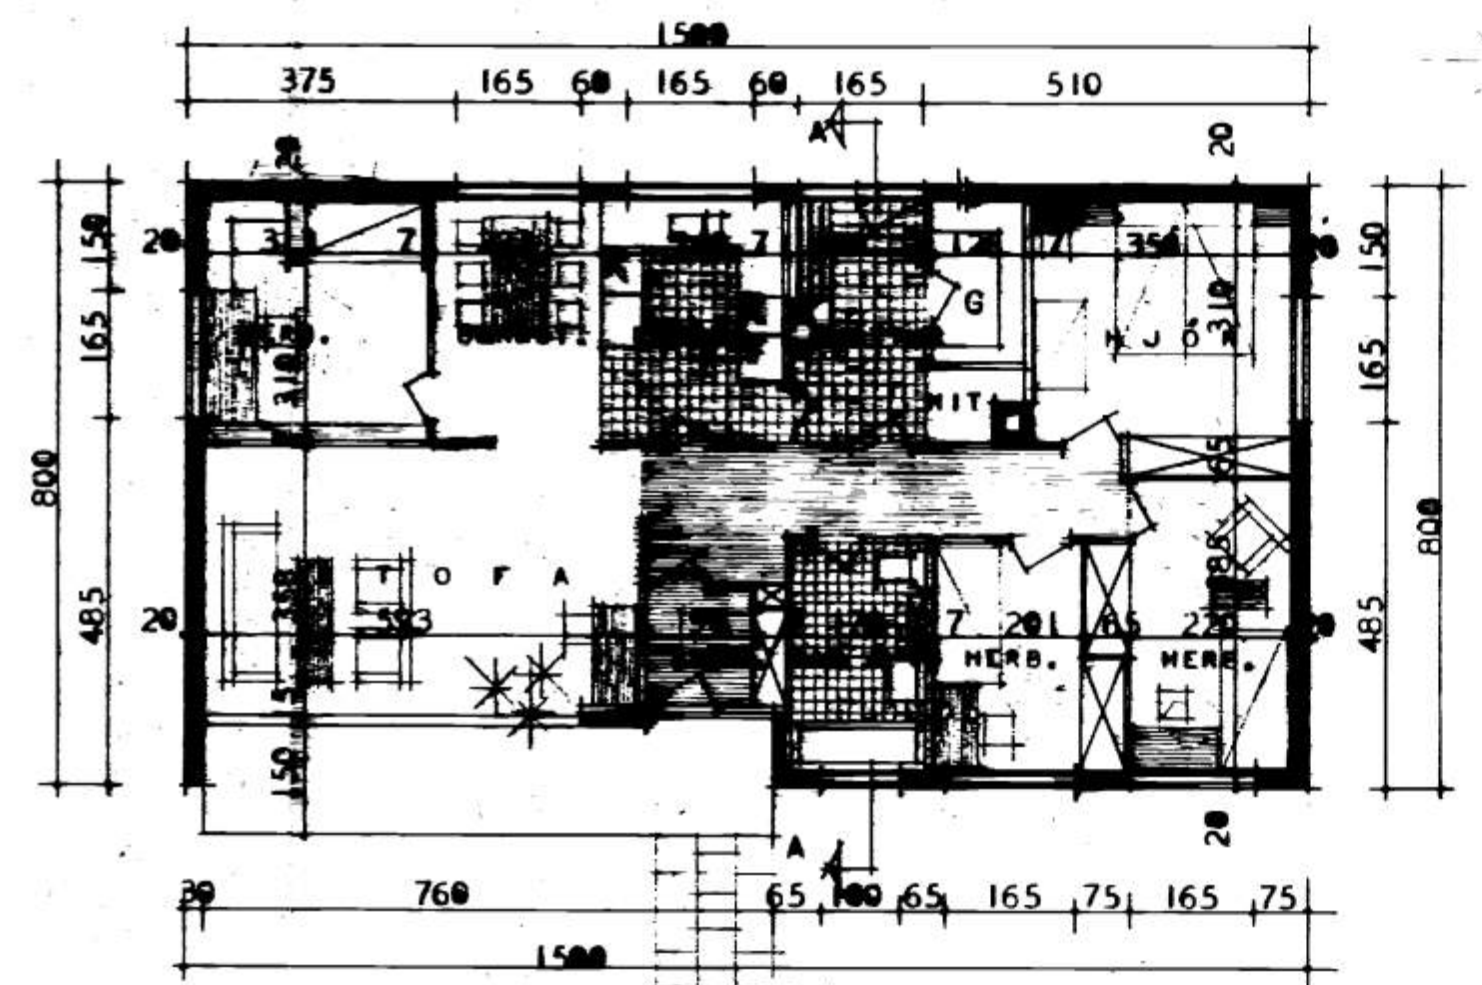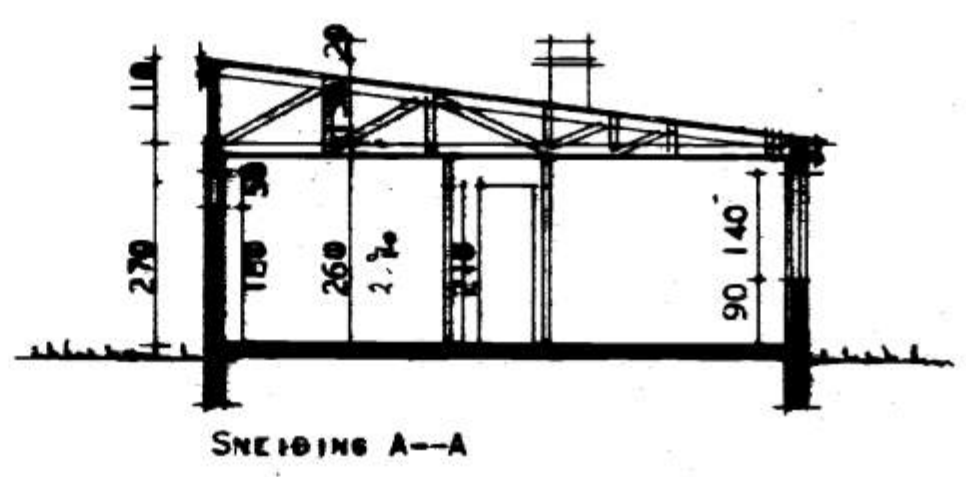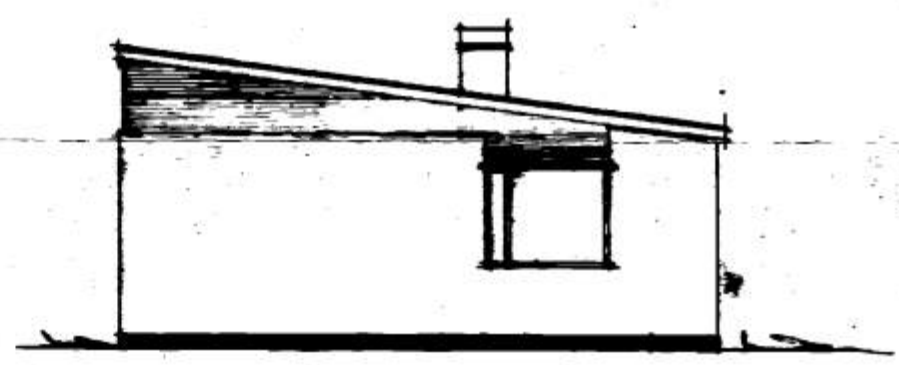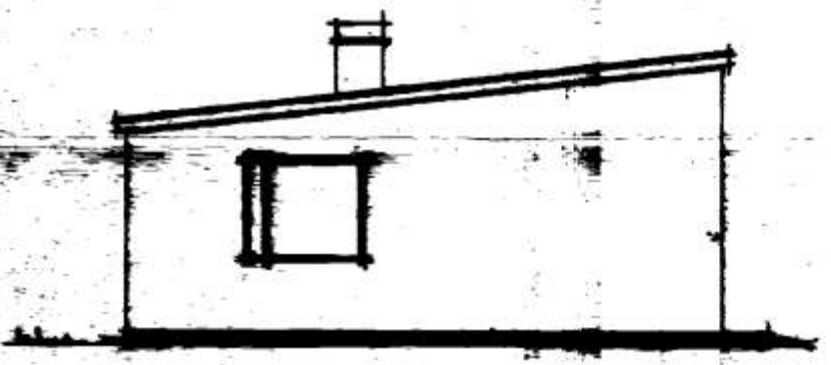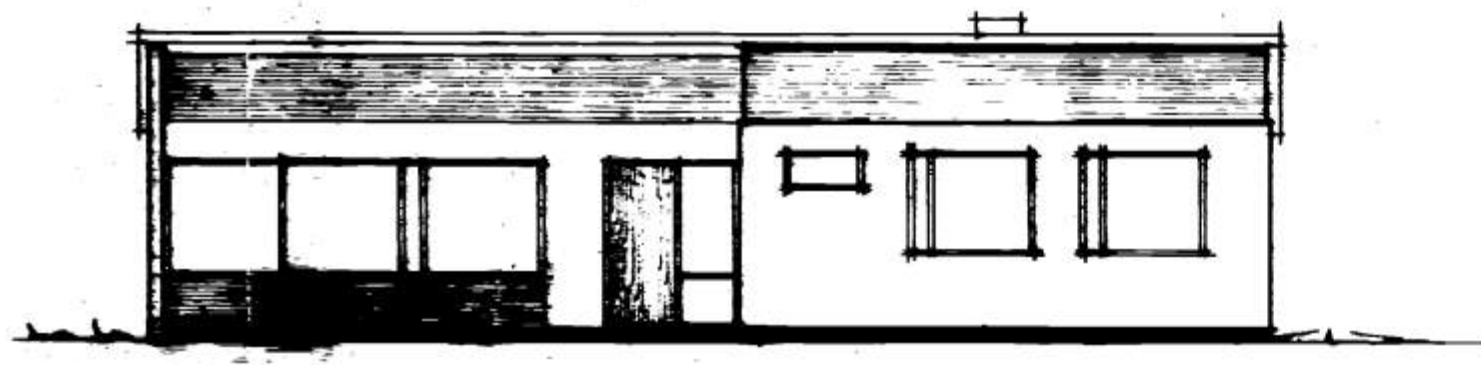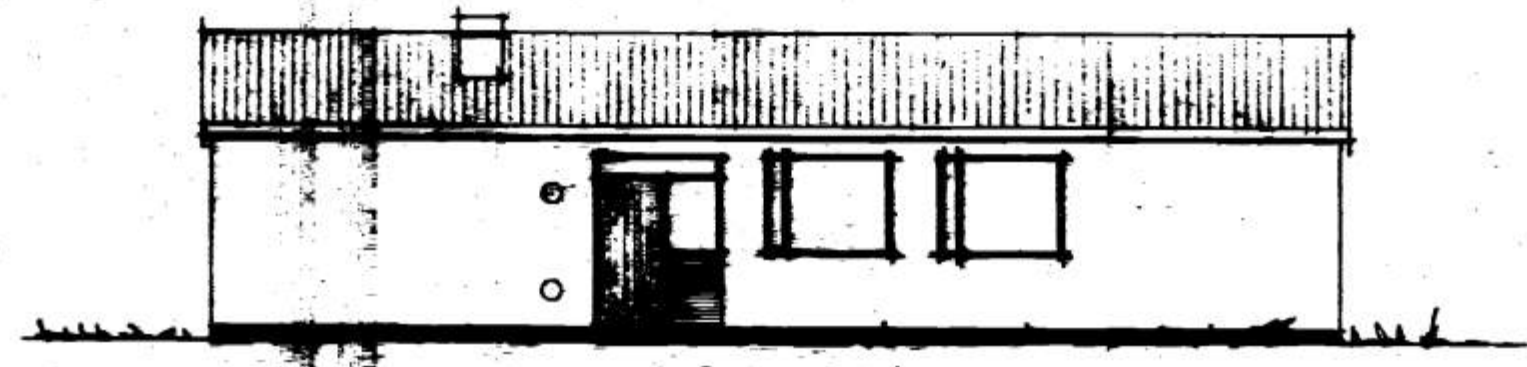

HÚSNÆÐISMÁLSTOFNUN RÍKISINS  
 GRUNNMYND, TILIT OG  
 SNEIÐING MÁL 1:100  
 EINBÝLISHÚS  
 VERK  
**57A-1**  
 SEPT 1963  
 BLAD I