



Sampykktá fundi
bygginganefndar 19-8-71

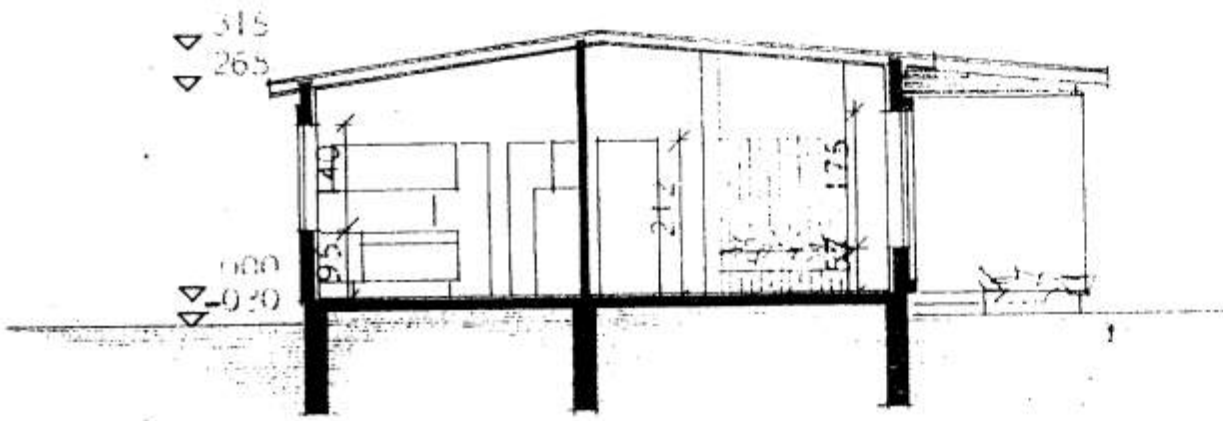


SNI 19193

A-A

FLATARMÁL HÚSS BRÚTTÓ 123,94 M²
NETTÓ 106,41 M²

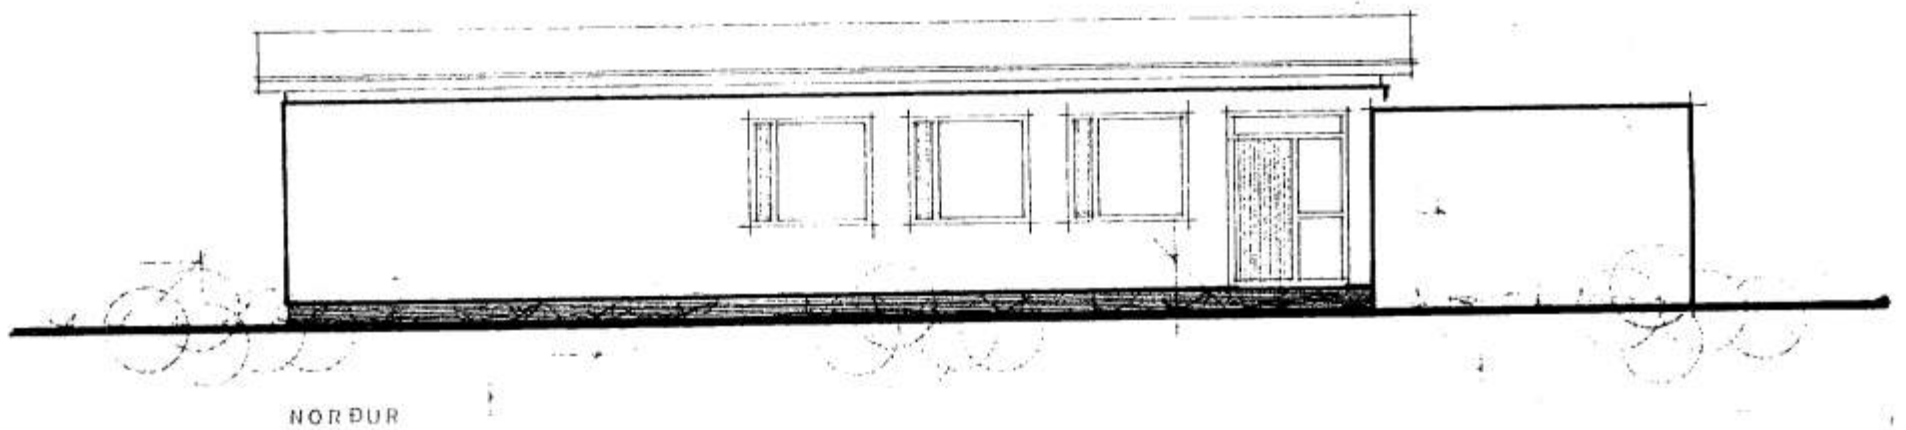

NORÐUR

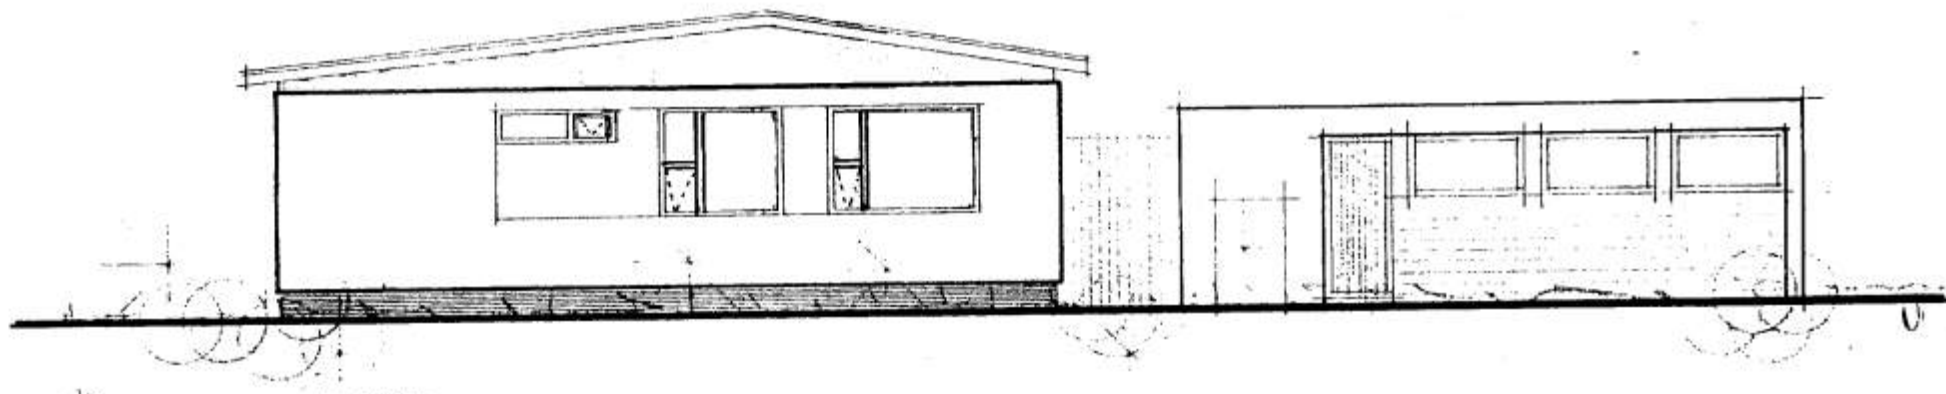

AUSTUR

24. ág. 1971

Breytt 8. apríl 1997. Gluggapóstum og opnanlegum fögum breytt.

BREYTT Í JÚLÍ 1971 SG

HÚSVEITISHÁLASTOFNUN RÍKISINS

GRUNNMYND, SNÉTTING

OG ÁTLITSMYNDR

SKALA 1:100

EINBÝLISHÚS

VERK

75

BLAD NR 1

JAN. 1966

24. ág. 1971

Sigurður Guðmundsson
Ráðgjafi