



SAMÞYKKT I 3. FLOTTI
 11.9.79
 BYGGINGAFULLTÍÐI
 Vally Indgöngu

6620

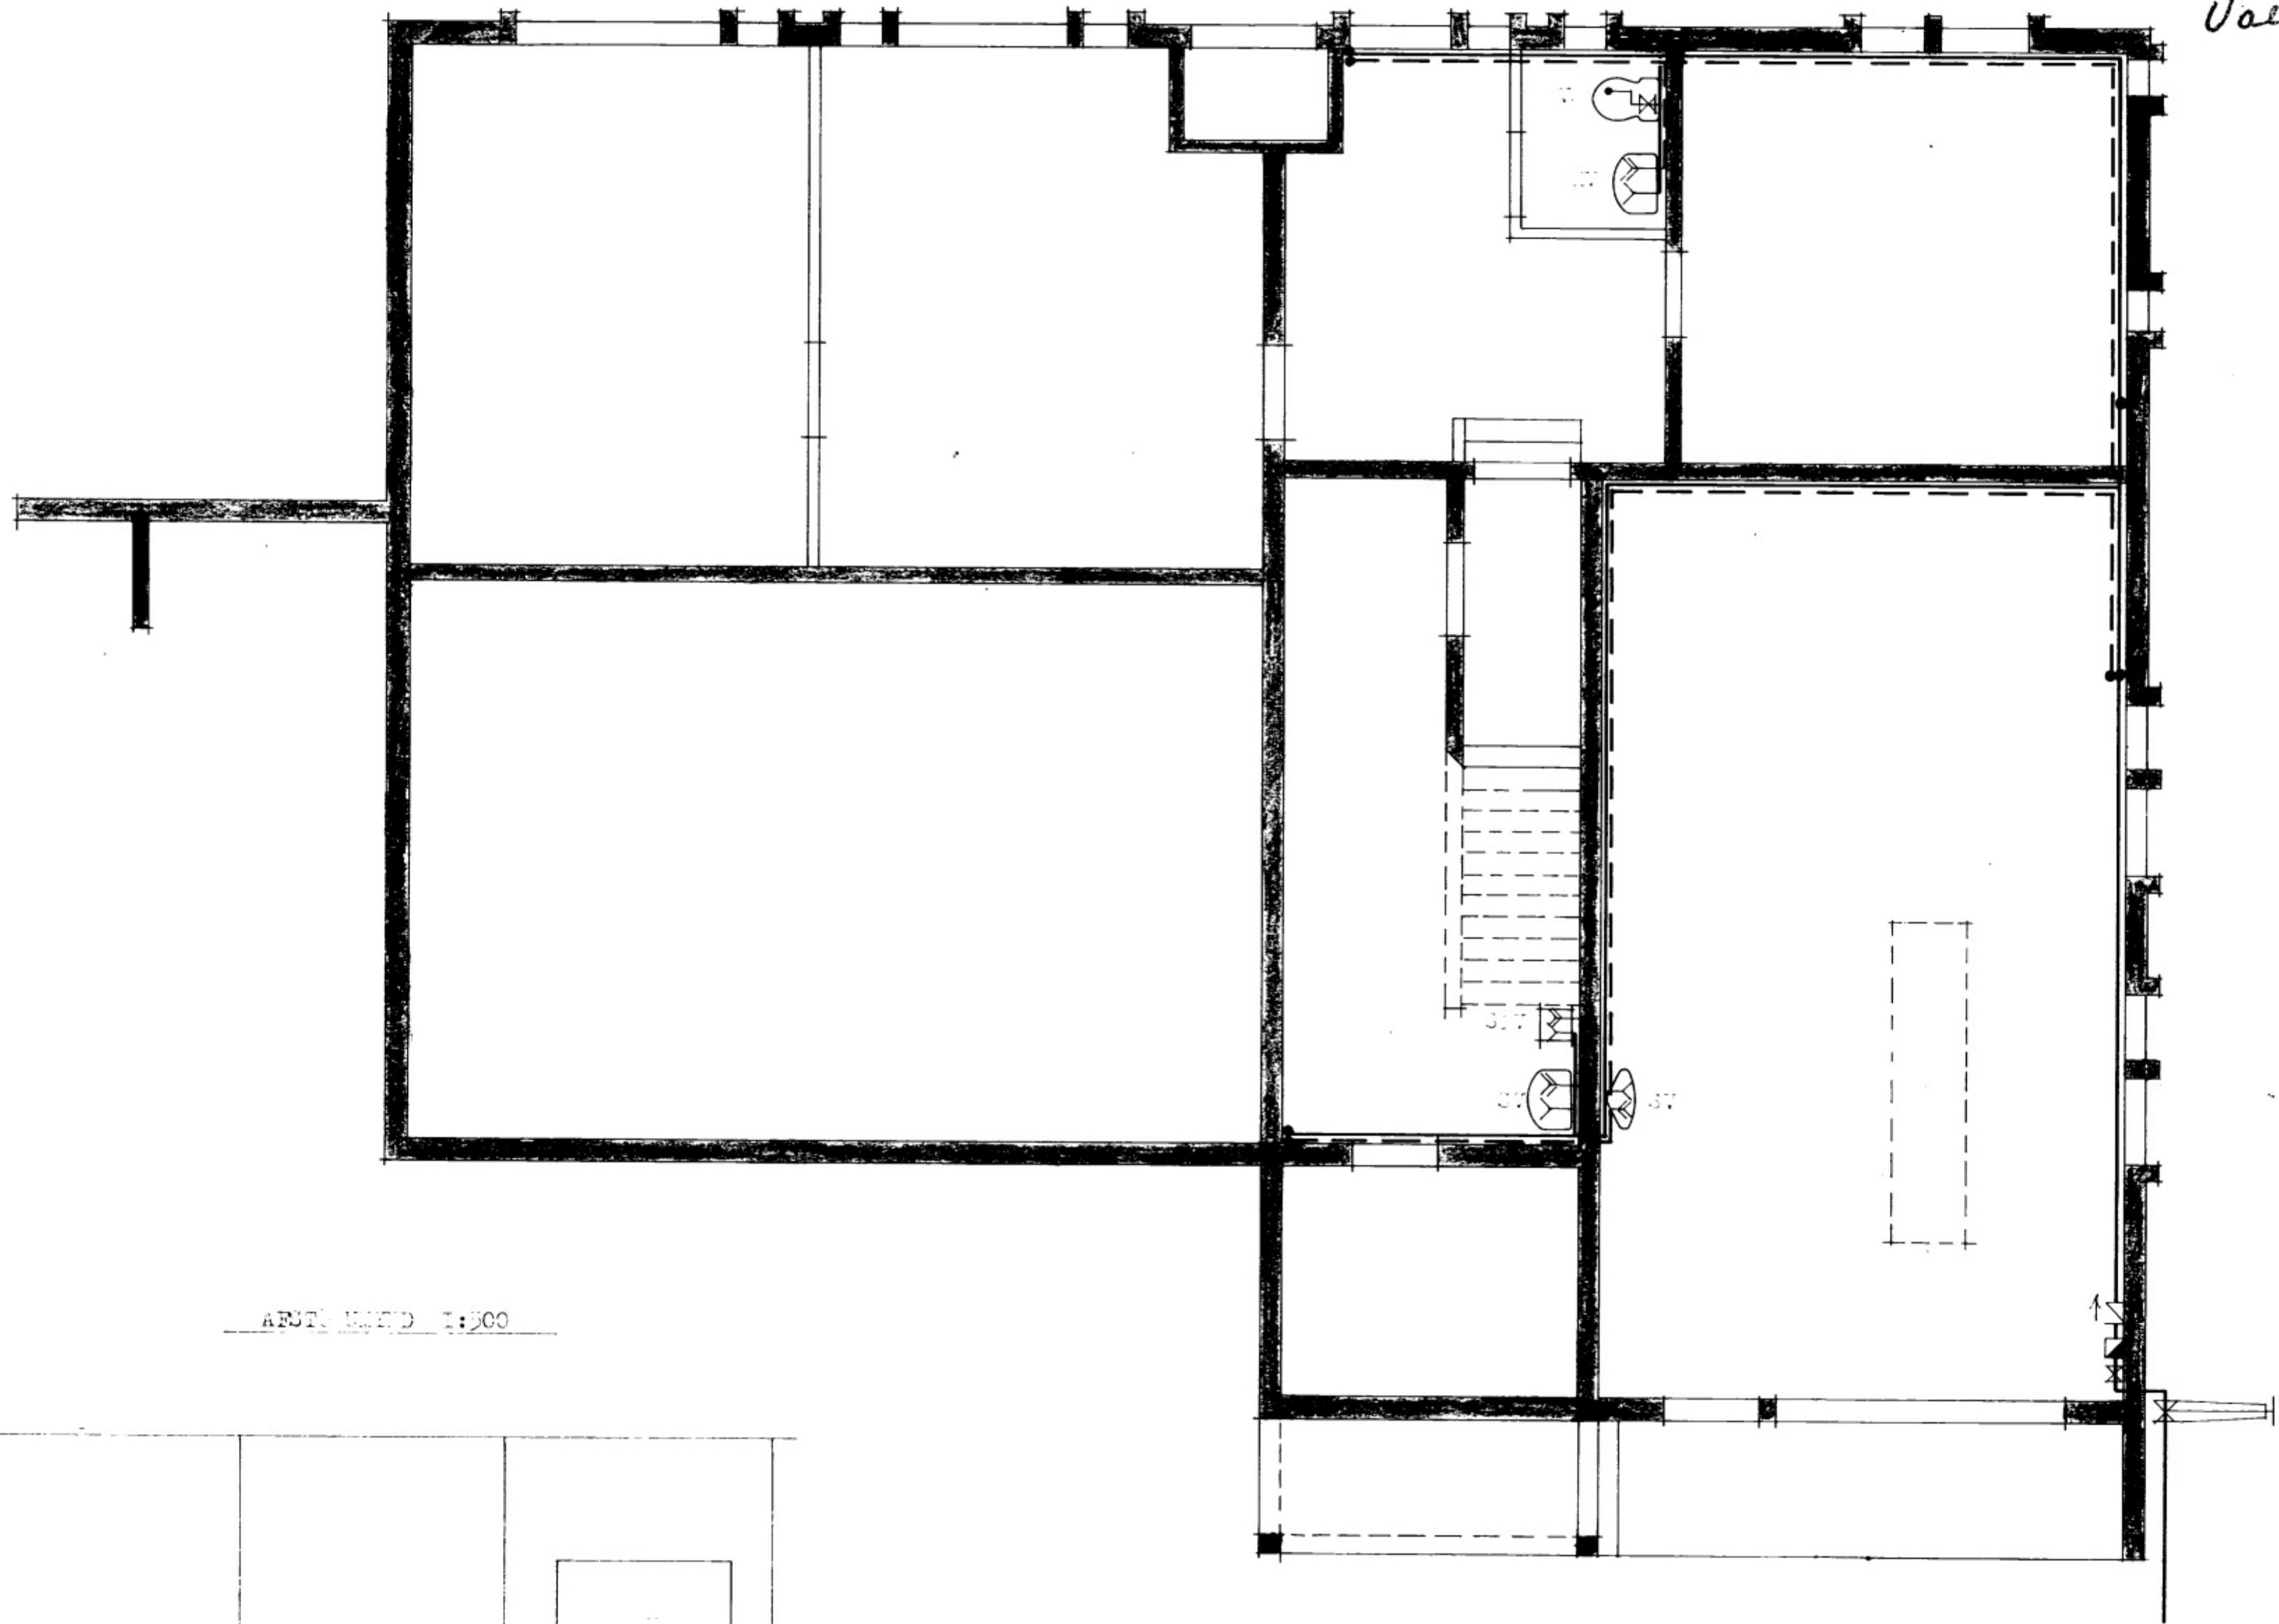

AFST. MÆTD 1:300

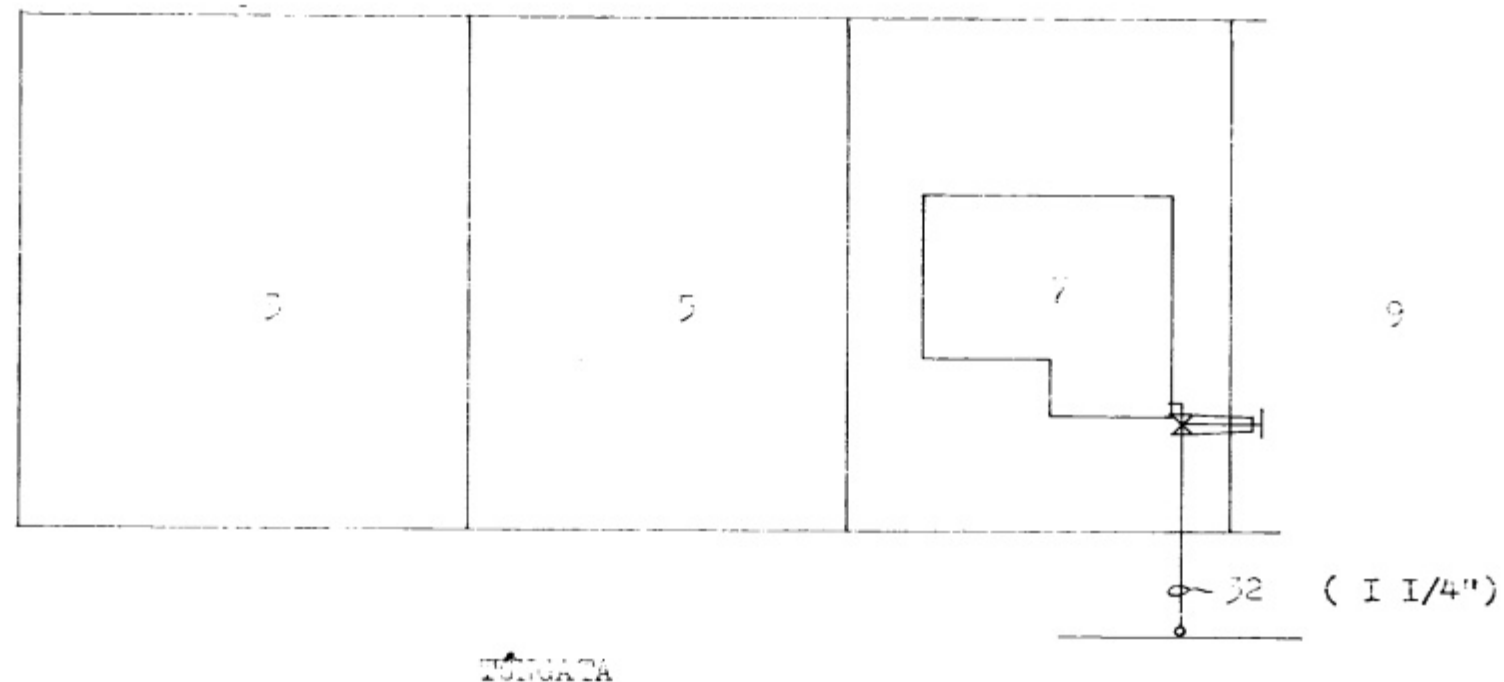

VERKEFNI	TUNGATA 7	MÁL	1:30 1:4	DAGS.	1979.72
		TEIKN.	S.P. / . . .	BR.	
		REIKN.		VERK NR.	255
		SAMP.	g/p	TEIKN NR.	
GUÐNI ÞÓRDARSON		SKÚLATÚNI 6, 3 hæð.		SÍMI 14185	