


STOFN A 1:50 STOFN B 1:50 STOFN C 1:50 STOFN D 1:50

AEFTI MYND 1:500

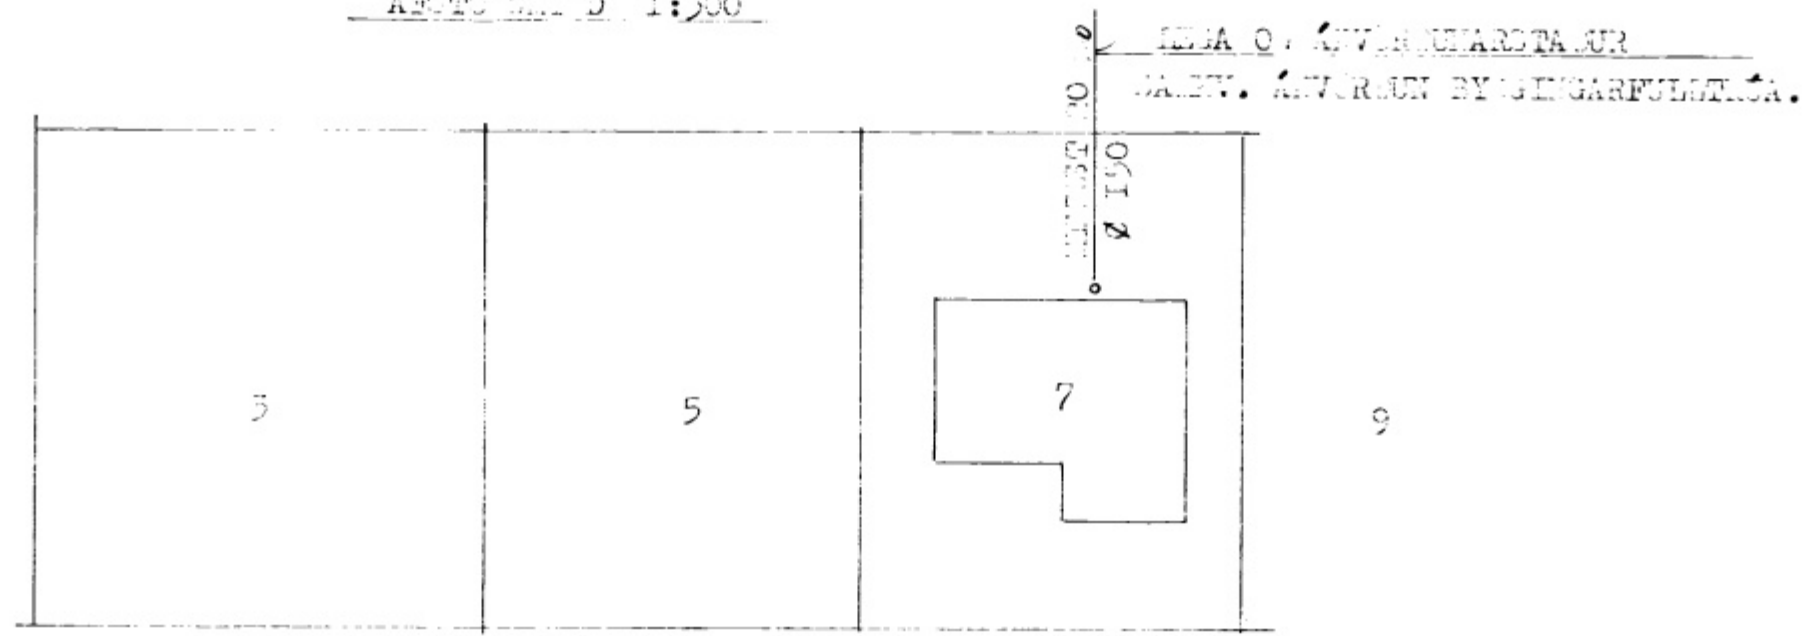

VERKEFNI	TUNGATA 7	MÁL	1:50	DAGS.	11-9-79
TEIKN.		REIKN.		BR.	
REIKN.		SAMP.		VERK NR.	356
				TEIKN NR.	
GUDNI ÞÓRÐARSON		SKÚLATÚNI 6, 3 hæð.		SÍMI 14185	