





SNID A-A MKV. 1:100

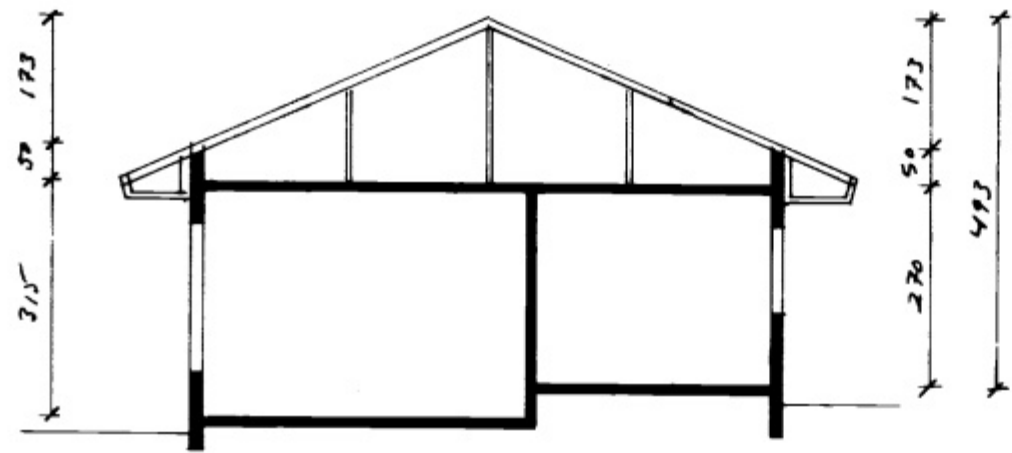

SNID B-B MKV. 1:100

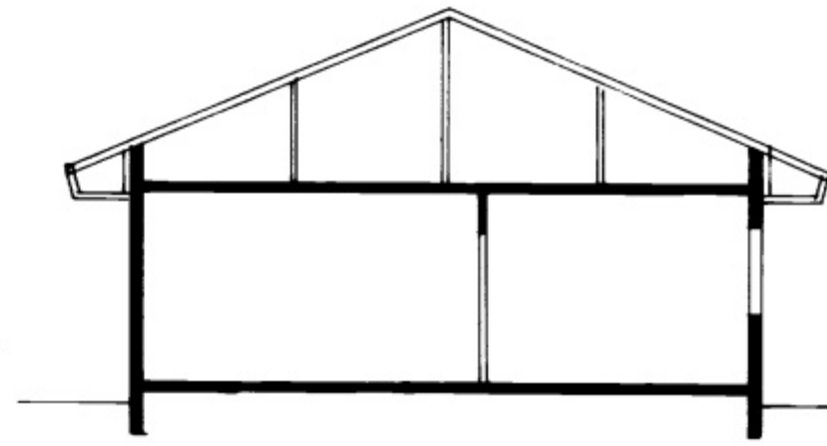

MKV 1:500

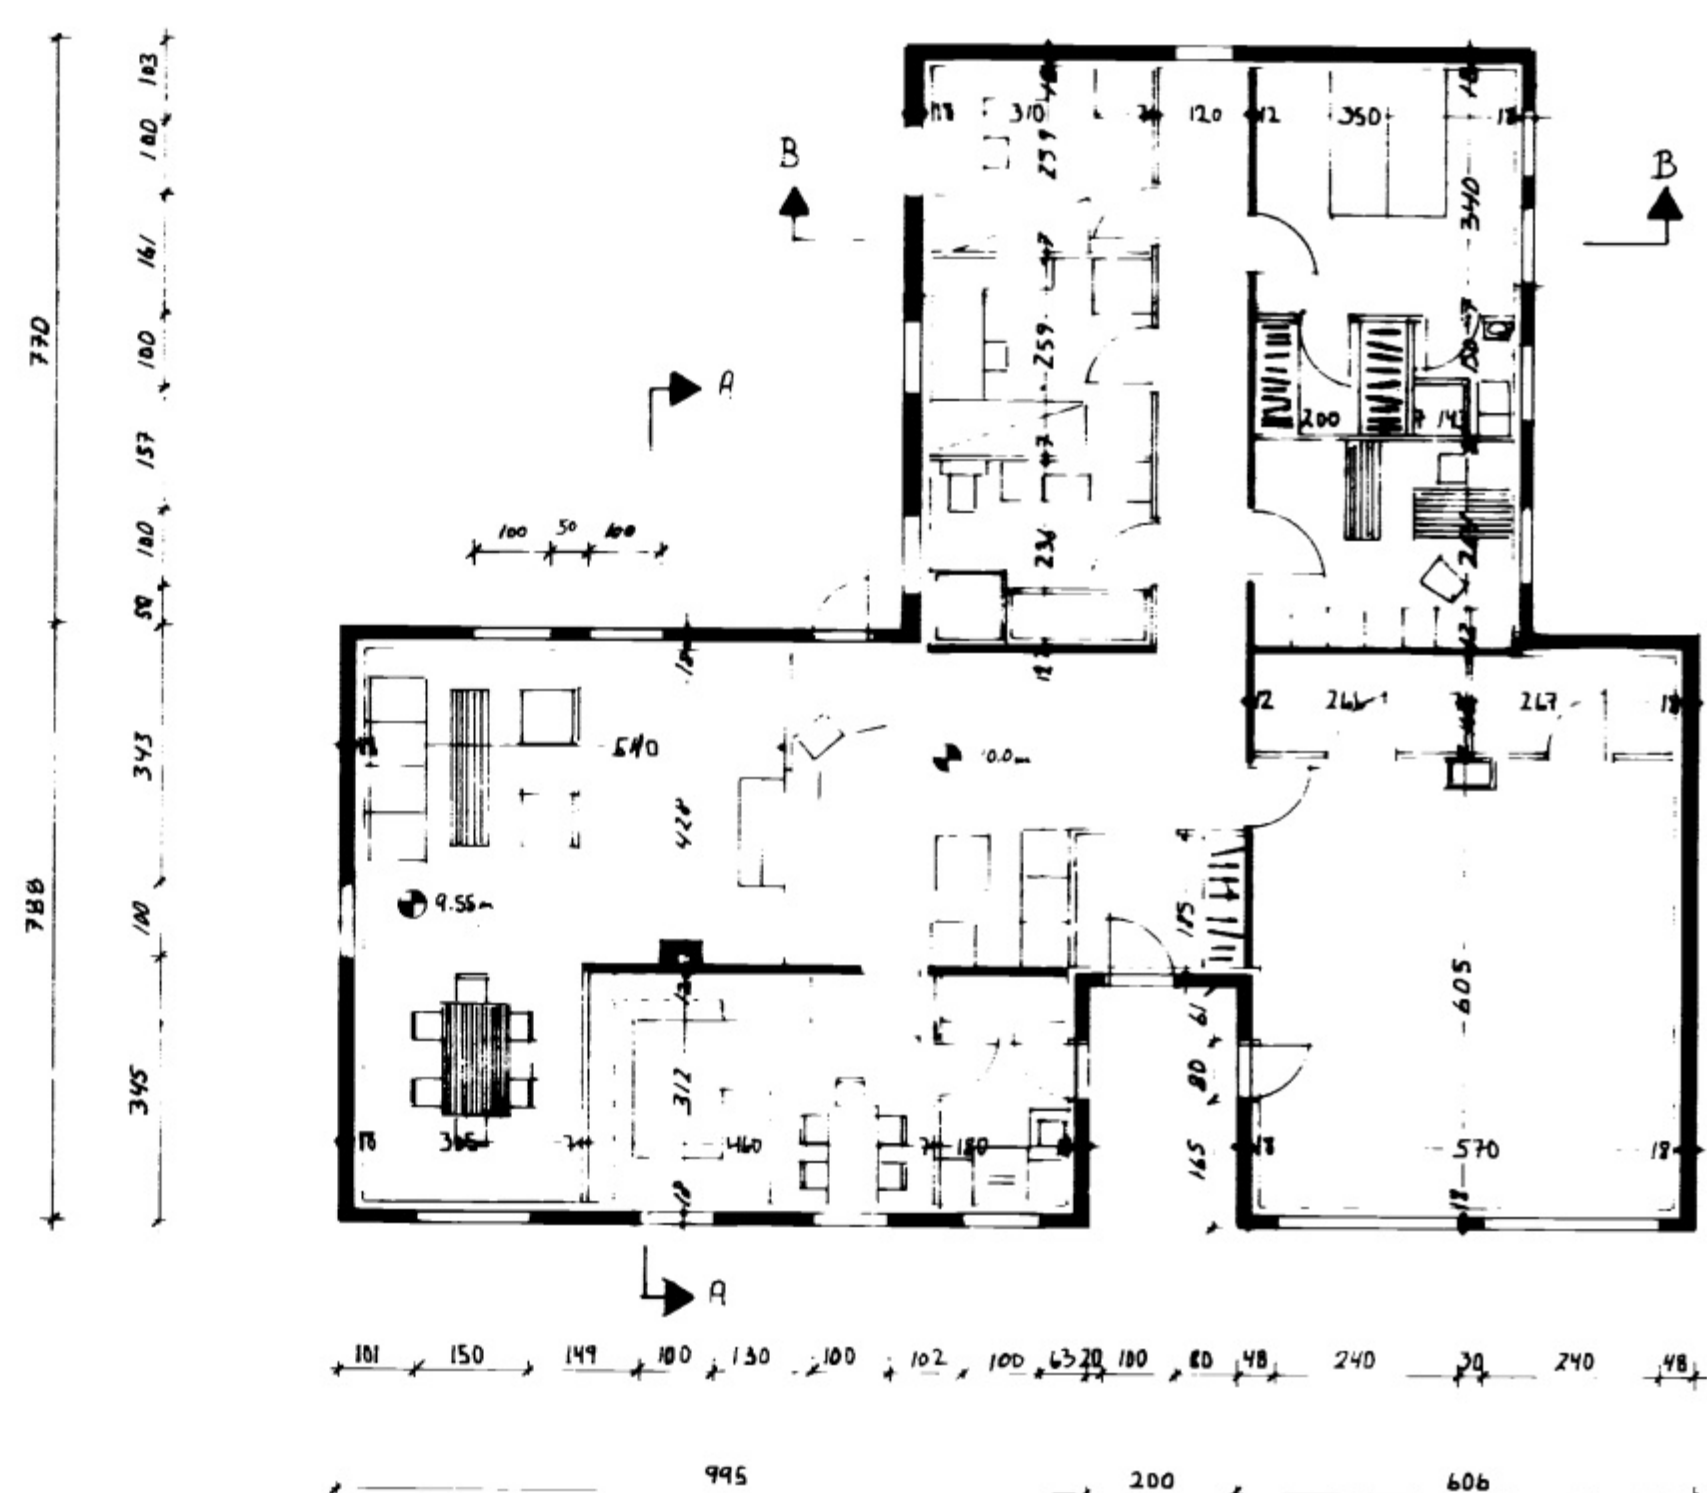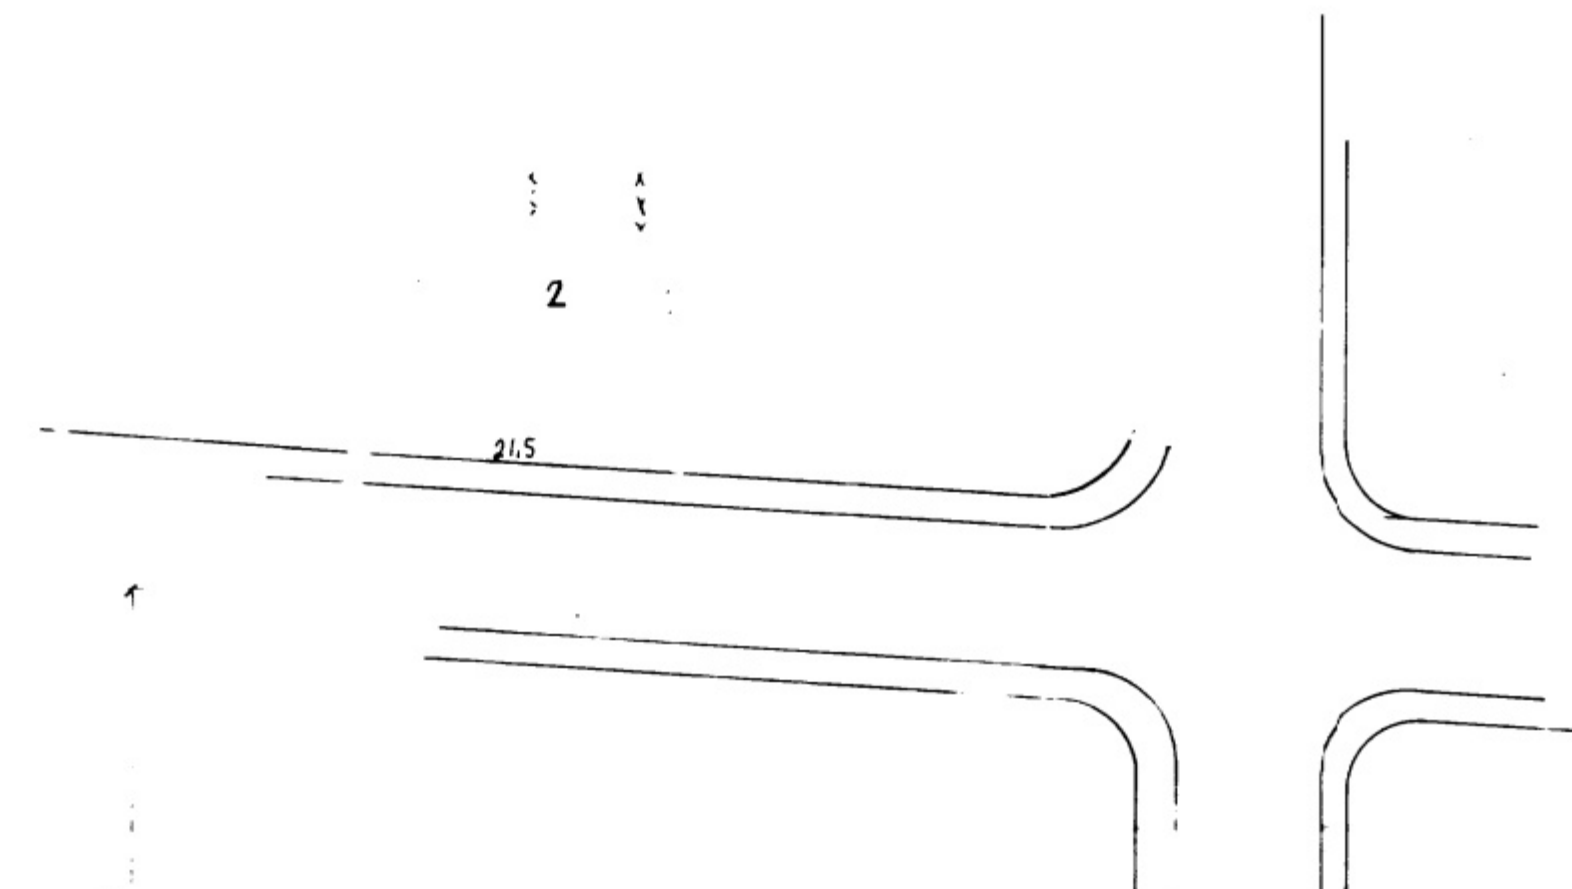

BRUKT 11-13-1988

<p>Reykjavík Reykjavík A MKV. 1:100, 1:500 DAGS. 22.04.84 BLAÐ 2 AF 7</p>		<p>BRUNNMYND. AFSTÖÐUMYND</p>
--	--	-------------------------------