



6631


BYGGINGARFRÖÐUN, VESTMANNNAEYJUM
24. 08. 1988
valla höfðunum

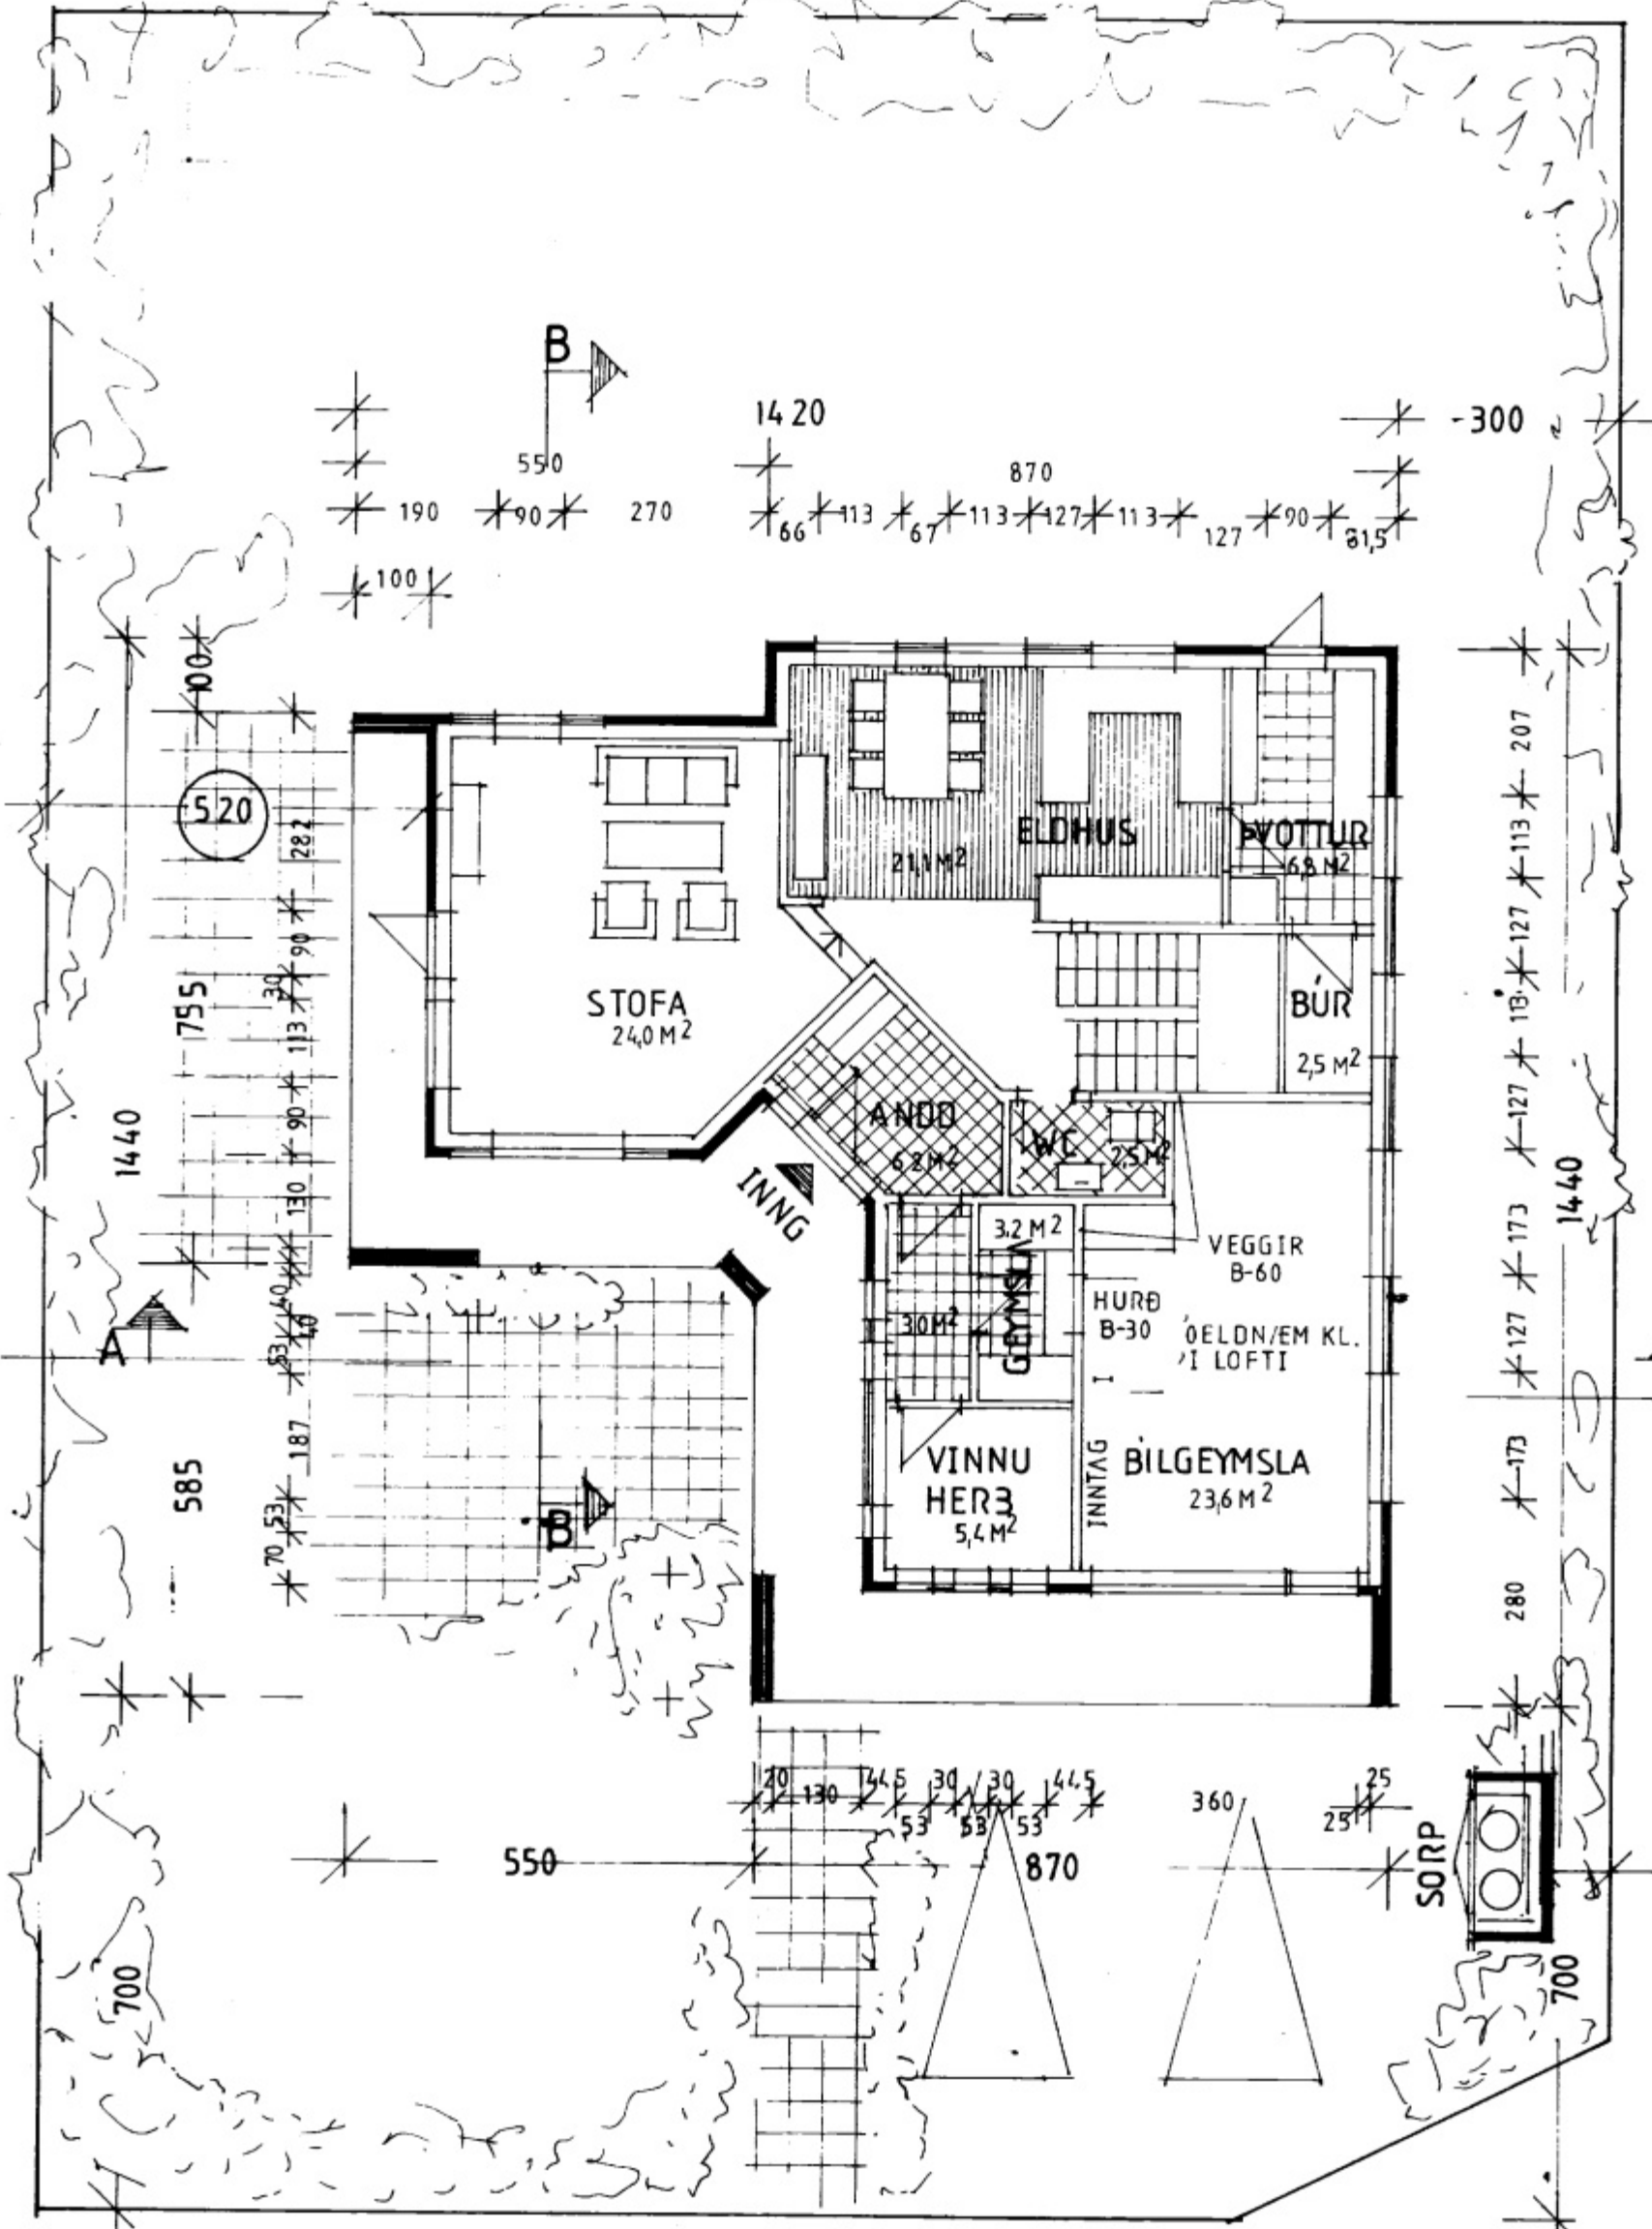


GRUNNMYND 1 HÆÐ 1:100

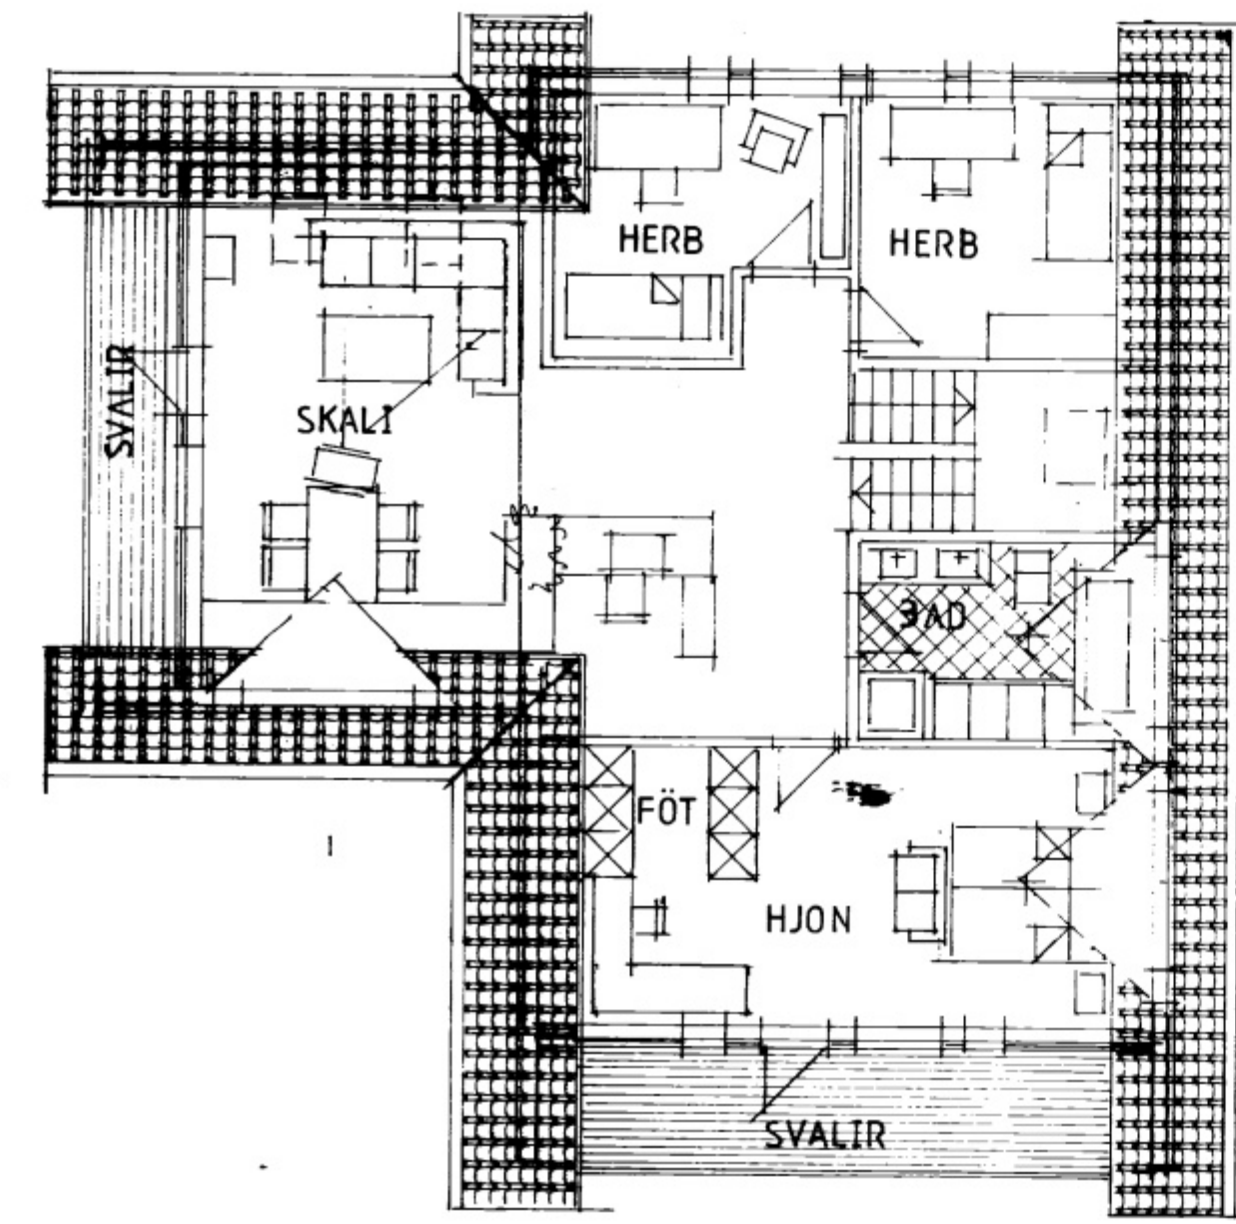


GRUNNMYND RIS

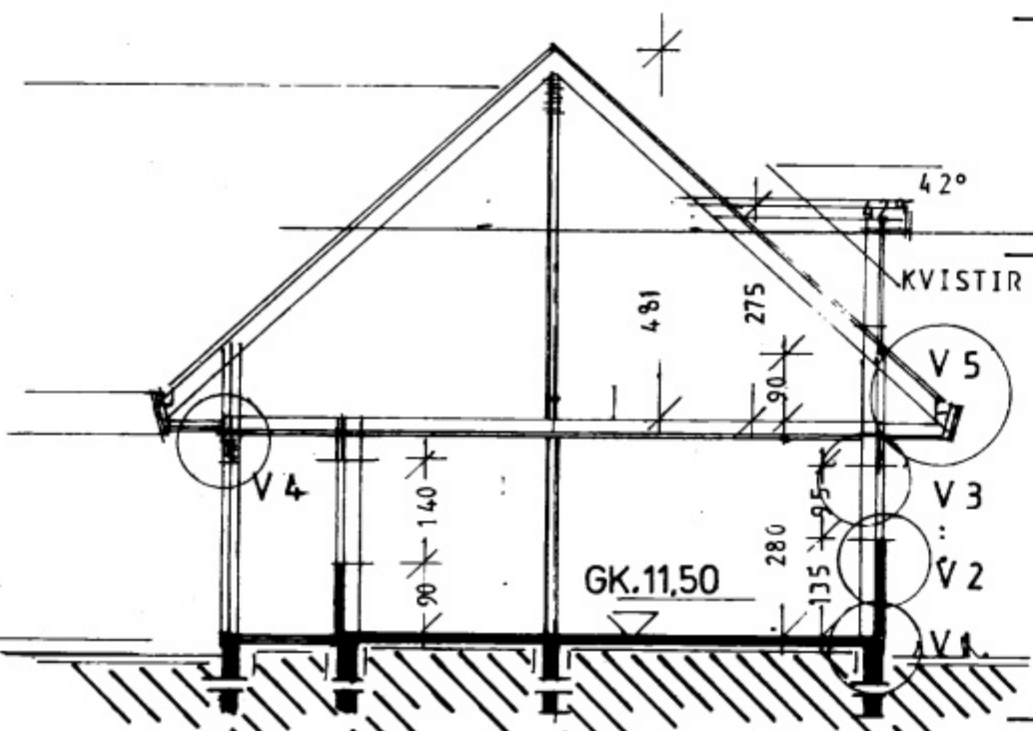

SNID A-A

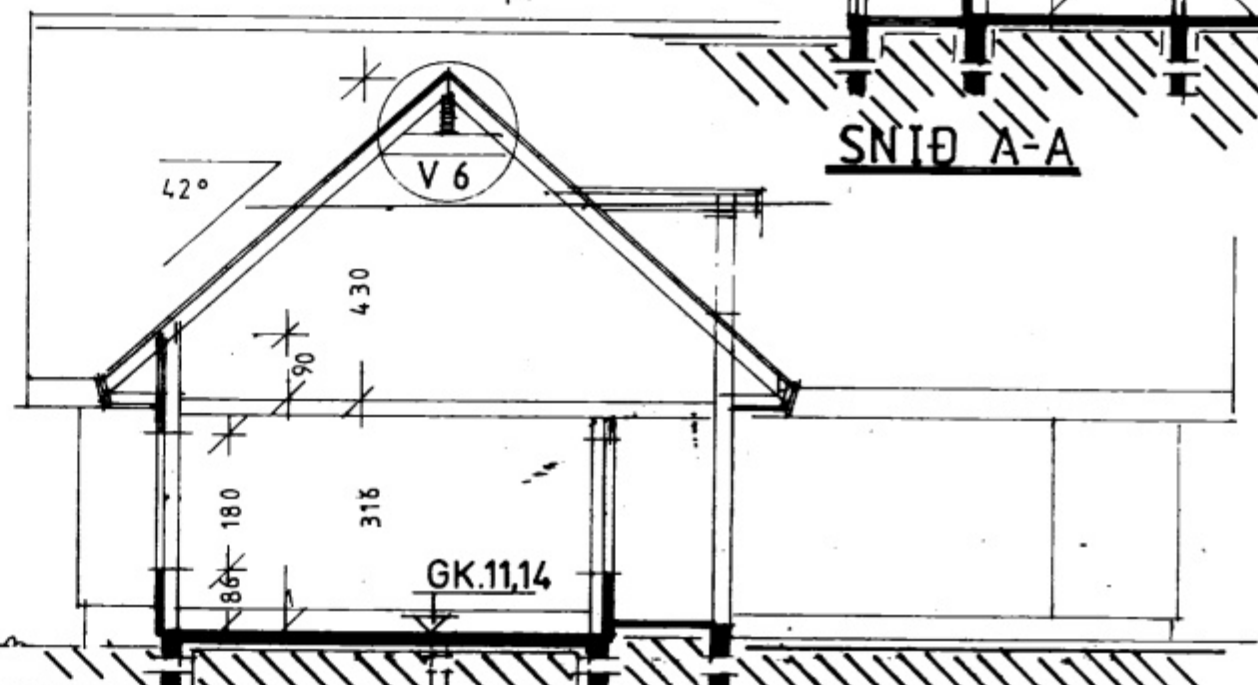

SNID B-B

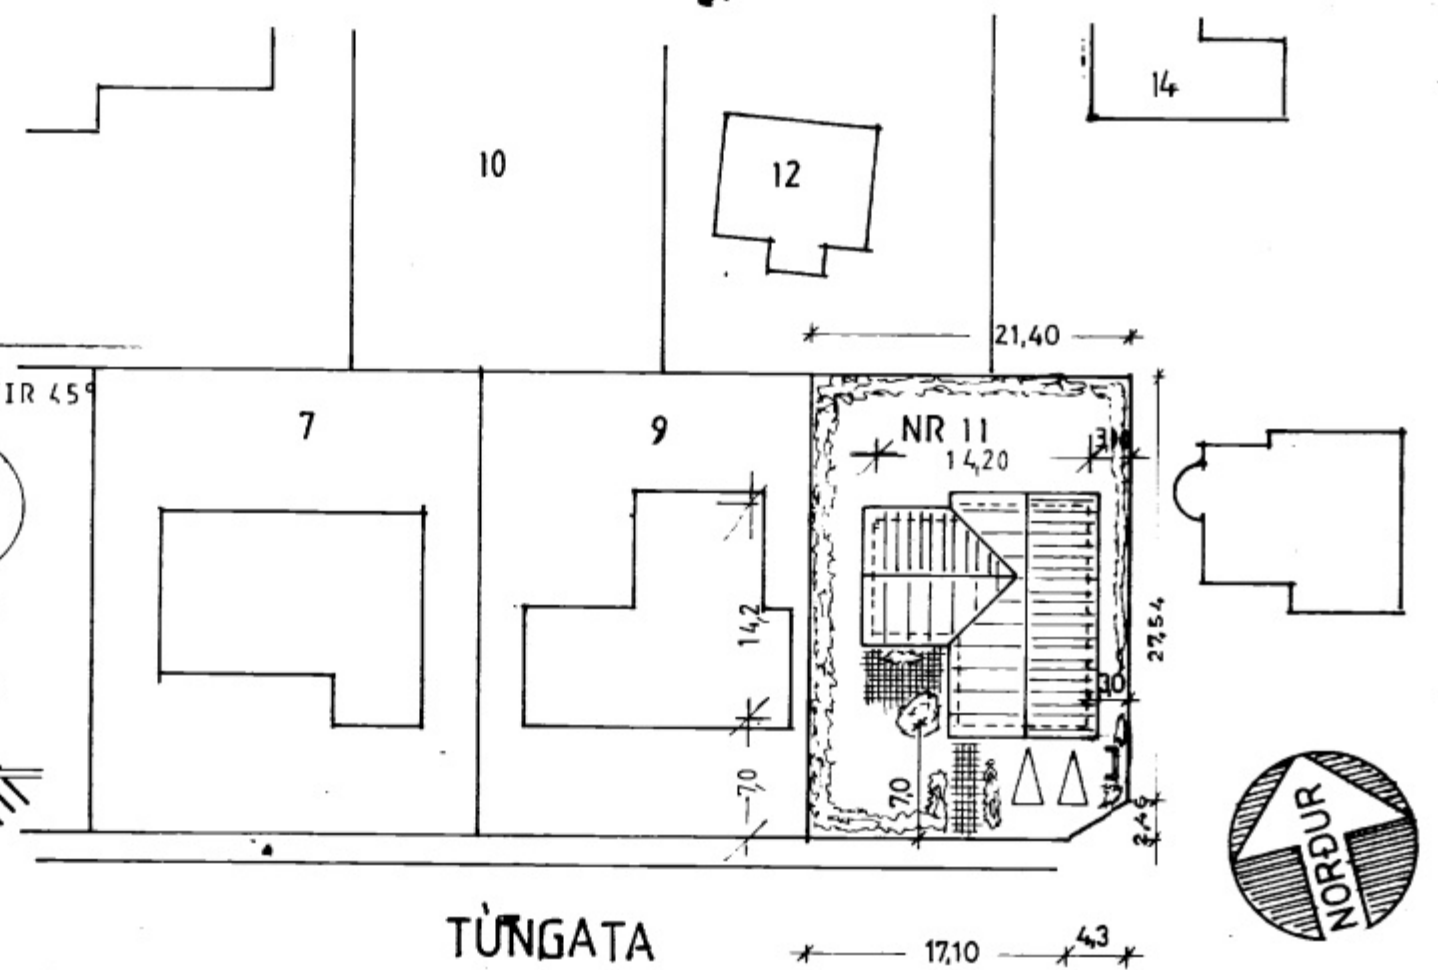

AFSTÖÐUMYND 1:500

	VERKEFNI	TUNGATA 11	KVARDI	VERK NR.
		VESTMANNAEYJUM	1:100 1:500	8878
	HEITI	GRUNNMYNDIR SNID	DAGS.	JÚLÍ 88'
		SKYRINGAR AFSTÖÐUMYND	HÖNNUN	GG
		TEIKN.	GG	TEIKN. NR.
				A-1

Bólholt 6, Reykjavík Sími (91) 82414

Gleði G. Gunnarsson, B.F.I.

SKÝRINGAR:
 BRÚTTÓ GRUNNFLÖTUR M/BÍLGEYMSLU 129,80 m²
 NETTÓ ÍBÚÐ 1HÆÐ 81,17 m²
 NETTÓ RIS 88,00 m²
 NETTÓ BÍLGEYMSLA 23,60 m²
 RÚMMÁL HÚSS M/BÍLGEYMSLU 743,00 m³

HÚSIÐ ER TIMBURGRIND 2"x5" KLÆTT MÚRSTEIN OG MEÐ MÁLMKLÆÐNINGU Á ÞAKI.

NÁNARI MÁLSETNING SÁ TEIKNINGU 1:50

