



WSY


SAMPYKKT BYGGIÐANEFND
6-4-76
BYGGINGAFULLTRÚNNI VESTMANNAEYJUM
Dallur Halvarsson

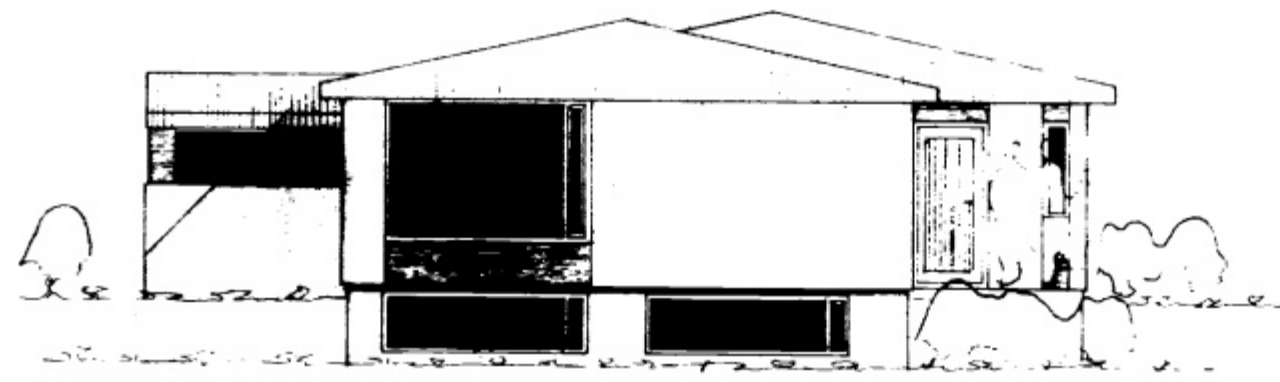


VESTUR

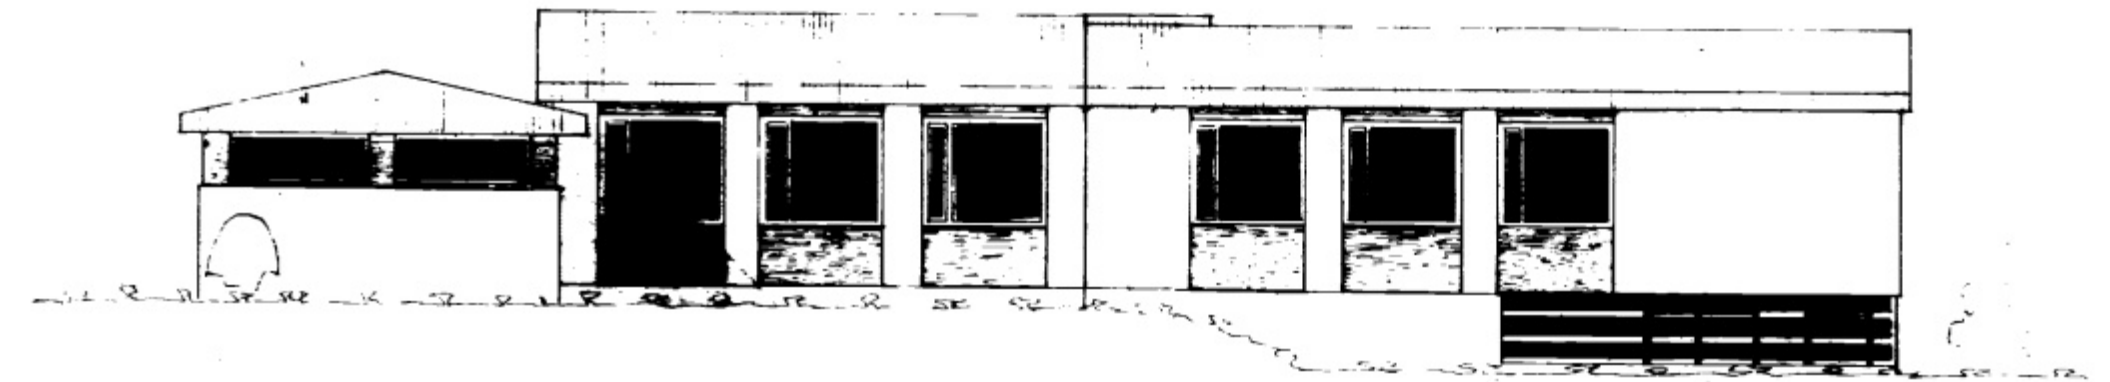

NORDUR

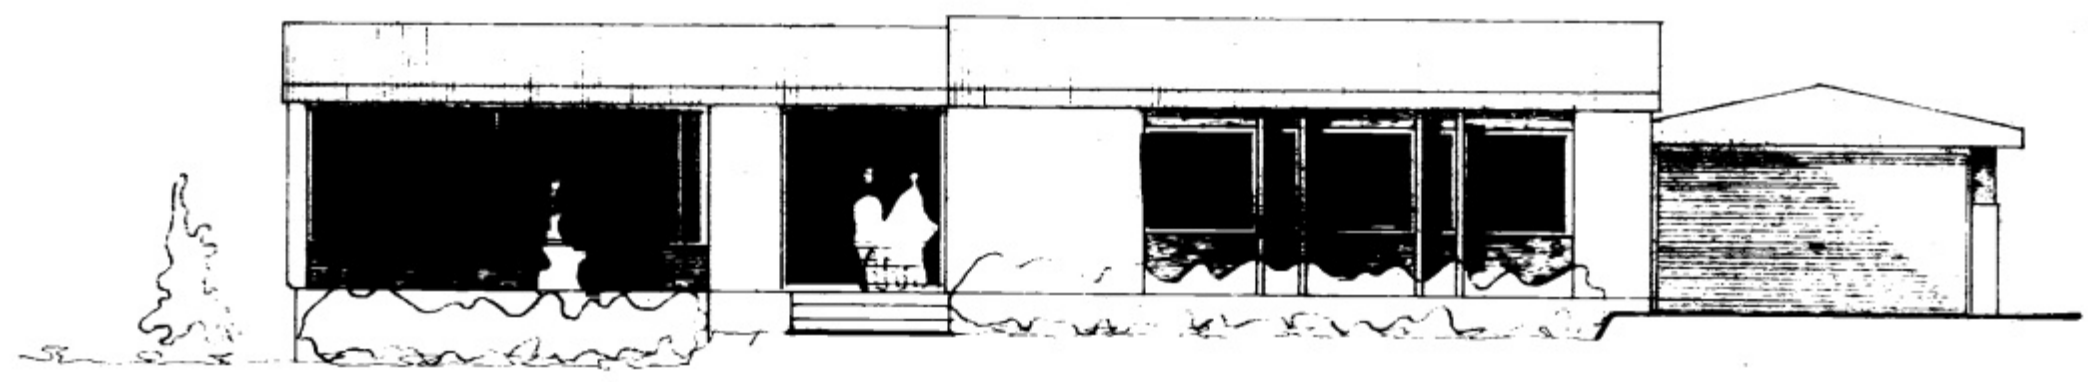

SUDUR

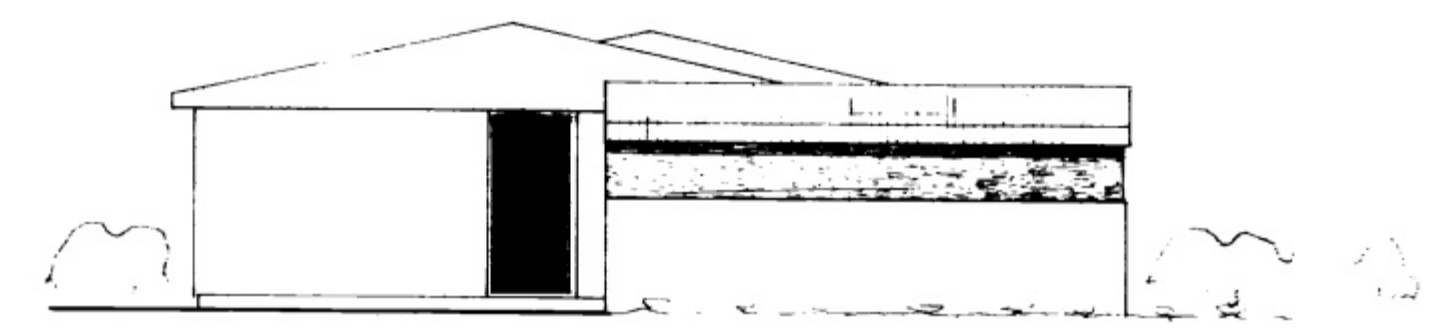

AUSTUR

TÚNGATA 25 VESTMANNAEYJUM	TEIKN. 10.06.1979 YFIRF.
ÚTLIT	KVARDI 1:100
	<i>Anna Halvarsson</i>