



SAMÞYKKT AF BYGGINGARFULLTRÚA

2. JÚNÍ 2018


BYGGINGARFULLTRÚINNI VESTMANNAEYJUM

ÁRTUN ADALHÖNNUDAR: 160963-7519

ÁRTUN HÖNNUDAR: 160963-7519

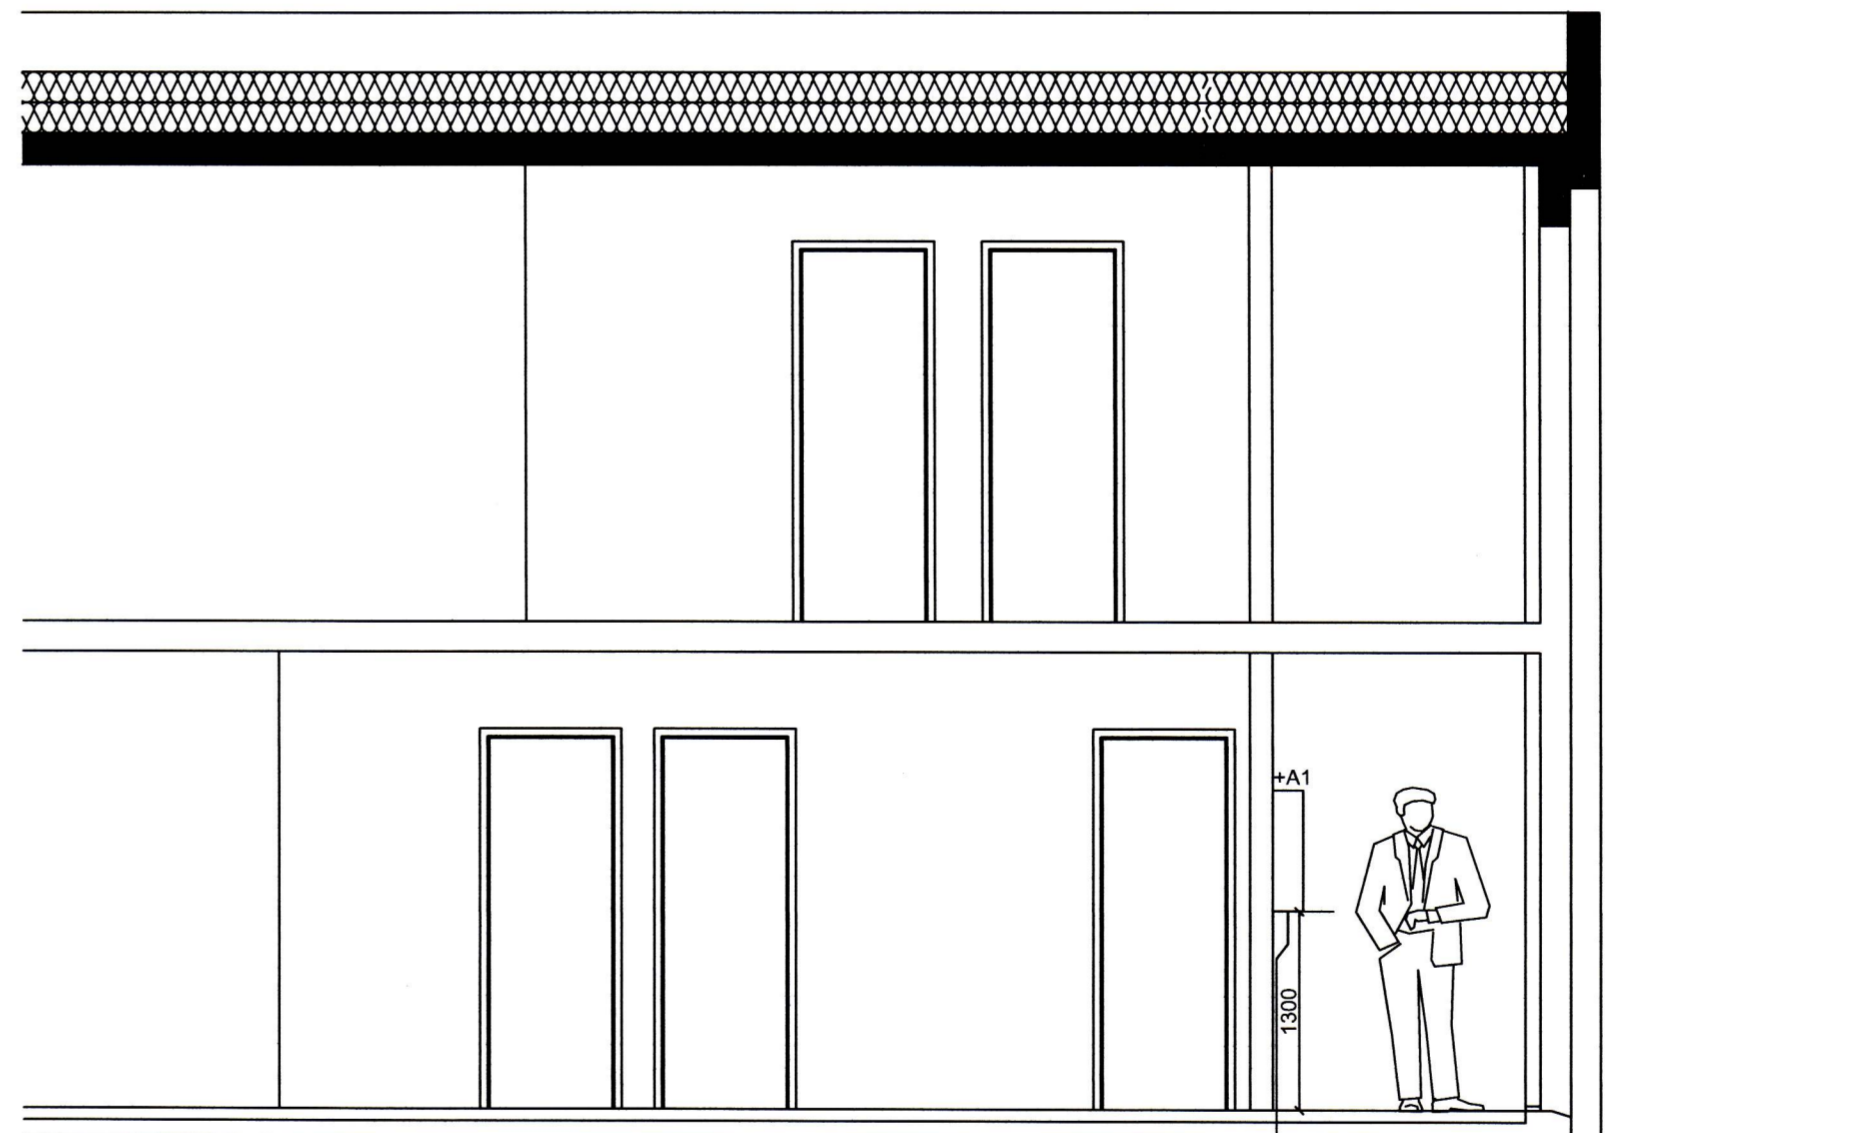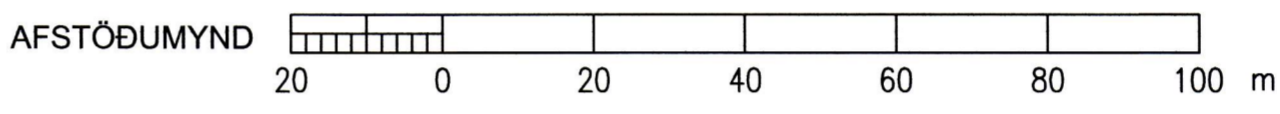

SANDA SKAL YFIR OG UNDIR INNTAKSPÍPUR SETJA SKAL MERKIBORDA UÞB. 50cm OFAN VID PÍPUR SETJA SKAL AMK. 4 STK 50mm PLASTPÍPUR SEM NÁI UT FYRIR LÖÐAMÖRK BEYJURÁDIUS INNTAKSPÍPU MÁ EKKI VERA MINNI EN 50 cm. SETJA SKAL 2x20mm PLASTPÍPUR FRA MÆLSKÁP Í SMÁSPENNUSKÁPA EINNIG SKAL SETJA 2x20mm PLASTPÍPUR Á MILLI SMÁSPENNUSKÁPA

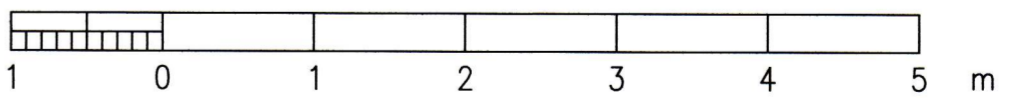

VINNUTEIKNING

GERT JGÓ	FLOKKUN	WATT EHF LÖGGILTUR RAFVERKTAKI	VERKHEITI.	TEIKN. NR.	DAGS.
SAMÞYKKT	VERKNR.		VESTMANNABRAUT 63B VESTMANNAEYJAR EINLÍNUMYND, AFSTÖÐUM. OG SNÍÐ	2	2017.04.23
			NÆSTA TEIKN	ÚTG.	
			3	A	

EINLÍNUMYND