
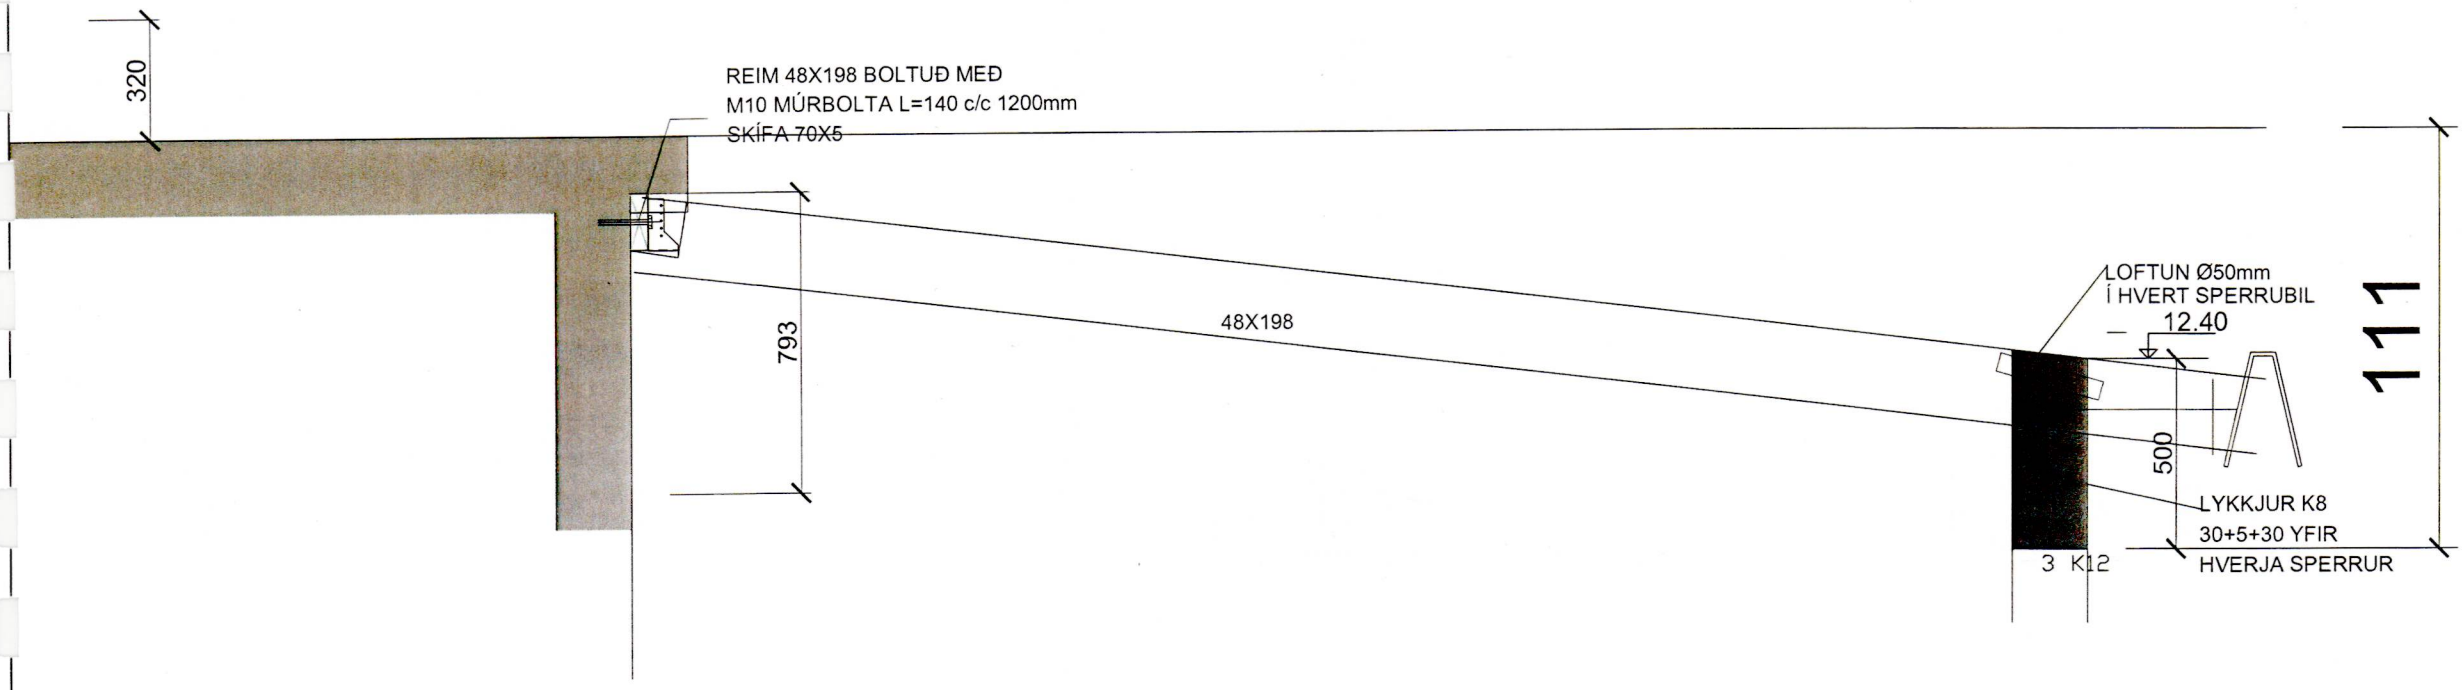


SAMÞYKKT AF BYGGINGARFULLTRÚA  
 2. JÚLÍ 2014  
 BYGGINGARFULLTRÚNNI Í VESTMANNNAEYJUM

NR	DAGS.	BREYTING
A	02.13	SPERRUR YFIR ELÐRA EKKI MEÐ
B		
C		
D		
E		
F		
G		
H		

SKÝRINGAR

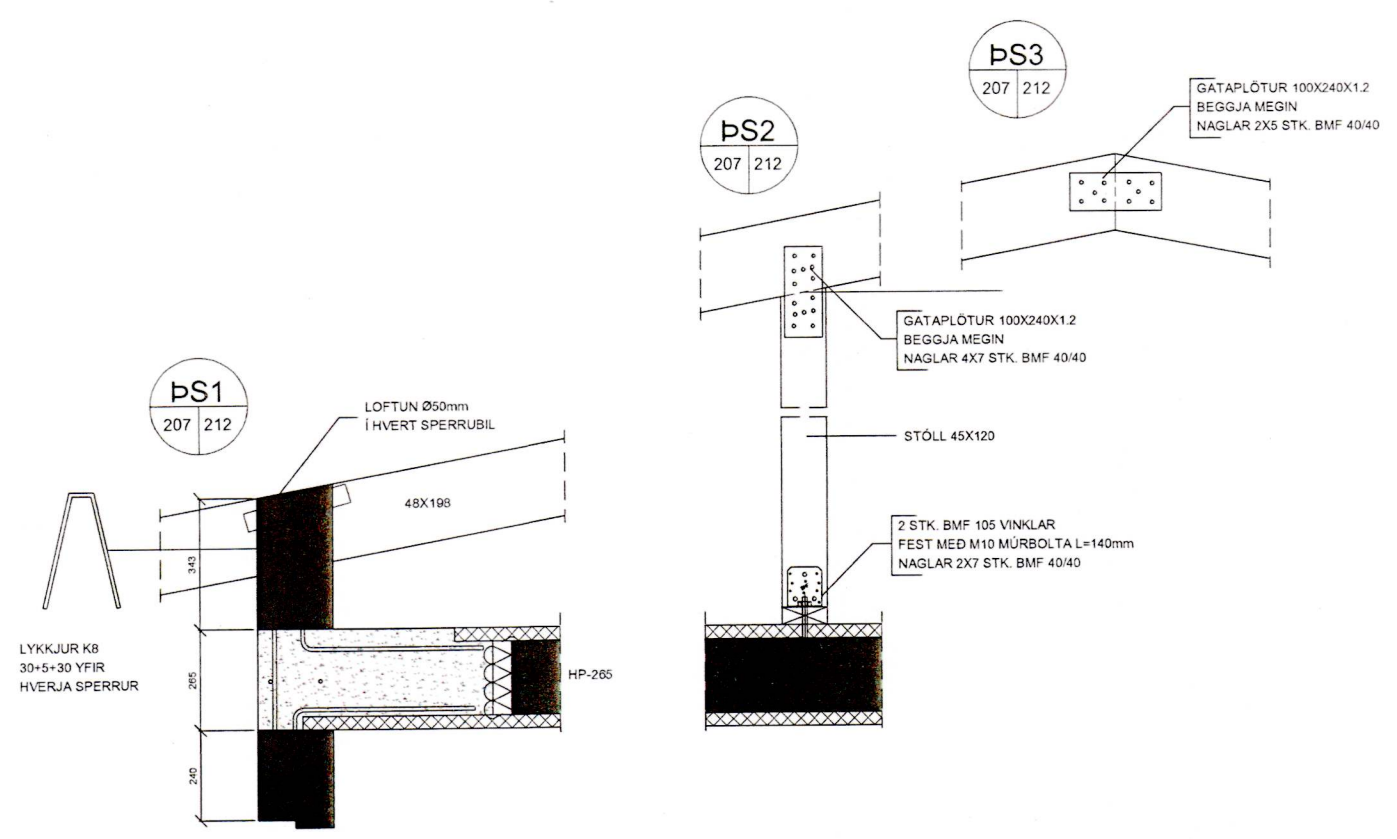

**tpz teiknistofa**  
 Kirkjuvegi 23 900 Vestmannaeyjum  
 Sími 481-2711  
 tpz@teiknistofa.is  
 www.teiknistofa.is

Verkheiti  
 HÓTEL VESTMANNNAEYJA  
 VESTMANNABRAUT 28

Verkefni  
 VIÐBYGGING  
 HLÚTATEIKNING, ÞAK

ÚTG. DAGS	HANNAD	VERK.NR
NÓV. 2012	PZ	0405-2
YFIRFARID	TEIKNAD	Mælikvarði
	EA	1:10
TEIKN. NR	BREYTING	1:20
212	A	

Samþykkt 27.09.2014-5449