


SSS

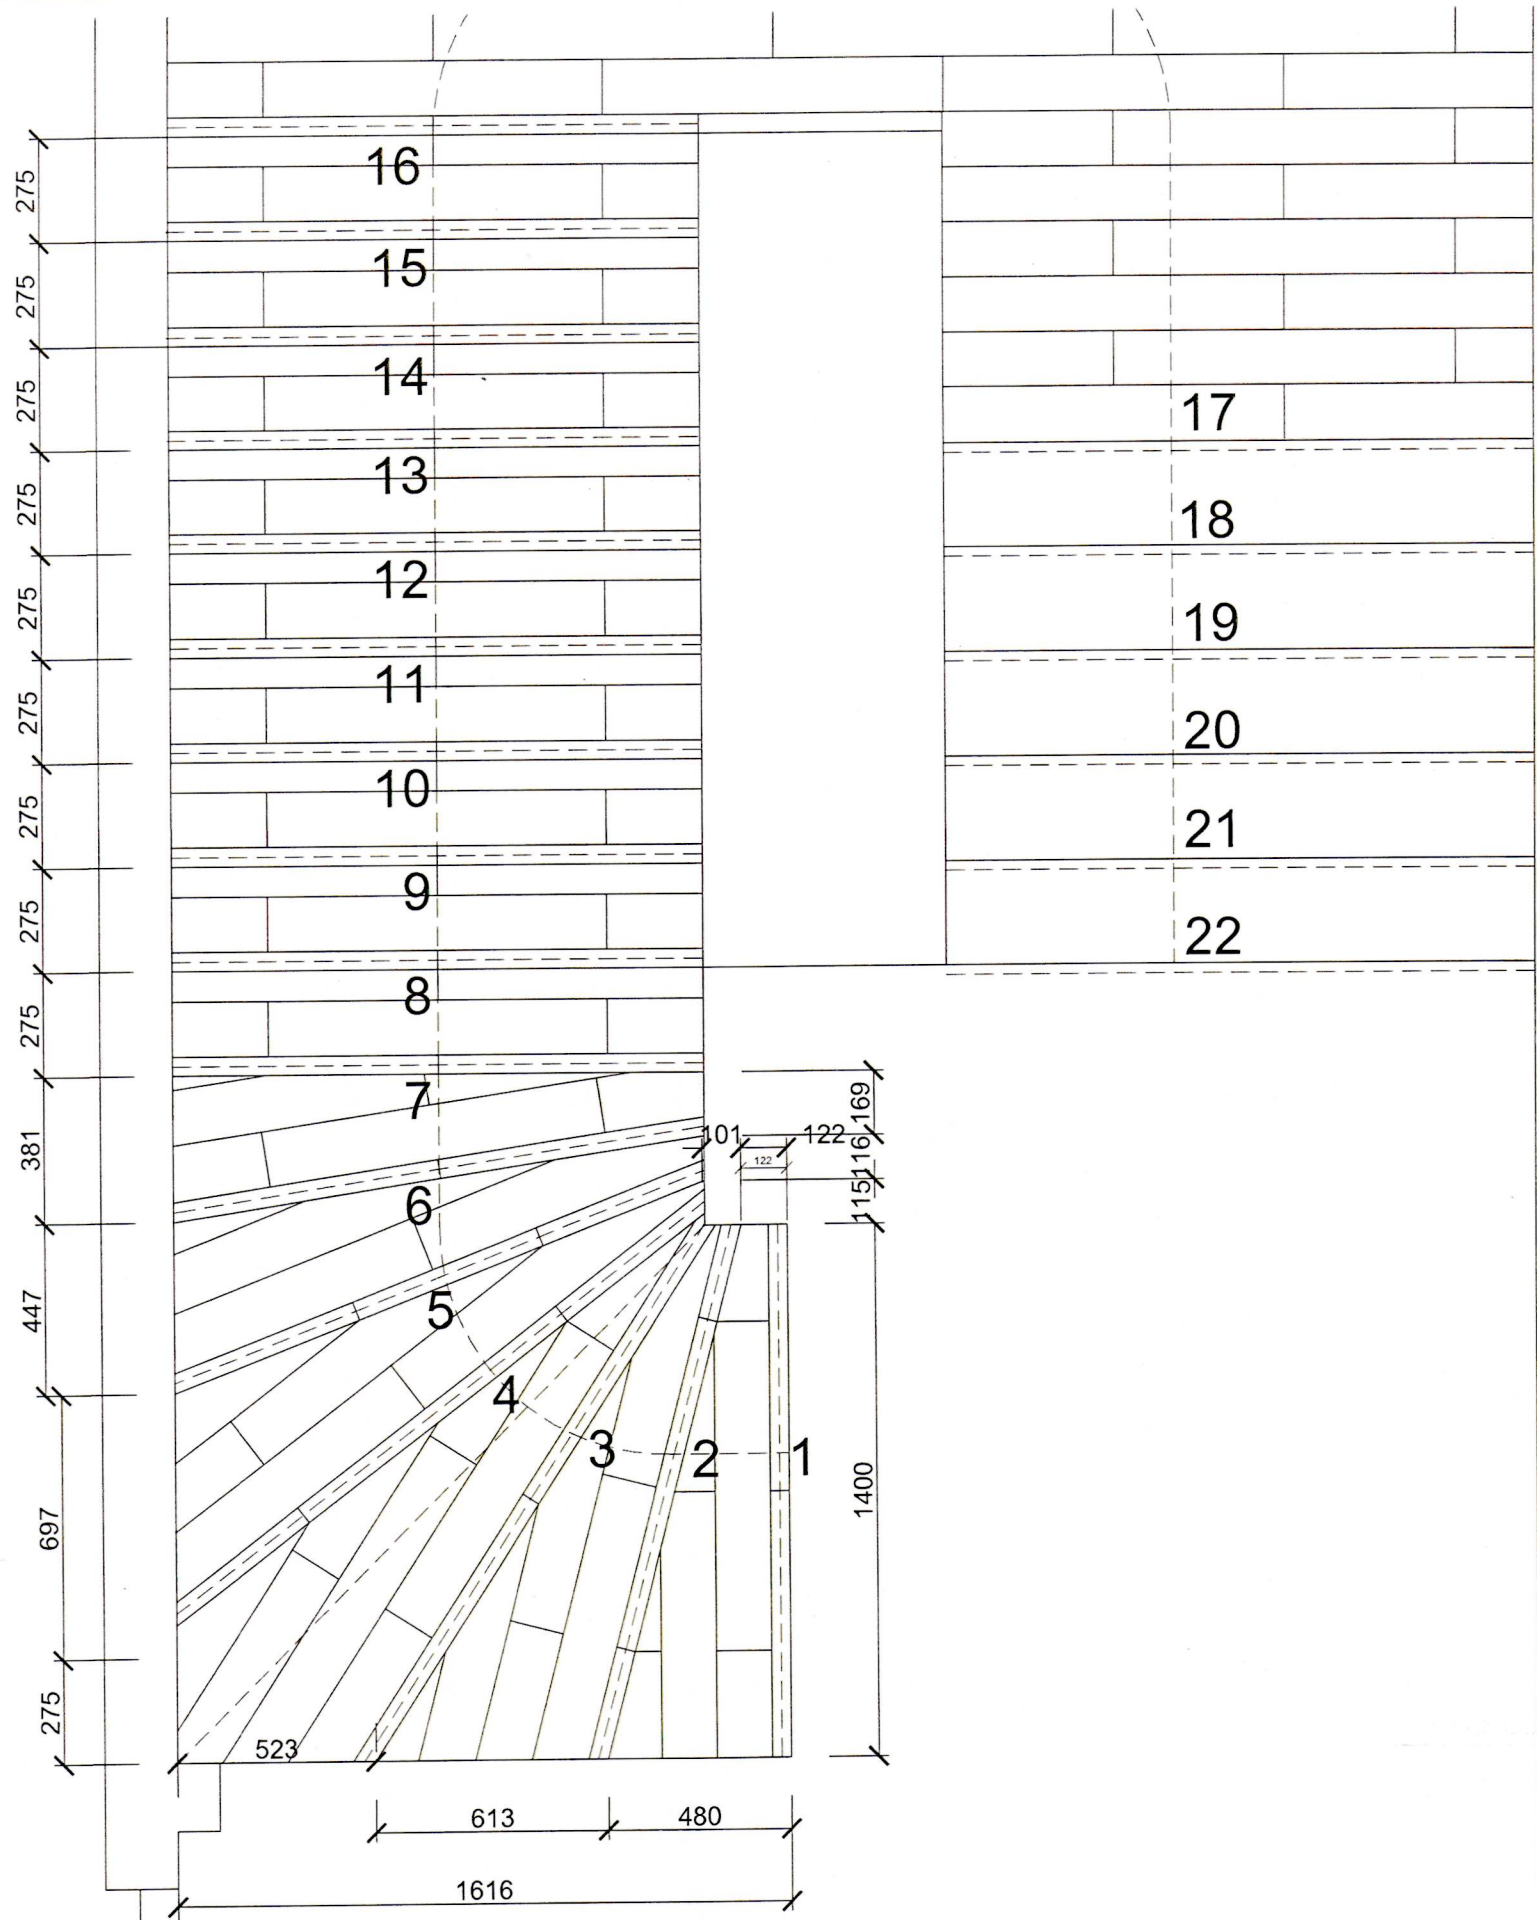

NR	DAGS.	BREYTING
A		
B		
C		
D		
E		
F		
G		
H		

SKÝRINGAR

Blank area for notes or descriptions.

**tpz** teiknistofa  
 Kirkjuvegi 23 900  
 Vestmannaeyjum  
 Sími 481-2711  
 tpz@teiknistofa.is  
 www.teiknistofa.is

Verkefni  
 HÓTEL VESTMANNAEYJA  
 VESTMANNABRAUT 28

Verkefni  
 SNÍÐ  
 STÍGAR 4. HÆÐAR

ÚTG. DAGS	HANNAD	VERK.NR
18.12.13	BB	0405-2

YFIRFARID	TEIKNAD	Mælikvarði
	BB	1:20

TEIKN. NR	BREYTING
215	

Samþykkt 27.09.13-5495