


SSB

| NR | DAGS. | BREYTING |
|----|-------|----------|
| A | | |
| B | | |
| C | | |
| D | | |
| E | | |
| F | | |
| G | | |
| H | | |

SKÝRINGAR

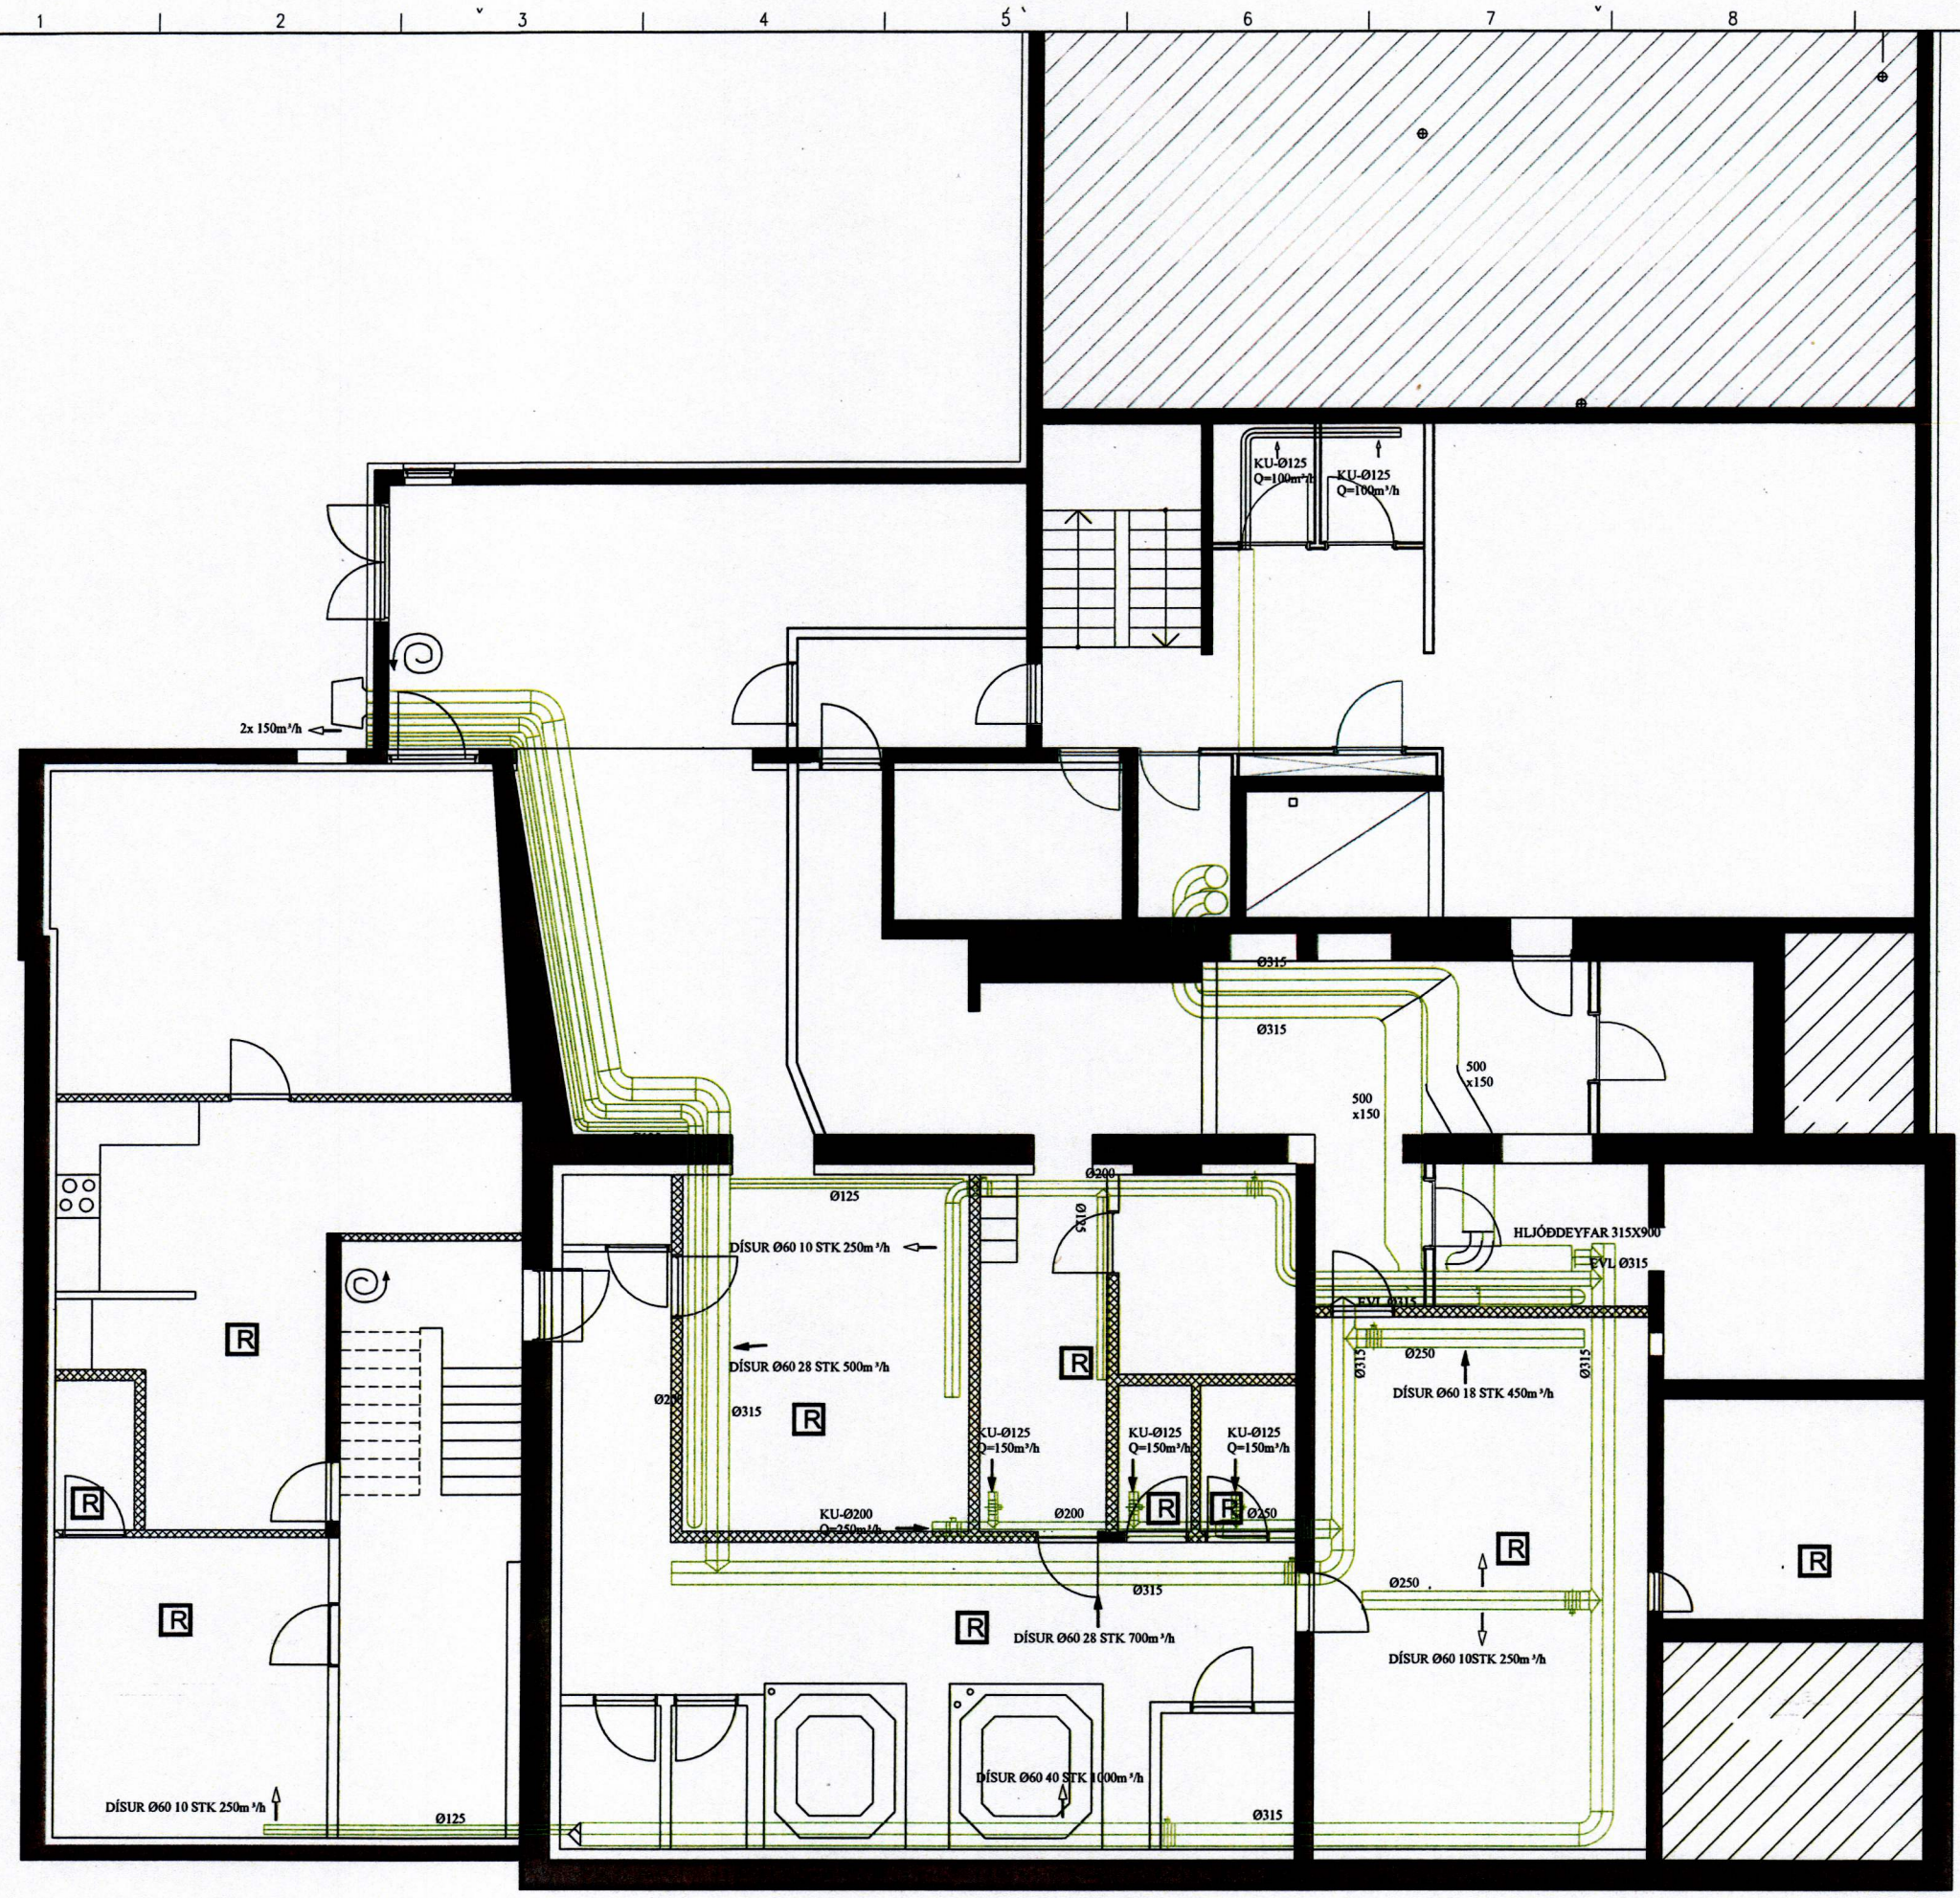

GRUNNMYND KJALLARI LOFTRÆSTING M=1:50

tpz
teiknistofa

Kirkjuvegí 23 900
Vestmannaeyjum
Sími 481-2711
tpz@teiknistofa.is
www.teiknistofa.is

Verkefni
HÓTEL VESTMANNAEYJA
VESTMANNABRAUT 28

Verkefni
VIÐBYGGING
GRUNNMYND KJALLARI LOFTRÆSTING

| | | |
|------------------------|---------------|--------------------|
| ÚTG. DAGS JAN. 2013 | HANNAÐ PZ | VERK.NR 0405-2 |
| YFIRFARIÐ | TEIKNAD EA | Mælikvarði 1:50 |
| TEIKN. NR 341 | BREYTING | |

758 270963-5449