



VESTMANNABRAUT 23 „VIÐBYGGING“

6729


STÆRD 54.6 m²

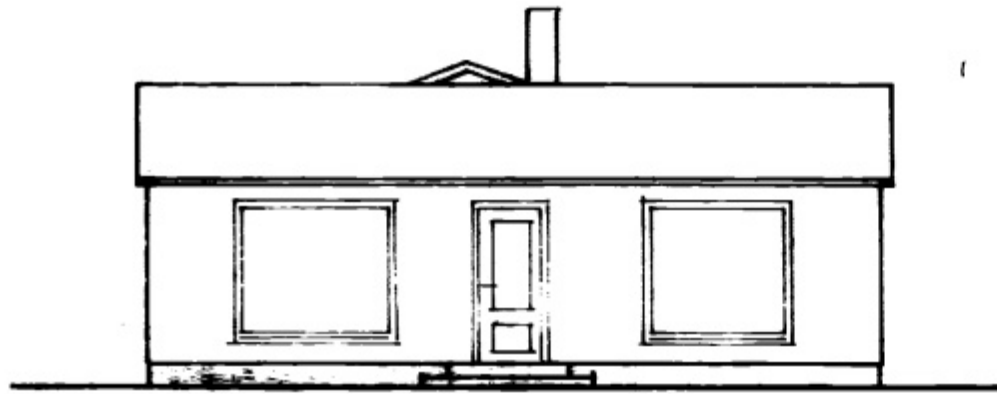


NORÐUR

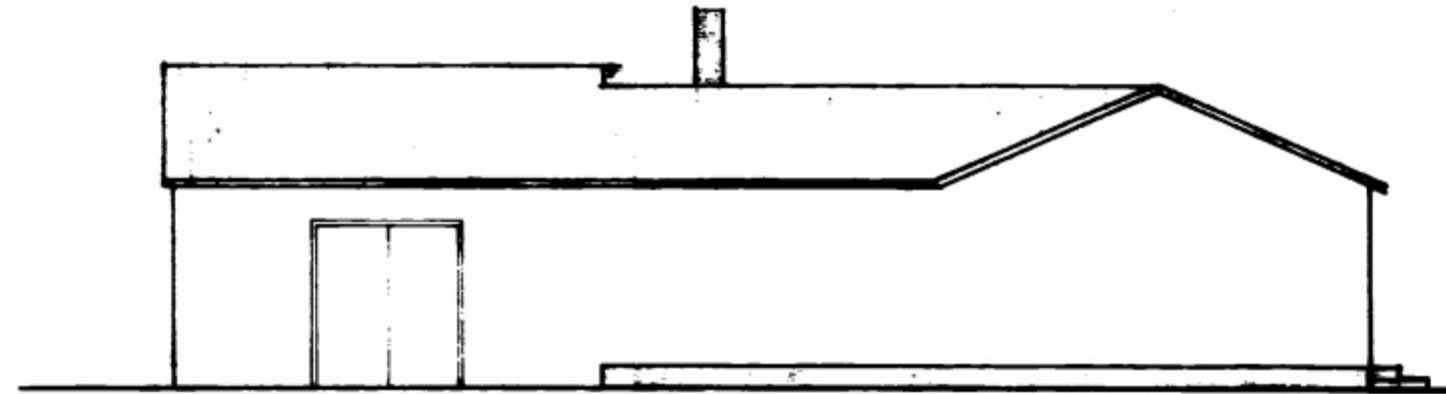


AUSTUR

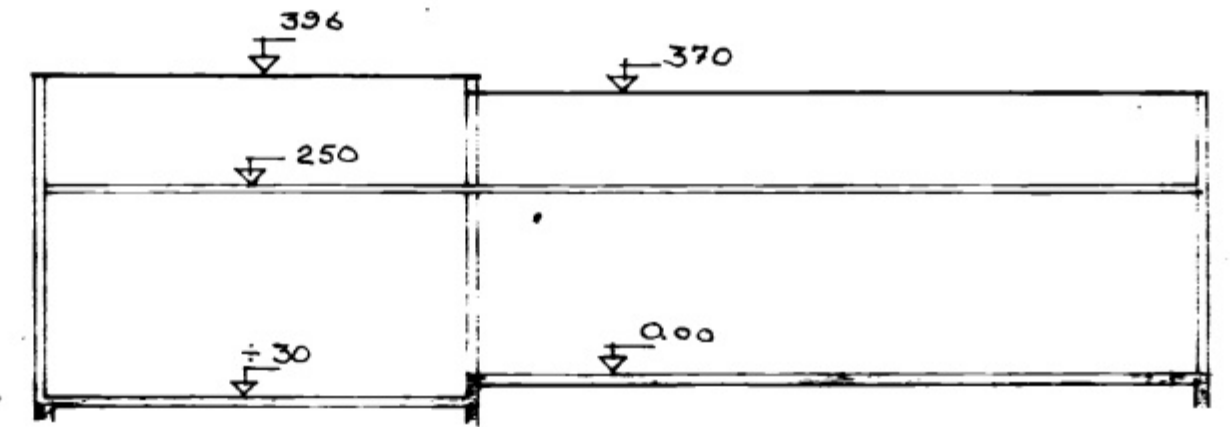


LANGSNID

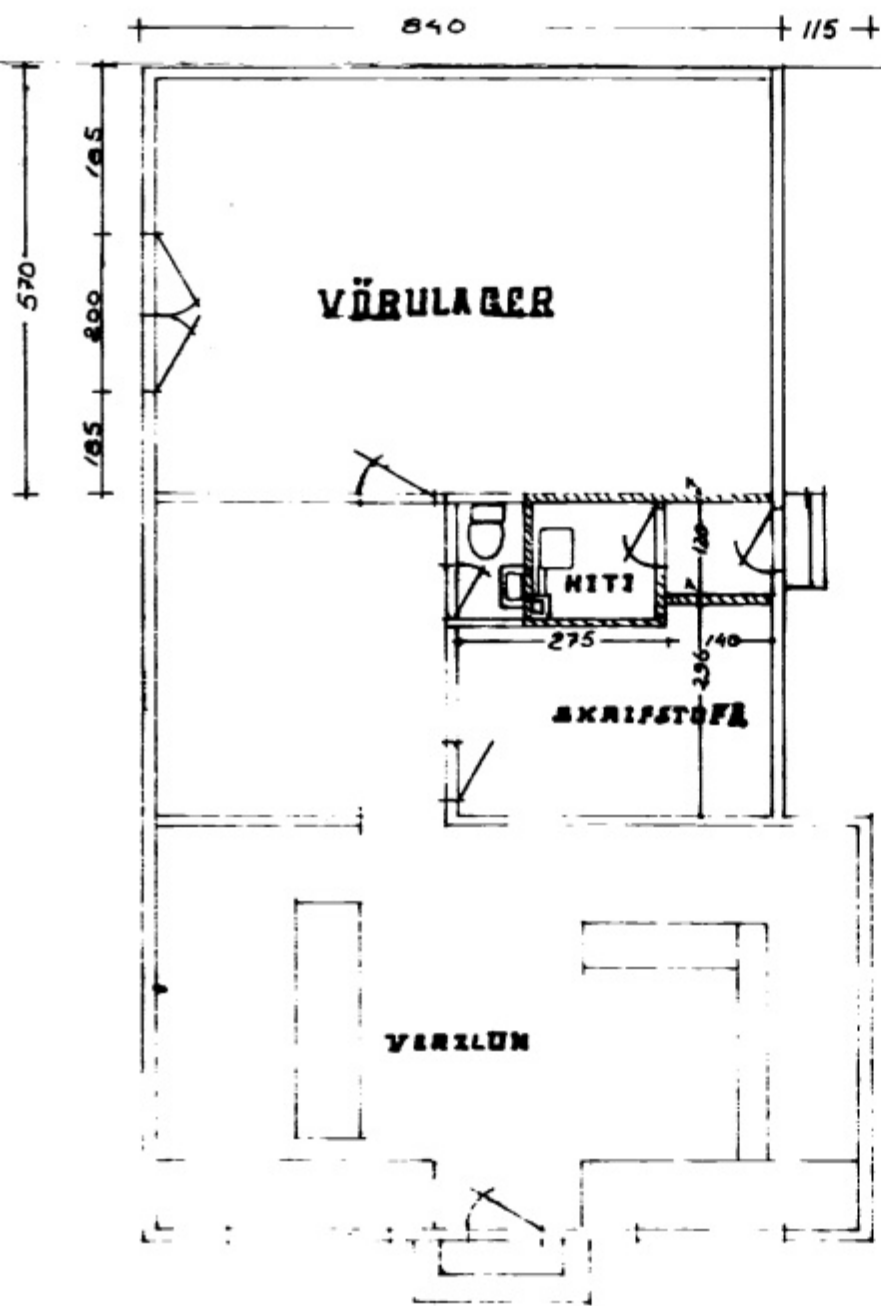

GRUNNMYND

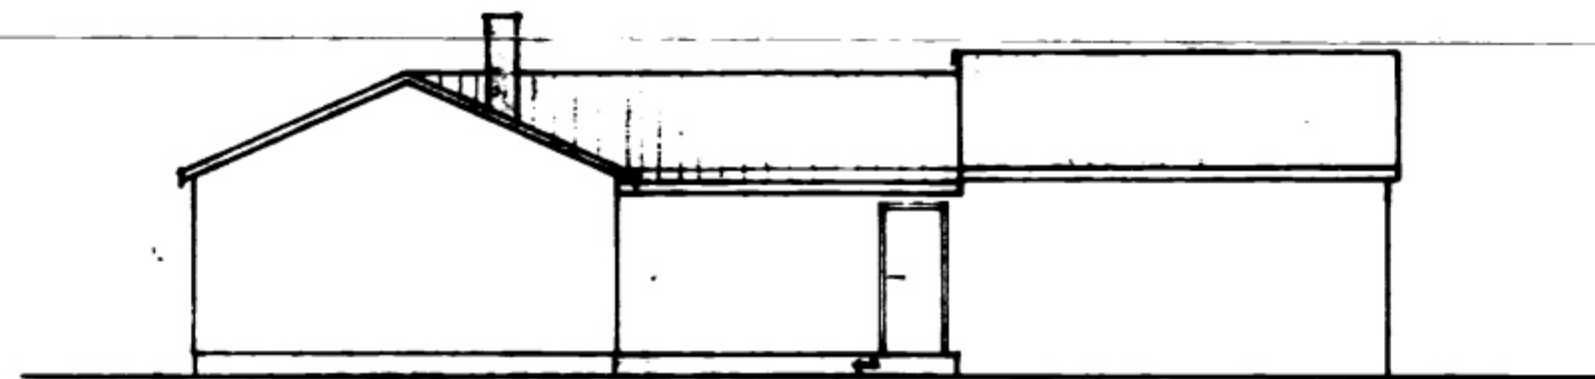


VESTUR

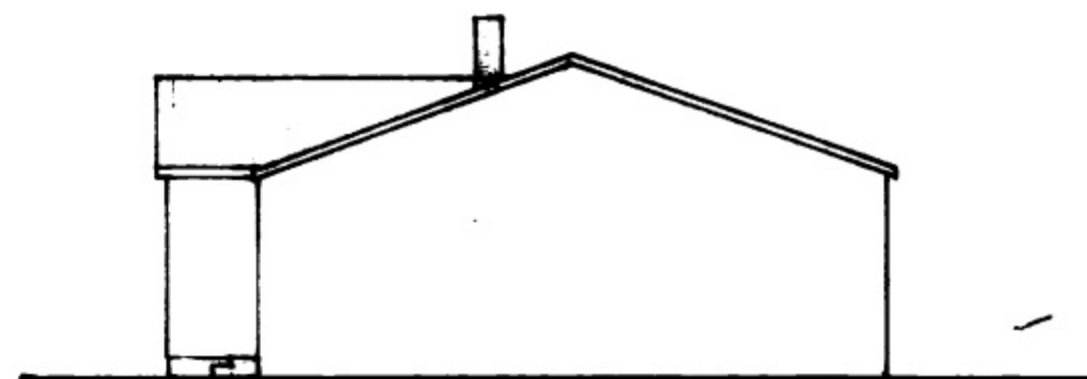

SUDUR

VESTMANNABRAUT

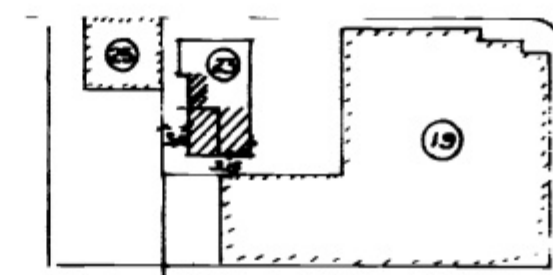

HILMISGATA

KIRKJUVESUR

Bragi Bergsveinsson Teknikræð.

Mál 1:100 1:1000

dags. Jan. 1973

teikn. B.B.

Utlit og Grunnmynd.