




SAMPYNI BYGGINGAENEFD  
 224-9  
 BYGGINGAENEFD I VESTMANNABRAUT  
*Handwritten signature*

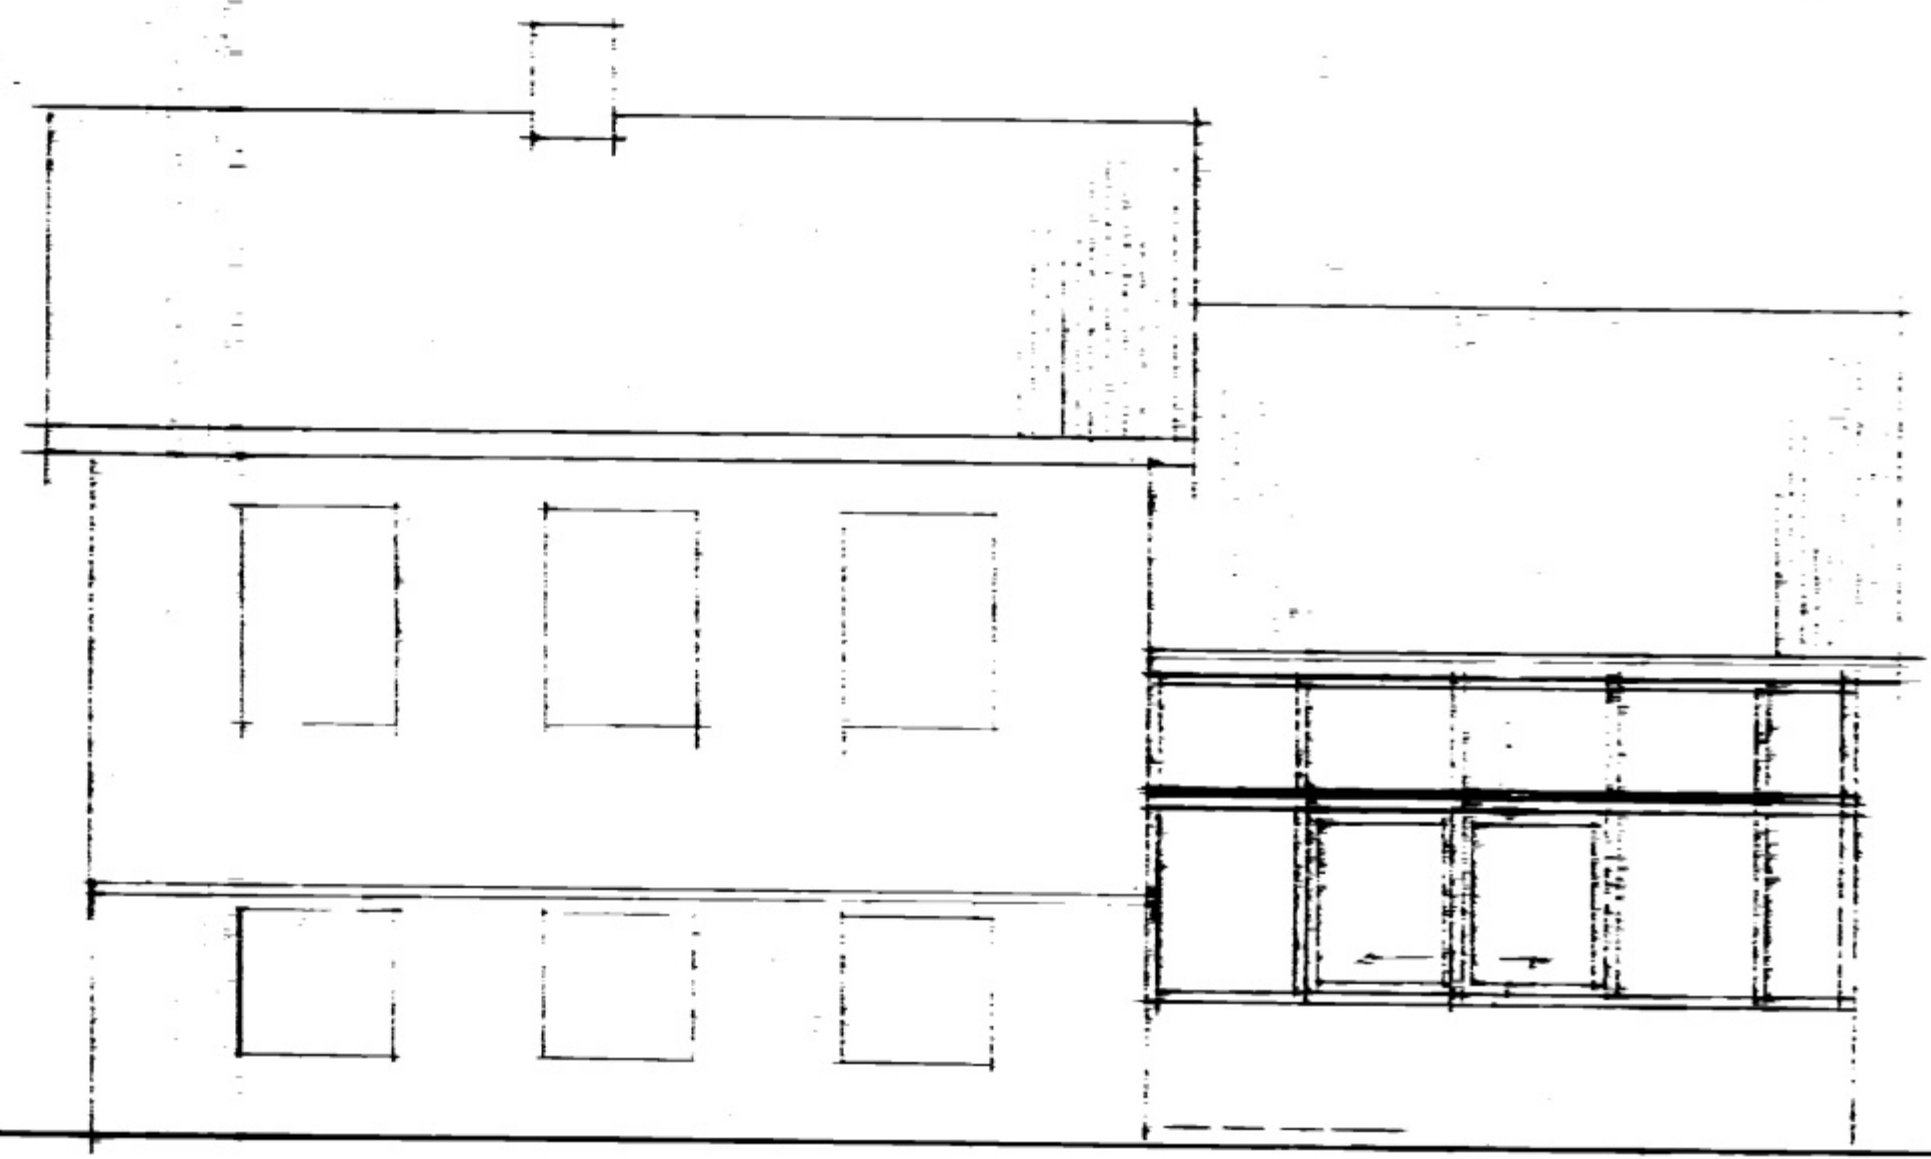

SÚÐURHLÍÐ (AÐ VESTMANNABRAUT)

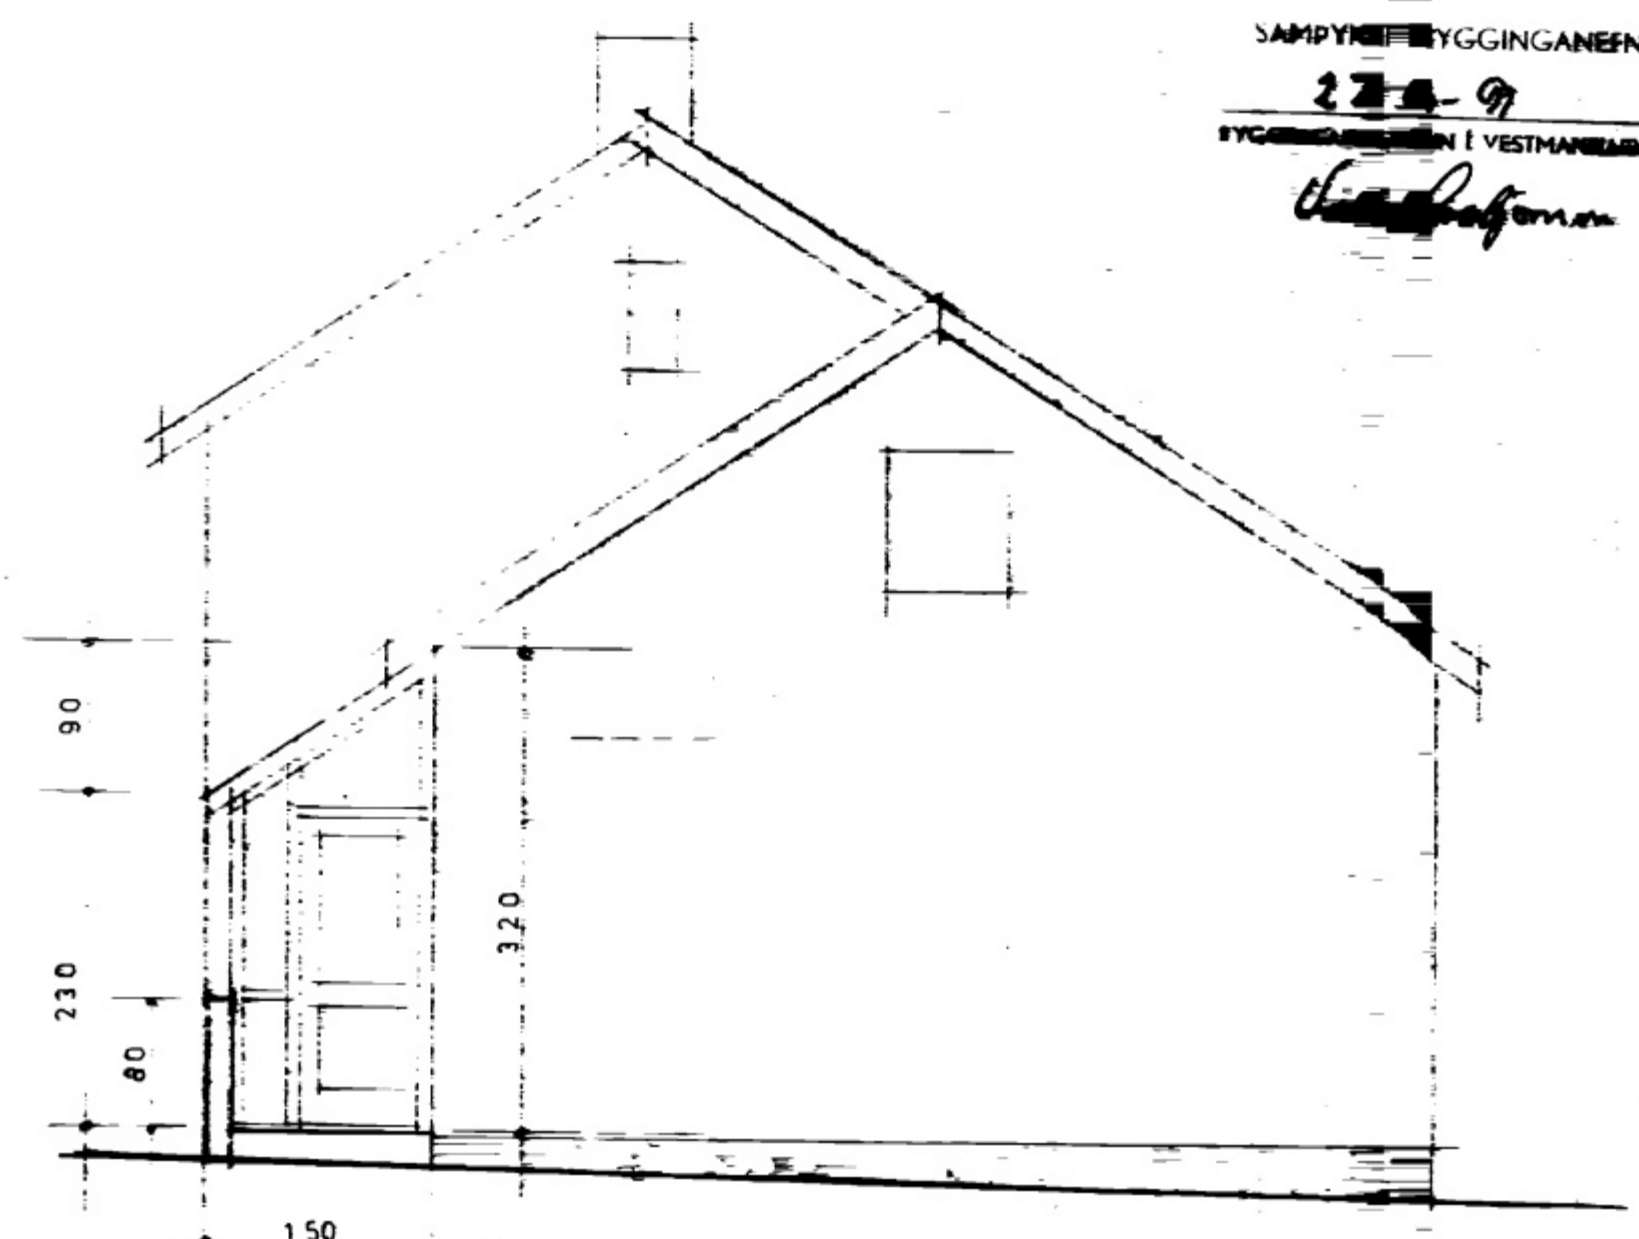

AUSTURGAFL

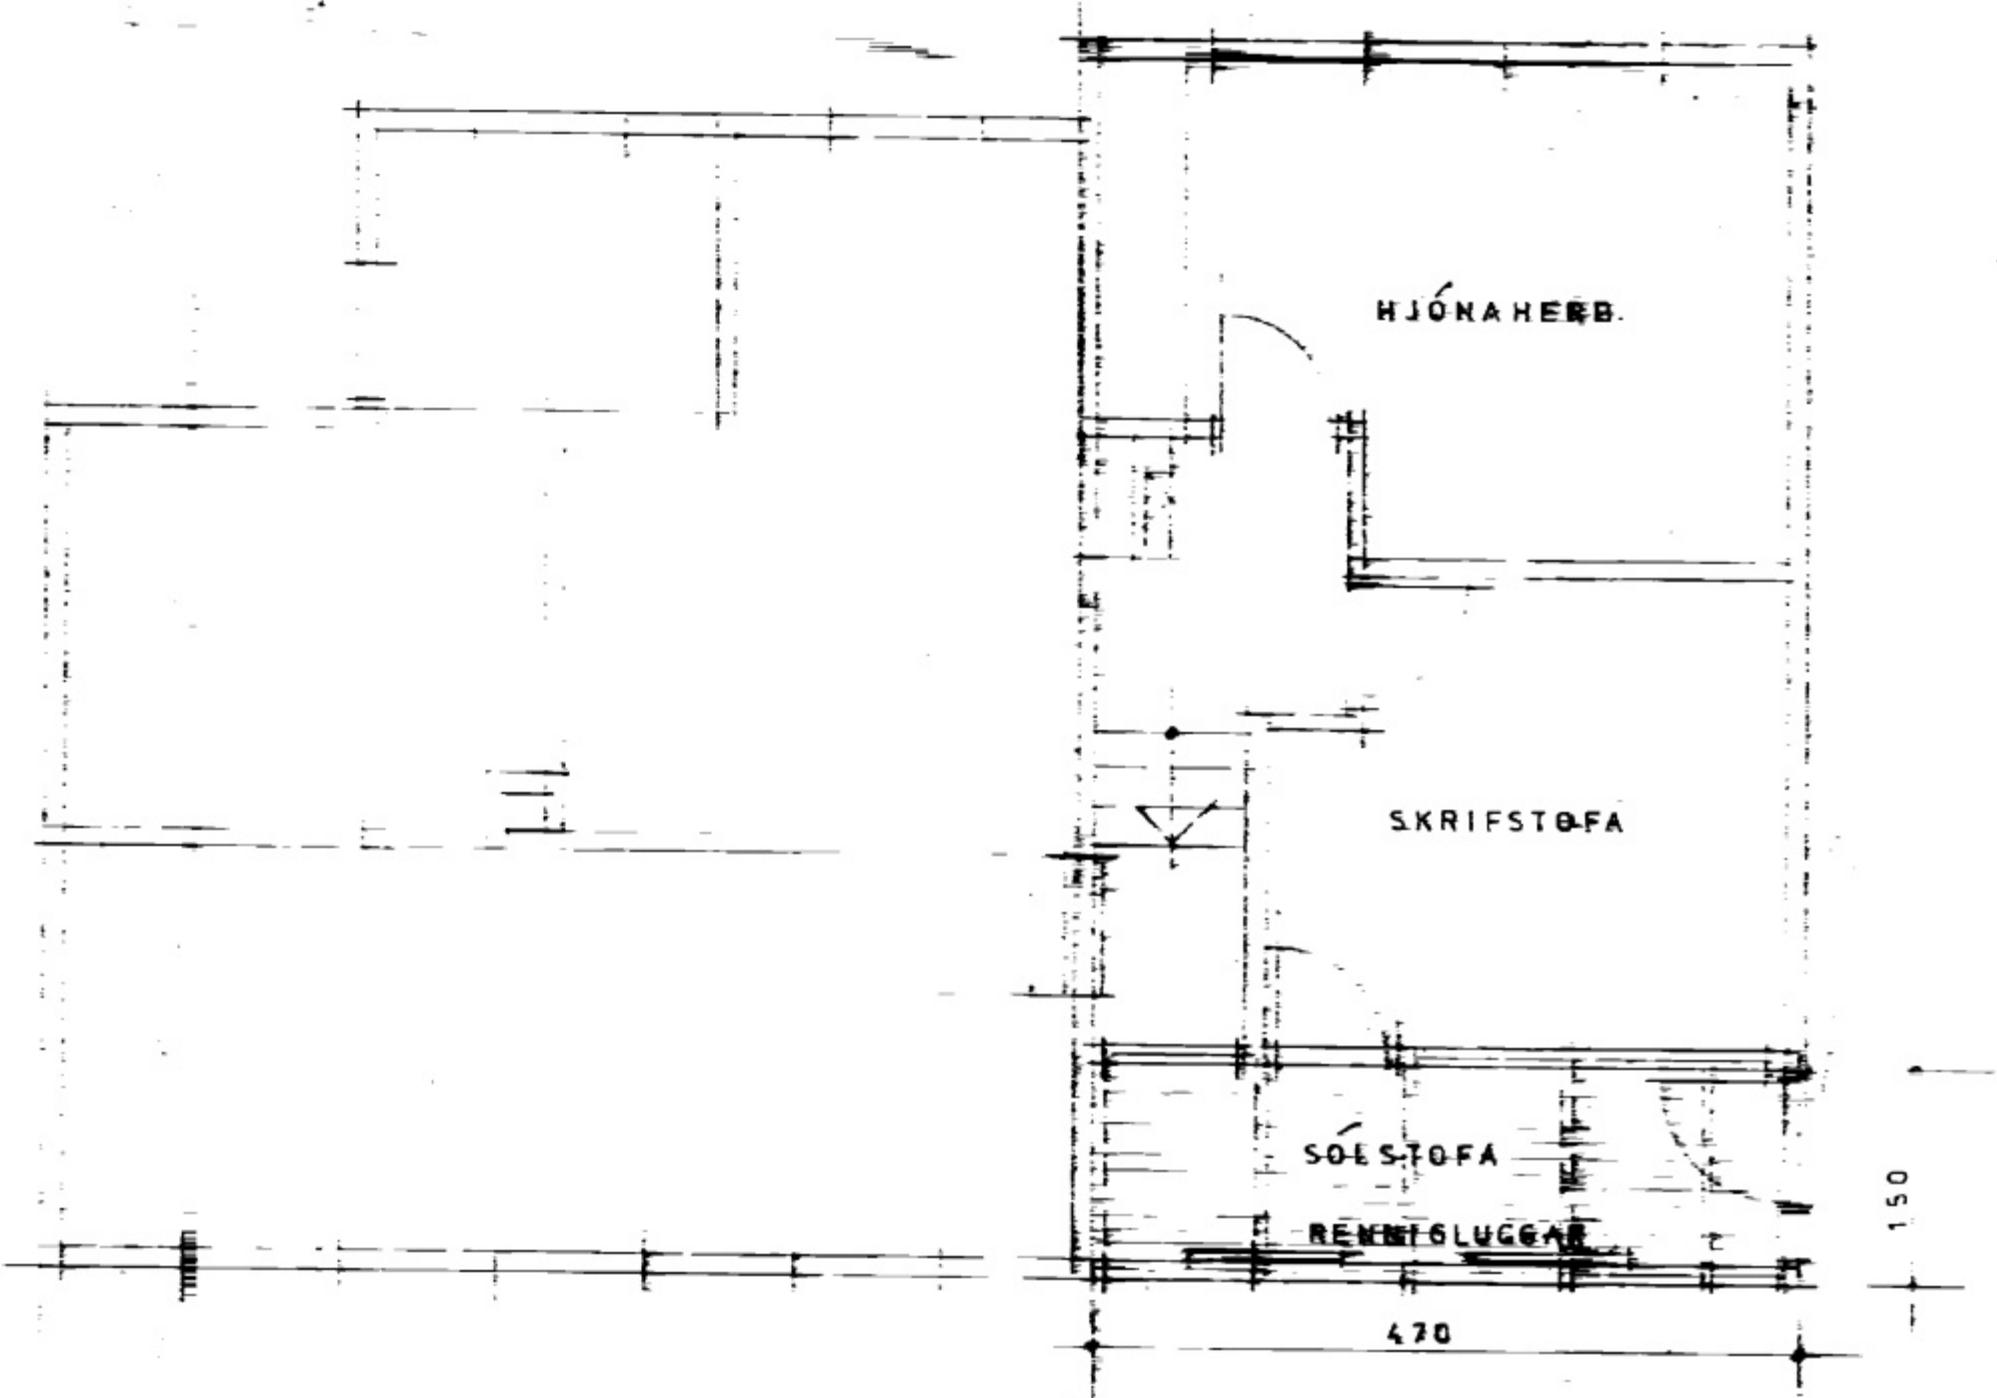

GRUNNMYND

VESTMANNABRAUT NR 42

SOLSTÓFA 7,05 M<sup>2</sup>  
 M. 1:50 1439 m<sup>2</sup>

REYKJAVELTUNÍ 1991  
*Handwritten signature*