



SNID A-A Mkv 1:50

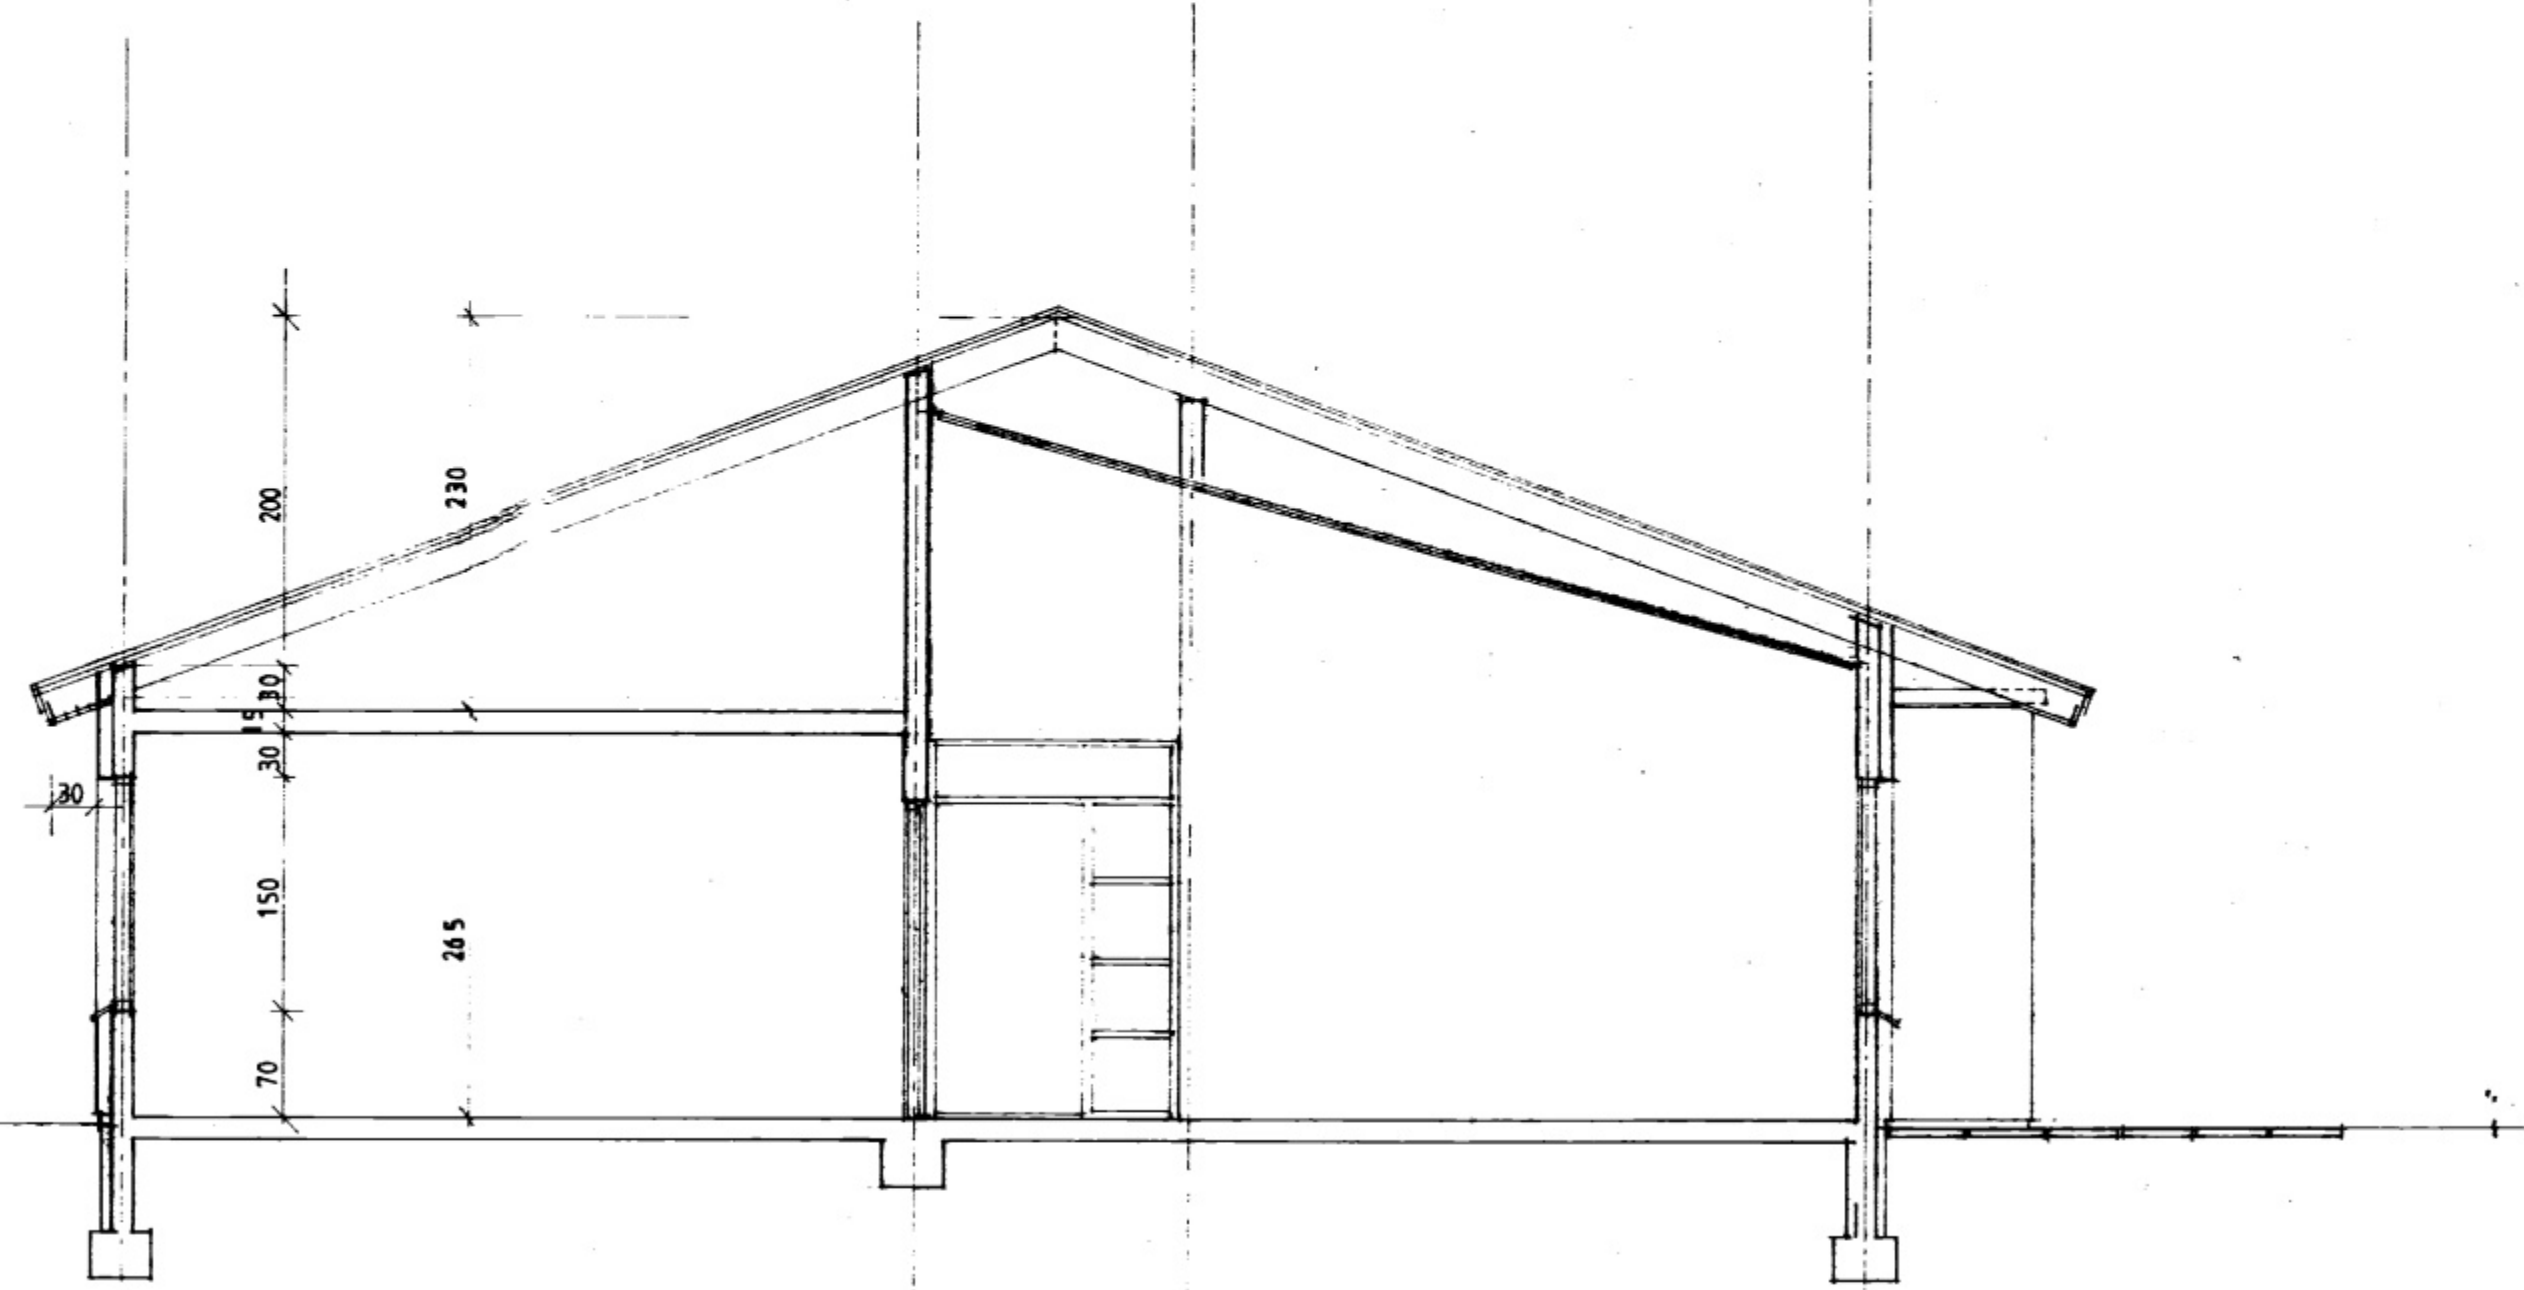

SNID B-B Mkv 1:50

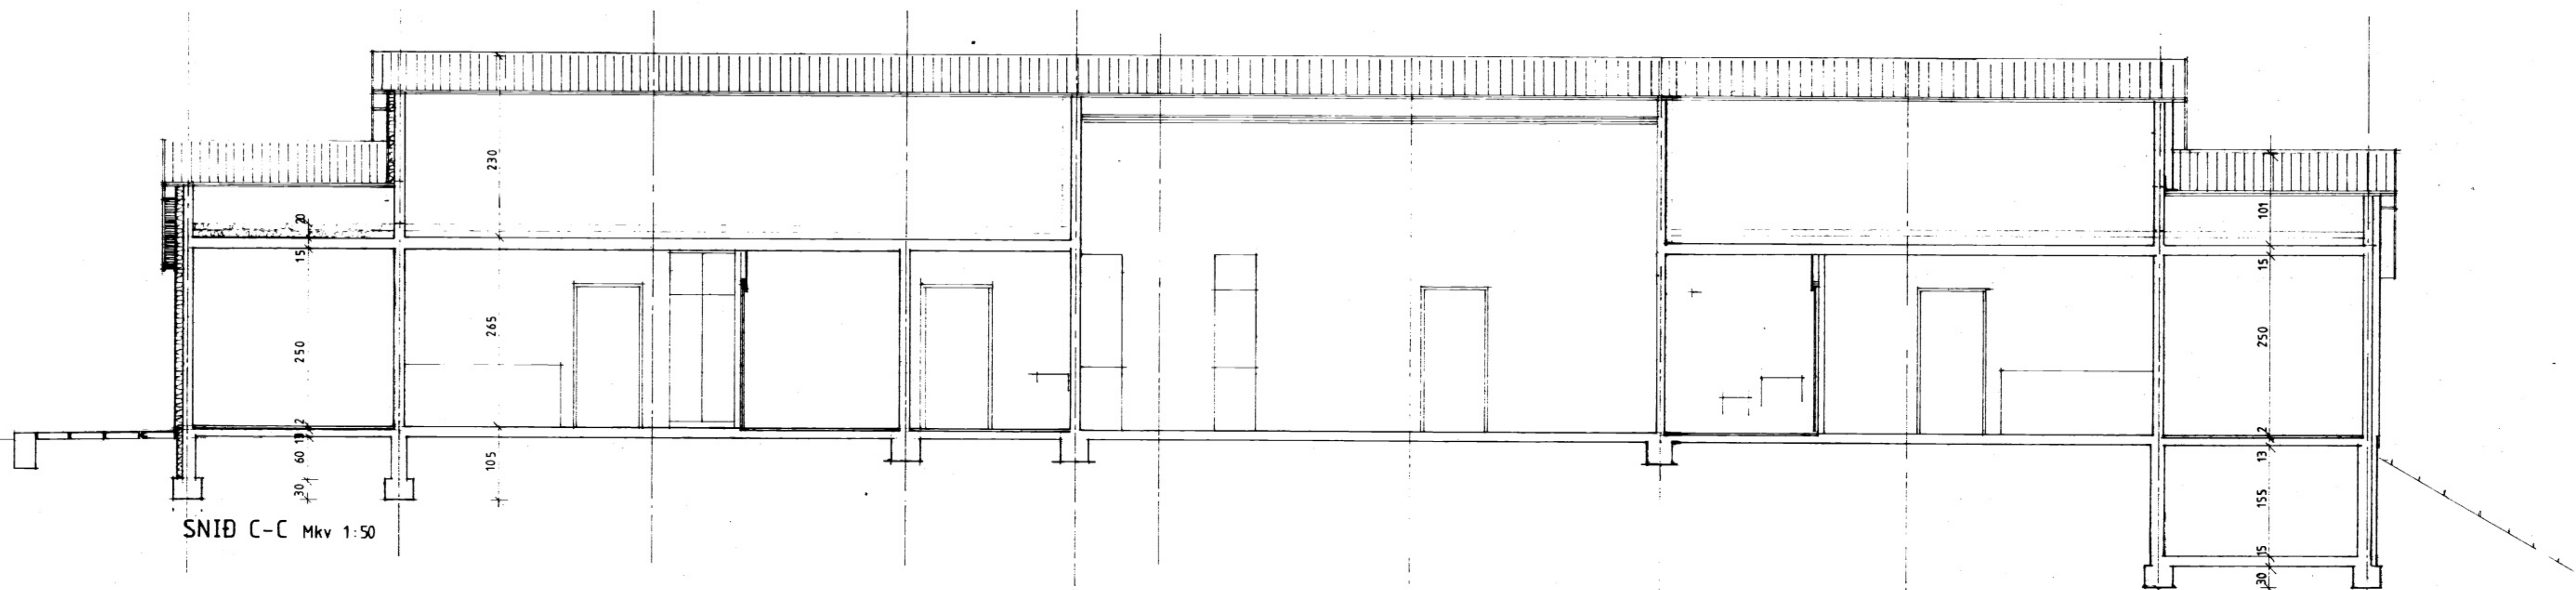

SNID C-C Mkv 1:50

F		VERK	
E		SAMBÝLI Í VESTMANNAEYJUM	
D		VESTMANNABRAUT 5B B	
C		SNID	
B			
A			
BR.	DAGS.	BREYTING	TEIKN. NR. 102 AF 8877
			KVARDI 1:50 DAGS. okt 1988
			MANNAB PZ TEIKNAB PZ/EA
			YFIRFARID

PÁLL ZÓPHÓNIASSON TEIKNISTOFA
 RÁÐGJAFARVERKFRÆÐISJÓNUSTA F.R.V.
 Kirkjubæjveg 23 - (98) 12711 - 900 Vestmannaeyjum