




SNID A-A M=1:100

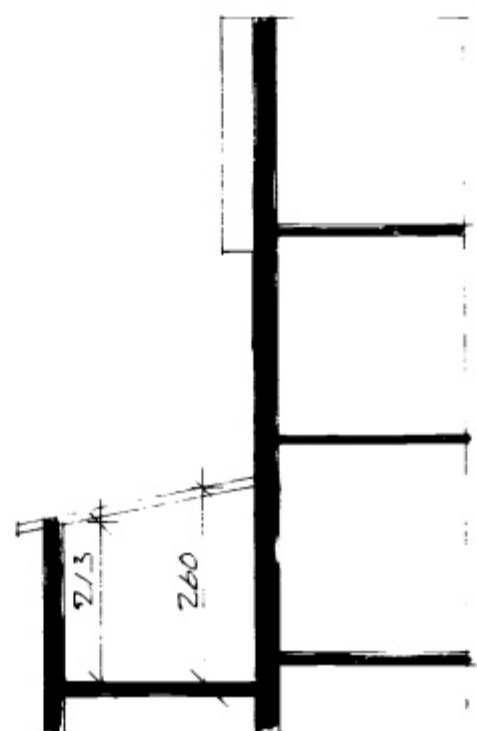


SNID B-B M=1:100

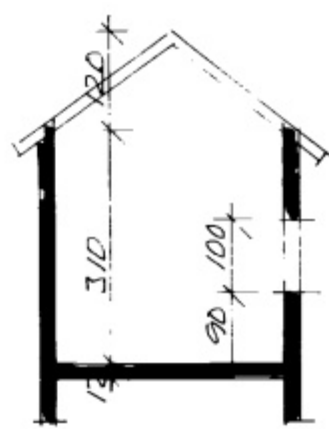


SNID C-C M=1:100

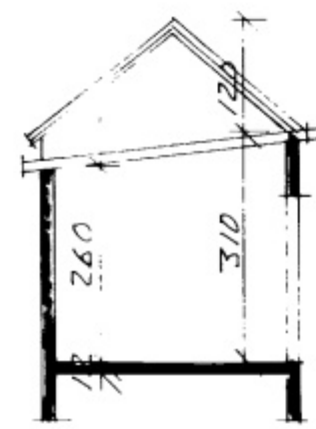


SNID D-D M=1:100

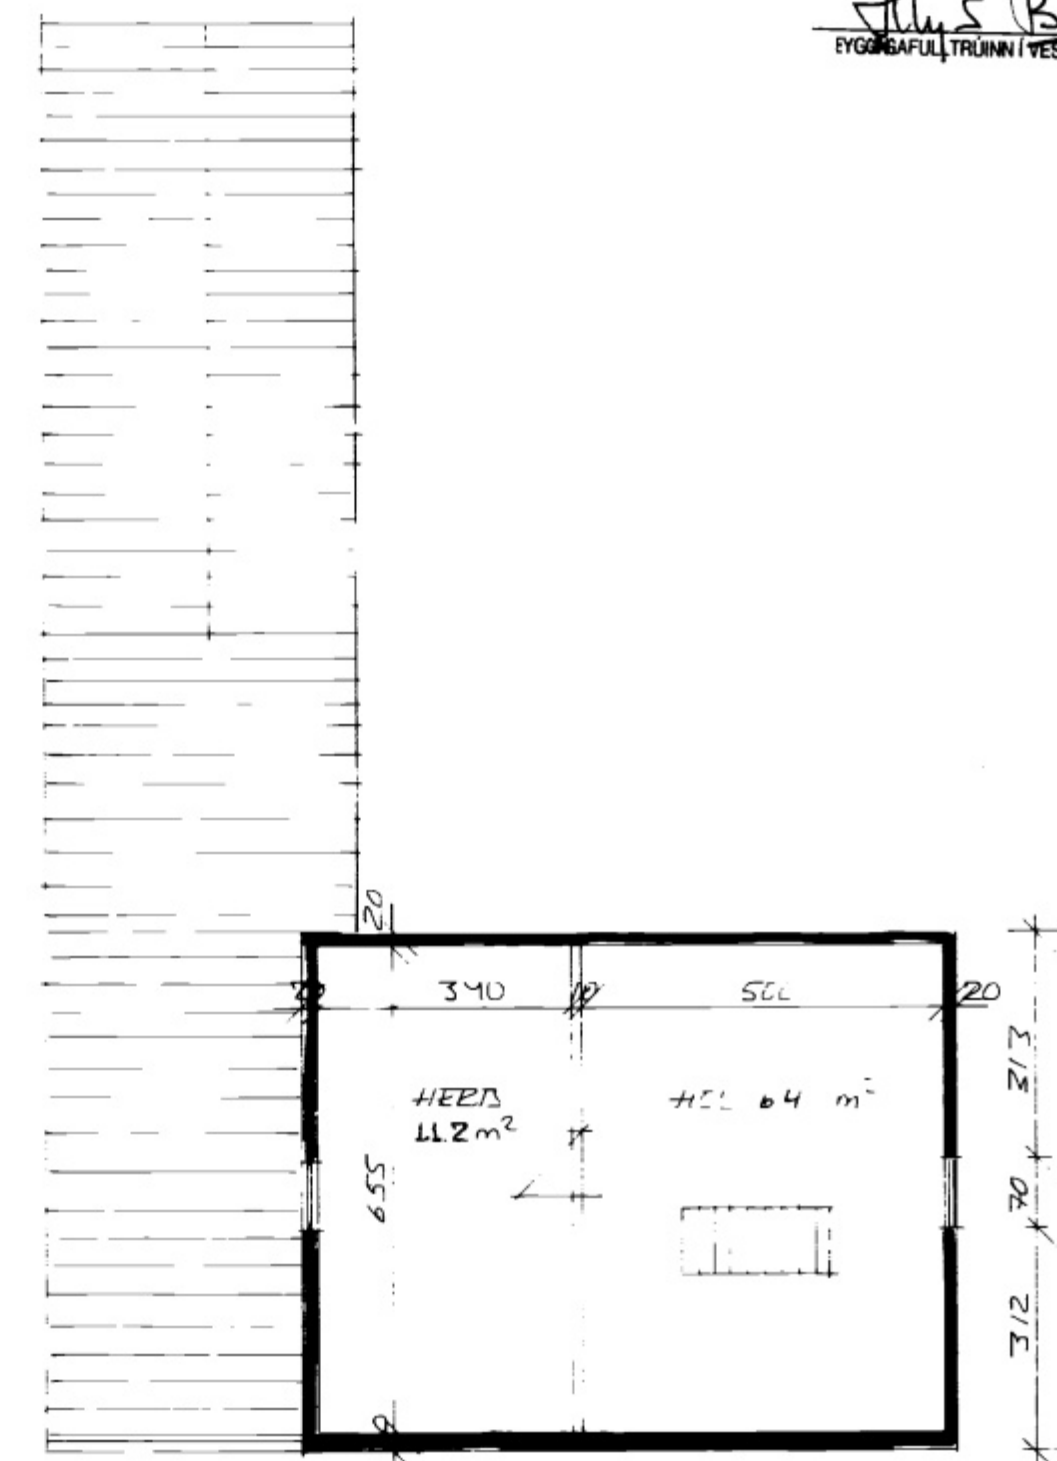

GRUNNMUND 3 HAED M=1:100

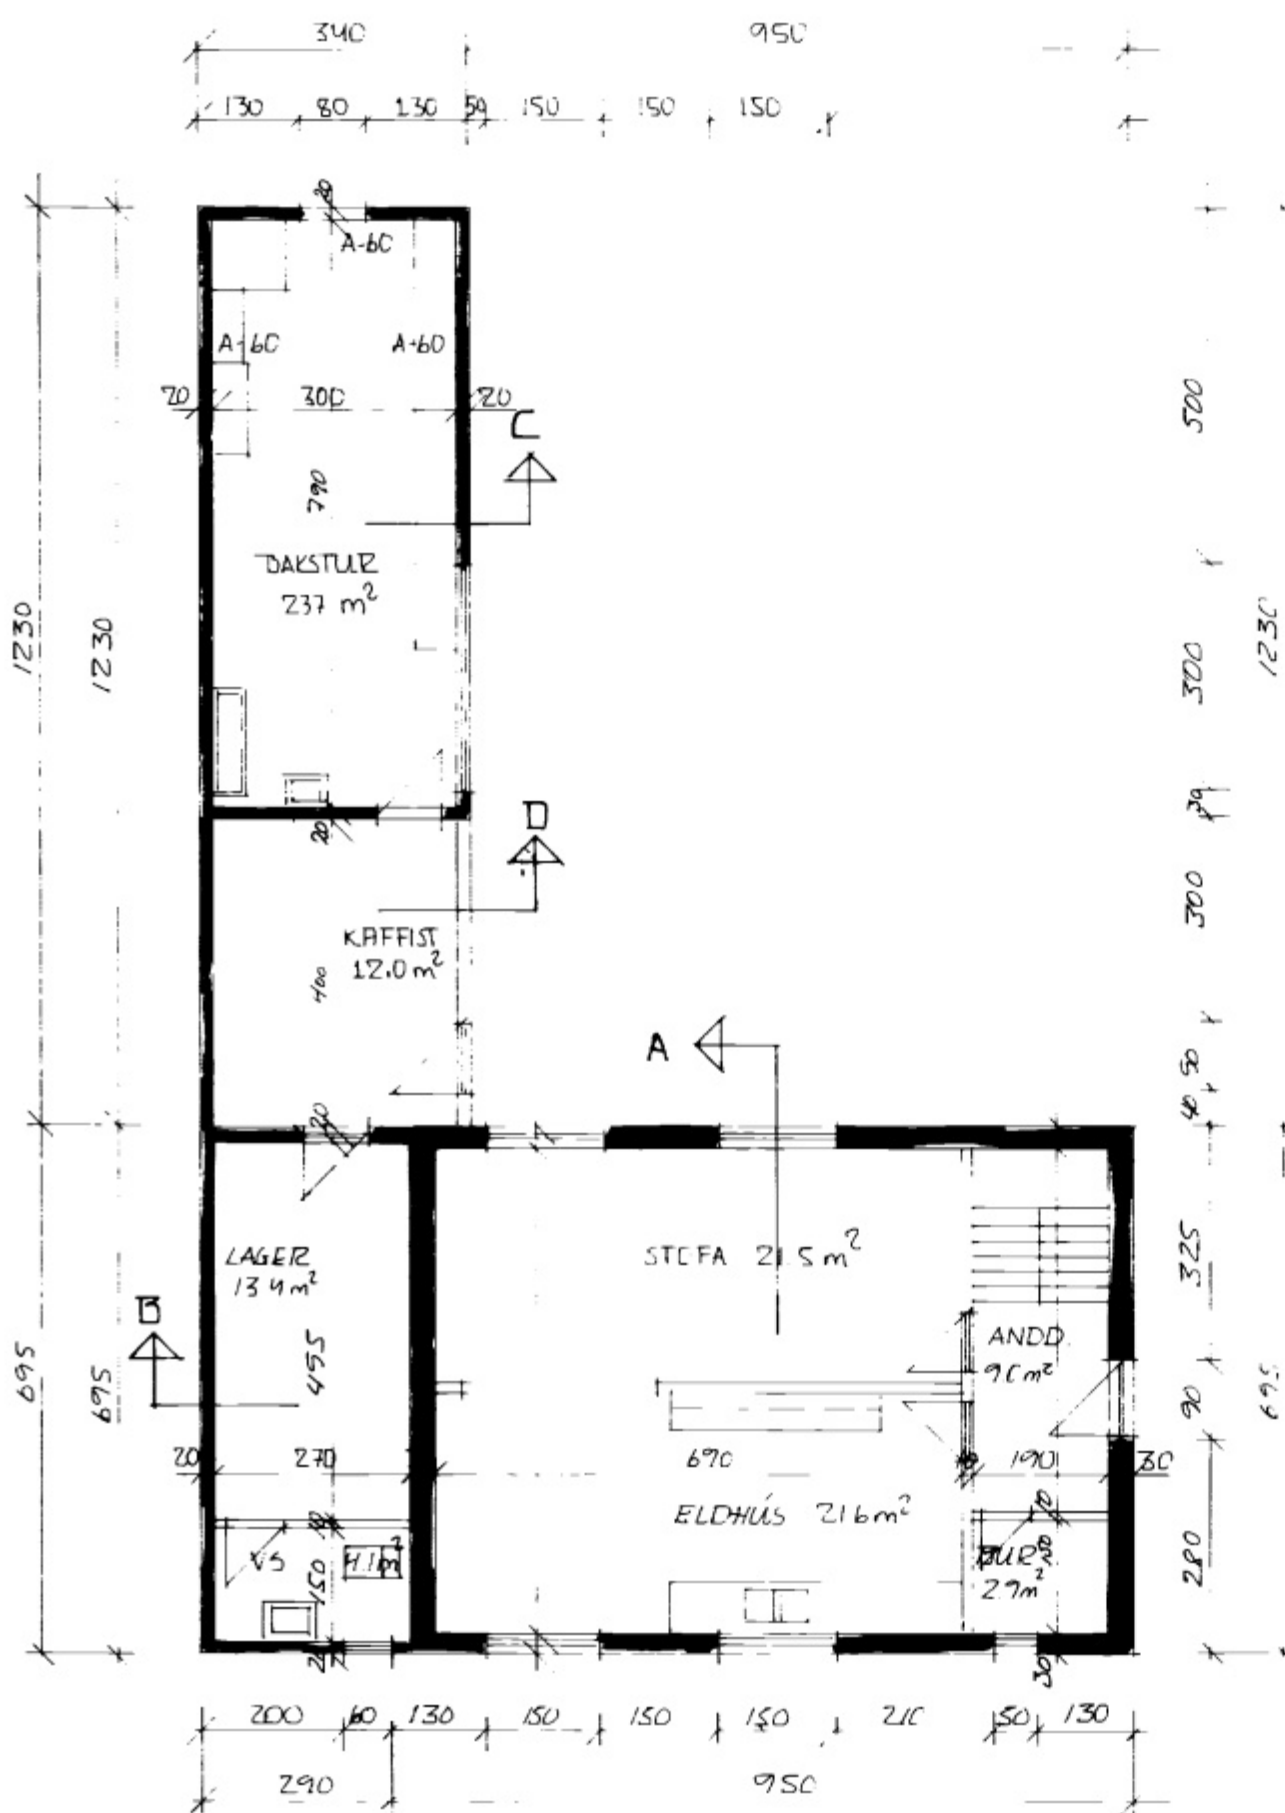

GRUNNMUND 1 HAED M=1:100

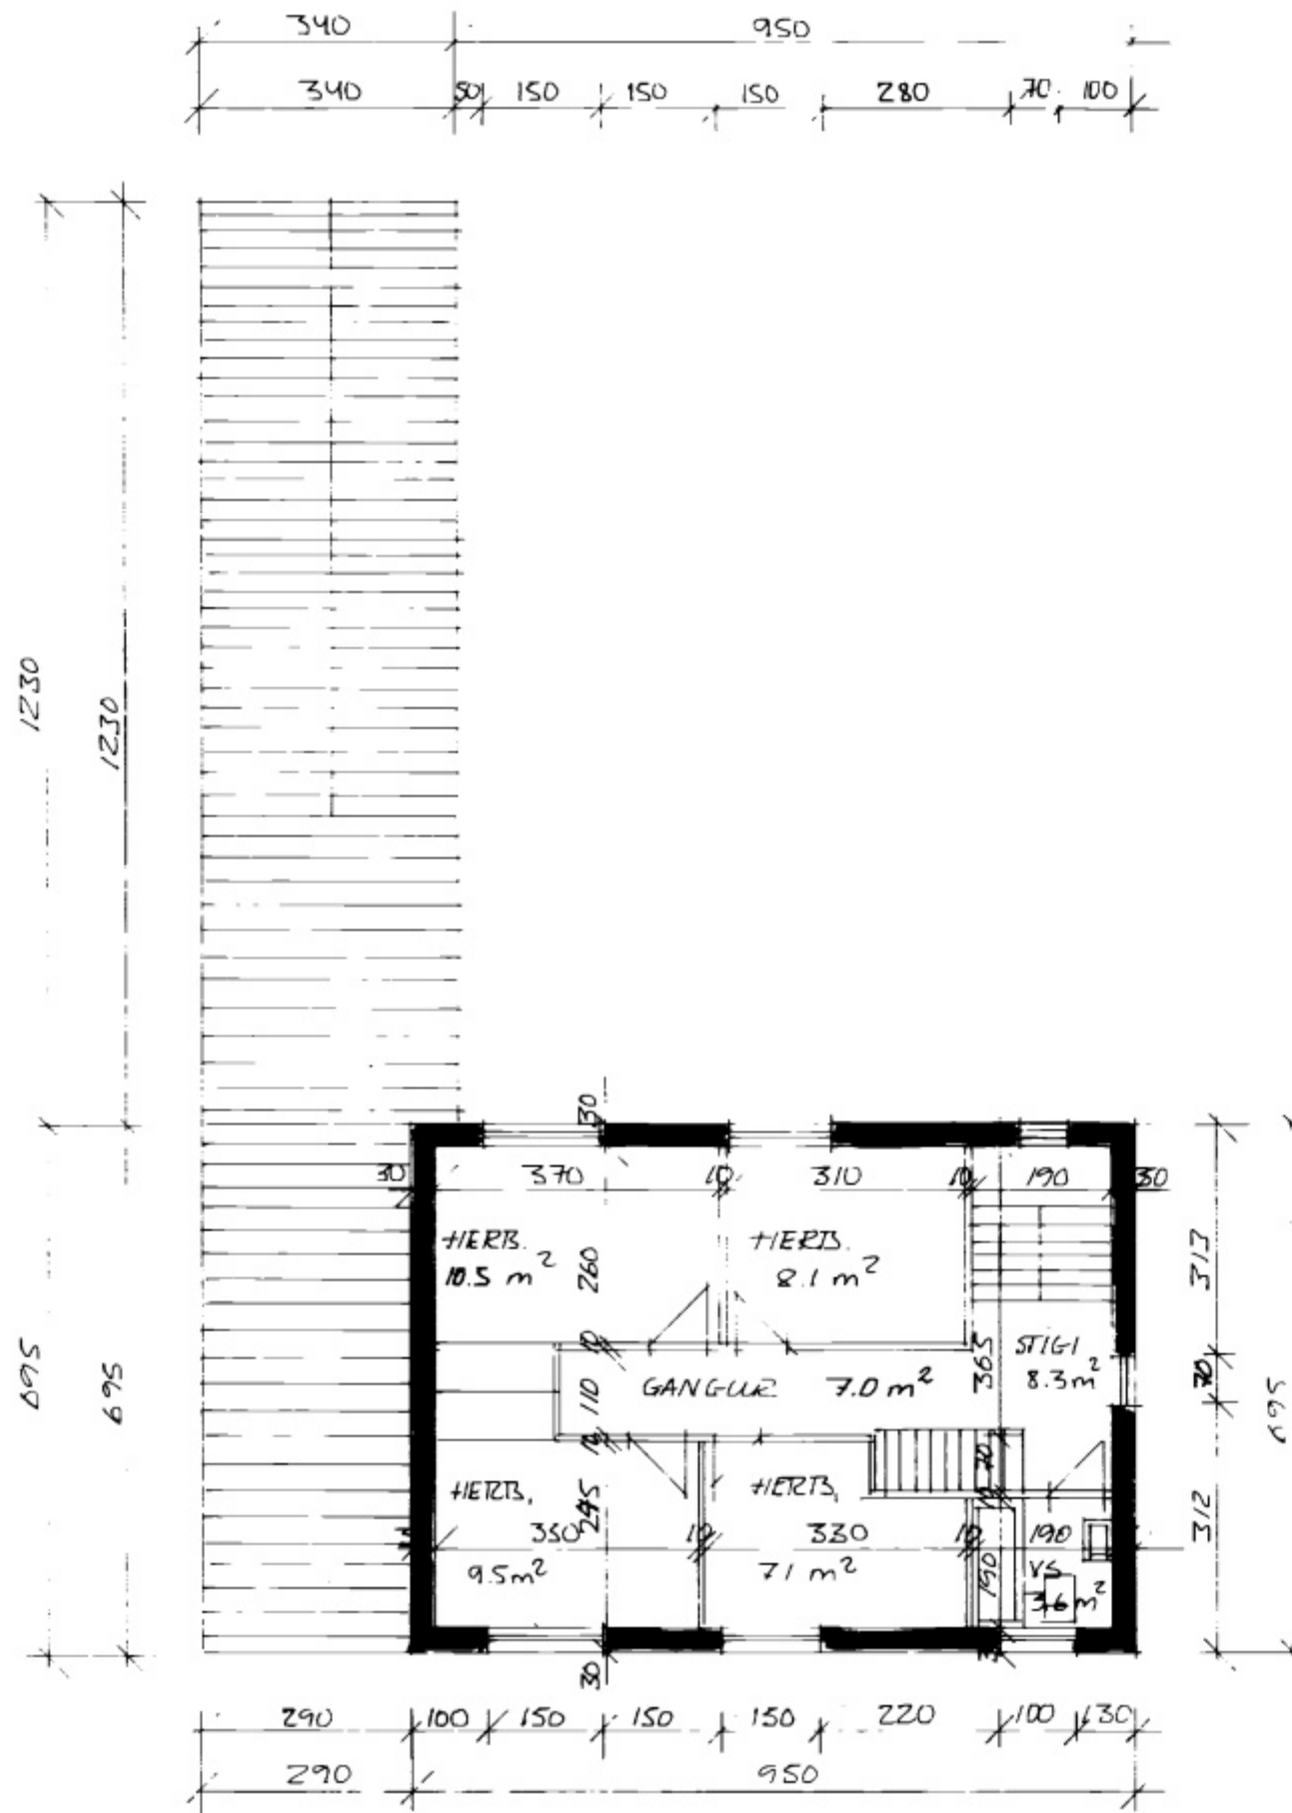

GRUNNMUND 2 HAED M=1:100

VESTMANNABRAUT 69 VESTMANNAEYJUM				
GRUNNMUNDIR OG SNID				
ISR.	DAGS.	BRÉVTING		
			VESTM. EYJUM MÖL 96	KVARÐI 1:50
			TEIEN	REIKN
			96/4	1
BJÖRGVÍN BJÖRGVÍNSSON TRÚGGINGATEKNIFERÐINGLUR HÖFÐAVEG 1 57 VESTMANNAEYJUM H.S. 481-1135 VS-481-2711				